
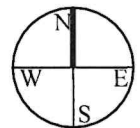


SITE PLAN

1"=10'

CAPE FEAR AVENUE

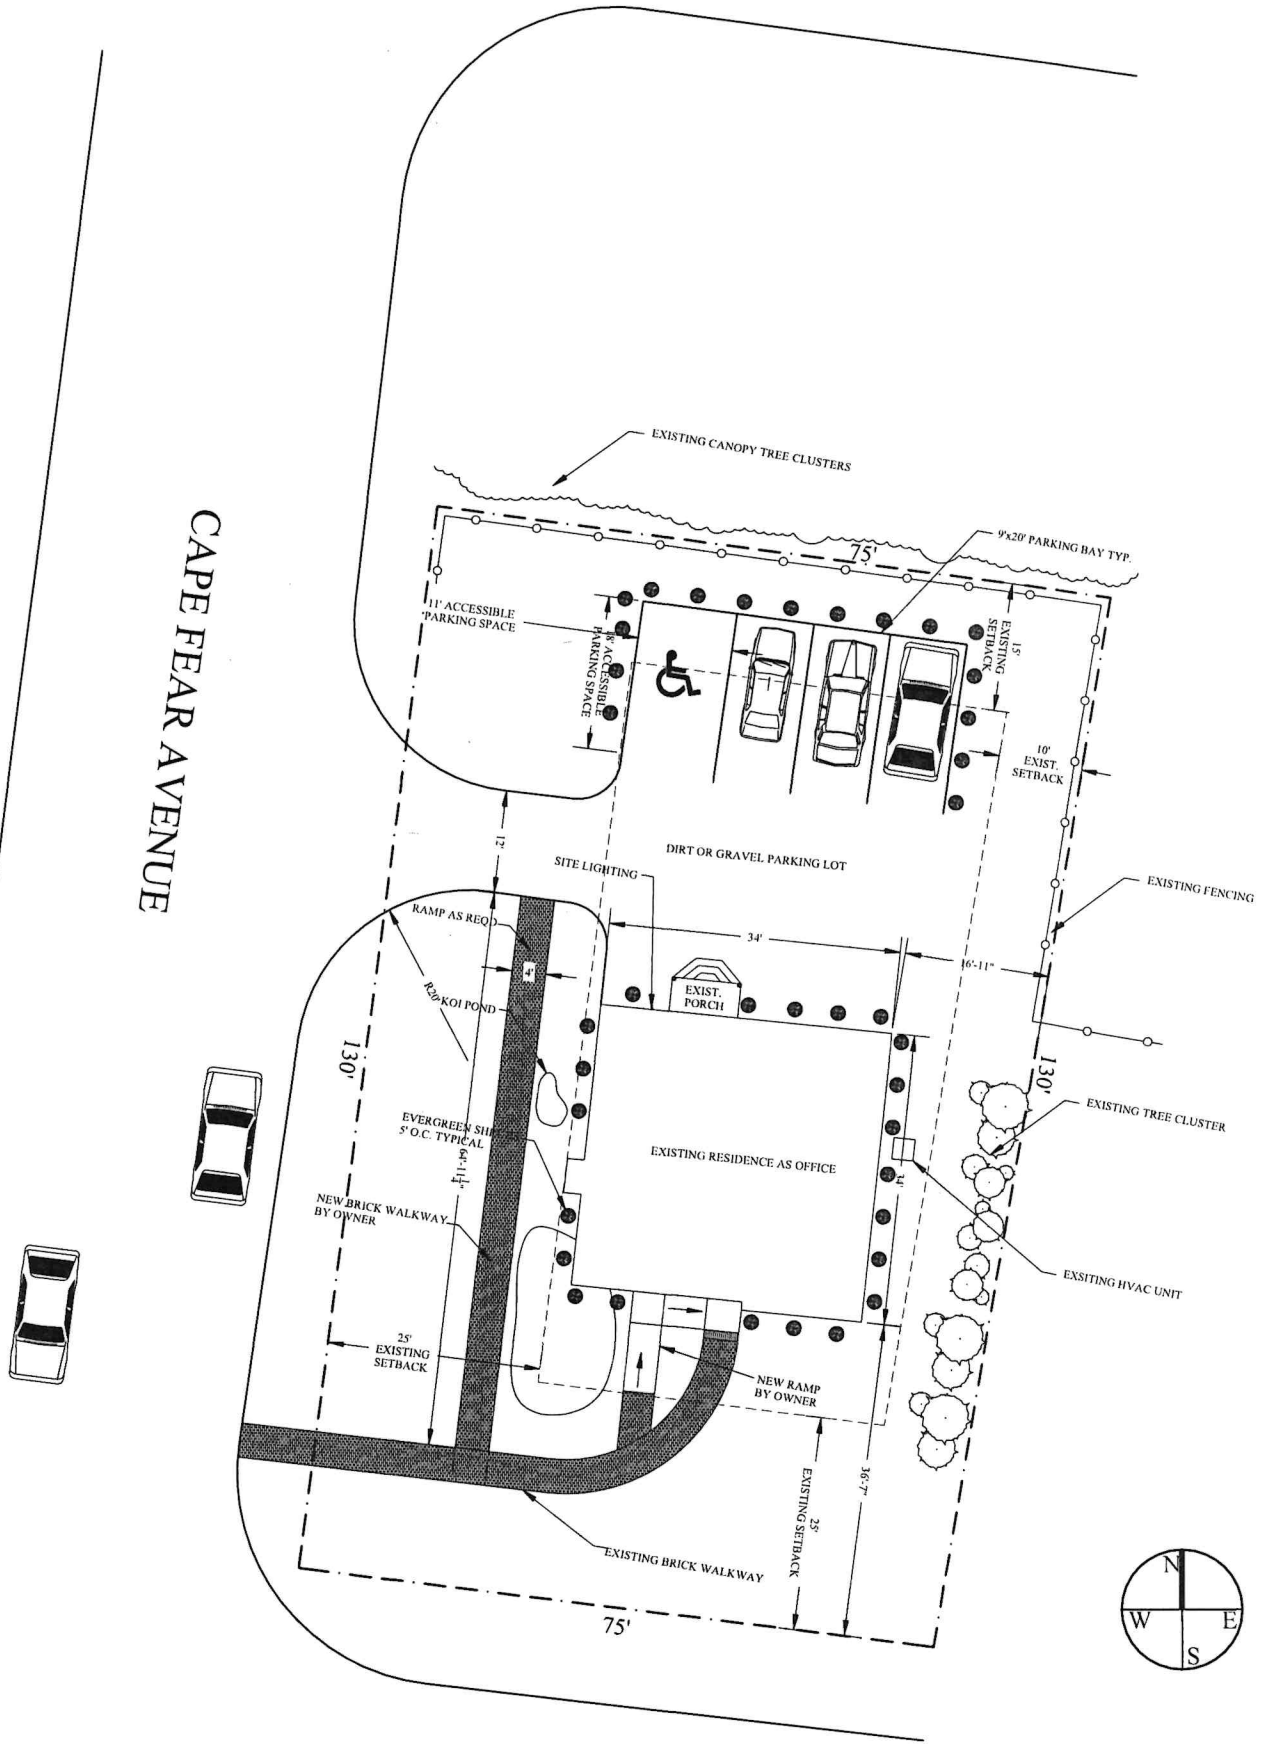

<p>01 1 OF 4</p>	<p>KAYS UNIQUE CREATIONS 1708 BRAGG BOULEVARD FAYETTEVILLE, NORTH CAROLINA</p>	<p>SITE PLAN</p>	<p>DRAWN BY: LRW DATE: 11-Apr-23 REVISED: SCALE: AS NOTED</p>	<p>WHITE HOUSE BUILDING ASSOCIATES RESIDENTIAL DESIGN, GENERAL CONTRACTING, CAD SERVICES LARRY R. WHITE - DESIGNER PHONE: 910-978-5195 E-MAIL: whitehousebdgassoc@gmail.com FAYETTEVILLE, NORTH CAROLINA</p>
	<p>CONTRACTOR/BUILDER SHALL ENSURE COMPLIANCE WITH MUNICIPAL BUILDING CODE. ANY ERRORS OR OMISSIONS SHALL BE BROUGHT TO THE ATTENTION OF THE DESIGNER BEFORE CONSTRUCTION BEGINS. ALL LUMBER AND BEAM SPANS SHALL BE VERIFIED BY CONTRACTOR/BUILDER, TO INCLUDE ENGINEER'S EVALUATION IF REQUIRED.</p>			