


Site Plan

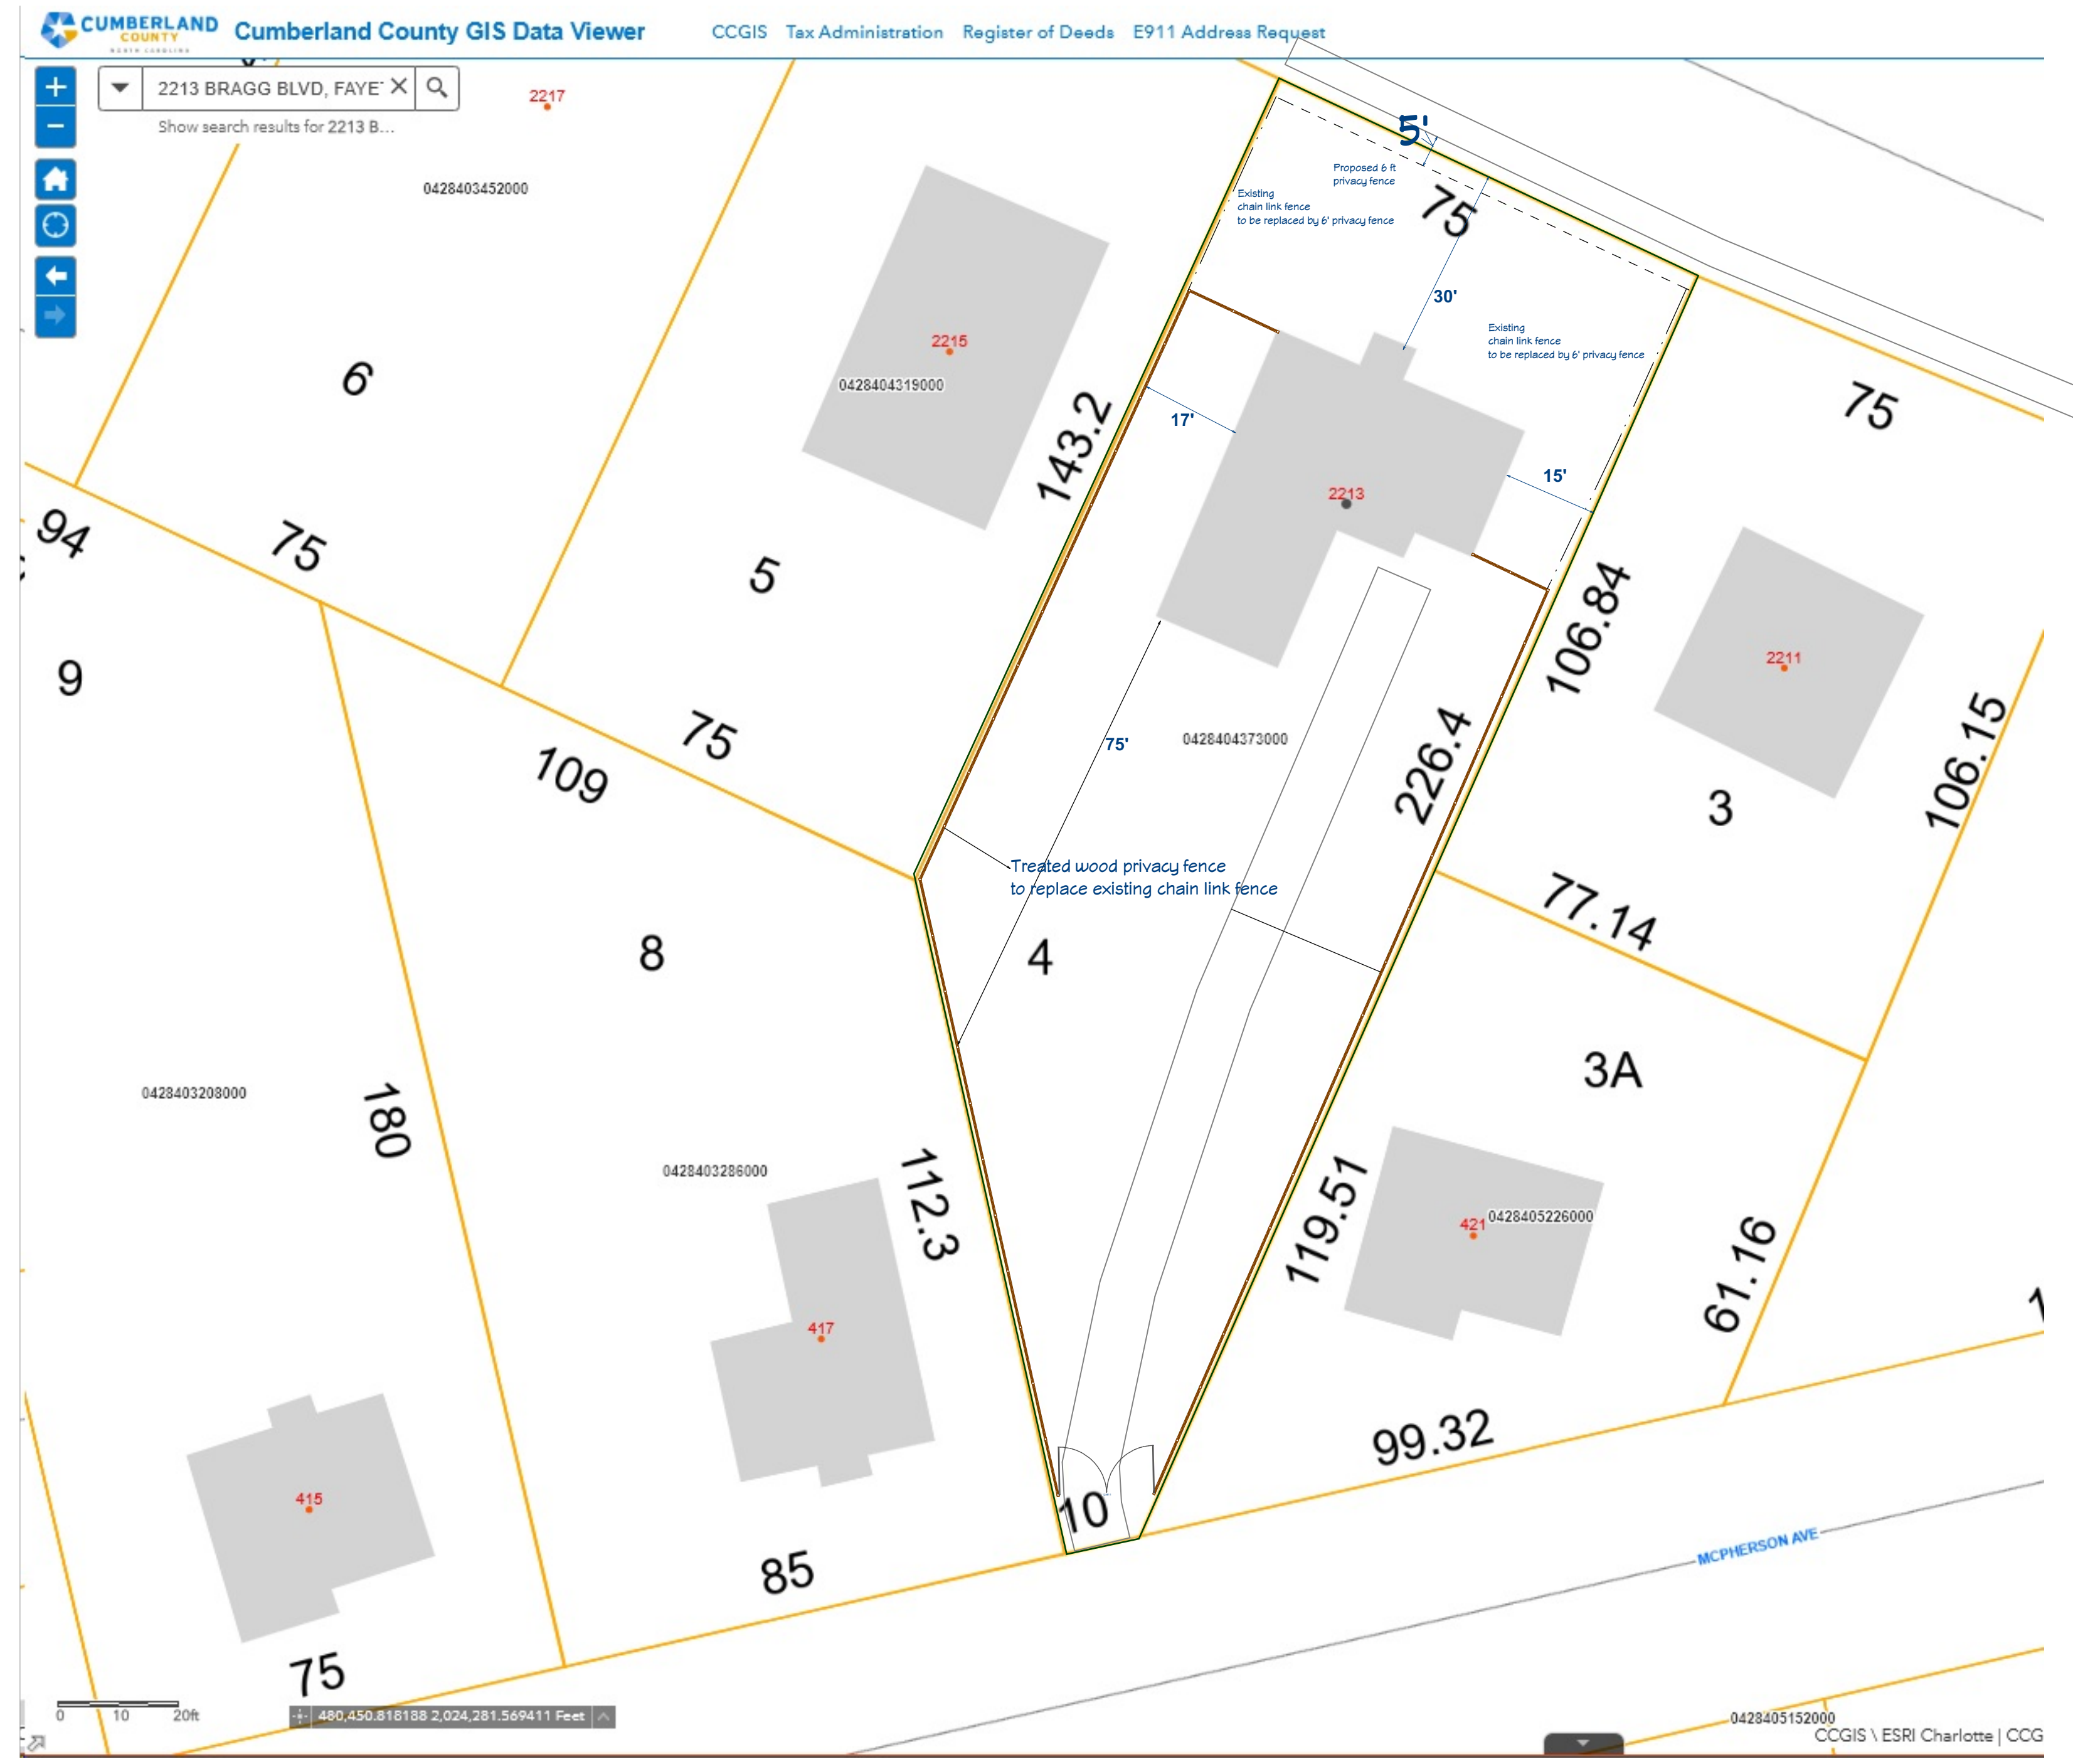

REID 0428404373000 PIN # 0428-40-4373

OWNER INFORMATION
 MITCHELL, MAYER
 2213 BRAGG BLVD, FAYETTEVILLE, NC 28303
 PIN: 0428-40-4373
 PROPERTY DESC: FAIRFAX PLACE LO:4 SE:01 PL:0011-0019
 ACRES: 0.35
 Plat Book & Page: [0011-0019](#)

REVISION TABLE	NUMBER	DATE	REVISED BY	DESCRIPTION

Property Owner
 Mitchell Mayer
 2213 BRAGG BLVD
 FAYETTEVILLE NC 28303

Site Plan

DRAWINGS PROVIDED BY: Michael Fields for
 Ramirez General Contractors
 2014 Hope Mills Rd
 Fayetteville, NC 28304

DATE:

6/5/2026

SCALE:

1/16"=1'

SHEET:

P-1