




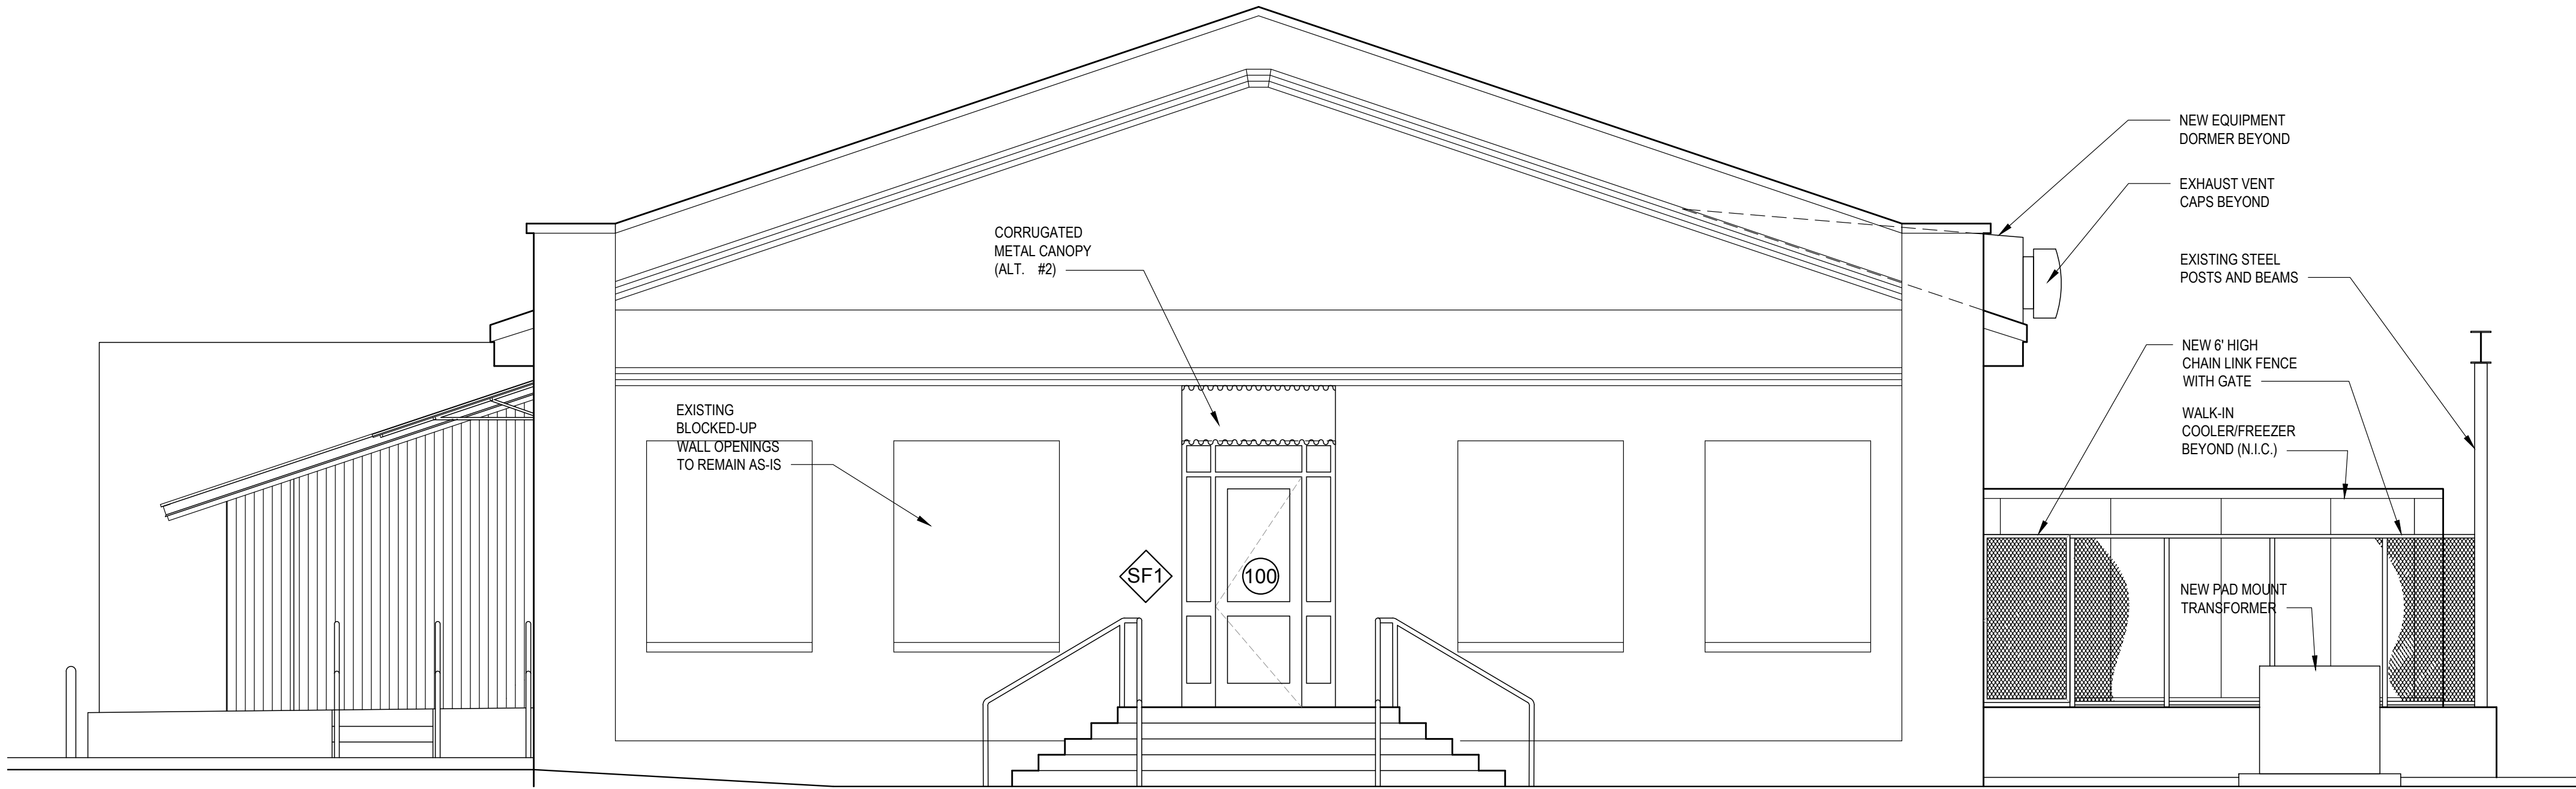

3 NORTH ELEVATION
Scale: 1/4" = 1'-0"

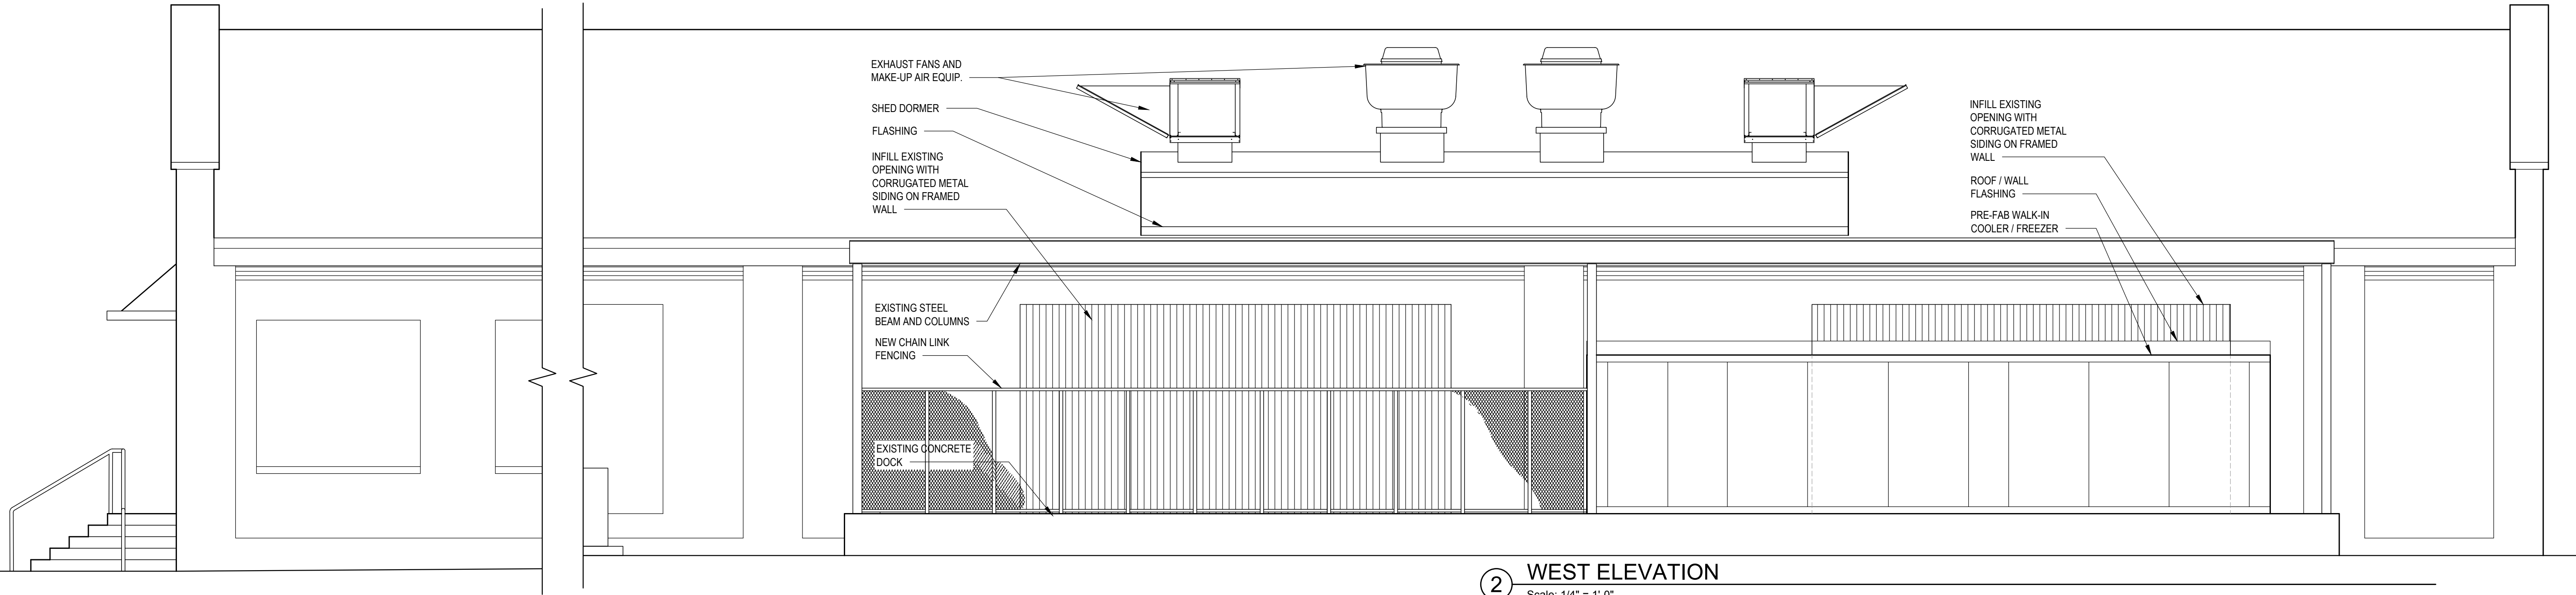

2 WEST ELEVATION
Scale: 1/4" = 1'-0"

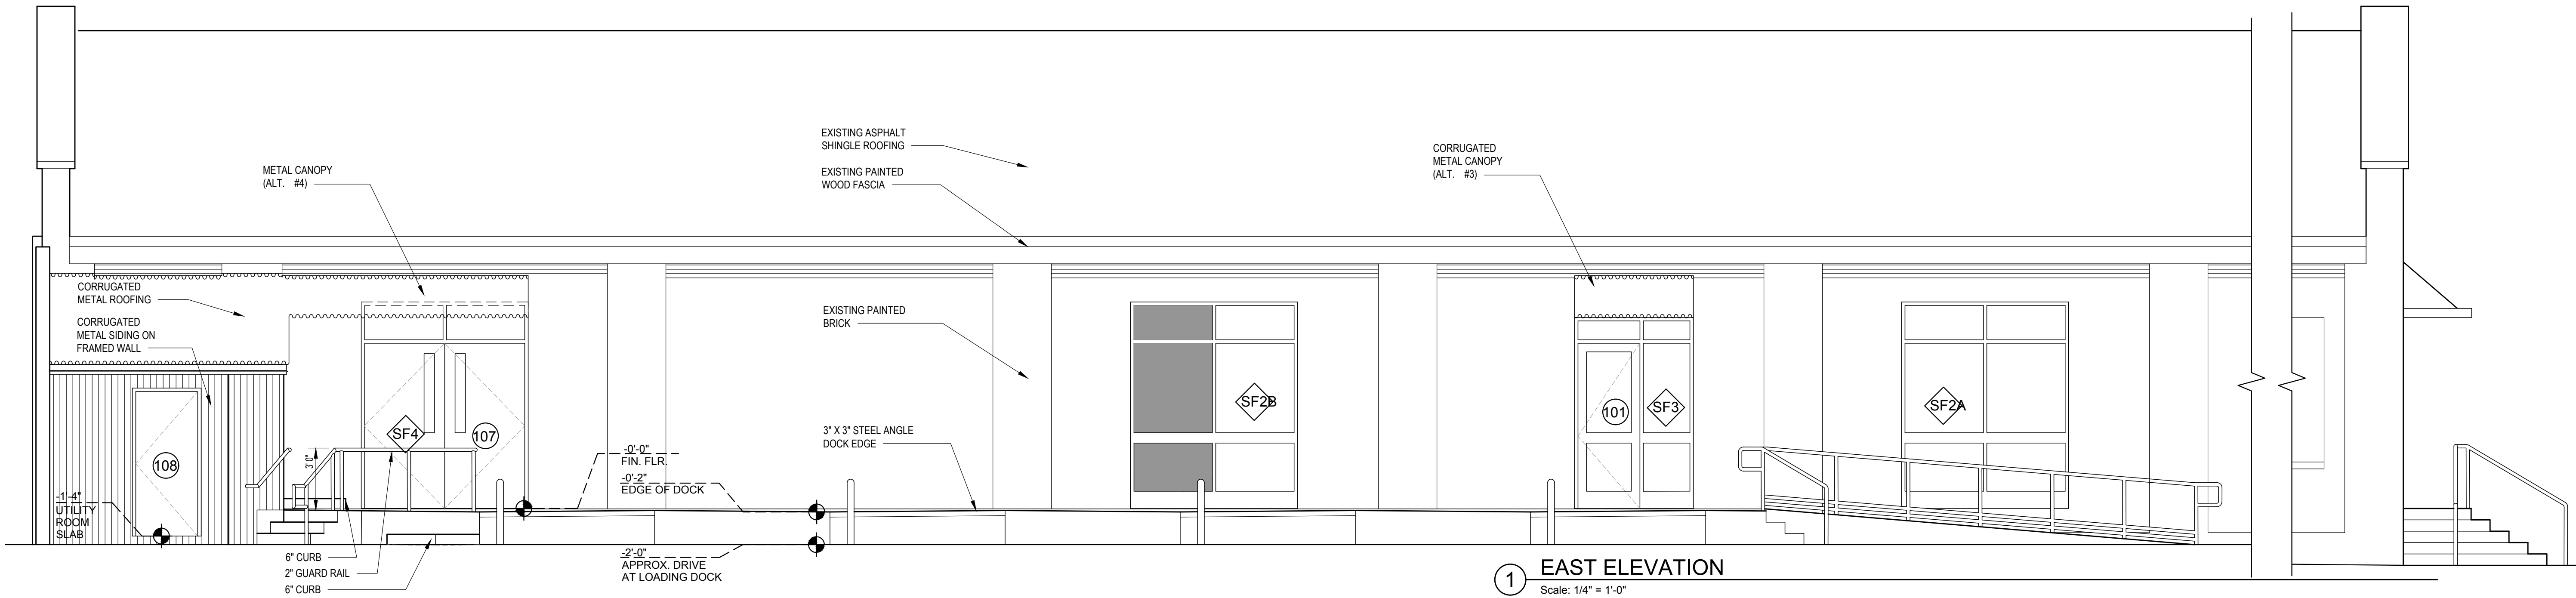

1 EAST ELEVATION
Scale: 1/4" = 1'-0"

Becoming the
Leading Designer of
High Performance Facilities
in the Nation with a
Specialty in Alternative
Delivery Methods

110 Anderson Street
Fayetteville, NC 28301
Phone: 910.484.4989
Fax: 919.573.6355
www.sfla.biz

sfl+a
ARCHITECTS

ARCHITECTS
CERT. NO.
50678
NORTH CAROLINA
FAYETTEVILLE
01/05/2018

NOT FOR CONSTRUCTION

CEED
THE TRAINING STATION
CULINARY INCUBATOR
415 WEST RUSSELL STREET, FAYETTEVILLE, NC 28301

REVISION DATE:		
ID	DATE	DESCRIPTION
ISSUE DATE:		01/23/2018
PROJECT #:		01606.000
DRAWN BY:		CMF, LKM
CHECKED BY:		CMF
© 2016 Sfl+a Architects, PA All Rights Reserved		

EXTERIOR
ELEVATIONS

A-201