




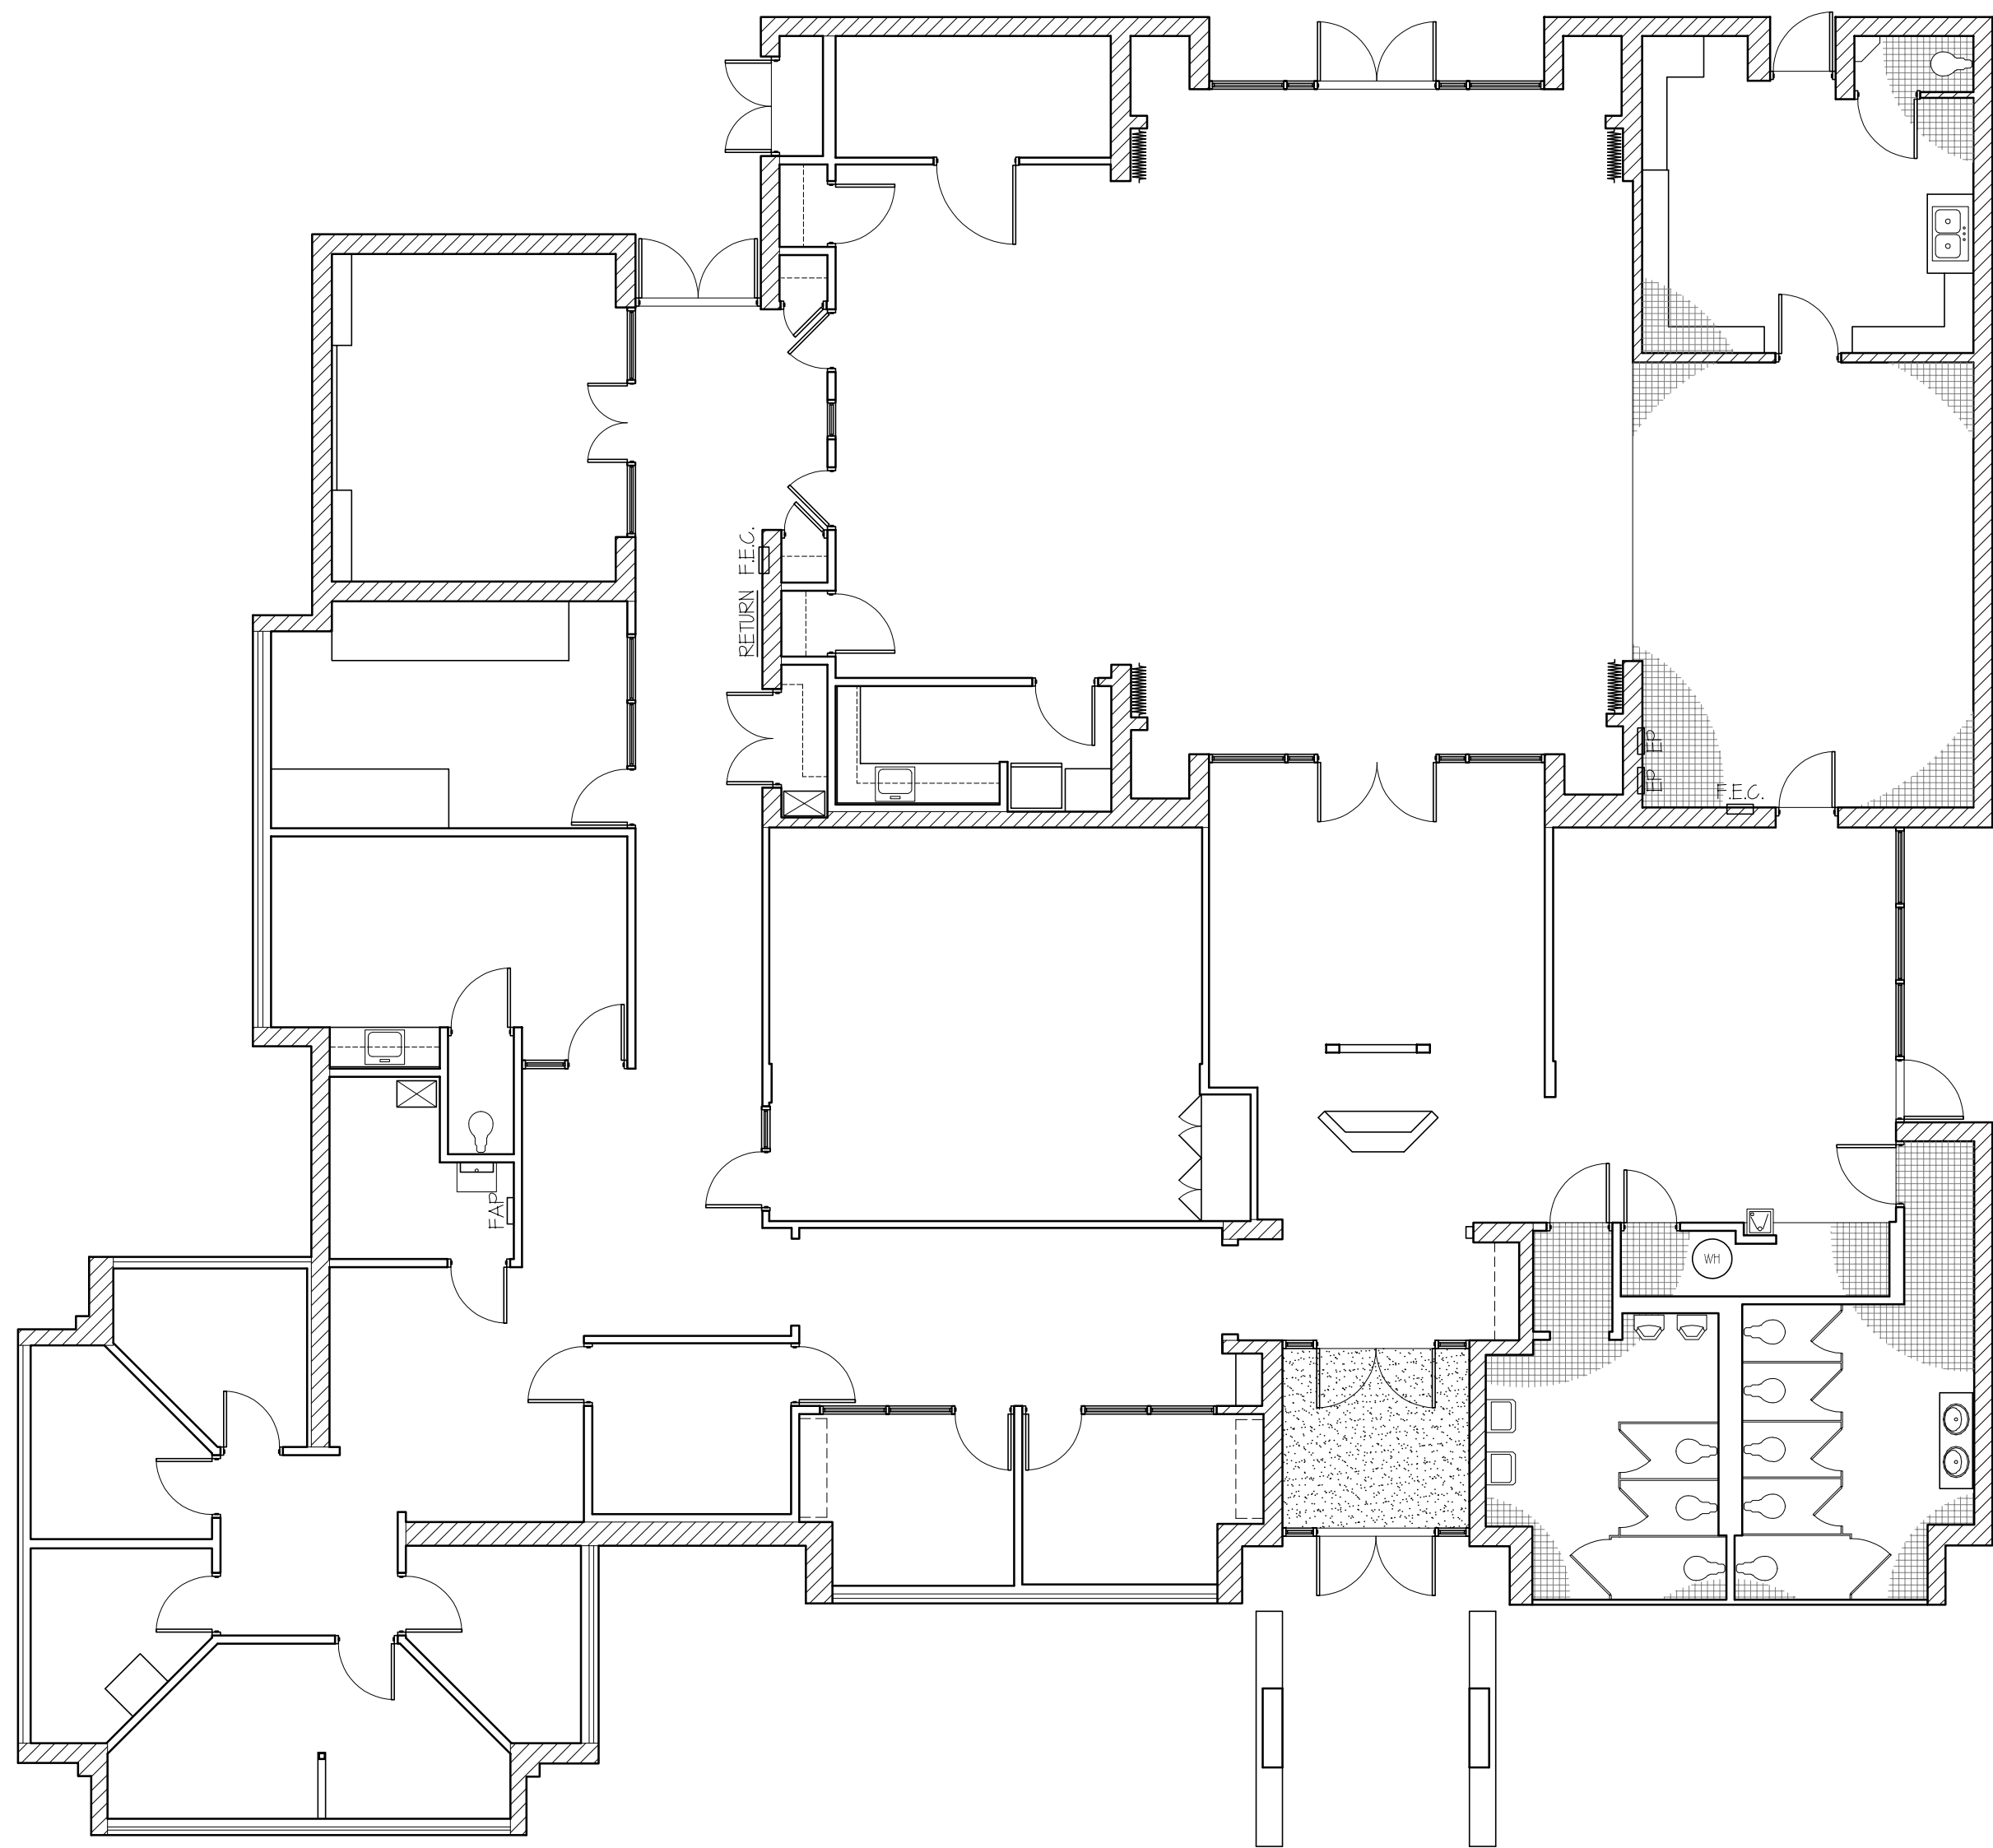

2 EXISTING FLOOR PLAN
1/8" = 1'-0"

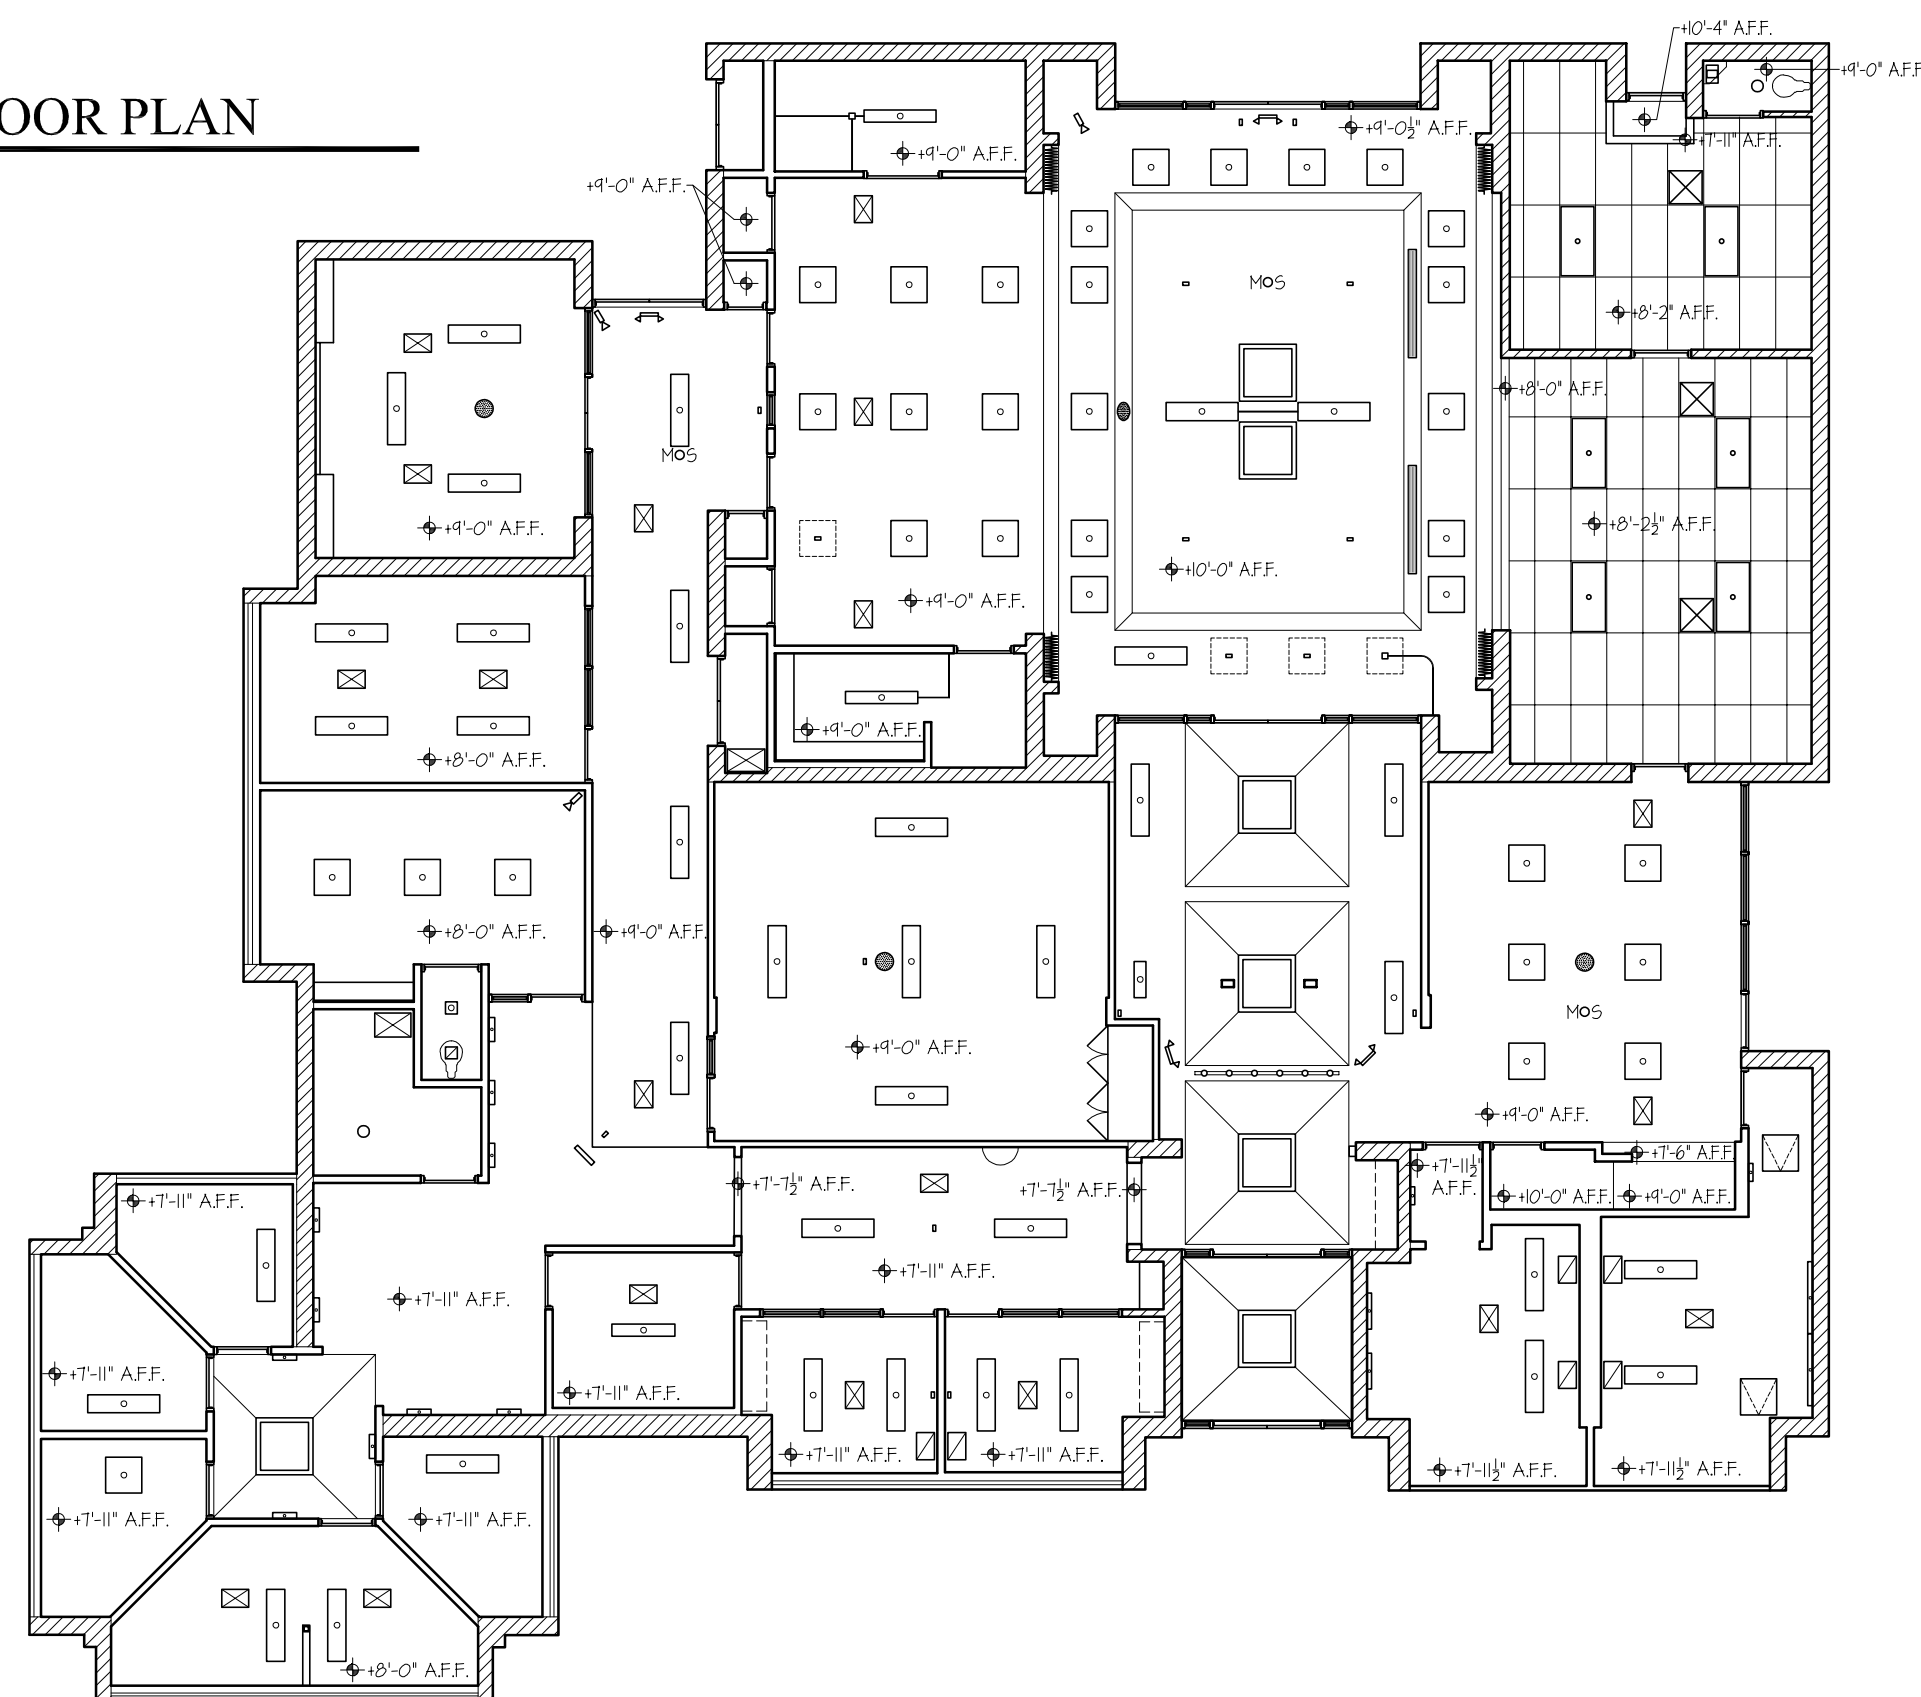

3 EXISTING REFLECTED CEILING PLAN PLAN
3/32" = 1'-0"

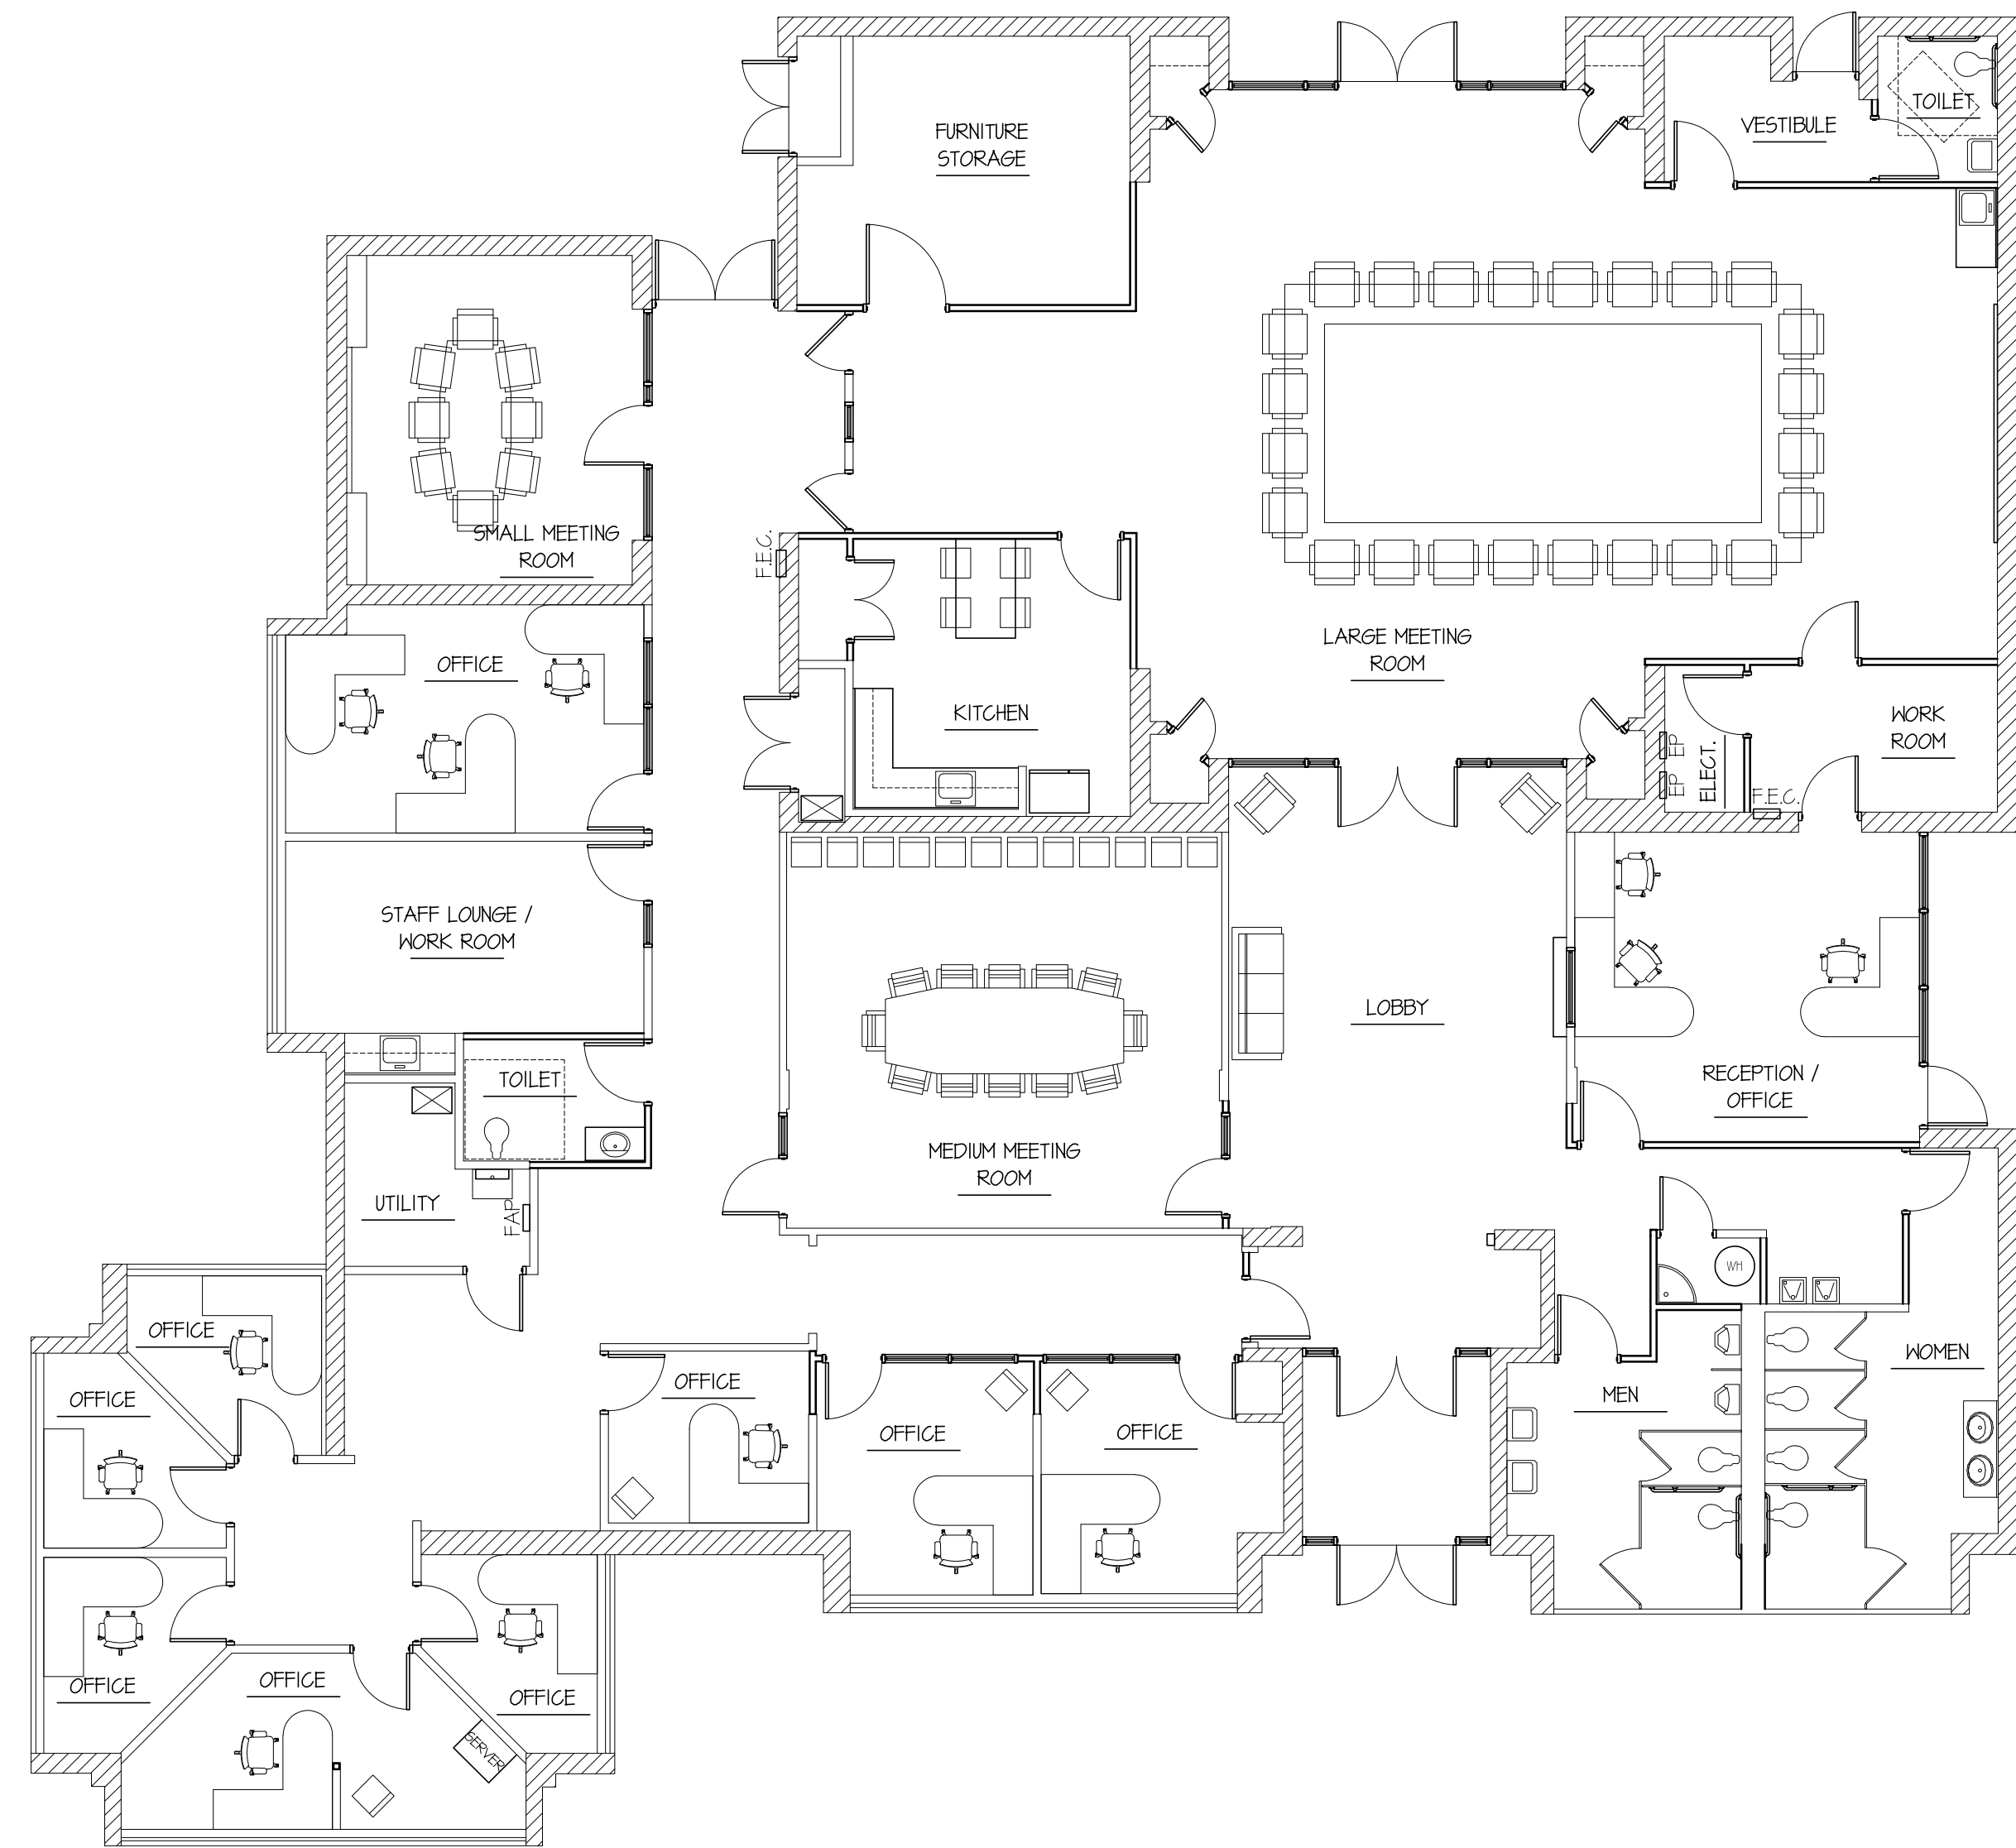

1 PROPOSED FLOOR PLAN
1/8" = 1'-0"

**GORDON
JOHNSON**
Architecture

654 Wag Street, Suite 4
Fayetteville, NC 28301
Phone: (910) 223-2186
E-Mail: gordon@
gordonjohnsonarchitecture.com
© Copyright 2026
Gordon E. Johnson, AIA

Reproduction or publication of this
document is not permitted without the
expressed consent of the above.

Legal Disclaimer:
This document is intended to comply with the
requirements of the Americans with Disabilities Act
(ADA). However, Architects and Engineers are not
licensed to interpret laws or give advice
concerning laws. The owner should have this
document reviewed by its attorney to determine if
it complies with ADA and other laws.

Preliminary Drawings
Not for Construction

Blue Street Senior's Center Renovation
139 Blue Street
Fayetteville, North Carolina 28301

DRAWN BY: J.D. Pike
REVIEWED BY: G. Johnson
DATE: 1-9-2026
PROJECT NO.: 2521
NOTES:

REVISIONS	
1	
2	
3	

SHEET NUMBER
SD