


ADJACENT PROPERTY
CEDAR CREEK HOSPITALITY LLC
DEED BOOK 10143, PAGE 439

ADJACENT PROPERTY
NATIONAL RETAIL PROPERTIES
DEED BOOK 10232 PAGE 899
(RUBY TUESDAY)

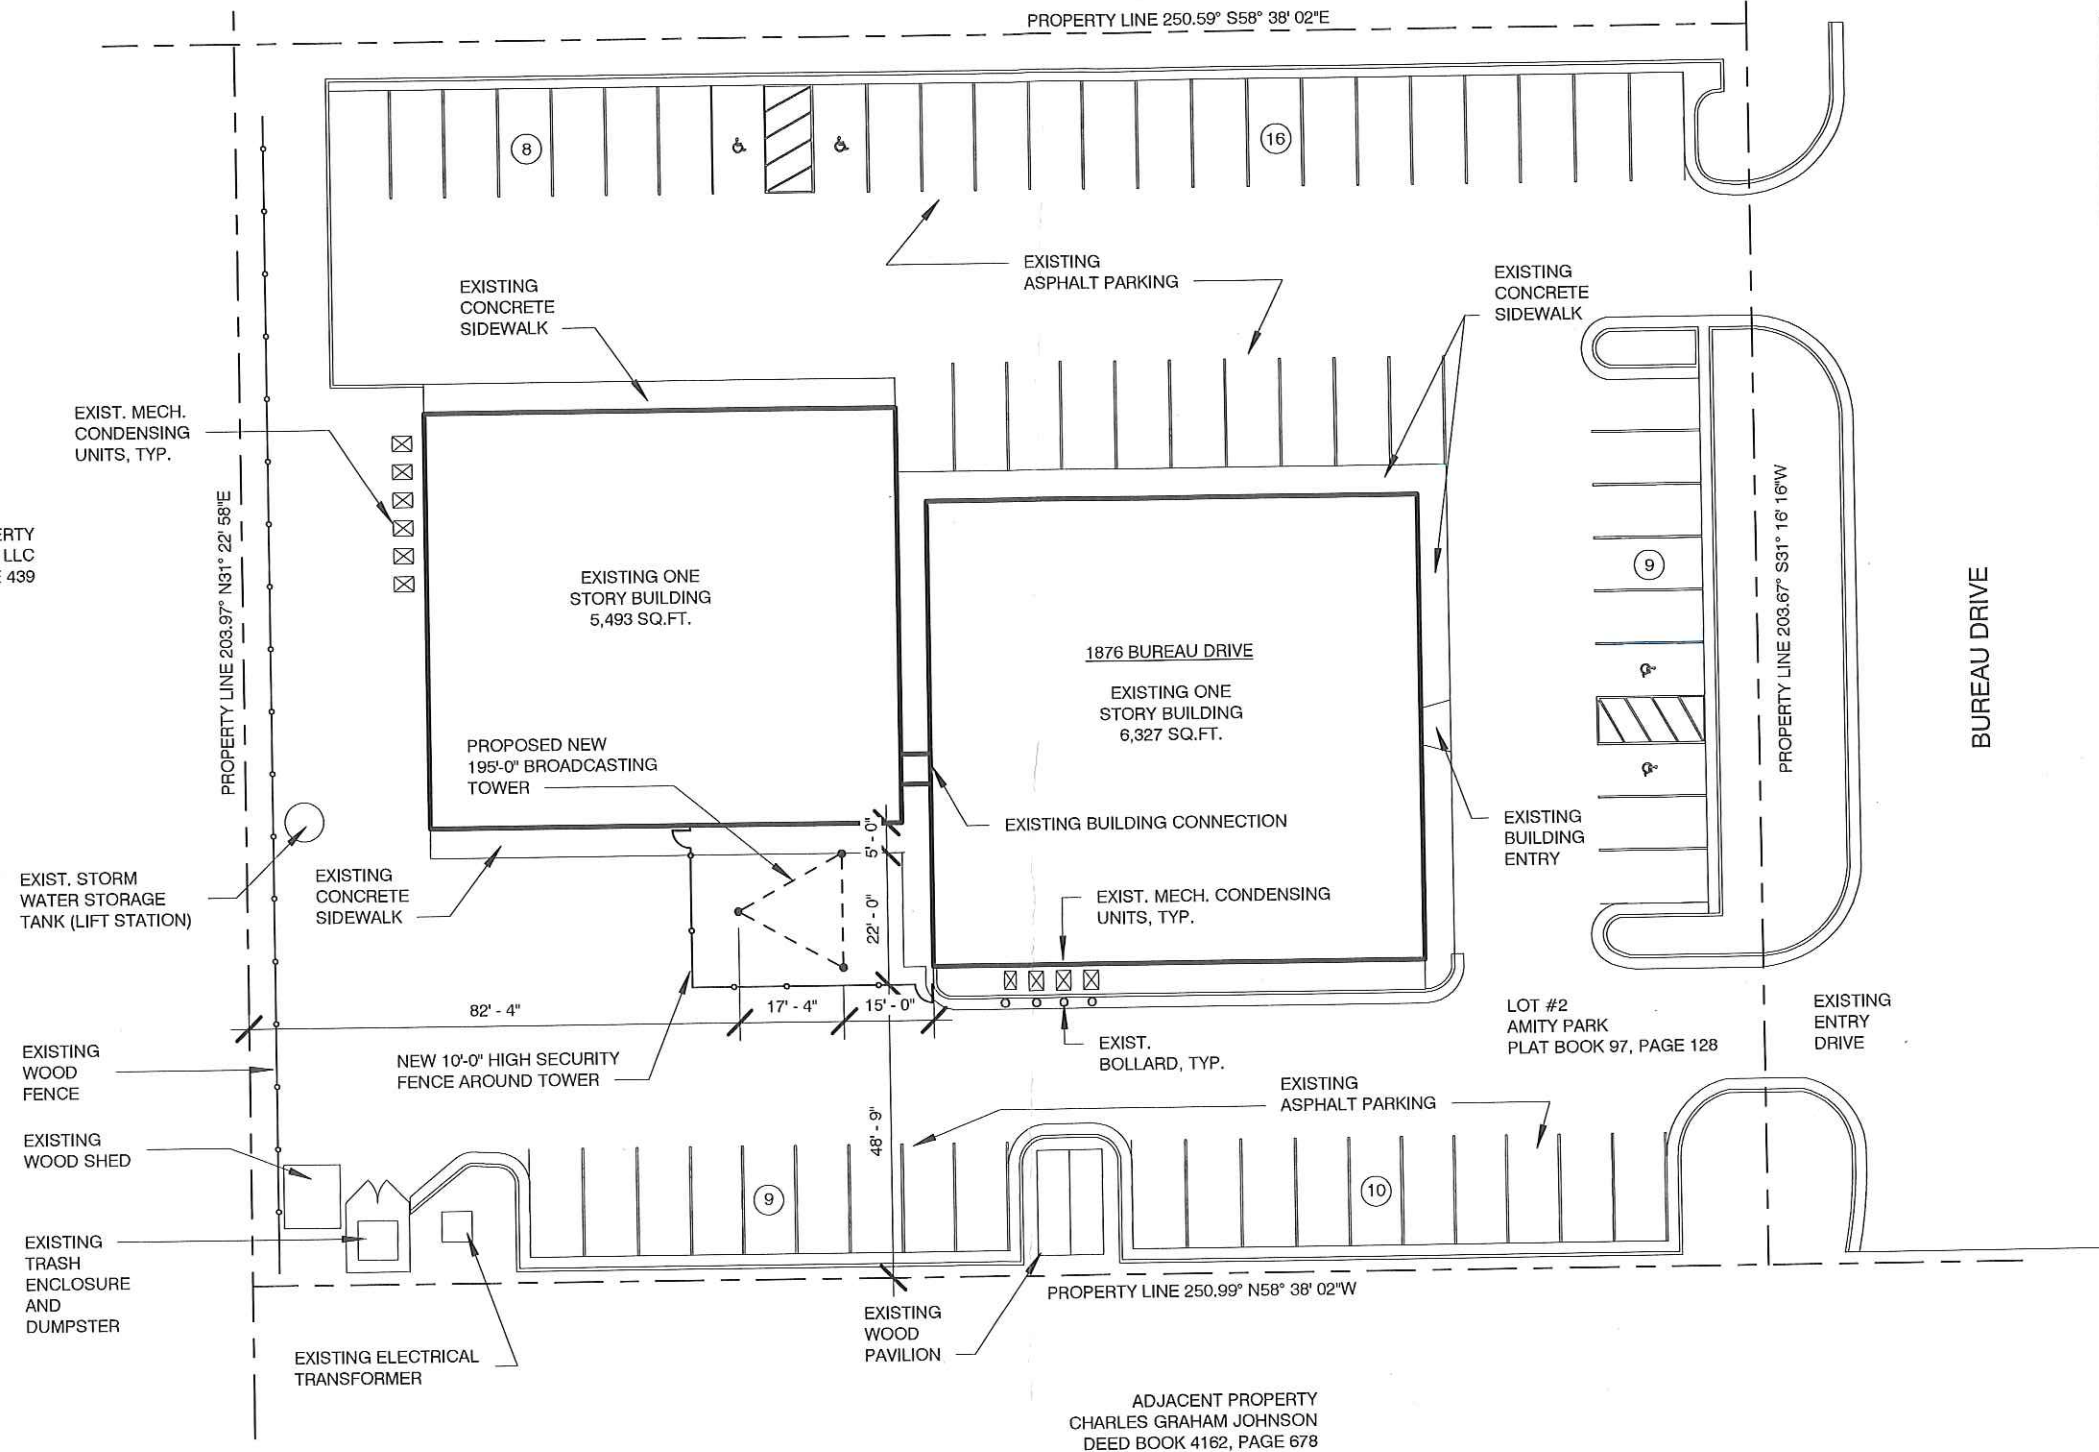

PROPOSED BROADCASTING TOWER SITE PLAN

SCALE : 1/32" = 1'-0"



V THREE STUDIOS LLC

2717 Sutton Boulevard
St. Louis, Missouri 63143
888. 895. 2842


BEASLEY MEDIA GROUP, FAYETTEVILLE NC

PROPOSED BROADCASTING TOWER

18031

PROPOSED BROADCASTING TOWER SITE PLAN

08.02.18

 

Sketch/Page No.

A100