

SITE SUMMARY

DEVELOPER
WISEMAN MORTUARY, INC.
431 CUMBERLAND STREET
FAYETTEVILLE, NC 28301

PINS
0437-48-6707
0437-48-6801
0437-48-6805

SITE ADDRESS
655 HILLSBORO STREET

TOWNSHIP
CROSS CREEK

TOTAL SITE ACREAGE
19,472SF (0.45 AC)

ZONING
CC

EXISTING USE
UNDEVELOPED


PROPOSED USE
CREMATORY

DISTURBED AREA
0.4 ACRES


SETBACKS
FRONT 25 FEET
SIDE/REAR 3 FEET

PARKING REQUIRED
1 PER 4 SEATS (8 SPACES)


PARKING PROVIDED
18 SPACES (2 H/C)

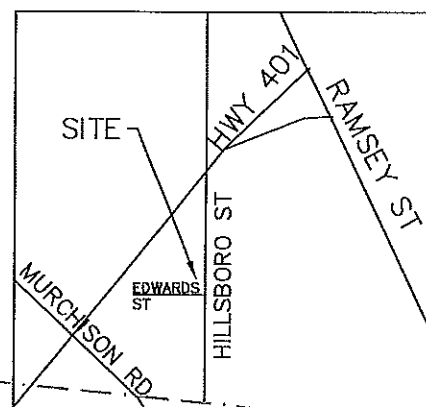

VICINITY MAP

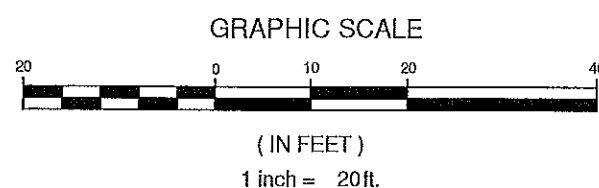

EXISTING CHAIN
LINK FENCE

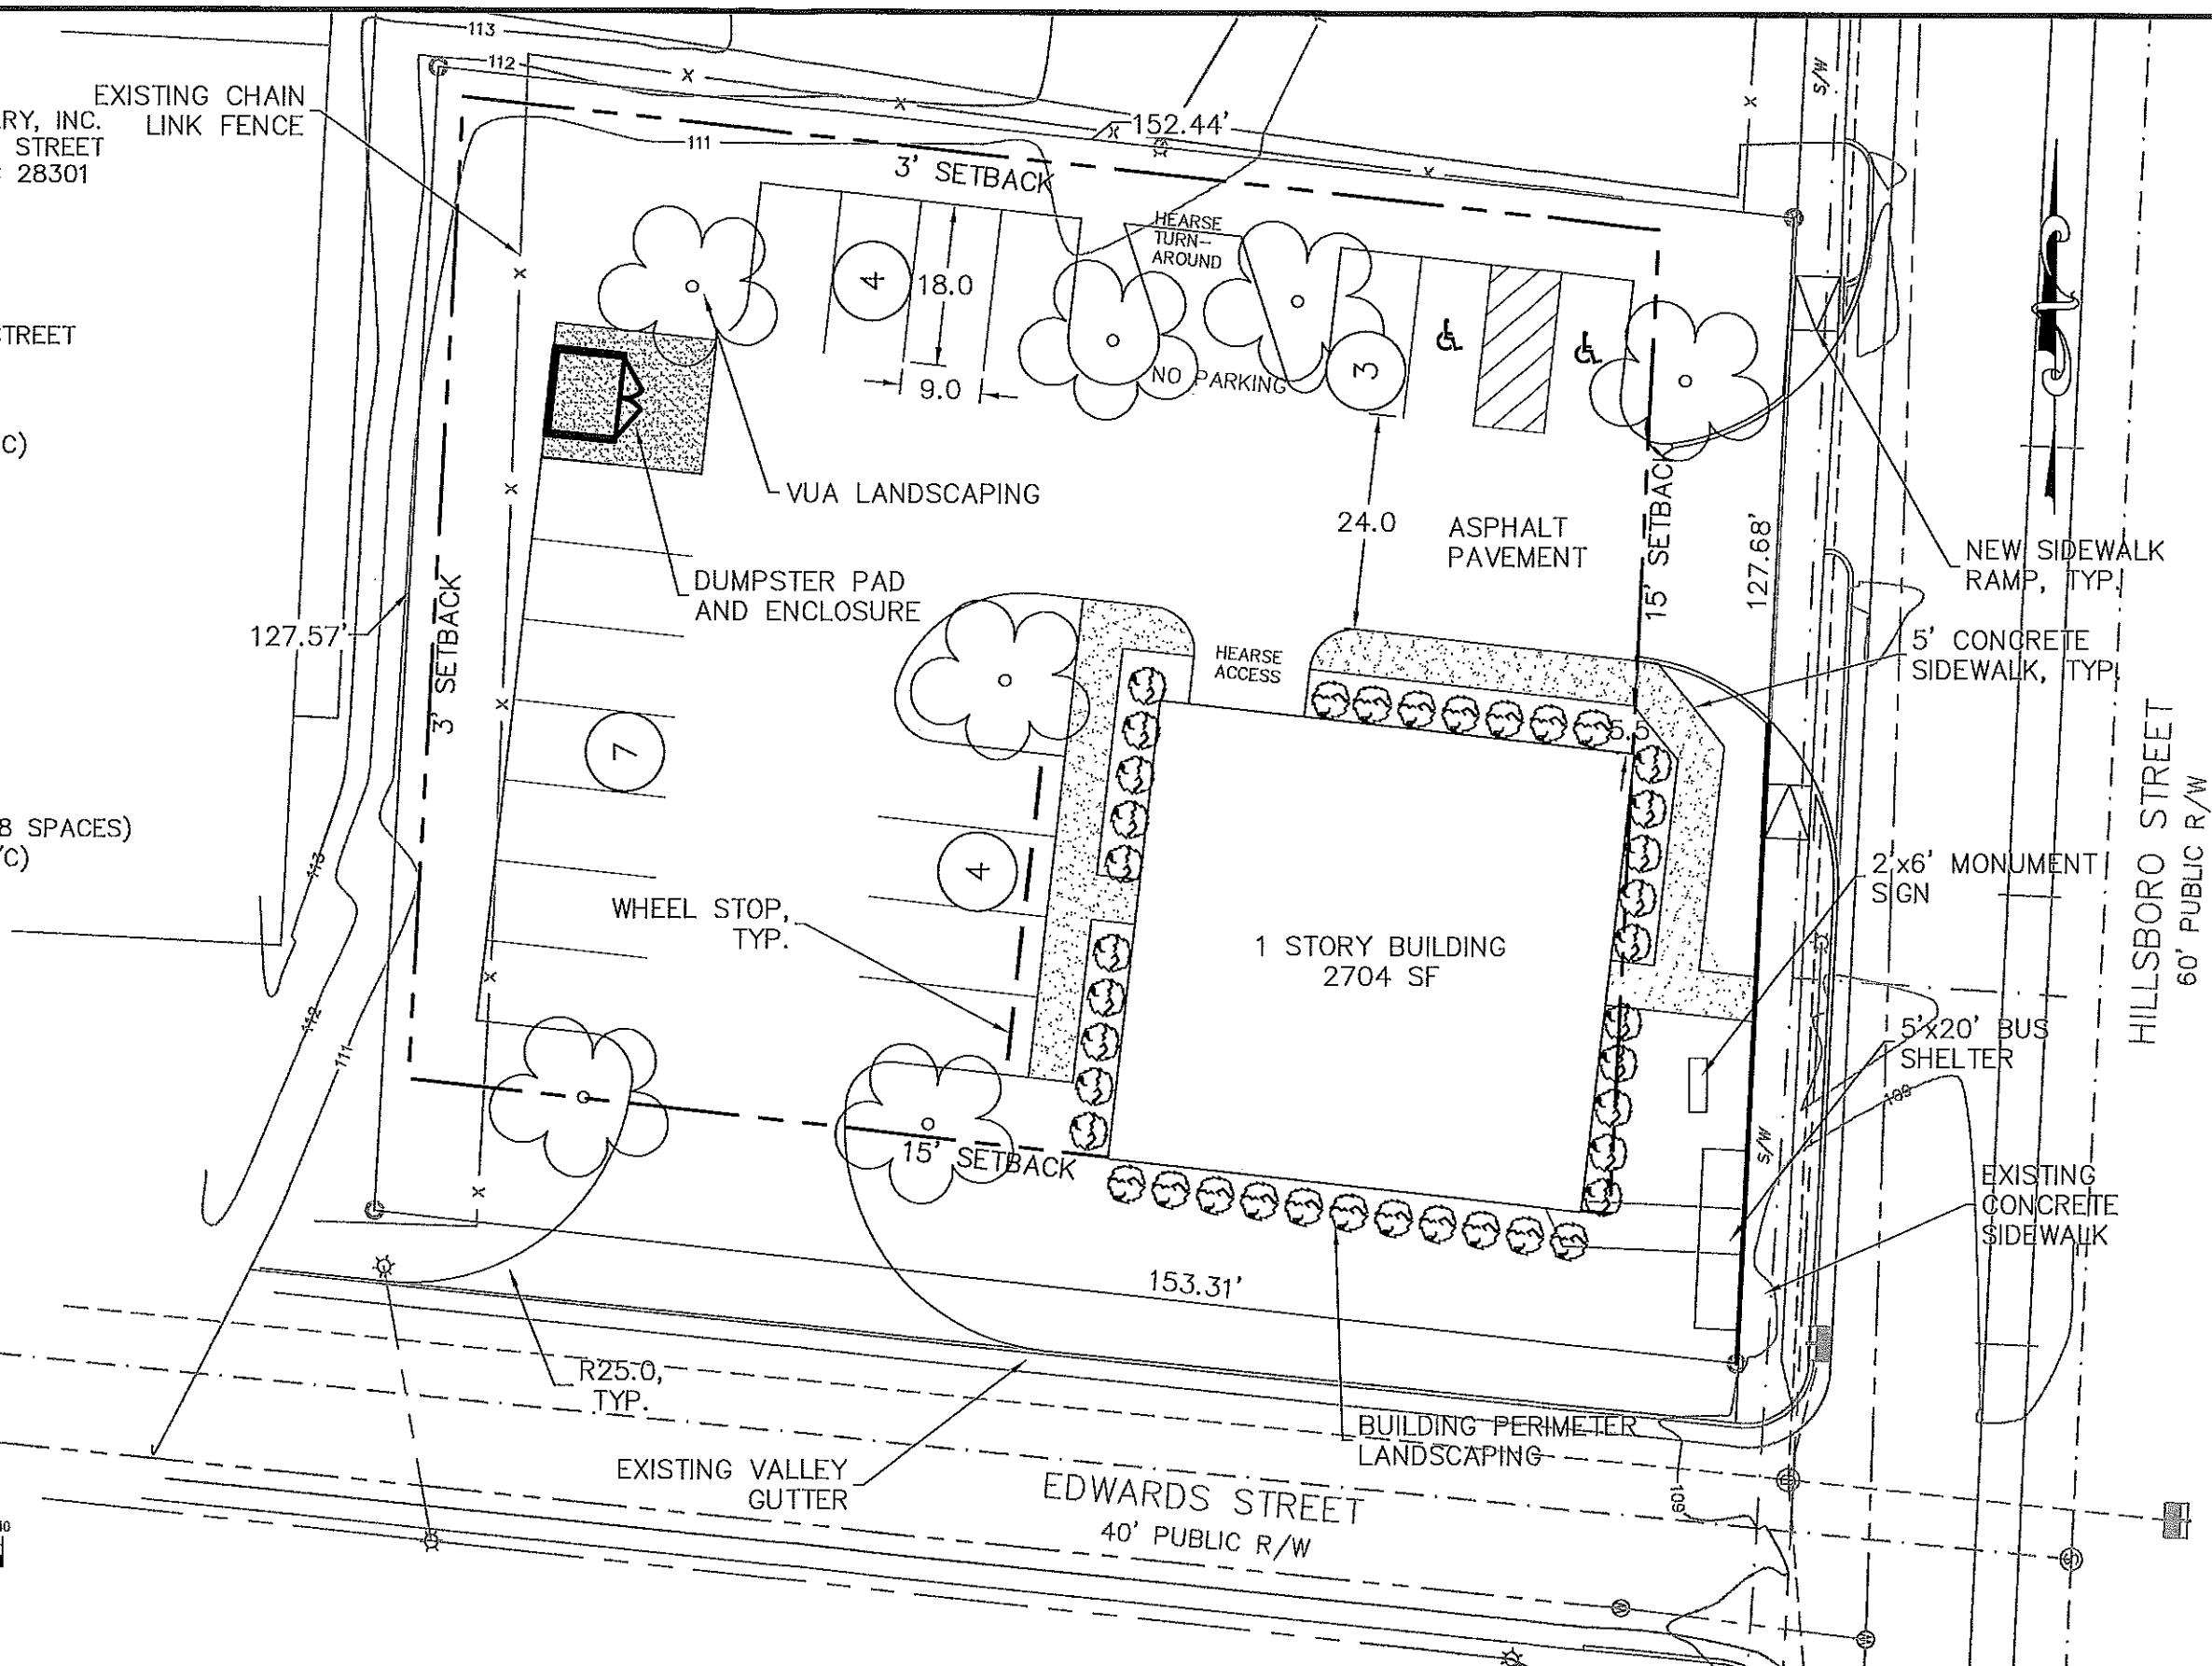

Draper Aden Associates
Engineering • Surveying • Environmental Services

930 Main Campus Drive, Suite 151
Raleigh, NC 27606
919-827-0864 Fax: 919-839-8138
NC Firm License # C-0861

Richmond, VA
Blacksburg, VA
Charlottesville, VA

Hampton Roads, VA
Fayetteville, NC
Northern Virginia

DESIGNED APM
DRAWN APM
CHECKED CTC JR
DATE 12.1.17

PRELIMINARY SITE PLAN
WISEMAN CREMATORY
FAYETTEVILLE, NORTH CAROLINA

SCALE: 1" = 20'

PROJECT: 17080534-01

FIGURE

1