


C:\Current Jobs\Fayetteville City of 17-1033-02 Military Business Park-Fields Rd Parks Site Plans\MBP - SPORTS COMPLEX\TENNIS\Draws_MBP - SPORT FIELD LAYOUTS (2).DWG 9/18/2017 1:01:41 PM

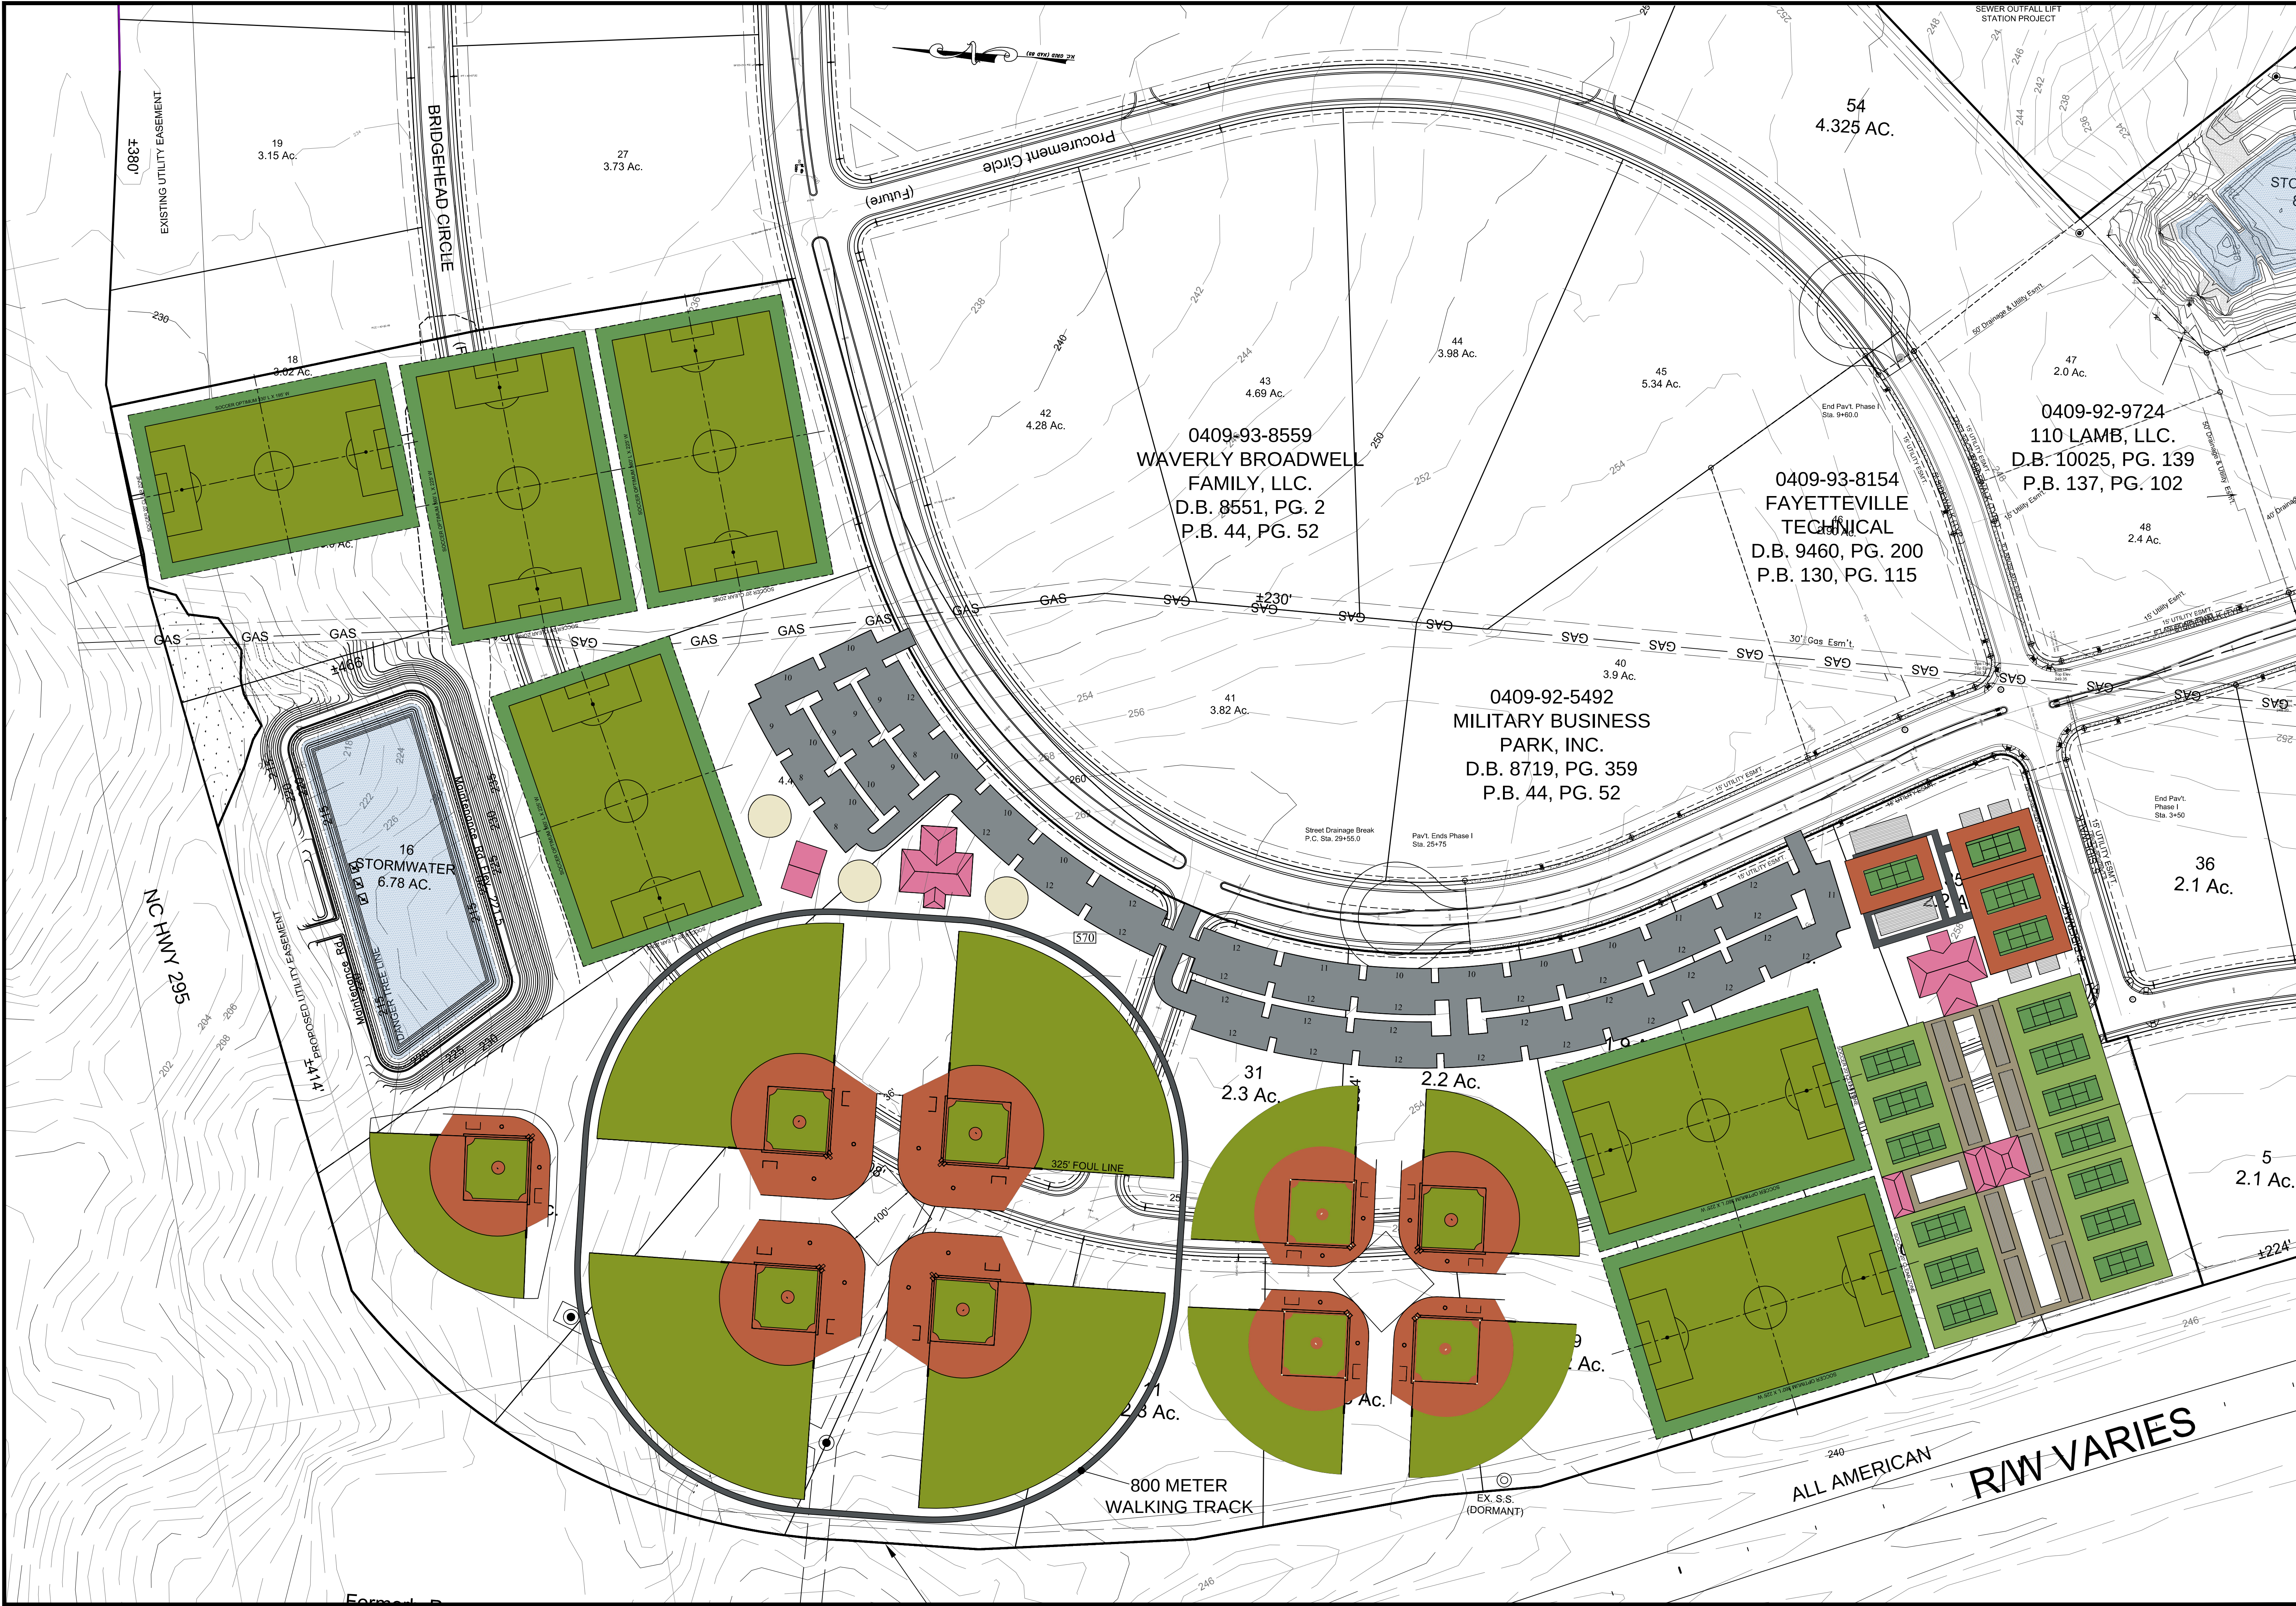

drawn by	CCB
checked	MKR
reviewed	MKR
date	SEPT. 2017
job no.	17-1033-02

MBP - SPORTS COMPLEX w/ TENNIS CENTER (A)

MILITARY BUSINESS PARK

DEVELOPMENT BY
BROADWELL LAND COMPANY
Fayetteville, NC

no.	revision	by	date

115 Broadfoot Ave.
P.O. Box 53774
Fayetteville, N.C., 28305
Phone 910-484-5191
License #: F-0106

MBP

ENGINEERS
PLANNERS
SURVEYORS

MOORMAN, KIZER & REITZEL, INC.

Scale 1:200
Field Book No. N/A
SHEET 1 OF 1