

# Slurry Seal Various Streets 2023

## APPENDIX B Street Lists and Maps






## Pavement Preservation Program

Proposed Streets for Slurry Seal Treatment, FY 2023:

Street Name	PCI	From Street	To Street	Length (Ft)
Venture Dr	77	Tareyton Rd	Tareyton Rd	844.8
Tareyton Rd	70	Entire Roadway		1742.4
Lark Dr	68	Entire Roadway		897.6
Lark Ct	74	Lark Dr	Cul De Sac	158.4
Friar Ave	74	Ashton Rd	Wingate Rd	3168
Maywood Dr	75	Pine Valley Loop	Woodcrest Dr	528
Pine Valley Loop	78	Woodcrest Dr	Woodcrest Dr	1742.4
Hedrick Dr	78	Southwick Dr	Southwick Dr	2692.8
Heathcliff Ct	79	Hedrick Dr	Cul De Sac	211.2
Kelton Cir	67	Hedrick Dr	Cul De Sac	211.2
Hemphill Cir	80	Hedrick Dr	Cul De Sac	105.6
Renfrow Dr	82	Lakecrest Dr	Country Club Dr	528
Oakcrest Dr	70	Renfrow Dr	Lakecrest Dr	844.8
Comfy Ct	68	Oakcrest Dr	Cul De Sac	158.4
Haven Ct	68	Oakcrest Dr	Cul De Sac	264
Rodwell Rd	79	Maryland Dr	Kenwood Dr	2006.4
Cooper Rd	77	Southland Dr	Cul De Sac	1689.6
Memory St	72	Entire Roadway		1003.2
Nance St	69	Stanton St	Memory St	475.2
Stanton St	70	Cul De Sac	Queensdale Dr	1056
Queensdale Dr	70	Hope Mills Rd	Cul De Sac	1267.2
Singleton Cir	72	Queensdale Dr	Cul De Sac	268
Hurrican Ln	75	Saltwell Pl	Shoshone Pl	1320
Saltwell Pl	74	Hurrican Ln	English Saddle Dr	686.4
Shoshone Pl	74	Hurrican Ln	English Saddle Dr	686.4
Kingswood Rd	74	Mirror Lake Dr	Westview Dr	580.8
Park Dr	75	Rush Rd	Parkview Ave	792
Burnett Ave	78	Orlando St	Quality Rd	792
Orlando St	72	Burnett Ave	Camden Rd	844.8
Broadman Ave	74	Birkhoff Ln	Birkhoff Ln	1742.4

Dwirewood Dr	74	Murray Hill Rd	Lennox Dr	1214.4
Morningside Dr	73	Flat Rock Dr	Hewitt Dr	1320
Emerald Dr	73	Spinl Dr	Ruby Rd	1742.4
Amber Dr	72	Entire Roadway		1953.6
Tiverton St	74	Evanston St	Bunker Hill Rd	1214.4
Bunkerhill Rd	79	Morganton Rd	Evanstone St	1531.2
				Total Length: 38,280 Ft or 7.25 Miles

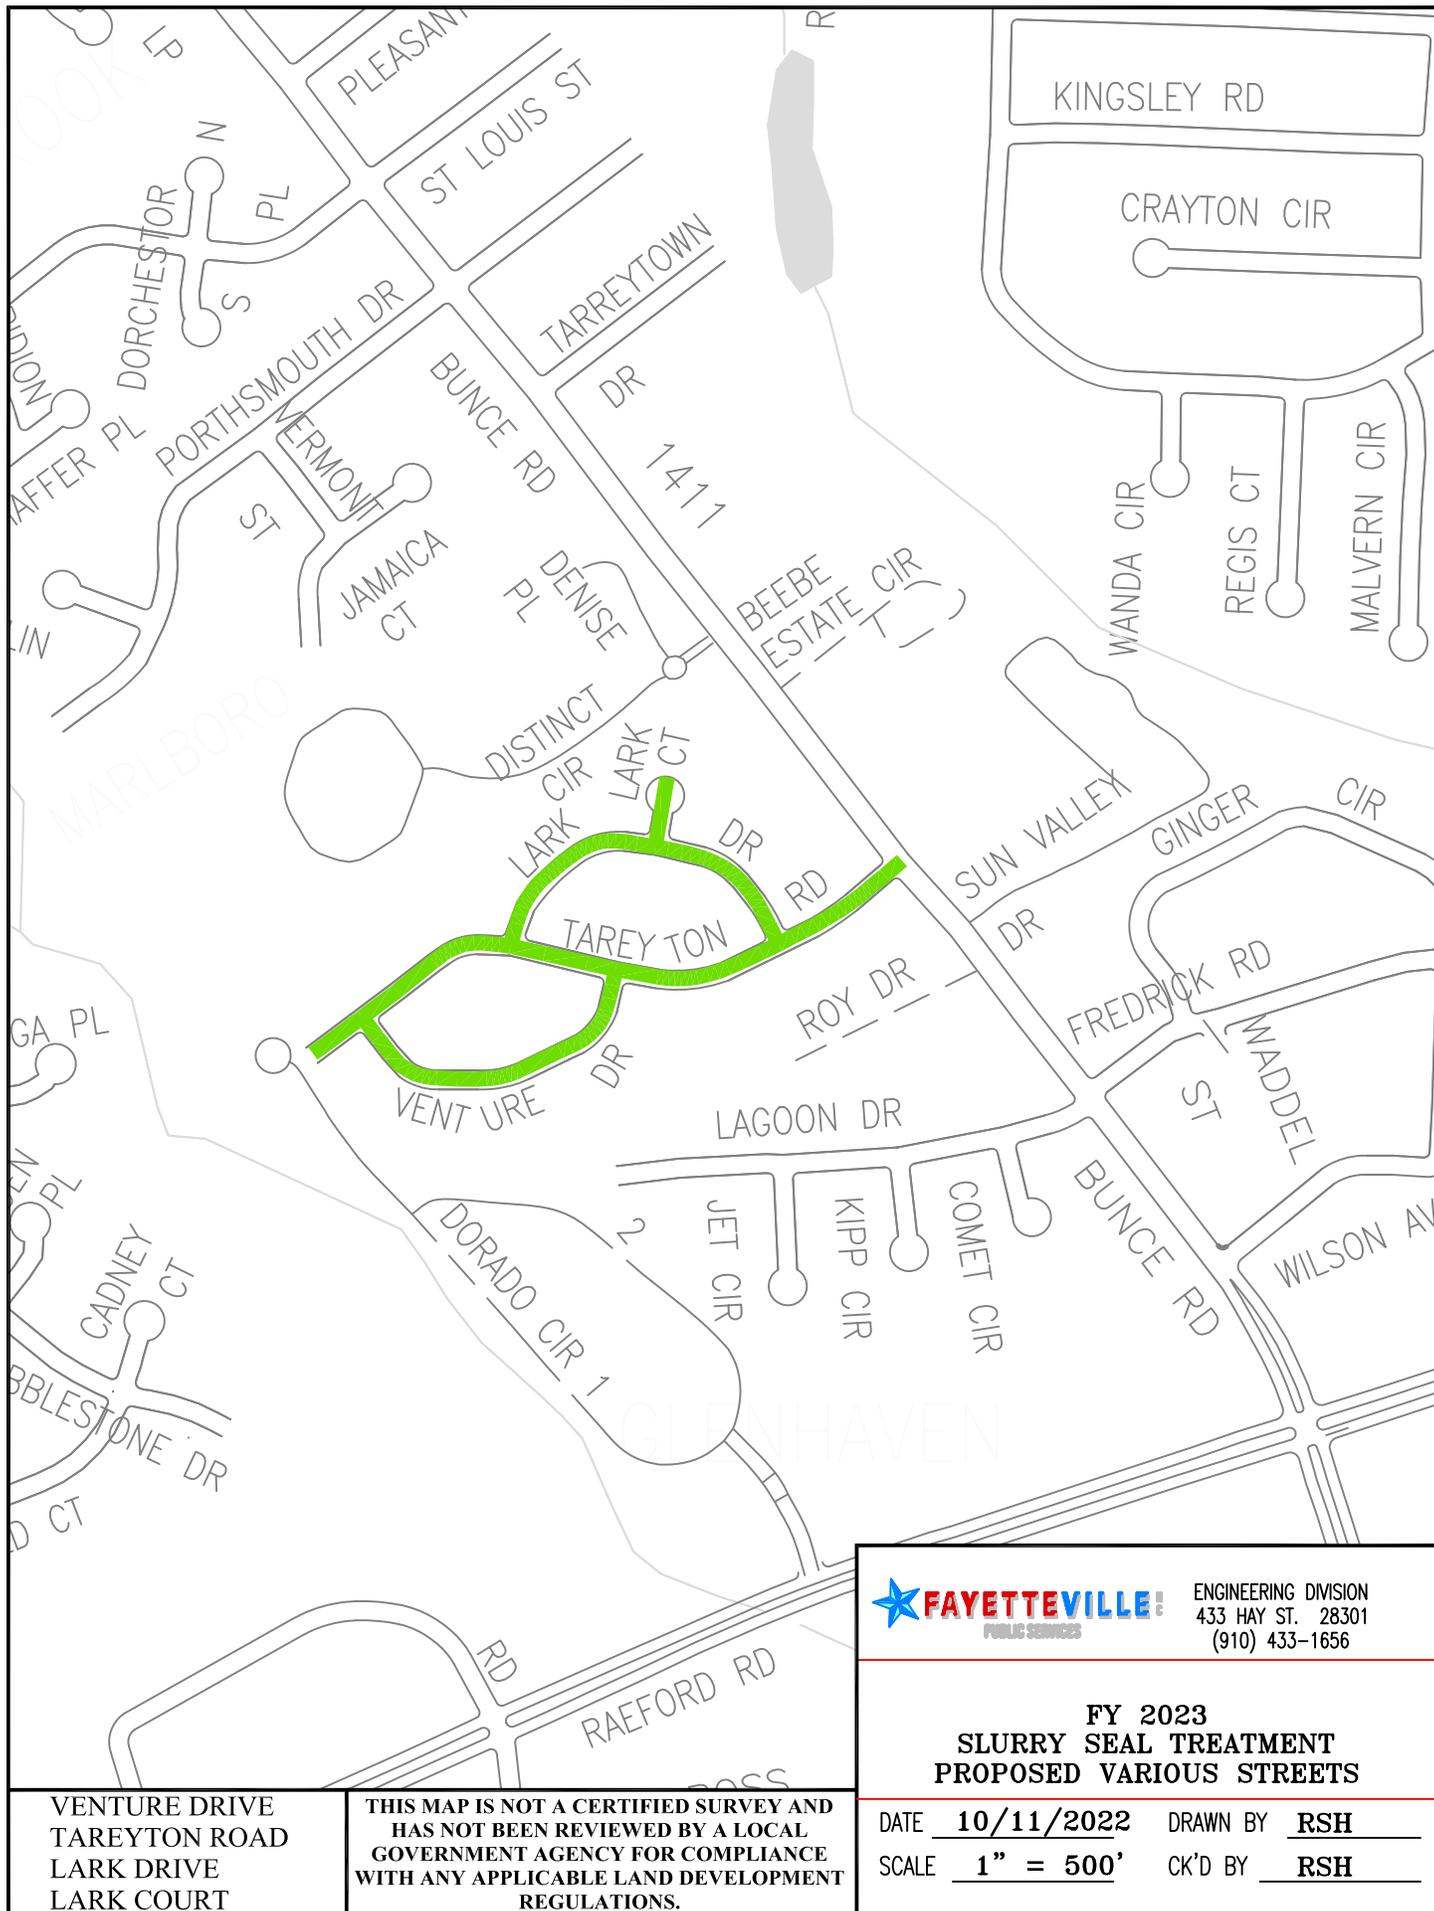


**FAYETTEVILLE** ENGINEERING DIVISION  
PUBLIC SERVICES 433 HAY ST. 28301  
 (910) 433-1656

**FY 2023  
 SLURRY SEAL TREATMENT  
 PROPOSED VARIOUS STREETS**

DATE 10/11/2022 DRAWN BY RSH  
 SCALE 1" = 500' CK'D BY RSH

VENTURE DRIVE  
 TAREYTON ROAD  
 LARK DRIVE  
 LARK COURT

**THIS MAP IS NOT A CERTIFIED SURVEY AND  
 HAS NOT BEEN REVIEWED BY A LOCAL  
 GOVERNMENT AGENCY FOR COMPLIANCE  
 WITH ANY APPLICABLE LAND DEVELOPMENT  
 REGULATIONS.**

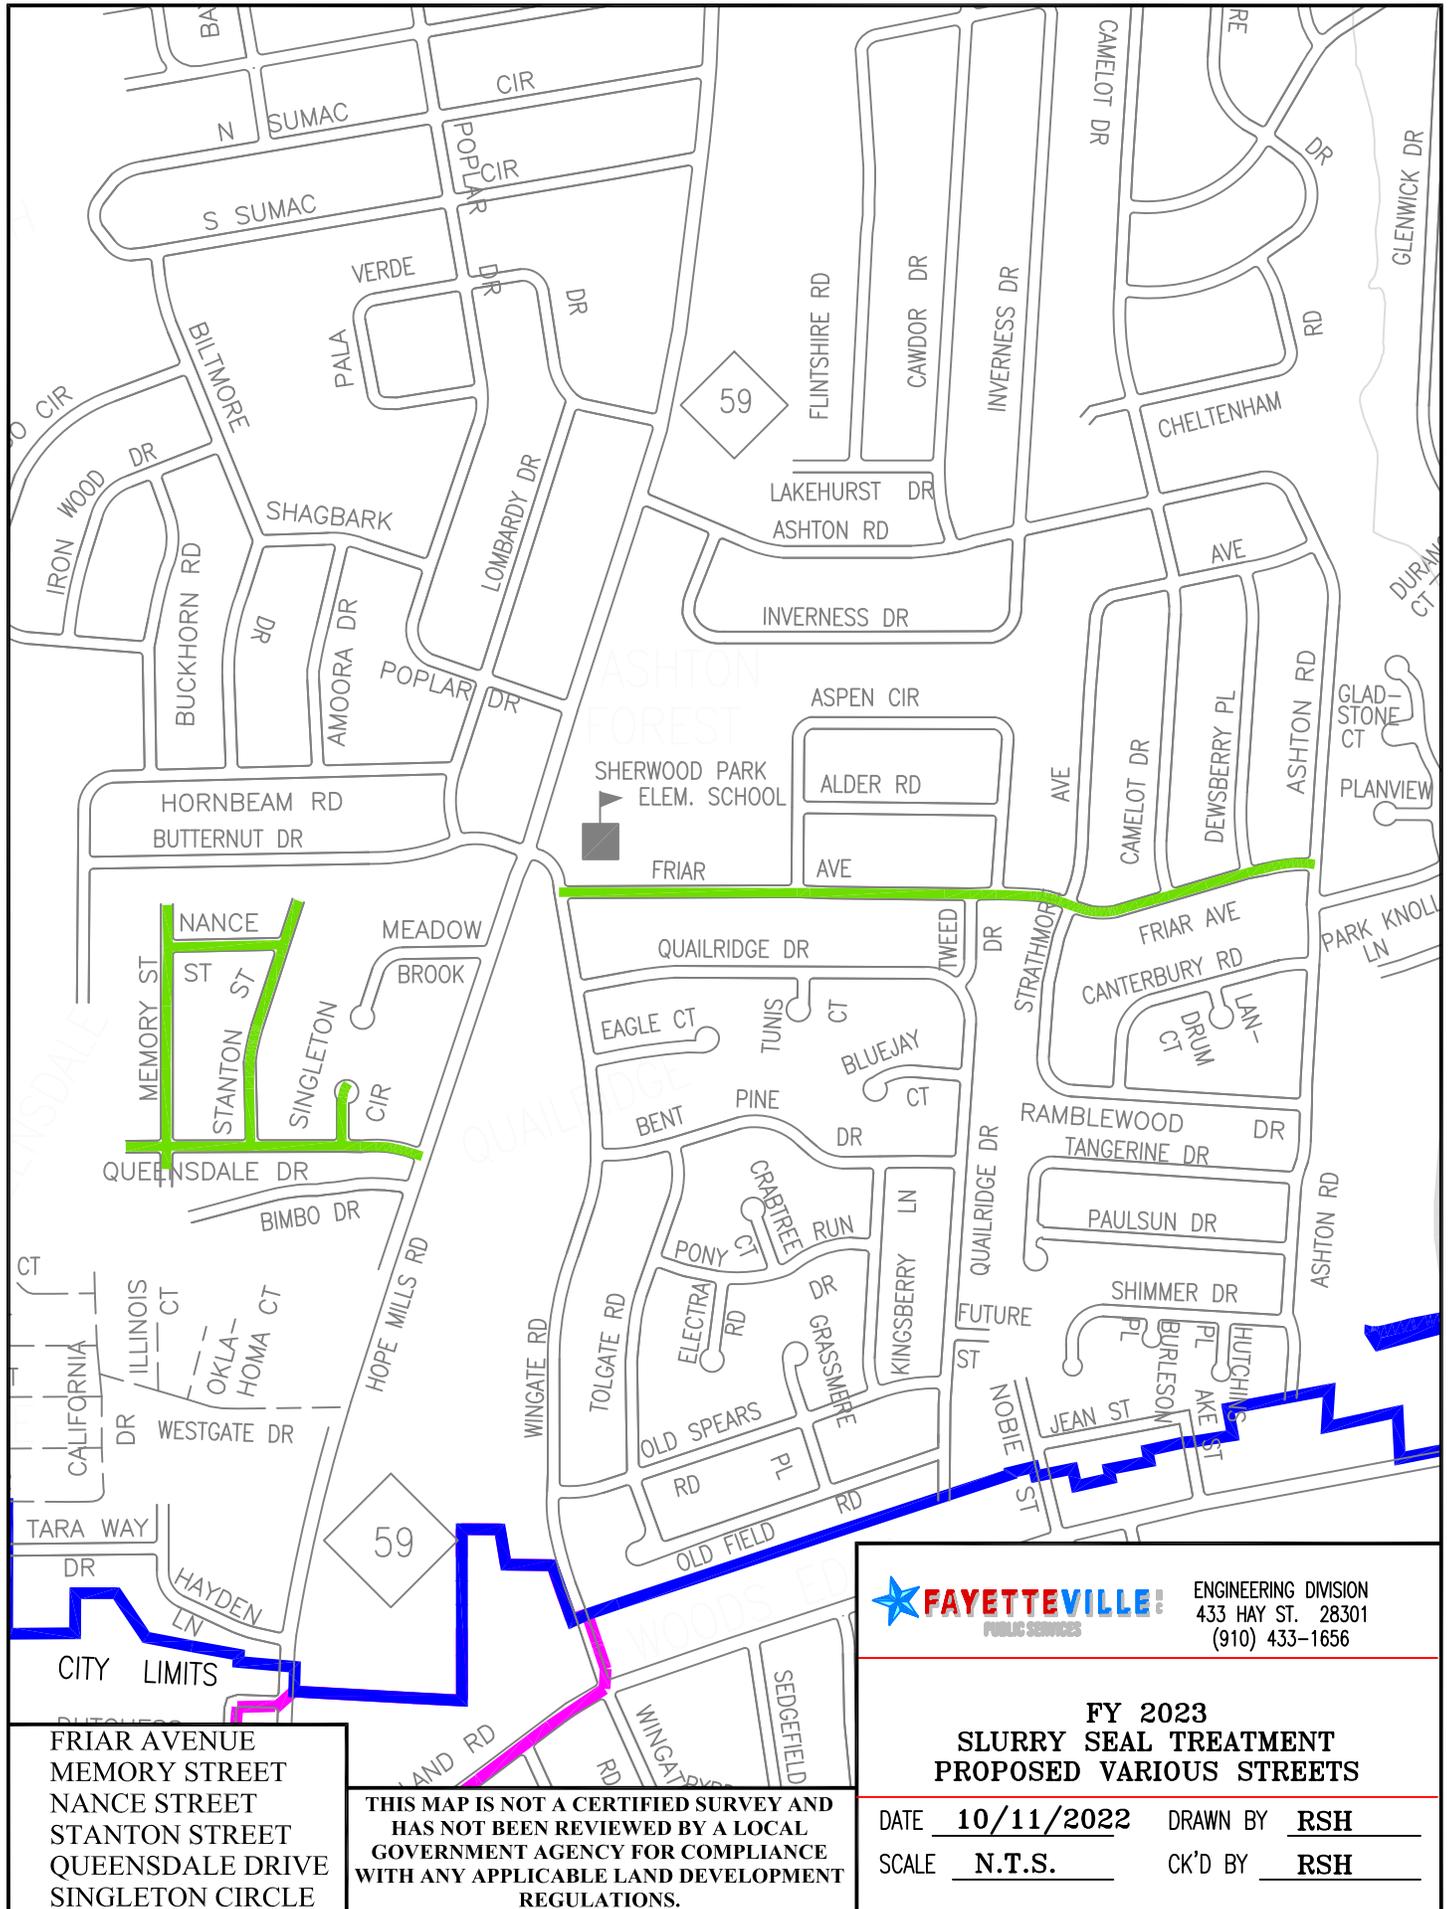

FRIAR AVENUE  
 MEMORY STREET  
 NANCE STREET  
 STANTON STREET  
 QUEENSDALE DRIVE  
 SINGLETON CIRCLE

**THIS MAP IS NOT A CERTIFIED SURVEY AND  
 HAS NOT BEEN REVIEWED BY A LOCAL  
 GOVERNMENT AGENCY FOR COMPLIANCE  
 WITH ANY APPLICABLE LAND DEVELOPMENT  
 REGULATIONS.**


**FAYETTEVILLE**  
 PUBLIC SERVICES

ENGINEERING DIVISION  
 433 HAY ST. 28301  
 (910) 433-1656

**FY 2023  
 SLURRY SEAL TREATMENT  
 PROPOSED VARIOUS STREETS**

DATE 10/11/2022 DRAWN BY RSH  
 SCALE N.T.S. CK'D BY RSH



**FAYETTEVILLE** ENGINEERING DIVISION  
PUBLIC SERVICES 433 HAY ST. 28301  
 (910) 433-1656


**FY 2023  
 SLURRY SEAL TREATMENT  
 PROPOSED VARIOUS STREETS**

DATE 10/11/2022 DRAWN BY RSH  
 SCALE 1" = 500' CK'D BY RSH

MAYWOOD DRIVE  
 PINE VALLEY LOOP

THIS MAP IS NOT A CERTIFIED SURVEY AND  
 HAS NOT BEEN REVIEWED BY A LOCAL  
 GOVERNMENT AGENCY FOR COMPLIANCE  
 WITH ANY APPLICABLE LAND DEVELOPMENT  
 REGULATIONS.



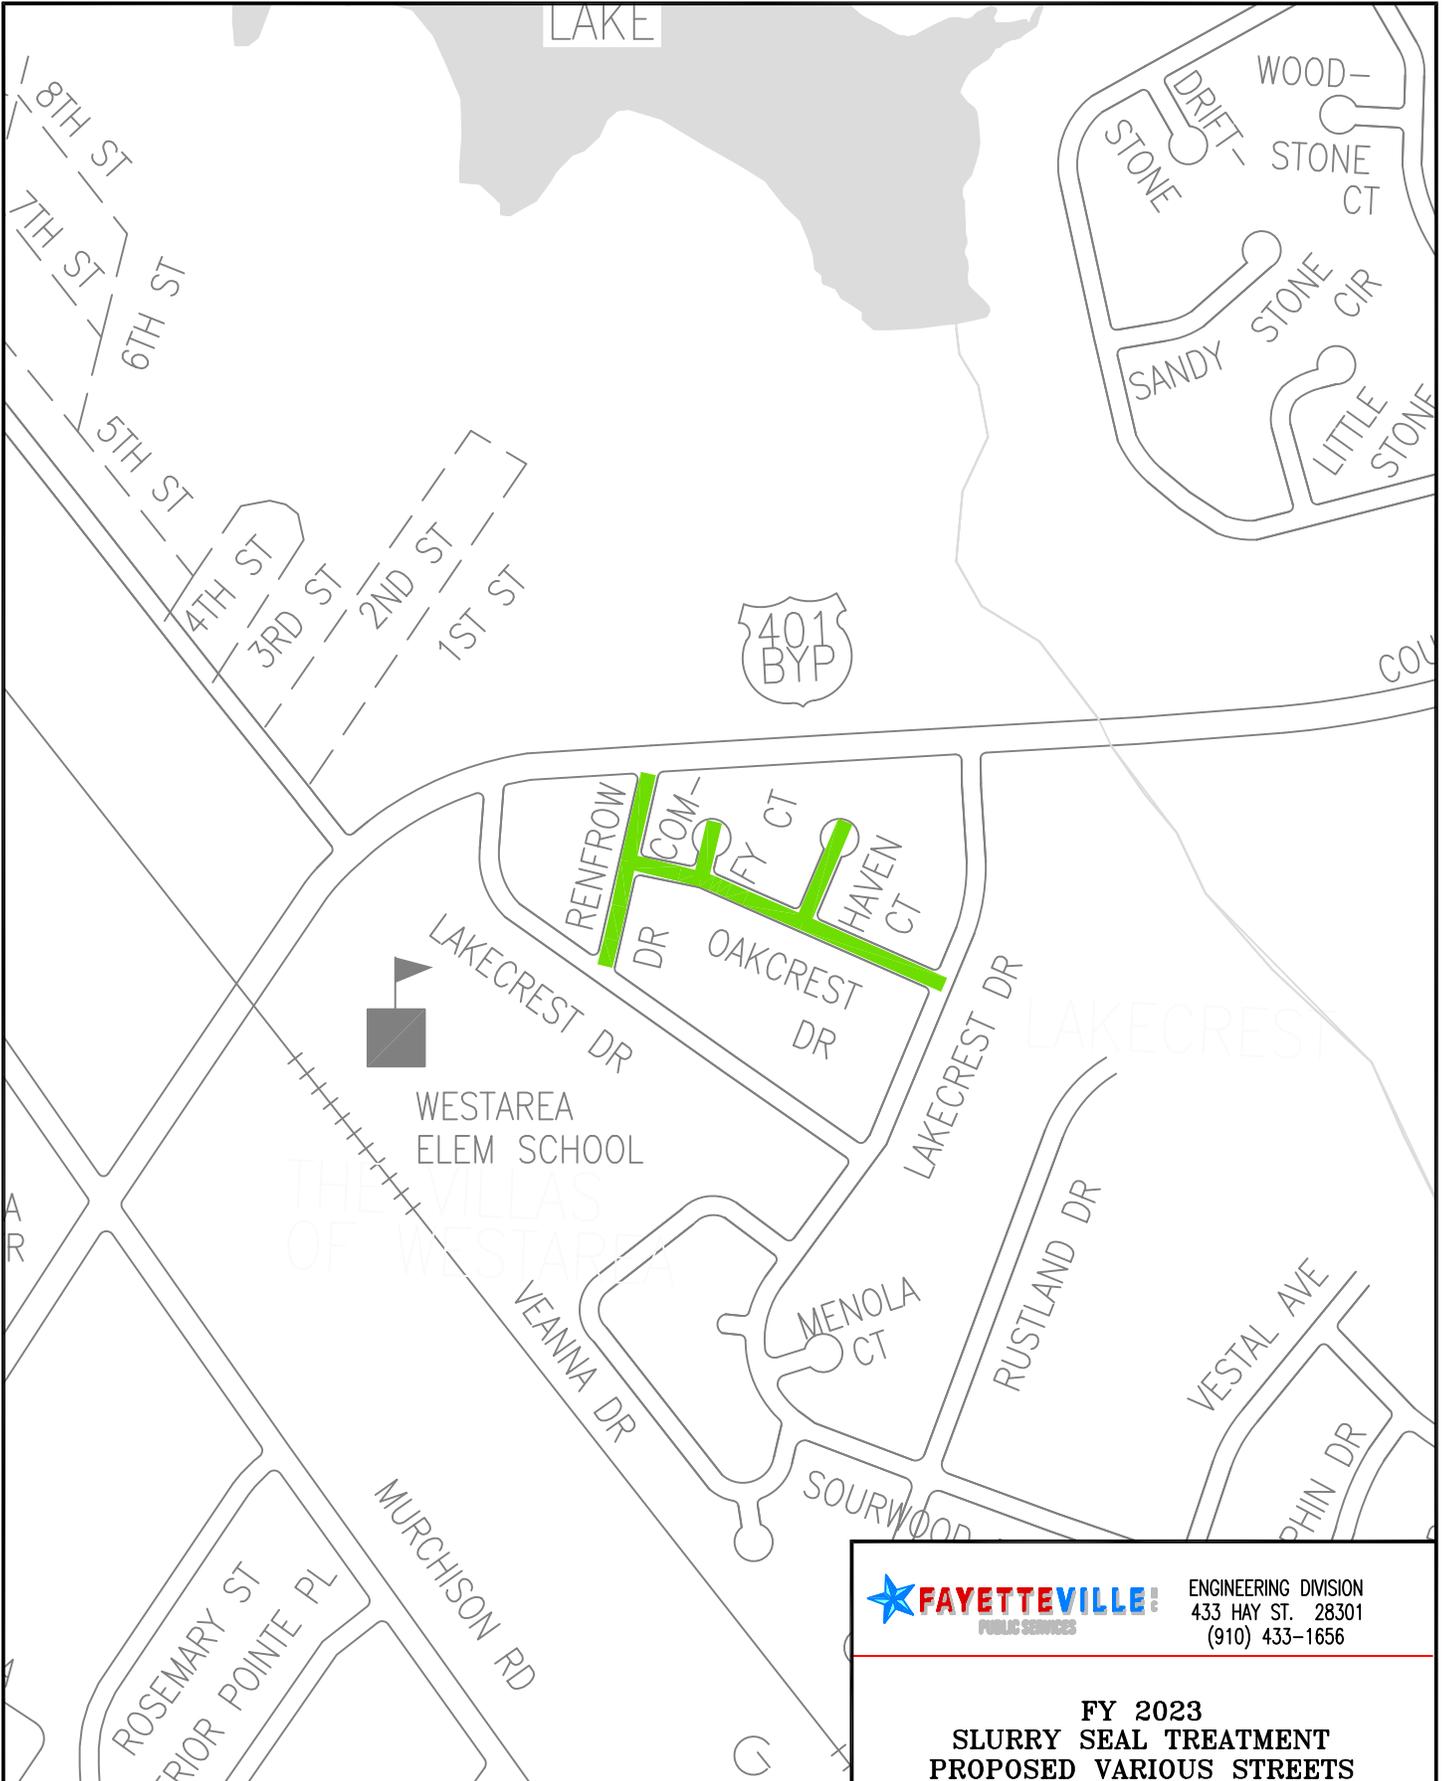

RENFLOW DRIVE  
 OAKCREST DRIVE  
 COMFY COURT  
 HAVEN COURT

THIS MAP IS NOT A CERTIFIED SURVEY AND HAS NOT BEEN REVIEWED BY A LOCAL GOVERNMENT AGENCY FOR COMPLIANCE WITH ANY APPLICABLE LAND DEVELOPMENT REGULATIONS.

**FAYETTEVILLE** ENGINEERING DIVISION  
PUBLIC SERVICES 433 HAY ST. 28301  
 (910) 433-1656

**FY 2023  
 SLURRY SEAL TREATMENT  
 PROPOSED VARIOUS STREETS**

DATE 10/11/2022 DRAWN BY RSR  
 SCALE 1" = 500' CK'D BY RSR




ENGINEERING DIVISION  
 433 HAY ST. 28301  
 (910) 433-1656

**FY 2023  
 SLURRY SEAL TREATMENT  
 PROPOSED VARIOUS STREETS**

DATE 10/11/2022 DRAWN BY RSH  
 SCALE 1" = 500' CK'D BY RSH

RODWELL ROAD  
 COOPER ROAD  
 MORNINGSIDE DRIVE

THIS MAP IS NOT A CERTIFIED SURVEY AND HAS NOT BEEN REVIEWED BY A LOCAL GOVERNMENT AGENCY FOR COMPLIANCE WITH ANY APPLICABLE LAND DEVELOPMENT REGULATIONS.

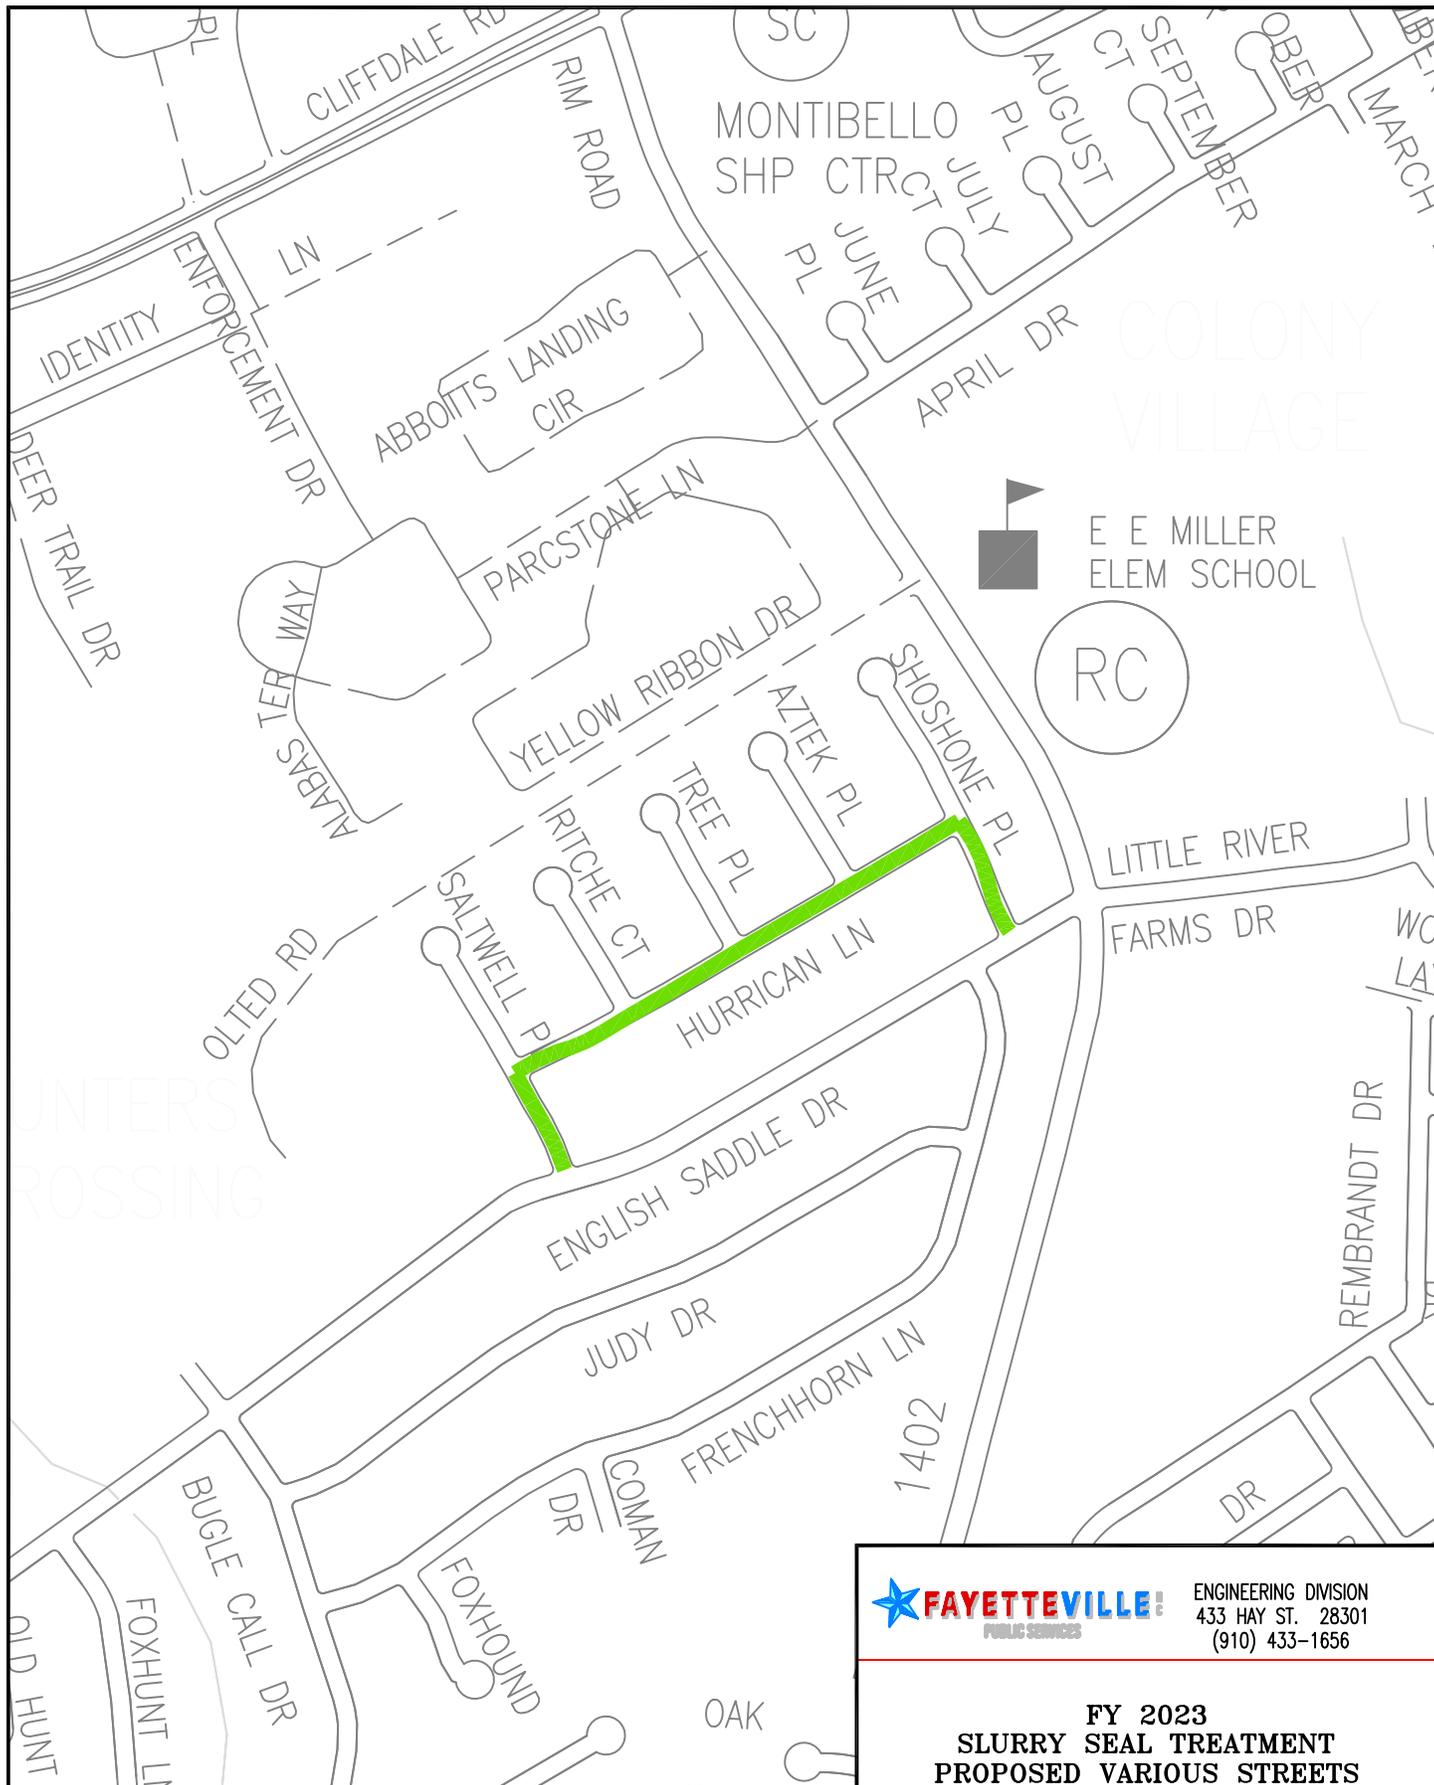


HURRICANE LANE  
SALTWELL PLACE  
SHOSHONE PLACE

THIS MAP IS NOT A CERTIFIED SURVEY AND HAS NOT BEEN REVIEWED BY A LOCAL GOVERNMENT AGENCY FOR COMPLIANCE WITH ANY APPLICABLE LAND DEVELOPMENT REGULATIONS.

**FAYETTEVILLE** ENGINEERING DIVISION  
PUBLIC SERVICES 433 HAY ST. 28301  
(910) 433-1656

**FY 2023  
SLURRY SEAL TREATMENT  
PROPOSED VARIOUS STREETS**

DATE 10/11/2022 DRAWN BY RSH  
SCALE 1" = 500' CK'D BY RSH

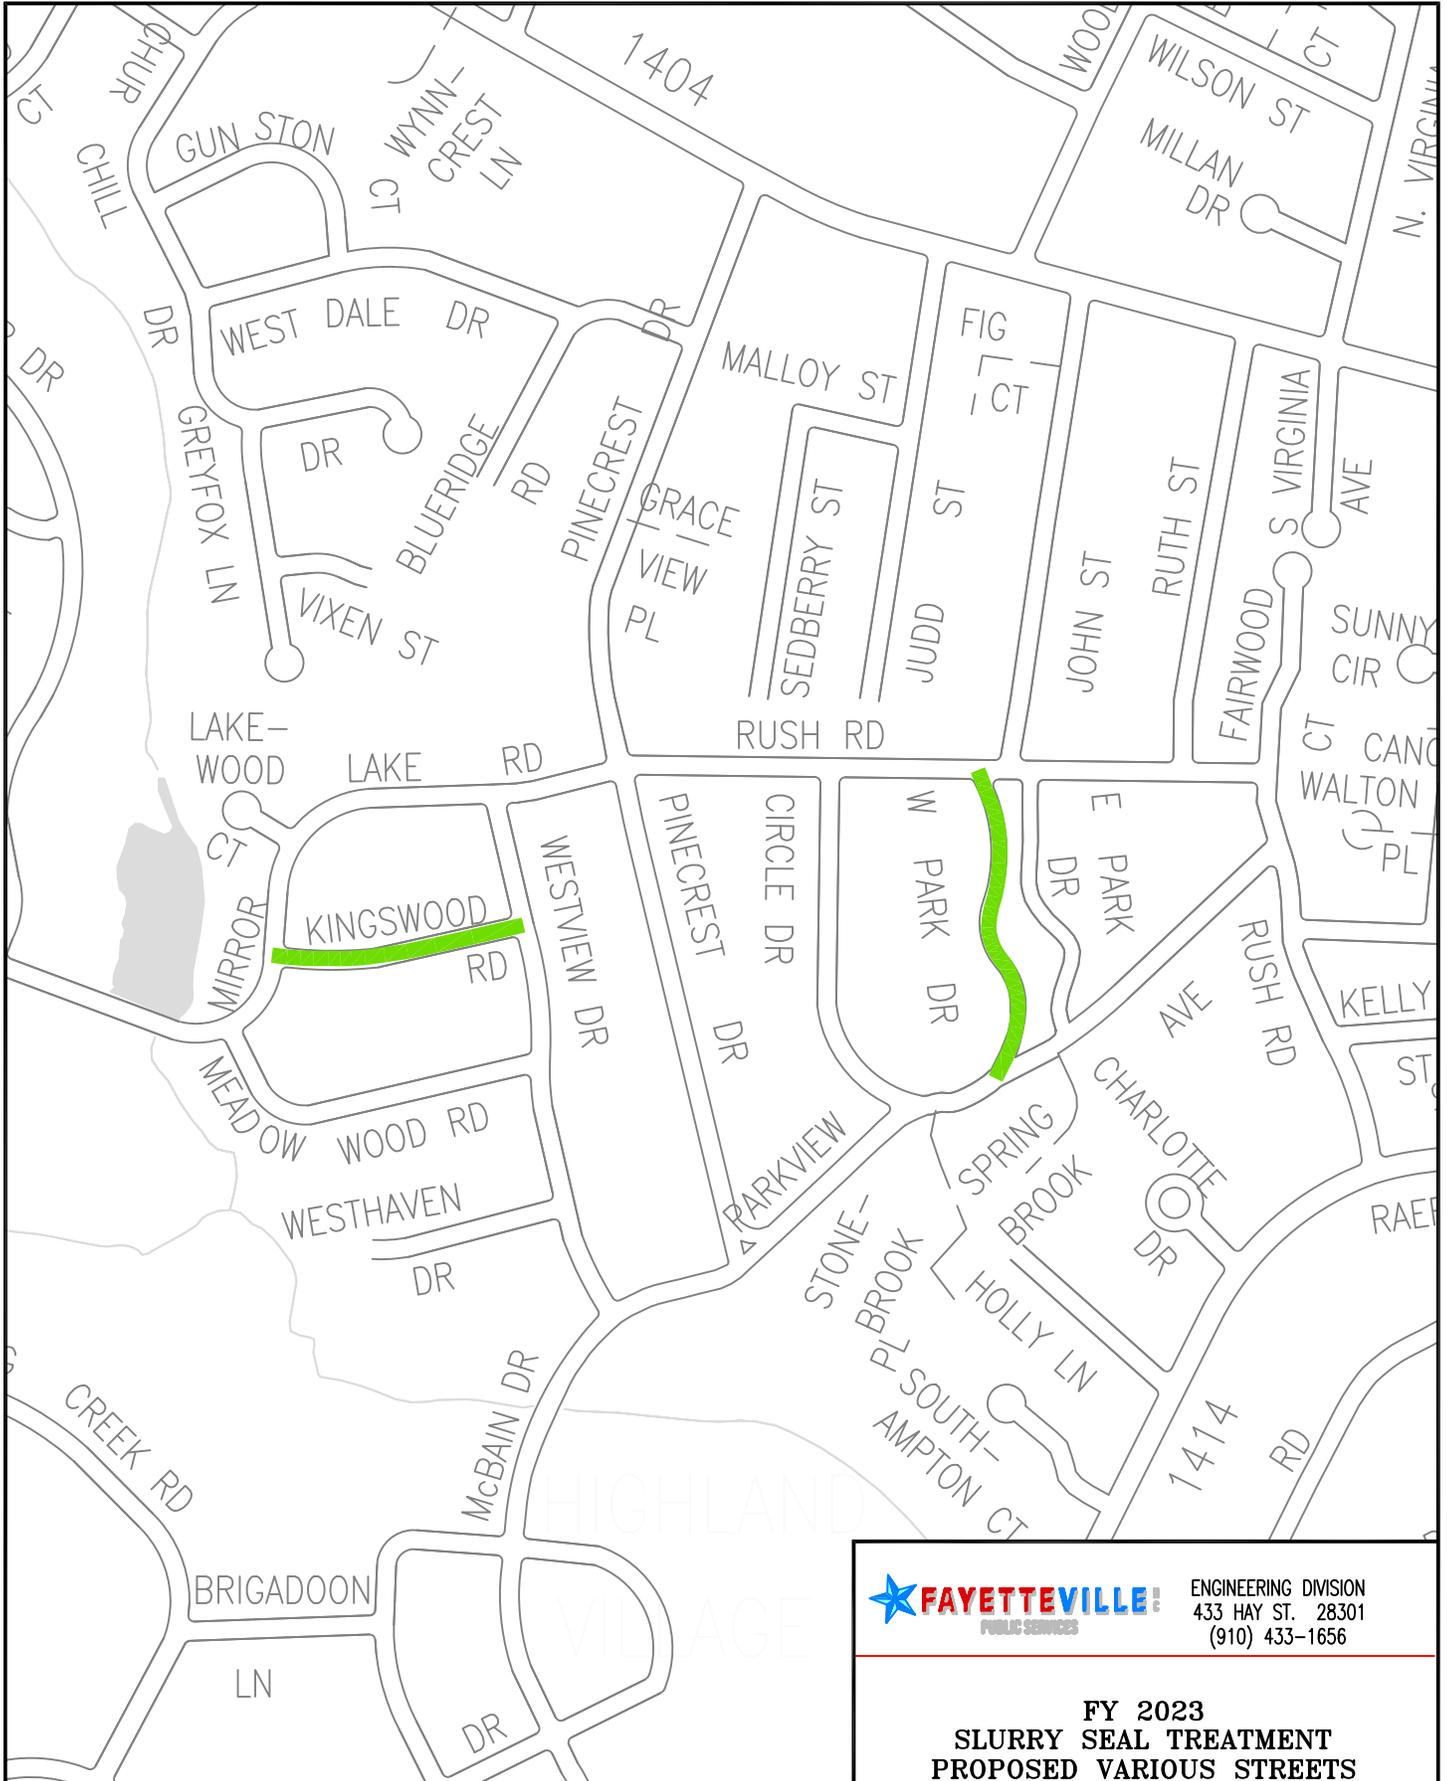

ENGINEERING DIVISION  
 433 HAY ST. 28301  
 (910) 433-1656

**FY 2023  
 SLURRY SEAL TREATMENT  
 PROPOSED VARIOUS STREETS**

DATE 10/11/2022 DRAWN BY RSH  
 SCALE 1" = 500' CK'D BY RSH

KINGSWOOD ROAD  
 WEST PARK DRIVE

**THIS MAP IS NOT A CERTIFIED SURVEY AND  
 HAS NOT BEEN REVIEWED BY A LOCAL  
 GOVERNMENT AGENCY FOR COMPLIANCE  
 WITH ANY APPLICABLE LAND DEVELOPMENT  
 REGULATIONS.**



BURNETT AVENUE  
ORLANDO STREET


THIS MAP IS NOT A CERTIFIED SURVEY AND HAS NOT BEEN REVIEWED BY A LOCAL GOVERNMENT AGENCY FOR COMPLIANCE WITH ANY APPLICABLE LAND DEVELOPMENT REGULATIONS.

 **FAYETTEVILLE**  
PUBLIC SERVICES

ENGINEERING DIVISION  
433 HAY ST. 28301  
(910) 433-1656

**FY 2023  
SLURRY SEAL TREATMENT  
PROPOSED VARIOUS STREETS**

DATE 10/11/2022 DRAWN BY RSH  
SCALE 1" = 500' CK'D BY RSH

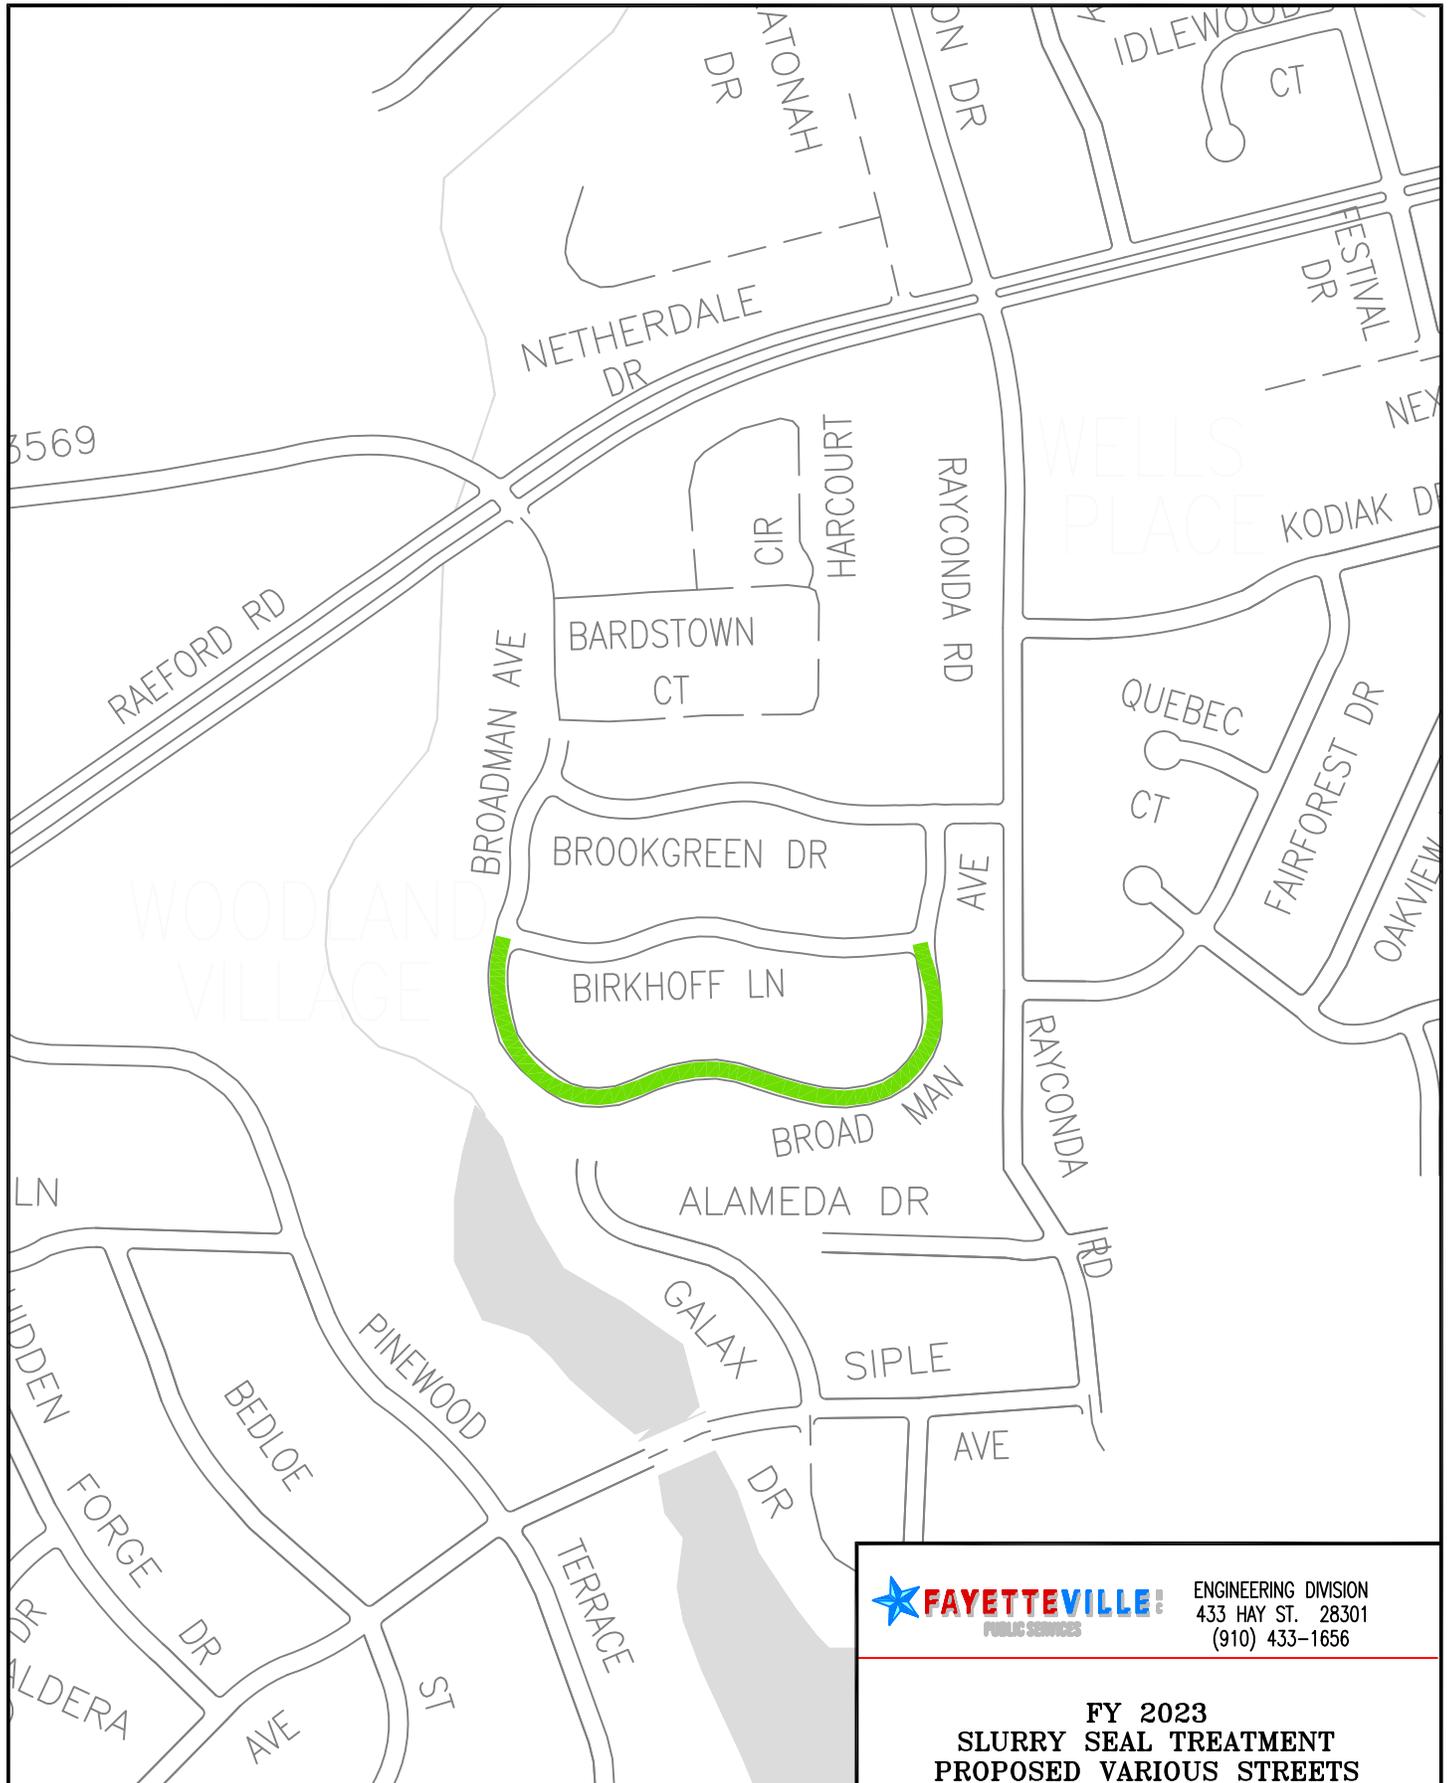


ENGINEERING DIVISION  
 433 HAY ST. 28301  
 (910) 433-1656

**FY 2023  
 SLURRY SEAL TREATMENT  
 PROPOSED VARIOUS STREETS**

DATE 10/11/2022 DRAWN BY RSH  
 SCALE 1" = 500' CK'D BY RSH

BROADMAN AVENUE

**THIS MAP IS NOT A CERTIFIED SURVEY AND  
 HAS NOT BEEN REVIEWED BY A LOCAL  
 GOVERNMENT AGENCY FOR COMPLIANCE  
 WITH ANY APPLICABLE LAND DEVELOPMENT  
 REGULATIONS.**

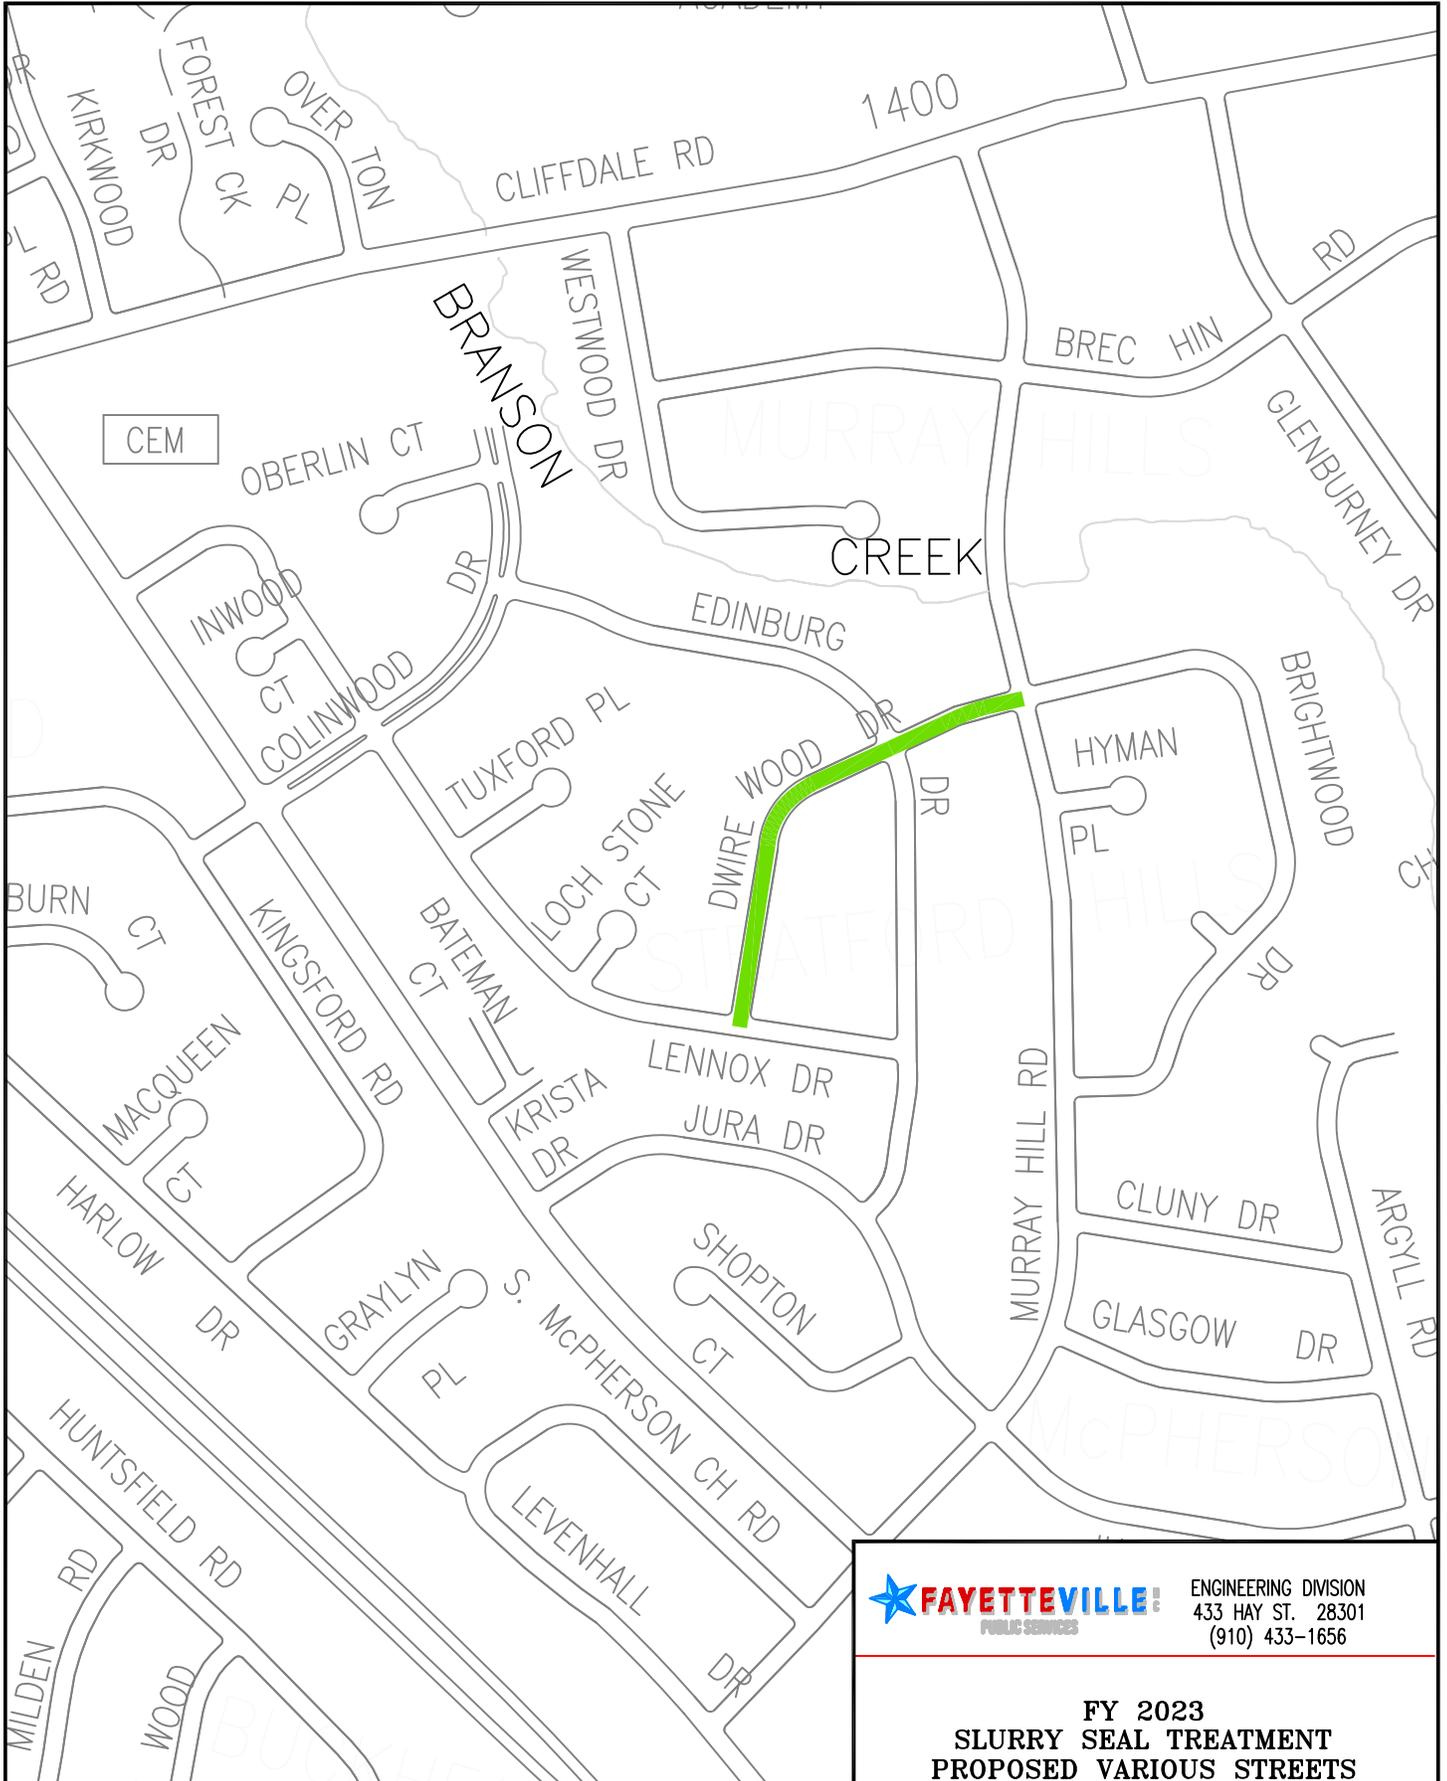


ENGINEERING DIVISION  
 433 HAY ST. 28301  
 (910) 433-1656

**FY 2023  
 SLURRY SEAL TREATMENT  
 PROPOSED VARIOUS STREETS**

DATE 10/11/2022 DRAWN BY RSB  
 SCALE 1" = 500' CK'D BY RSB

DWIWOOD DRIVE

**THIS MAP IS NOT A CERTIFIED SURVEY AND HAS NOT BEEN REVIEWED BY A LOCAL GOVERNMENT AGENCY FOR COMPLIANCE WITH ANY APPLICABLE LAND DEVELOPMENT REGULATIONS.**

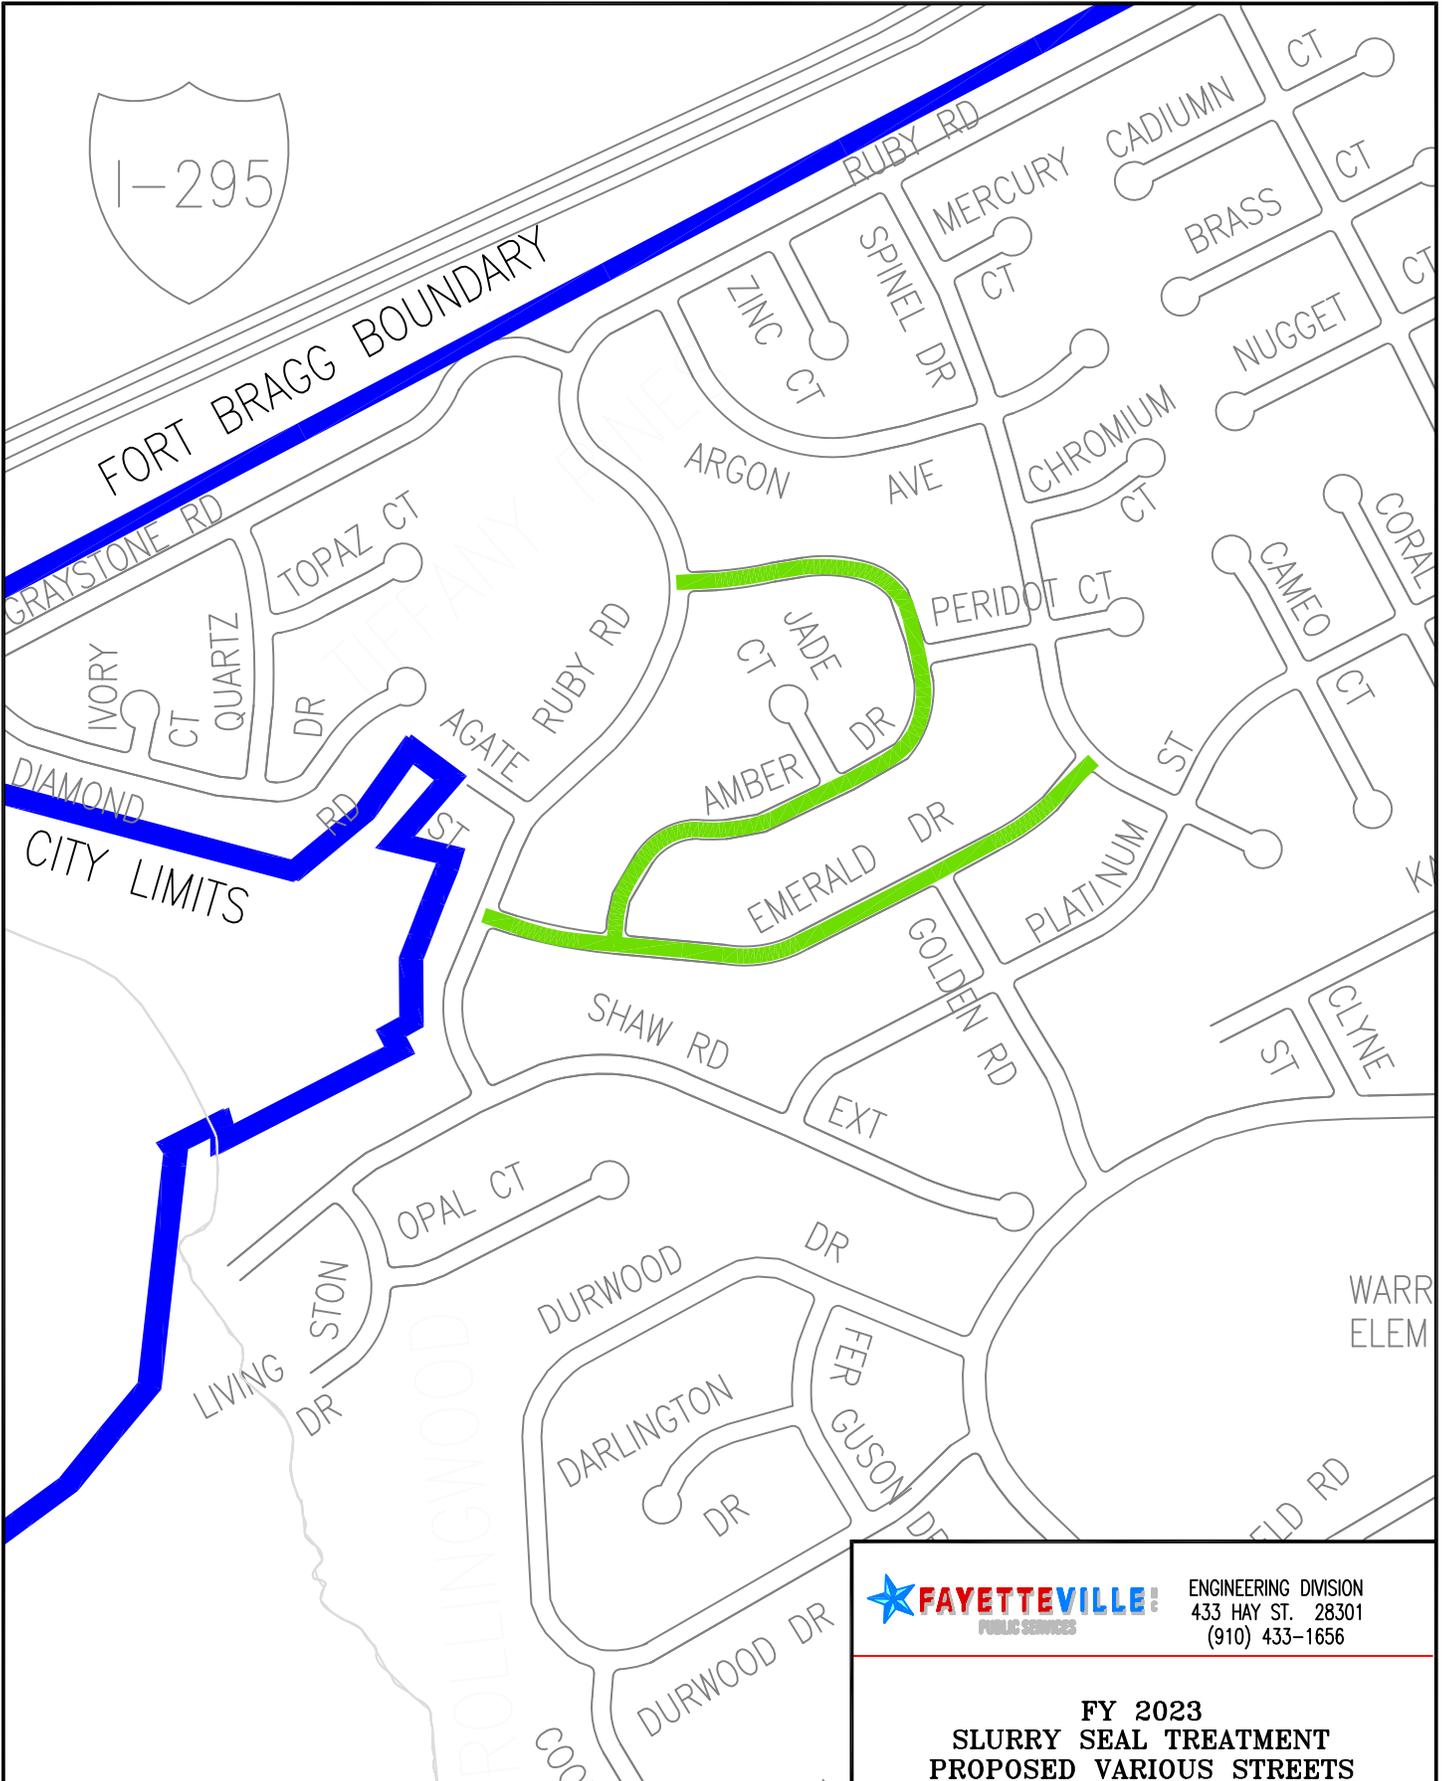

**FORT BRAGG BOUNDARY**

**CITY LIMITS**




ENGINEERING DIVISION  
433 HAY ST. 28301  
(910) 433-1656

**FY 2023  
SLURRY SEAL TREATMENT  
PROPOSED VARIOUS STREETS**

DATE 10/11/2022 DRAWN BY RSH  
SCALE 1" = 500' CK'D BY RSH

EMERALD DRIVE  
AMBER DRIVE

**THIS MAP IS NOT A CERTIFIED SURVEY AND  
HAS NOT BEEN REVIEWED BY A LOCAL  
GOVERNMENT AGENCY FOR COMPLIANCE  
WITH ANY APPLICABLE LAND DEVELOPMENT  
REGULATIONS.**

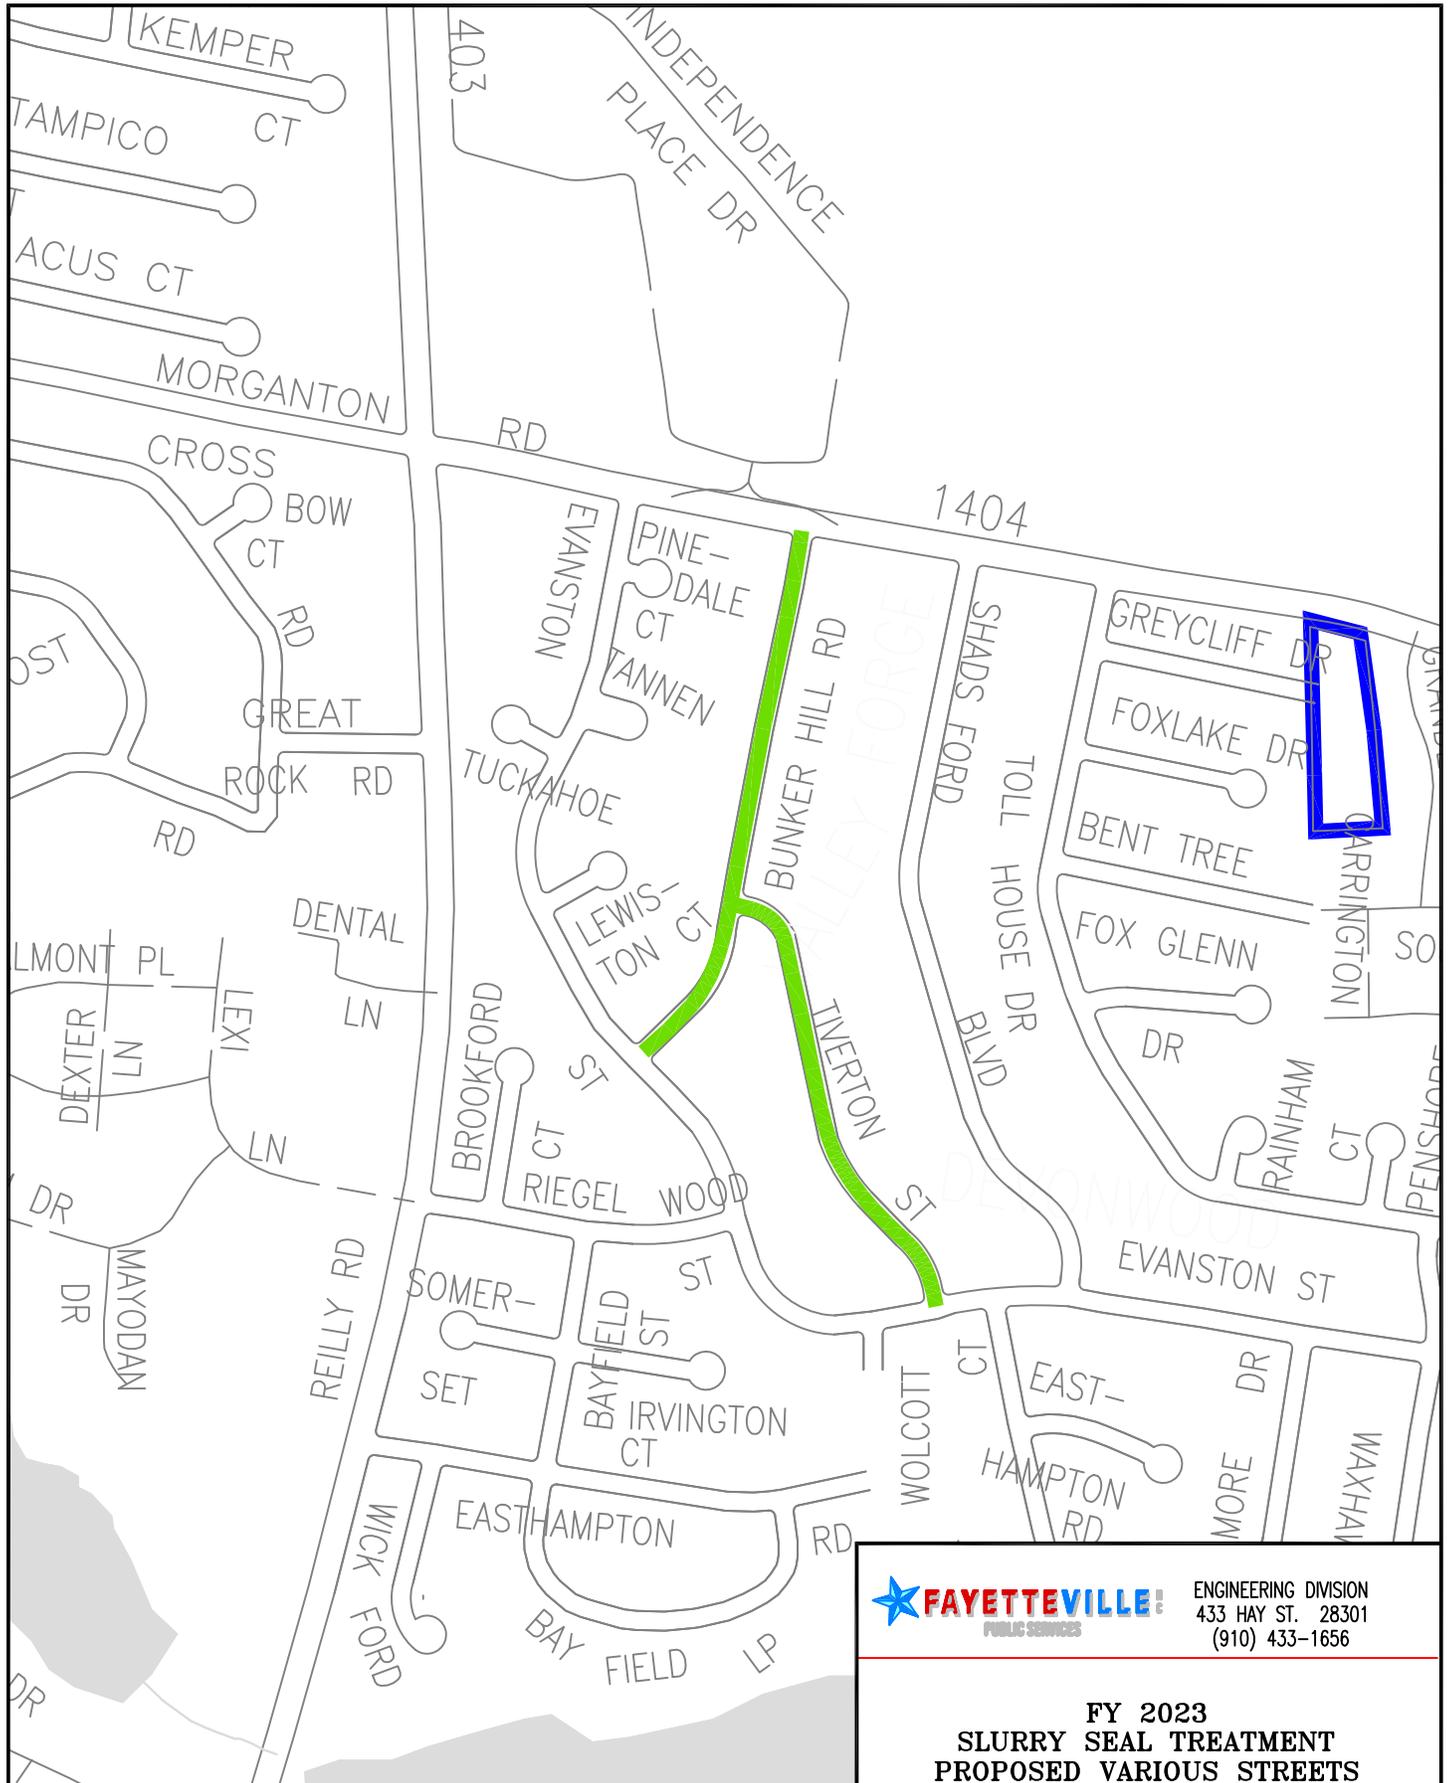

ENGINEERING DIVISION  
 433 HAY ST. 28301  
 (910) 433-1656

**FY 2023  
 SLURRY SEAL TREATMENT  
 PROPOSED VARIOUS STREETS**

DATE 10/11/2022 DRAWN BY RSH  
 SCALE 1" = 500' CK'D BY RSH

TIVERTON DRIVE  
 BUNKER HILL ROAD

**THIS MAP IS NOT A CERTIFIED SURVEY AND  
 HAS NOT BEEN REVIEWED BY A LOCAL  
 GOVERNMENT AGENCY FOR COMPLIANCE  
 WITH ANY APPLICABLE LAND DEVELOPMENT  
 REGULATIONS.**