


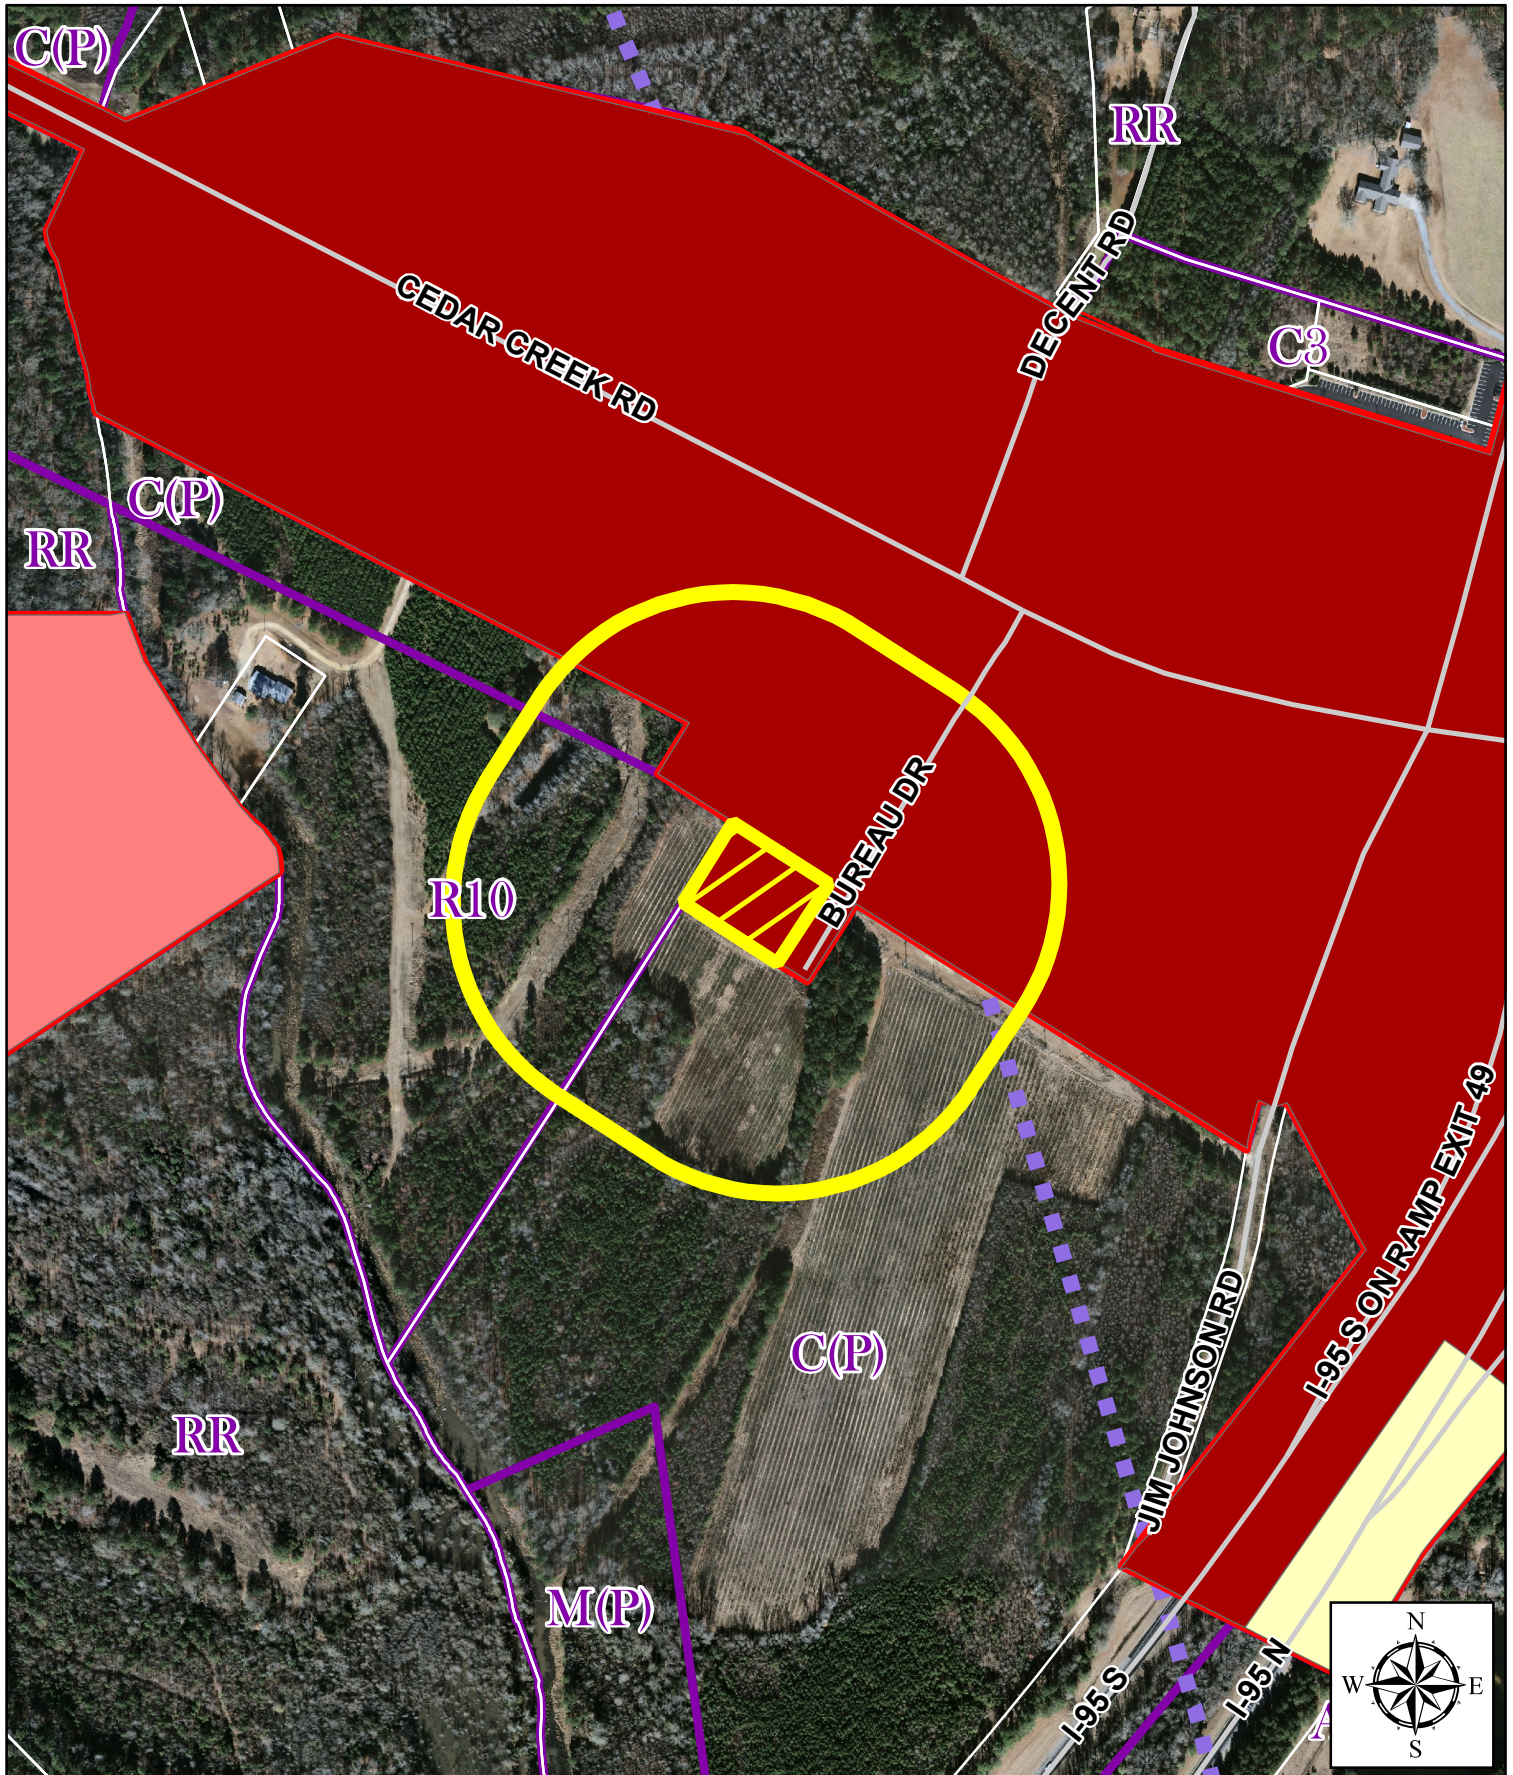

Request: SUP Cell Tower
Location: 1876 Bureau Drive

Zoning Commission: 9/11/2018
Pin: 0455-17-6410-