



Fayetteville
North Carolina

ENGINEERING & INFRASTRUCTURE DEPT.
CIVIL ENGINEERING DIVISION
433 HAY ST. 28301
(910) 433-1656


JOINT SEAL / RESURFACING
2018 PHASE 2

SHEET 1 OF 9

DATE	7/21/3017	DRAWN BY	CSA
SCALE	NTS	CK'D BY	CSA

THIS MAP IS NOT A CERTIFIED SURVEY AND
HAS NOT BEEN REVIEWED BY A LOCAL
GOVERNMENT AGENCY FOR COMPLIANCE
WITH ANY APPLICABLE LAND DEVELOPMENT
REGULATIONS.

SHEET 1 OF 1

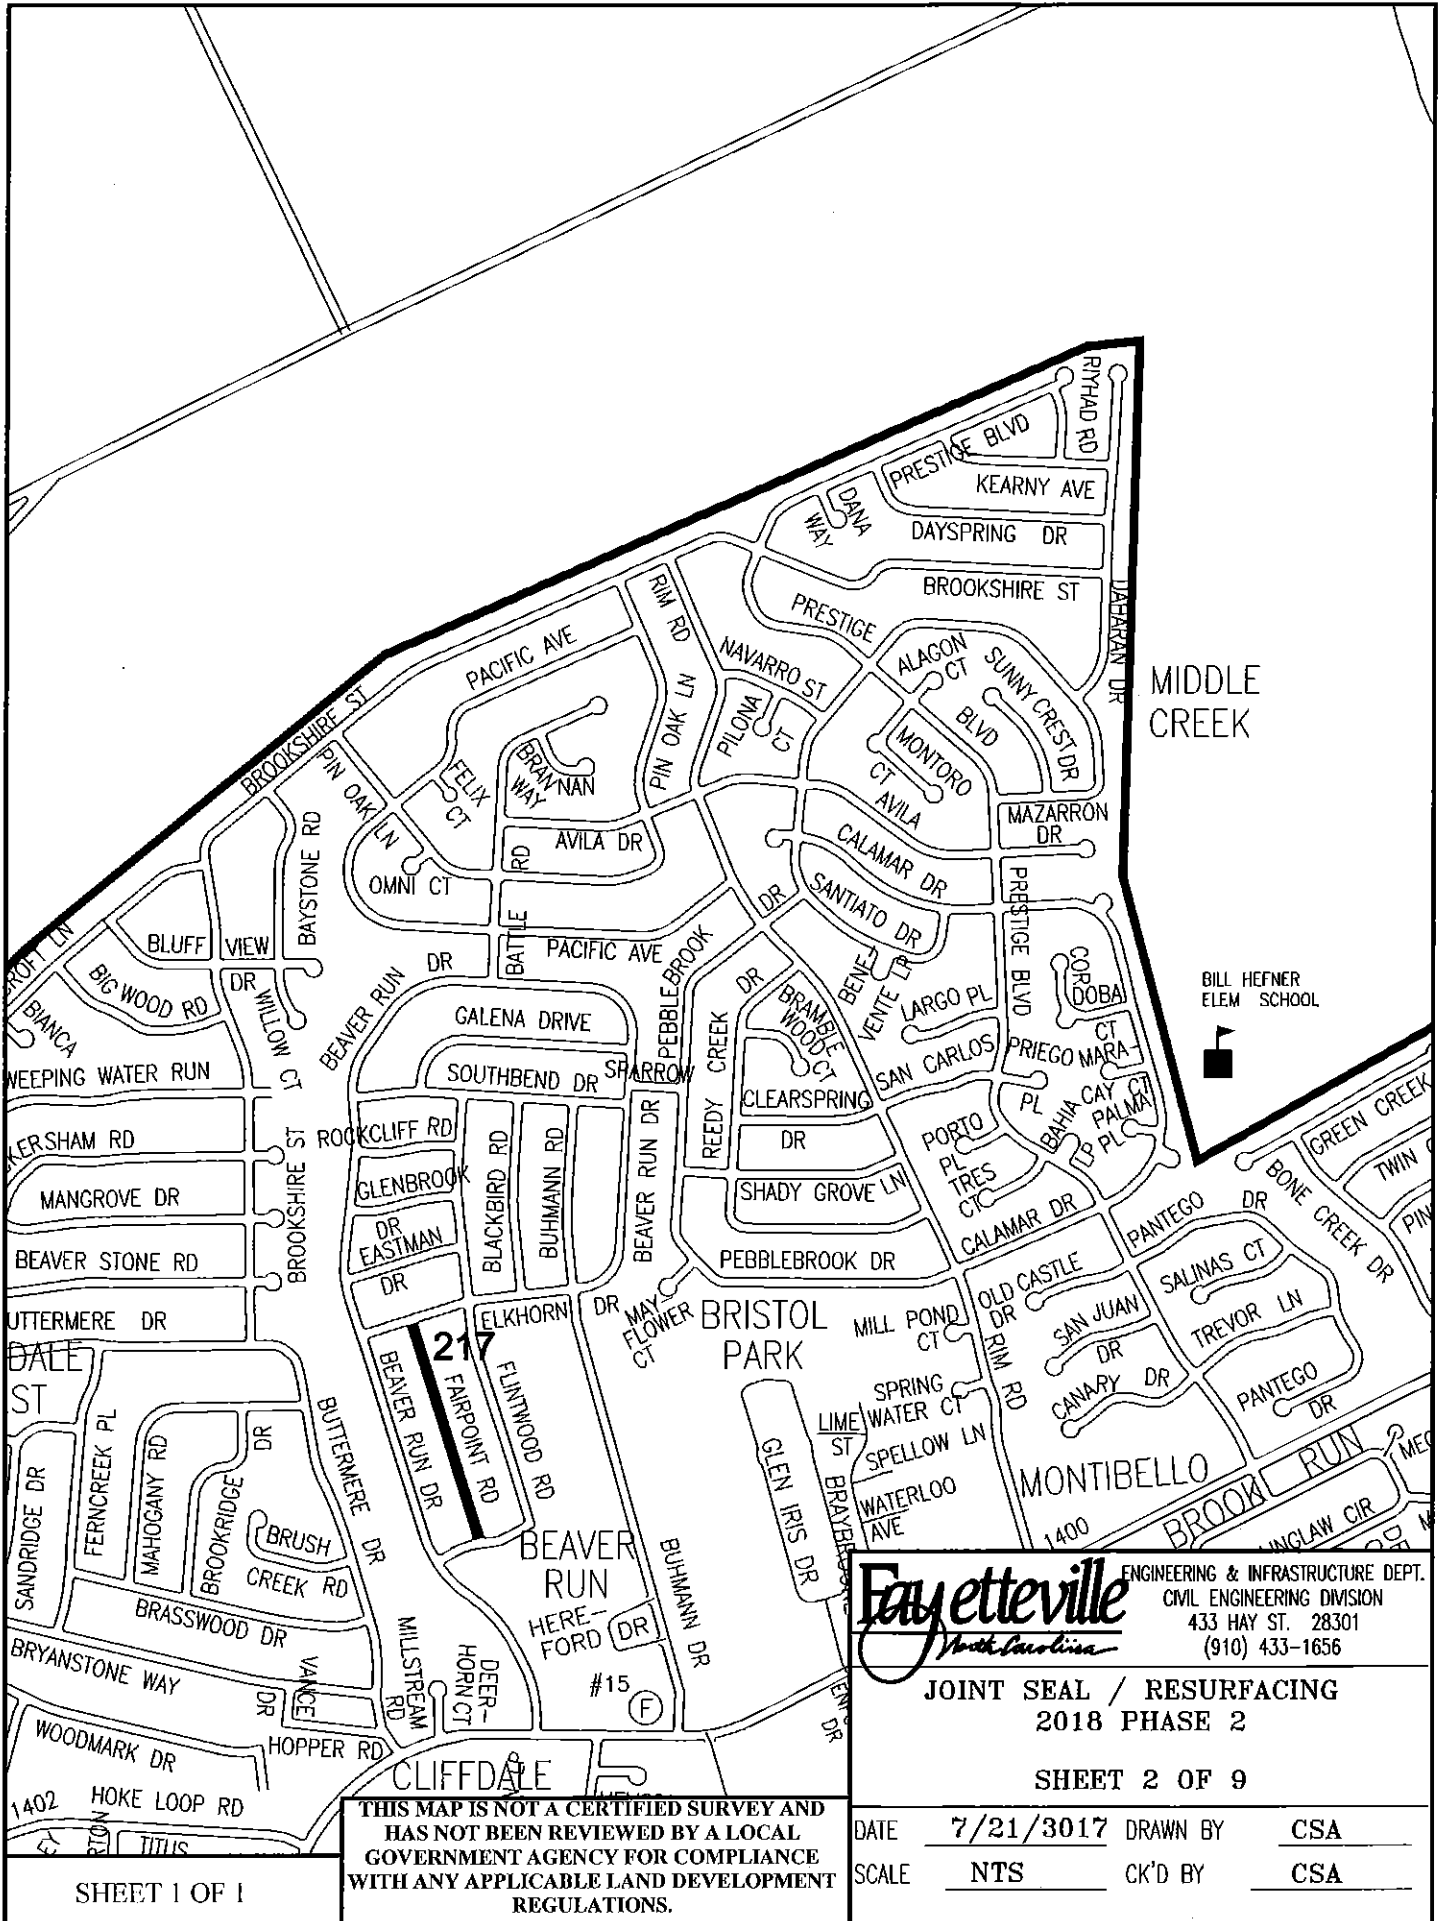

Fayetteville
North Carolina

ENGINEERING & INFRASTRUCTURE DEPT.
CIVIL ENGINEERING DIVISION
433 HAY ST. 28301
(910) 433-1656


**JOINT SEAL / RESURFACING
2018 PHASE 2**


SHEET 2 OF 9

**THIS MAP IS NOT A CERTIFIED SURVEY AND
HAS NOT BEEN REVIEWED BY A LOCAL
GOVERNMENT AGENCY FOR COMPLIANCE
WITH ANY APPLICABLE LAND DEVELOPMENT
REGULATIONS.**

DATE	7/21/3017	DRAWN BY	CSA
SCALE	NTS	CK'D BY	CSA

SHEET 1 OF 1

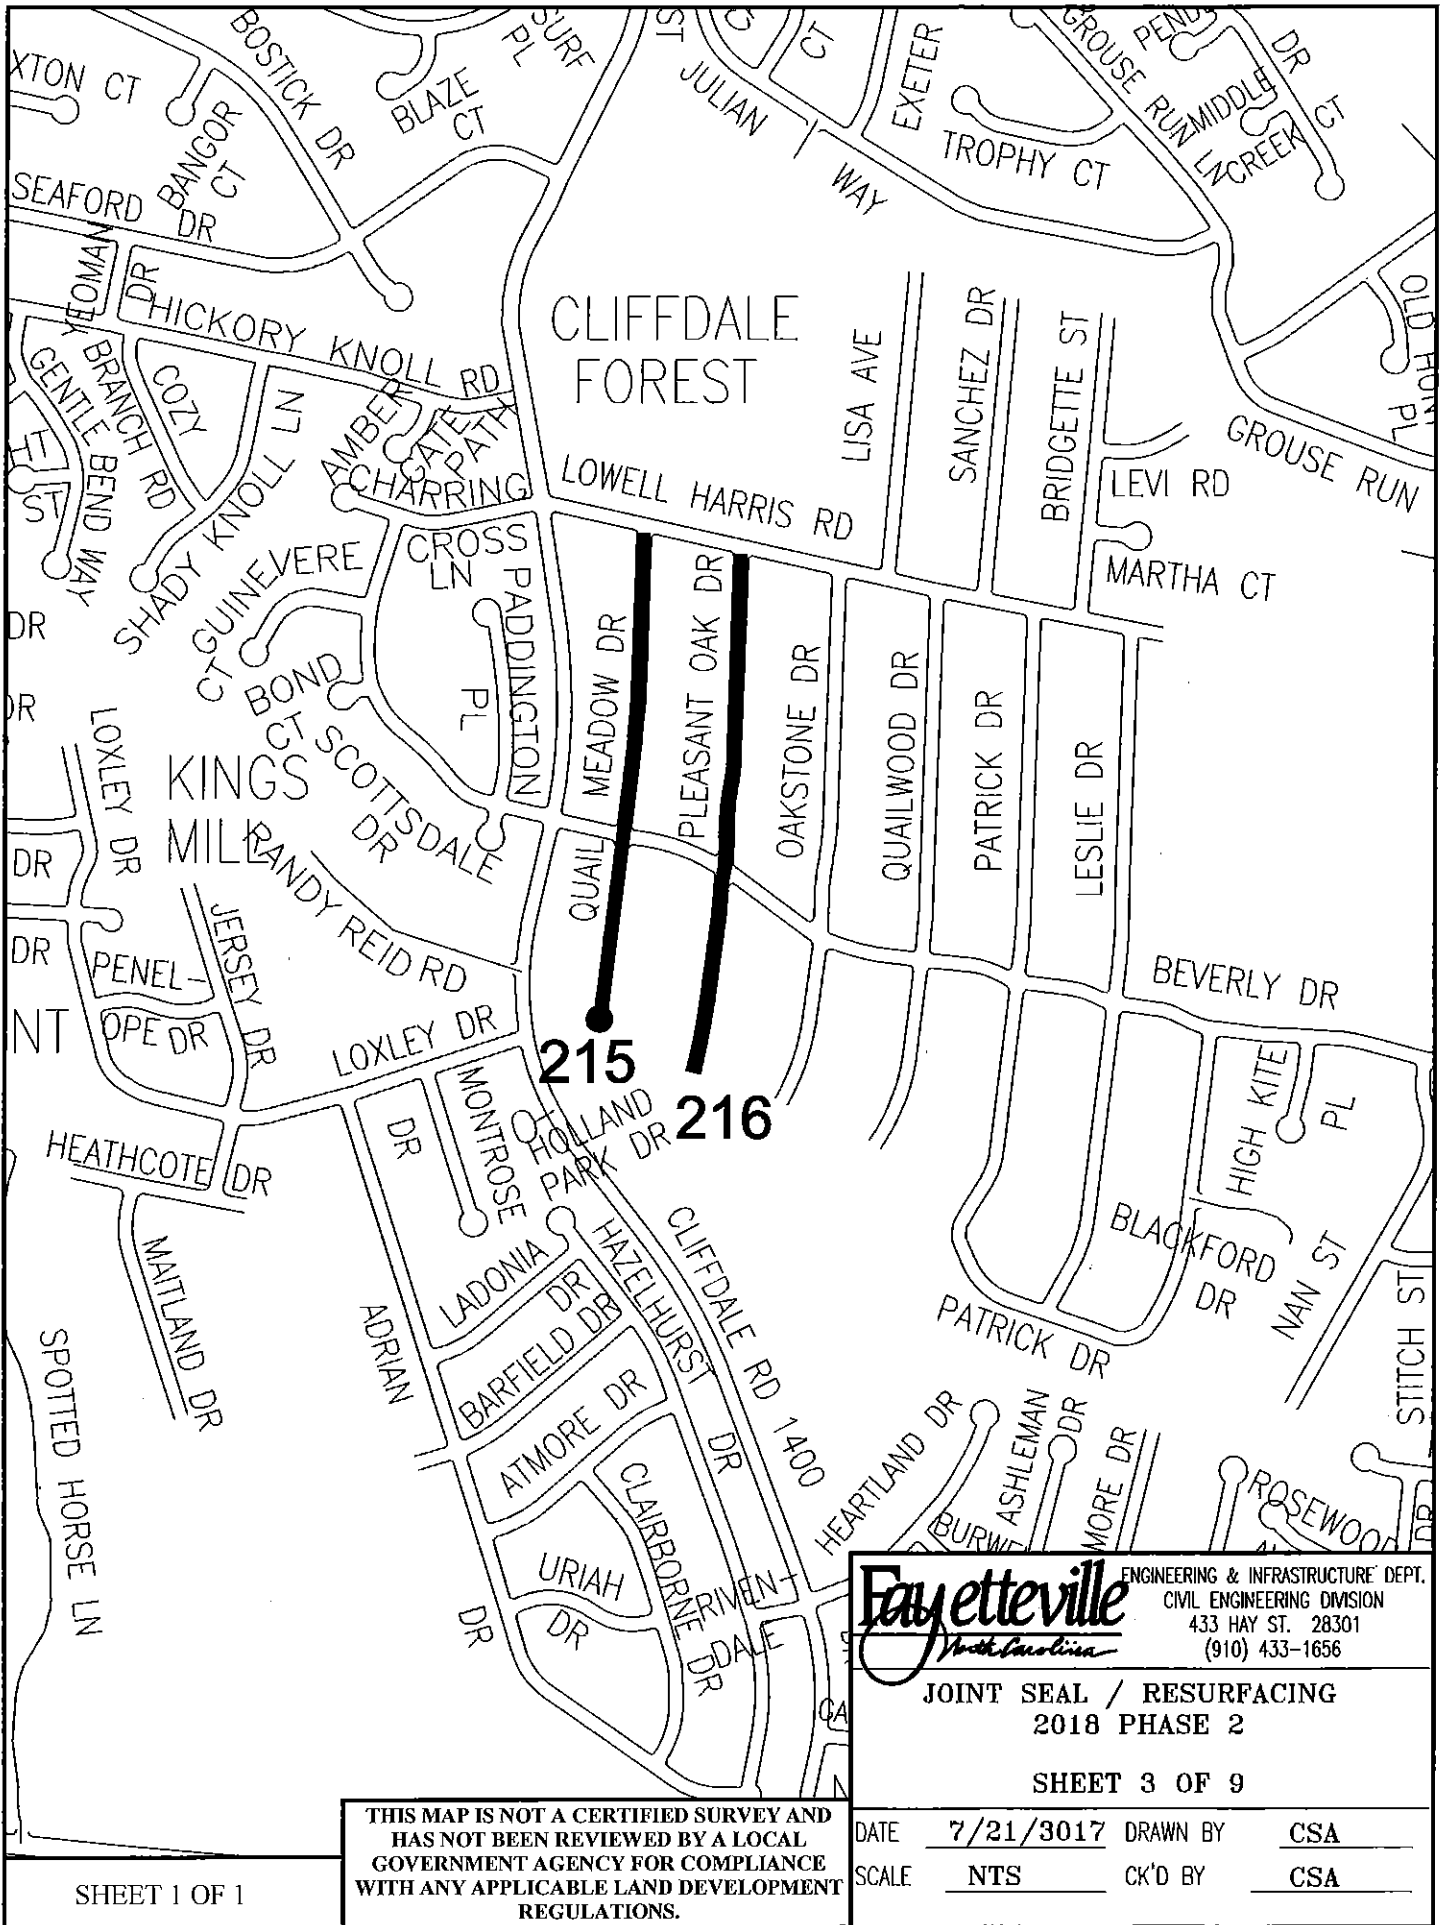

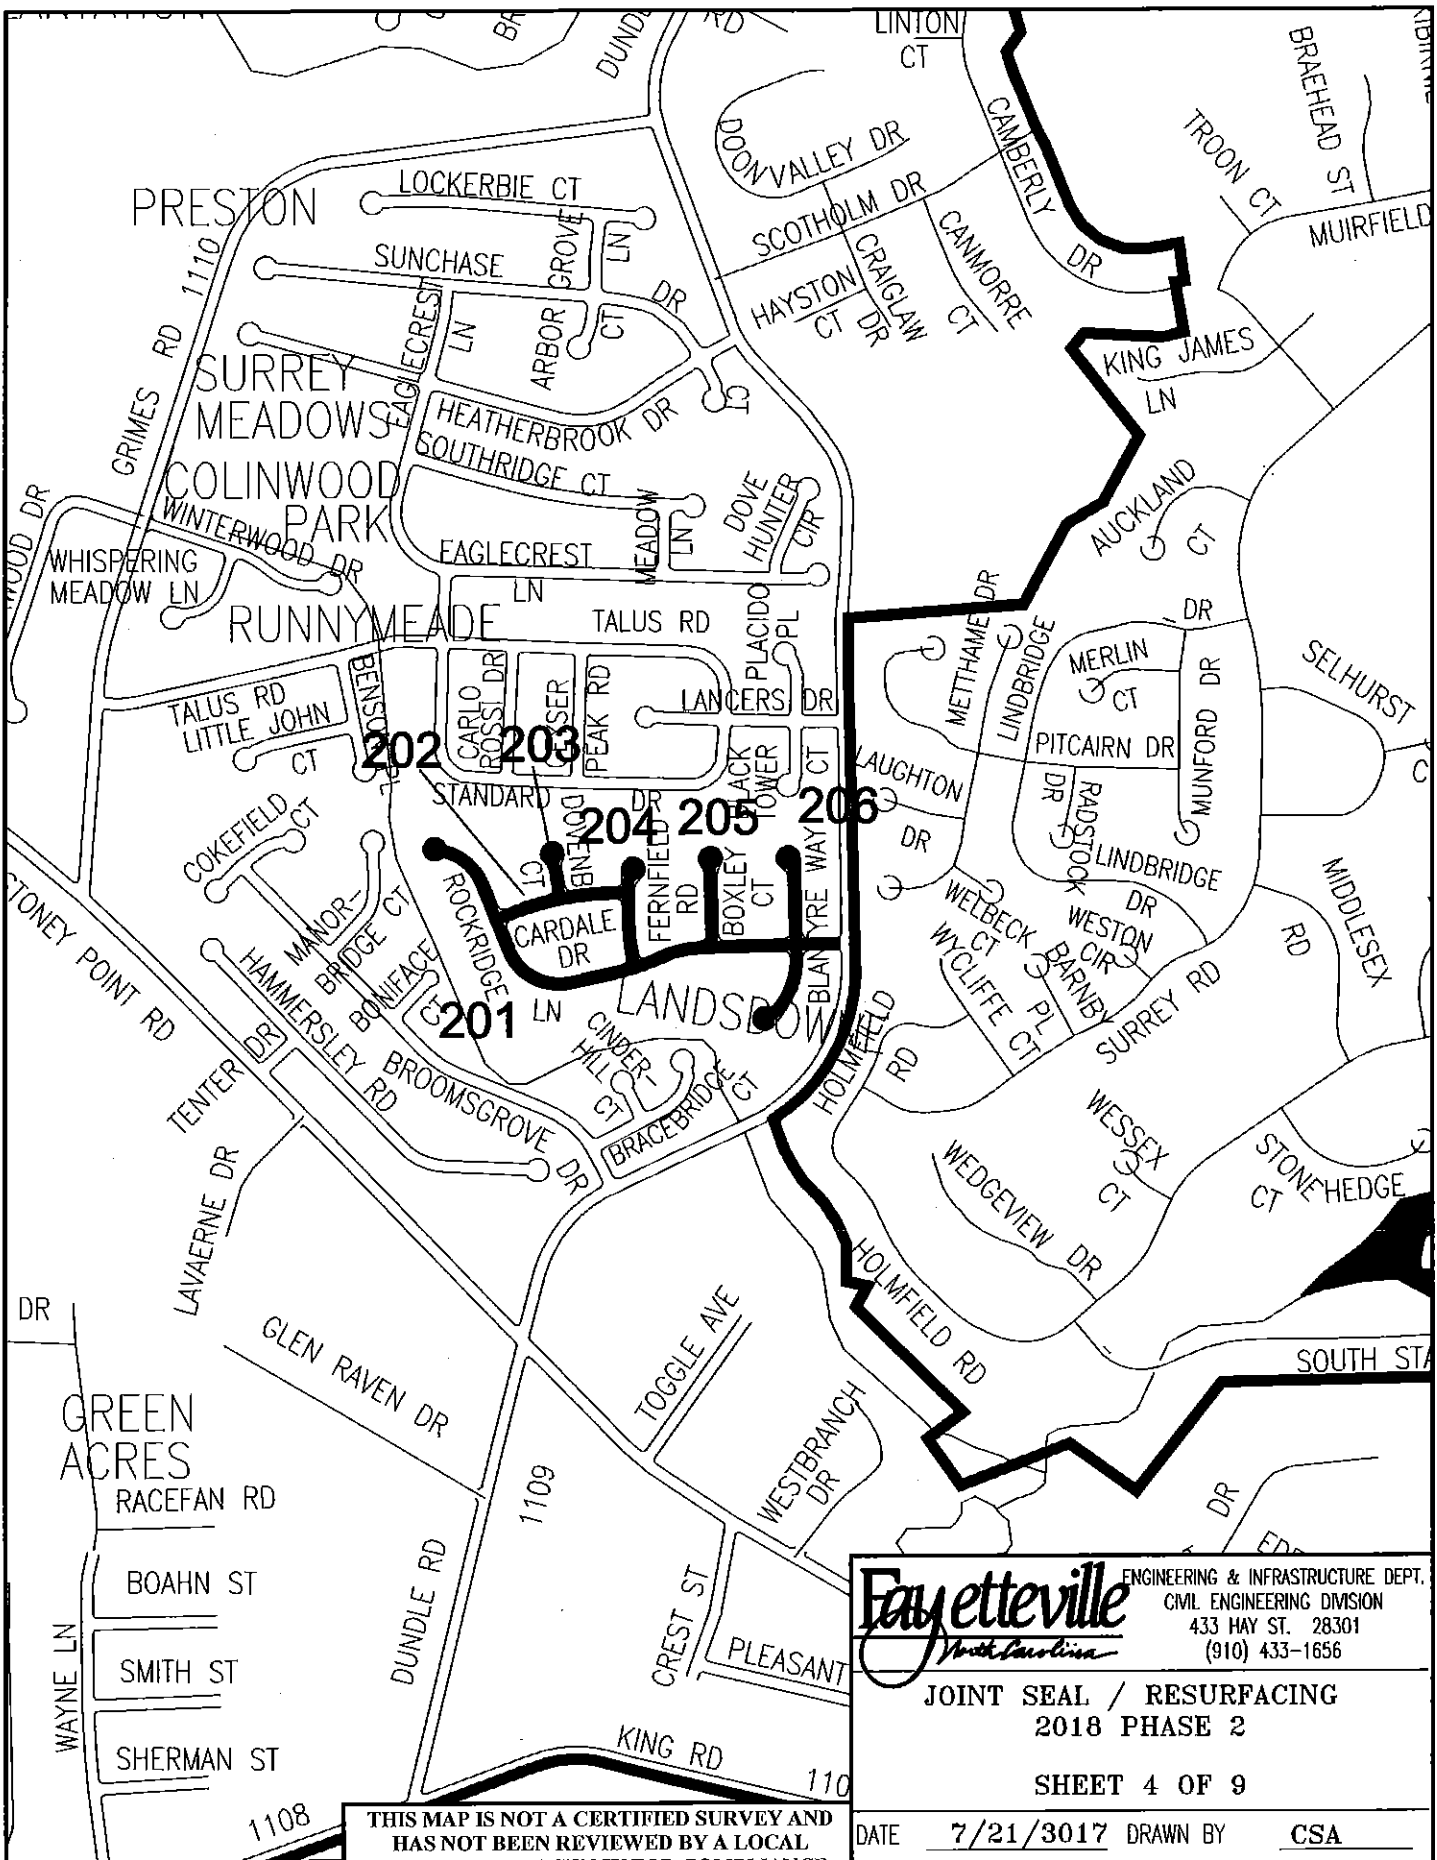

SHEET 1 OF 1

THIS MAP IS NOT A CERTIFIED SURVEY AND HAS NOT BEEN REVIEWED BY A LOCAL GOVERNMENT AGENCY FOR COMPLIANCE WITH ANY APPLICABLE LAND DEVELOPMENT REGULATIONS.




ENGINEERING & INFRASTRUCTURE DEPT.
CIVIL ENGINEERING DIVISION
433 HAY ST. 28301
(910) 433-1656

JOINT SEAL / RESURFACING
2018 PHASE 2

SHEET 4 OF 9

DATE	7/21/3017	DRAWN BY	CSA
SCALE	NTS	CK'D BY	CSA

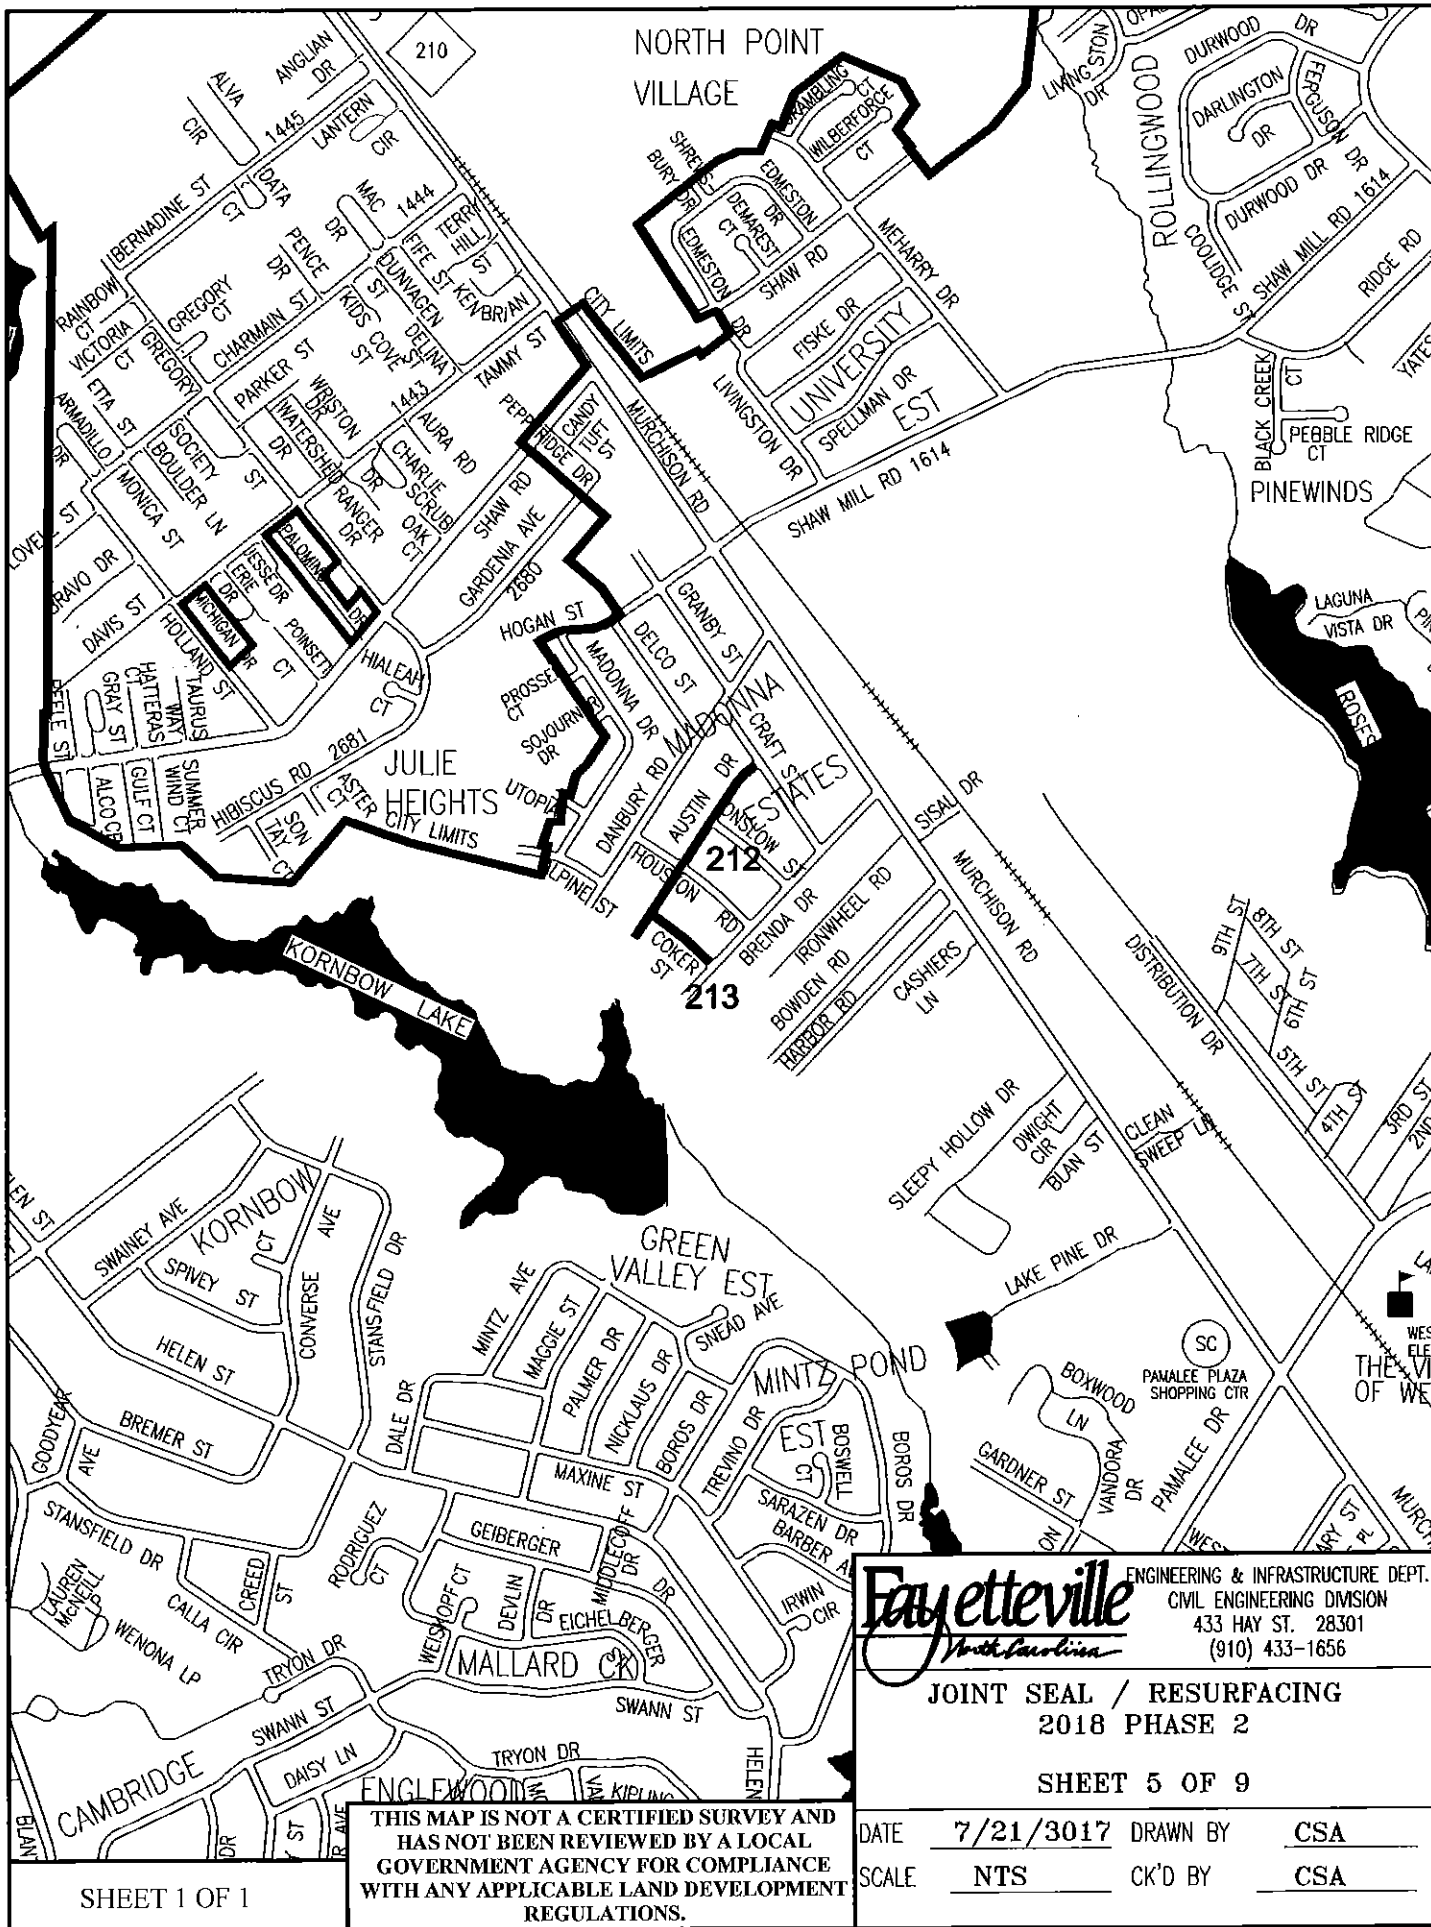

THIS MAP IS NOT A CERTIFIED SURVEY AND
HAS NOT BEEN REVIEWED BY A LOCAL
GOVERNMENT AGENCY FOR COMPLIANCE
WITH ANY APPLICABLE LAND DEVELOPMENT
REGULATIONS.


Fayetteville
North Carolina

ENGINEERING & INFRASTRUCTURE DEPT.
CIVIL ENGINEERING DIVISION
433 HAY ST. 28301
(910) 433-1656

JOINT SEAL / RESURFACING
2018 PHASE 2

SHEET 5 OF 9

DATE	7/21/3017	DRAWN BY	CSA
SCALE	NTS	CK'D BY	CSA

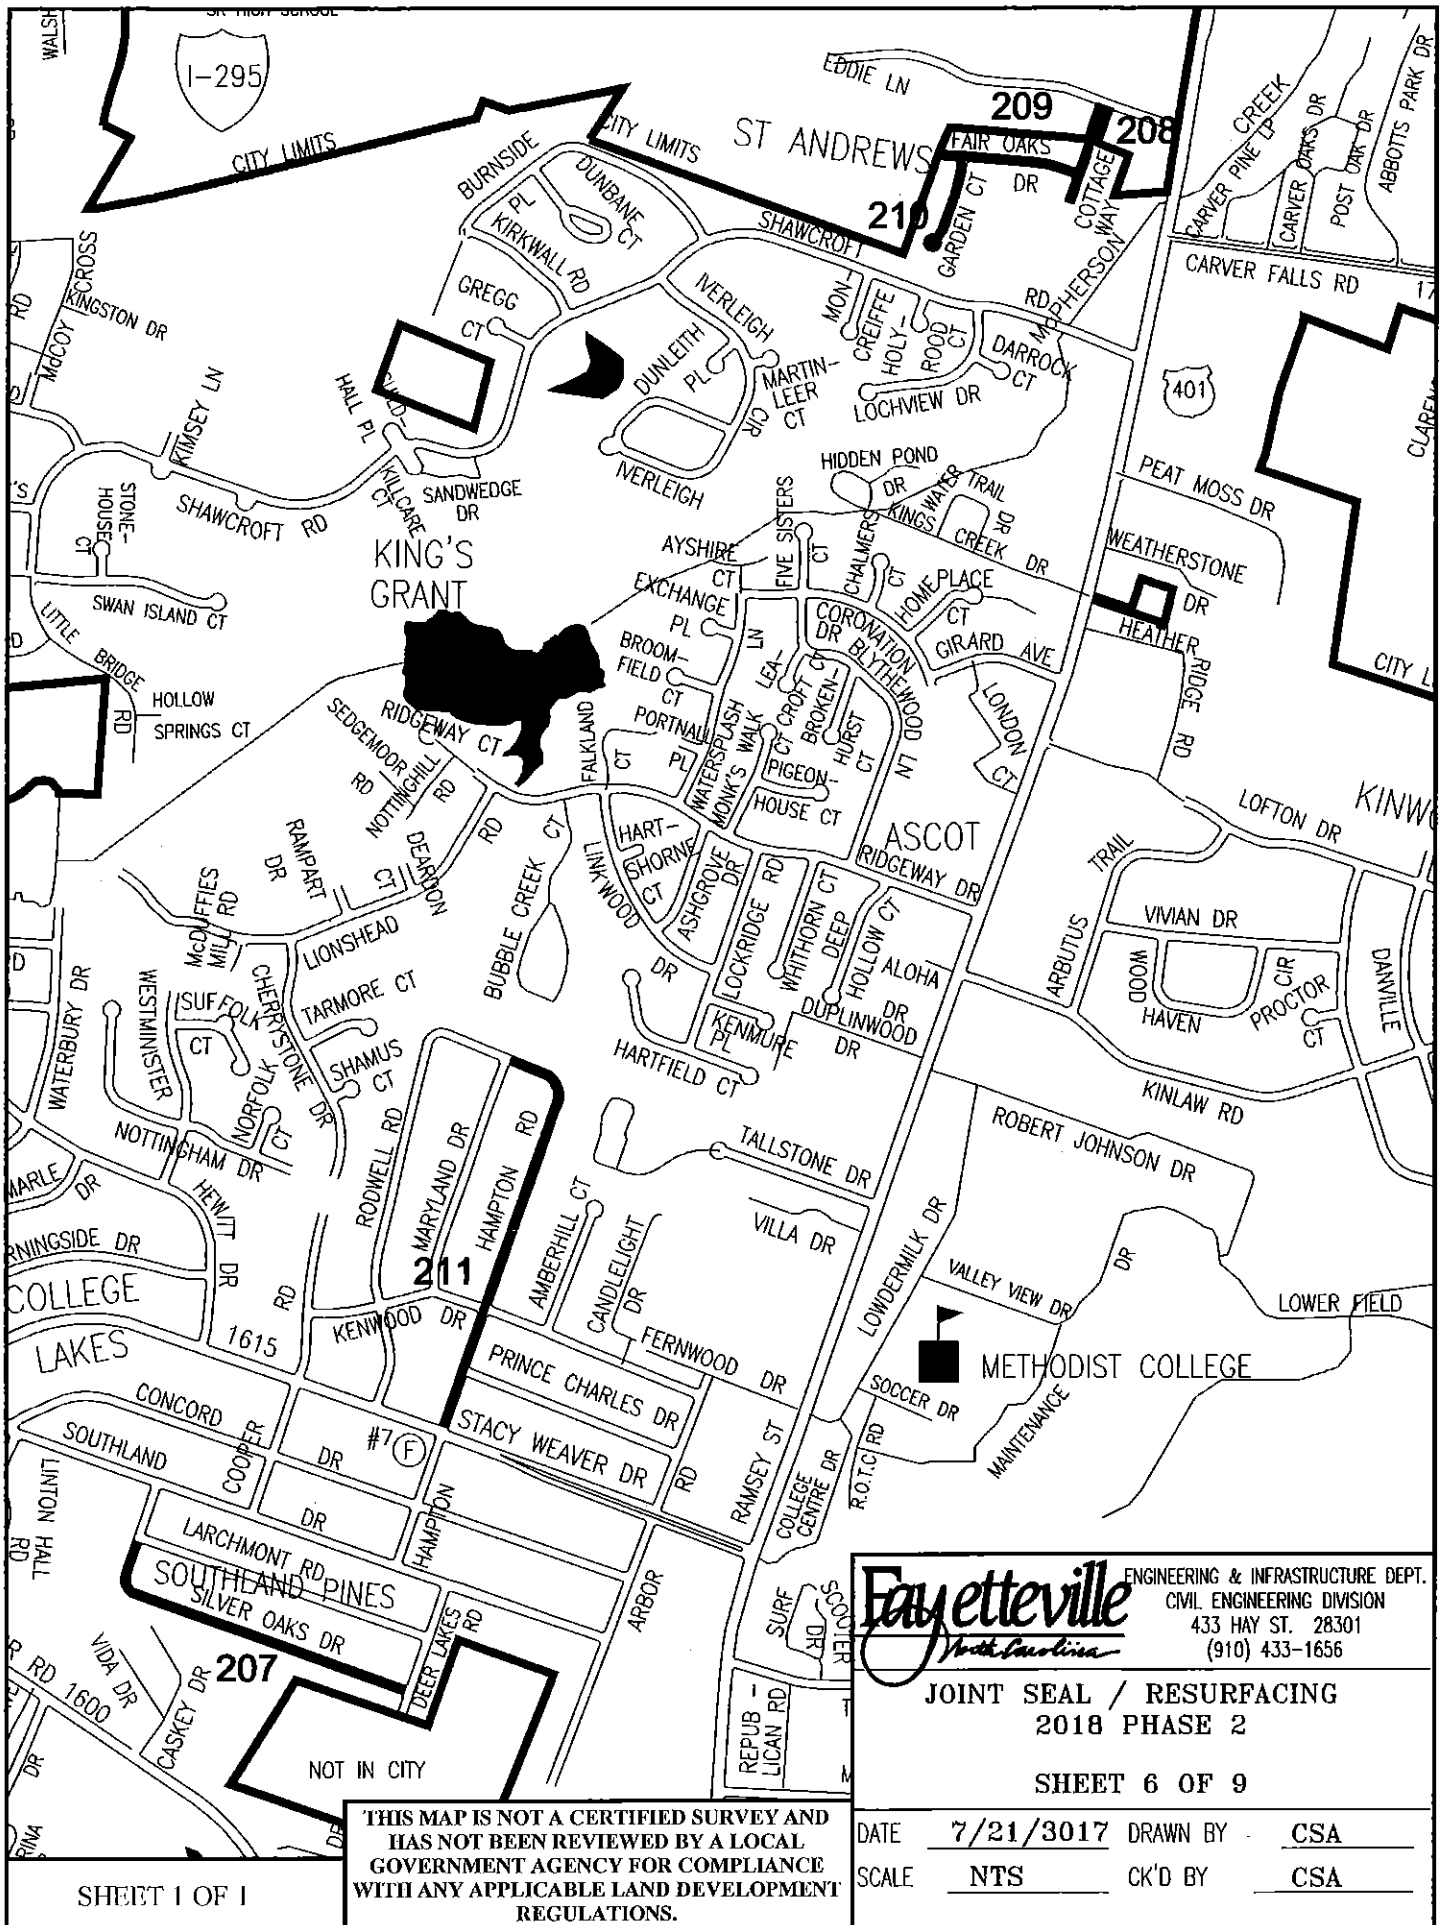

Fayetteville
North Carolina

ENGINEERING & INFRASTRUCTURE DEPT.
CIVIL ENGINEERING DIVISION
433 HAY ST. 28301
(910) 433-1656


JOINT SEAL / RESURFACING
2018 PHASE 2

SHEET 6 OF 9

THIS MAP IS NOT A CERTIFIED SURVEY AND
HAS NOT BEEN REVIEWED BY A LOCAL
GOVERNMENT AGENCY FOR COMPLIANCE
WITH ANY APPLICABLE LAND DEVELOPMENT
REGULATIONS.

DATE 7/21/3017 DRAWN BY CSA
SCALE NTS CK'D BY CSA

SHEET 1 OF 1

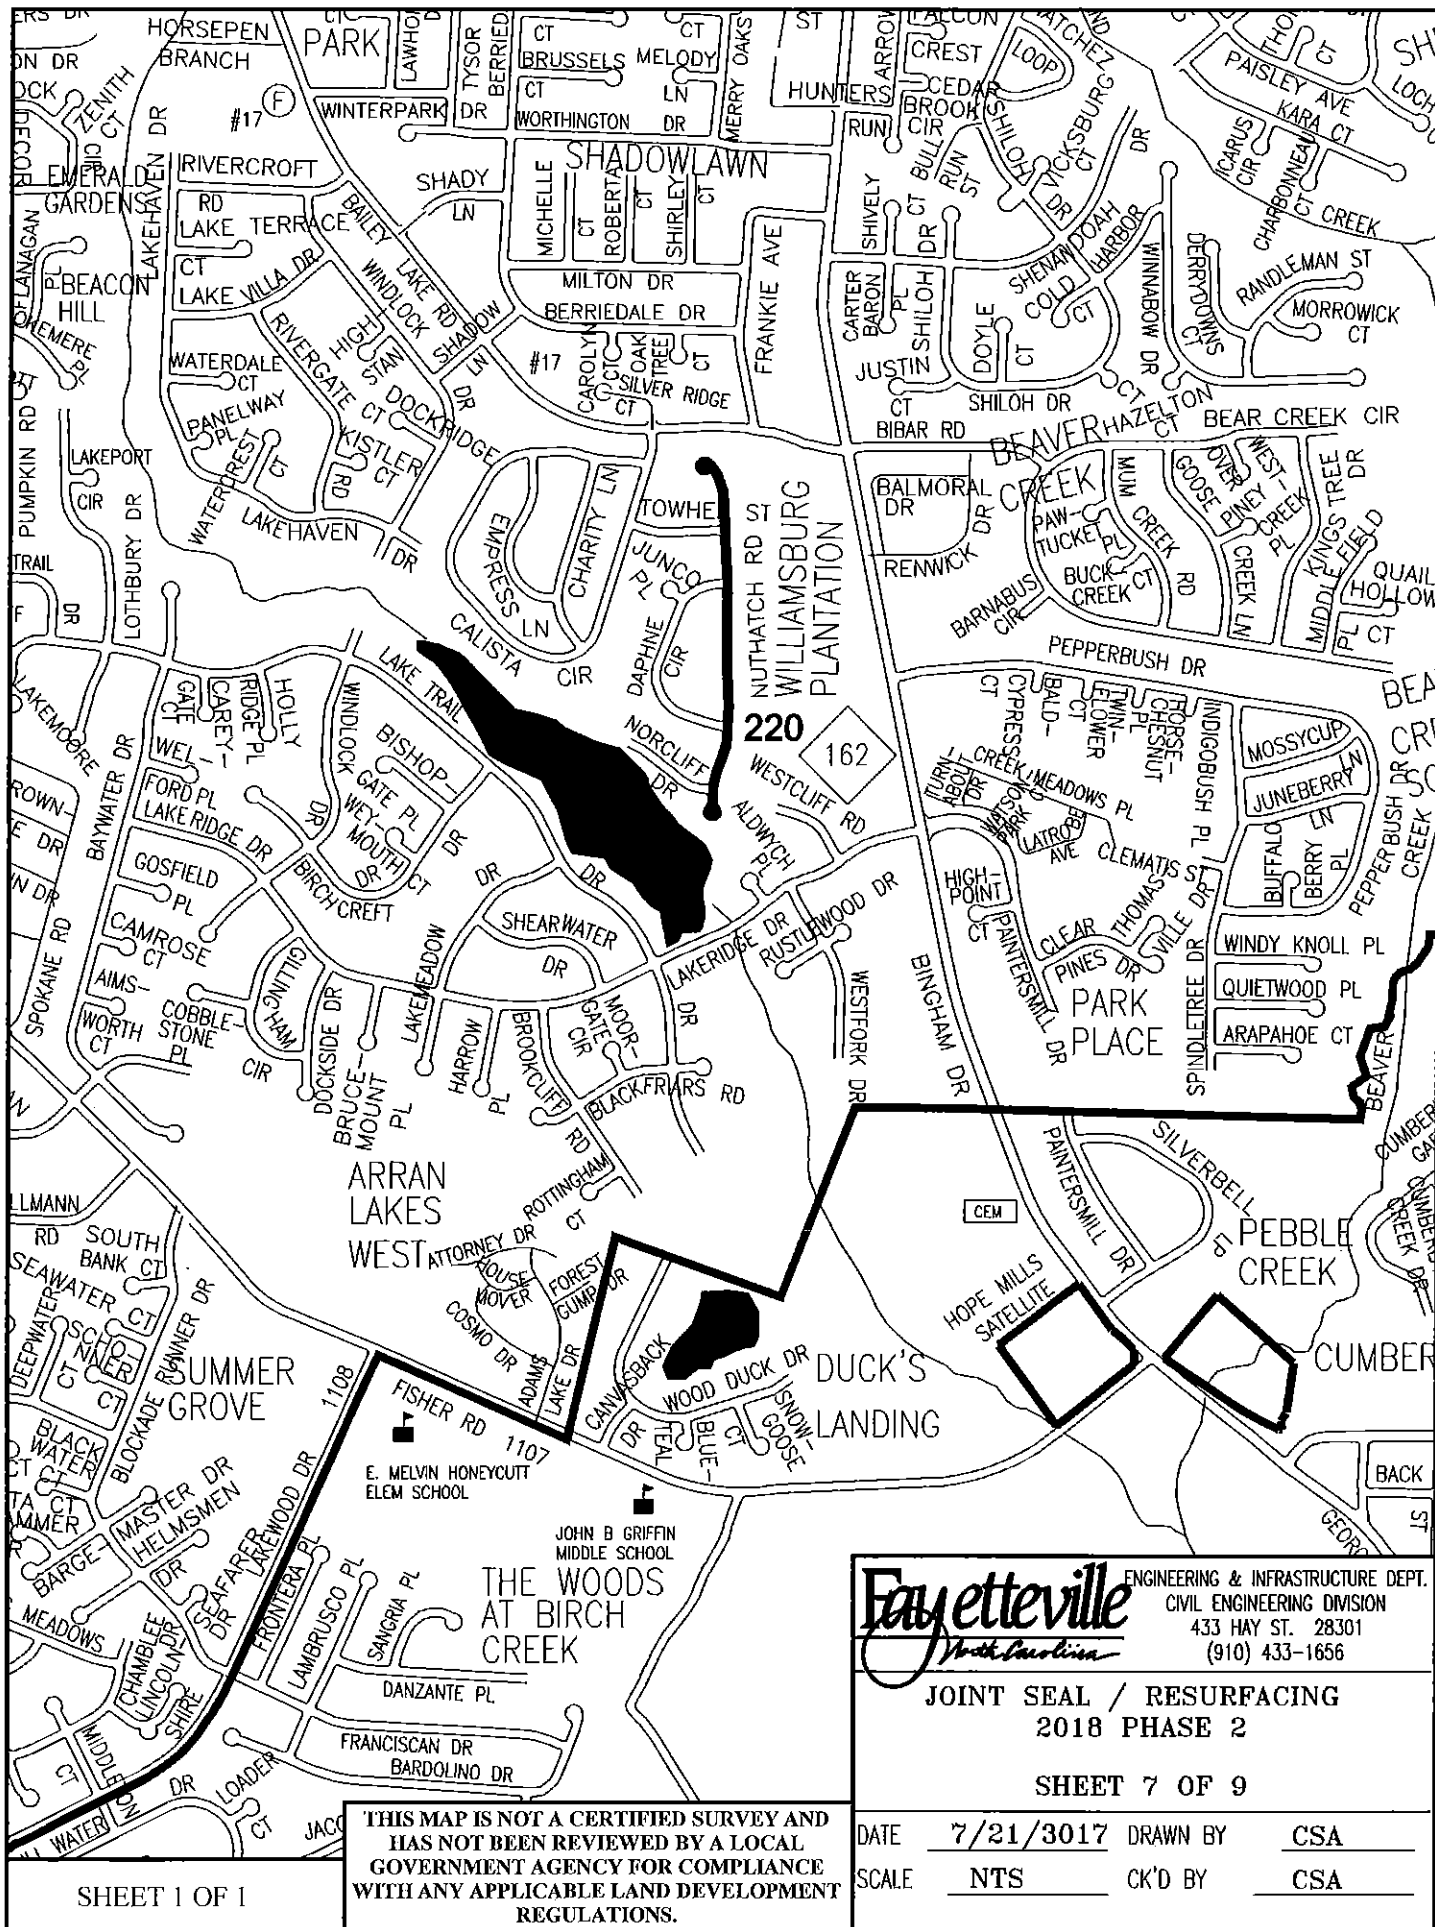


Fayetteville ENGINEERING & INFRASTRUCTURE DEPT.
CIVIL ENGINEERING DIVISION
433 HAY ST. 28301
(910) 433-1656

**JOINT SEAL / RESURFACING
2018 PHASE 2**

SHEET 7 OF 9

DATE	7/21/3017	DRAWN BY	CSA
SCALE	NTS	CK'D BY	CSA

THIS MAP IS NOT A CERTIFIED SURVEY AND
HAS NOT BEEN REVIEWED BY A LOCAL
GOVERNMENT AGENCY FOR COMPLIANCE
WITH ANY APPLICABLE LAND DEVELOPMENT
REGULATIONS.

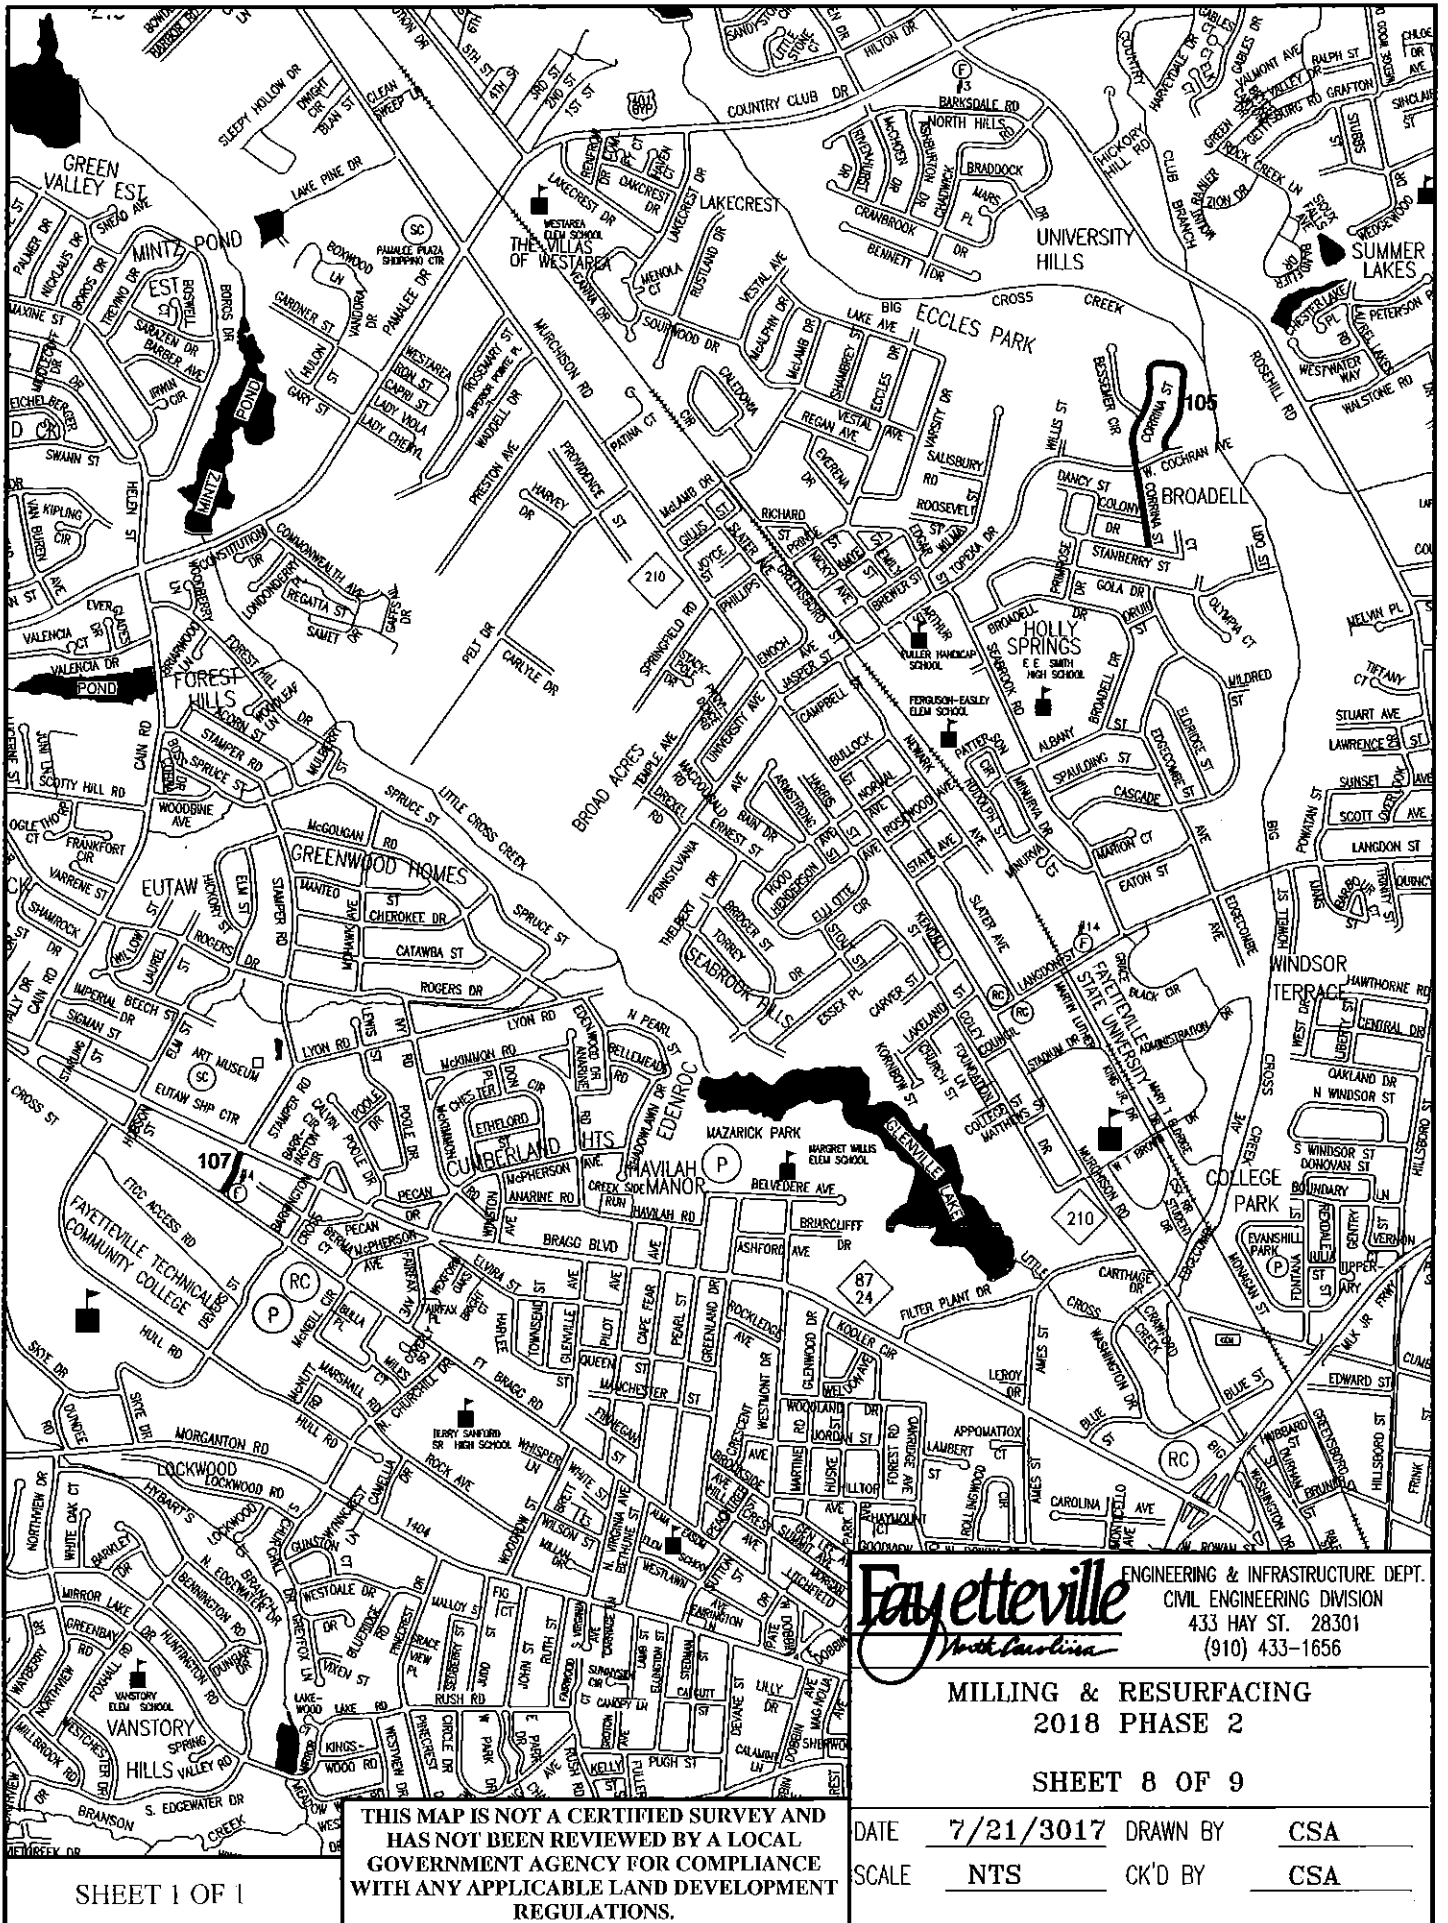

Fayetteville
North Carolina

ENGINEERING & INFRASTRUCTURE DEPT.
CIVIL ENGINEERING DIVISION
433 HAY ST. 28301
(910) 433-1656

**MILLING & RESURFACING
2018 PHASE 2**

SHEET 8 OF 9

THIS MAP IS NOT A CERTIFIED SURVEY AND
HAS NOT BEEN REVIEWED BY A LOCAL
GOVERNMENT AGENCY FOR COMPLIANCE
WITH ANY APPLICABLE LAND DEVELOPMENT
REGULATIONS.

DATE	7/21/3017	DRAWN BY	CSA
SCALE	NTS	CK'D BY	CSA

