
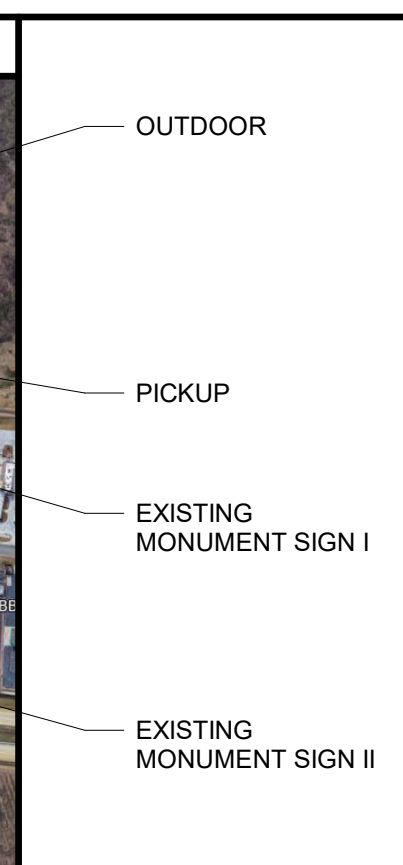
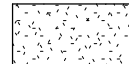


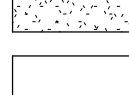


DEMOLITION NOTES	
1. REMOVAL OF BUILDING MOUNTED ITEMS, SHOWN OR NOT TO BE DEMOLISHED OR AS REQUIRED BY SCOPE OF WORK, SHALL OCCUR PRIOR TO PAINTING BUILDING. a. COORDINATE DEMOLITION WORK SO EXTERIOR PAINTING WILL OCCUR PRIOR TO INSTALLATION OF BUILDING MOUNTED ITEMS.	
HATCH LEGEND	
	EIFS AREA TO BE RESURFACED (REF SPECS)
	EIFS AREA EXISTING TO REMAIN

SHEET NOTES



1. PATCH AND REPAIR EXTERIOR WALL SURFACES, DAMAGED OR EXPOSED DUE TO REMOVAL OF BUILDING MOUNTED ITEMS. REPAIR TECHNIQUES ARE REQUIRED.
2. REFER TO DETAILS ON SHEET A21 FOR SUBSTRATE AND FINISH REQUIREMENTS AT LOCATIONS OF BUILDING MOUNTED SIGNS.
3. RESURFACE EXISTING EIFS WHERE SHOWN (HATCHED AREA).
4. NOT USED
5. PRIOR TO PAINTING WALL AT LOCATION(S) OF LIT (IDLE SIGN(S)), COORDINATE SCOPE OF WORK WITH WALDMAN ASSOCIATES, INC.
6. IF PAINTING ADJACENT WALLS PAINT HOLLOW METAL WALLS, DOORS, DOOR FRAMES, WINDOW FRAMES, DOWNSPUTS, EXPOSED METAL FLASHING, HANDRAILS, AND EXPOSED MISCELLANEOUS STEEL, TO MATCH PRIMARY ADJACENT BUILDING COLOR UNO.
7. PAINT ANY ROOFTOP GAS PIPING (PSE)



- WHERE EXTERIOR WALL IS BEING PAINTED, GAS PIPE ALONG SIDE WALL TO GRADE SHALL MATCH ADJACENT BUILDING
- DO NOT PAINT METER OR VALVES

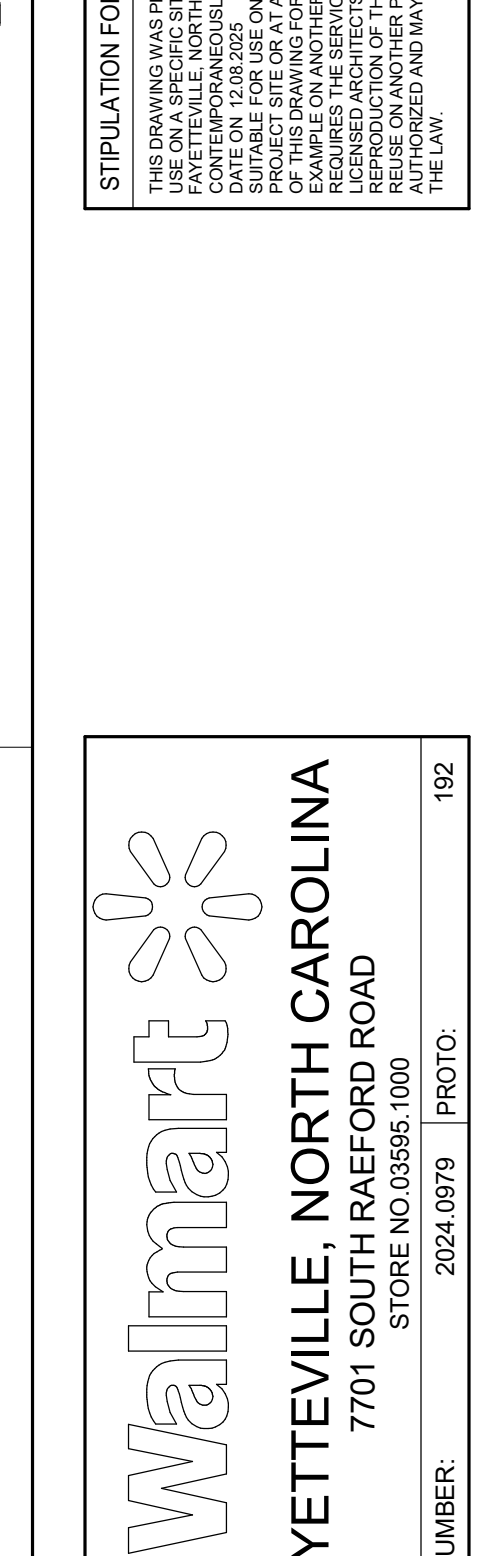

7 GM VESTIBULE
SIDE ELEVATION
1" = 20'-0"



6 LEFT ELEVATION

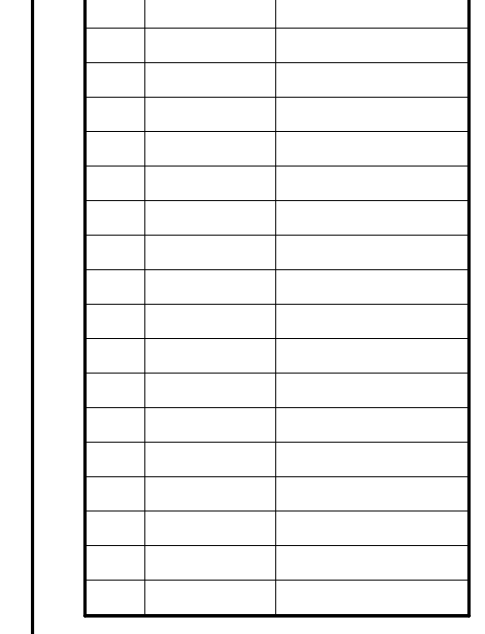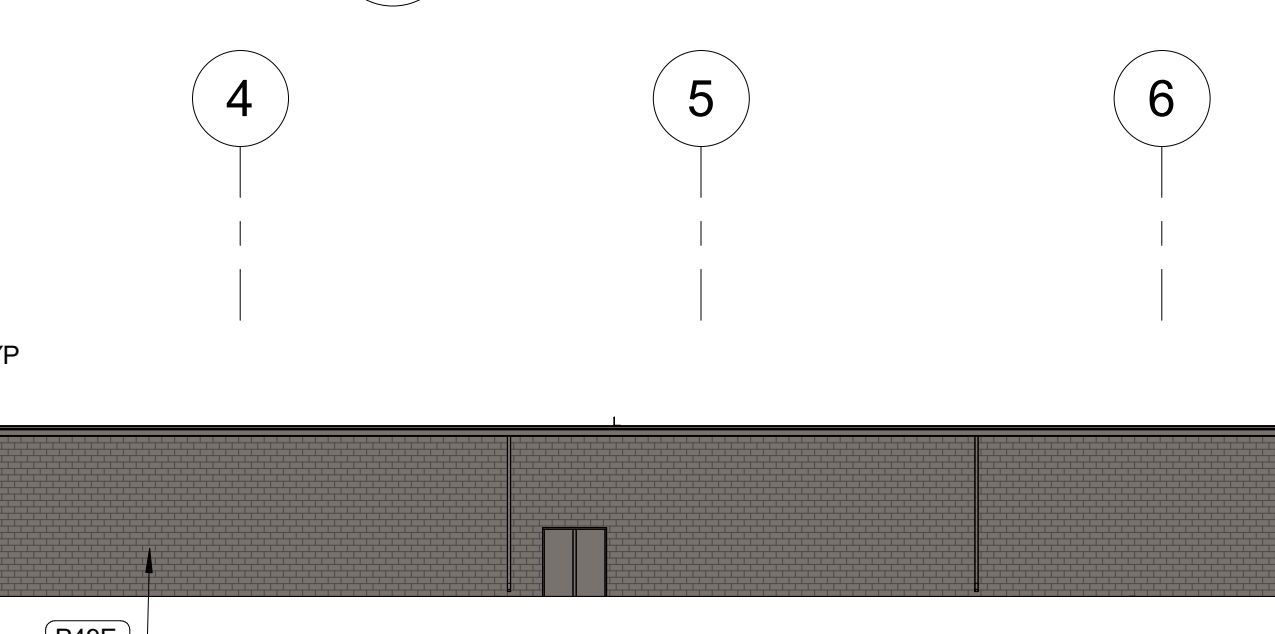

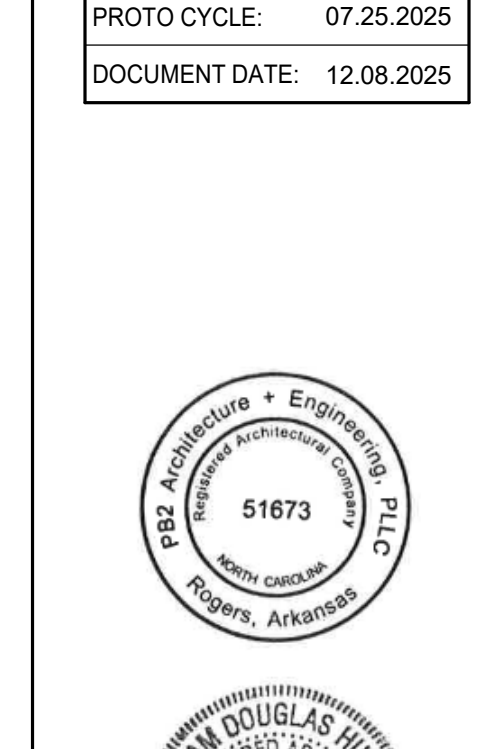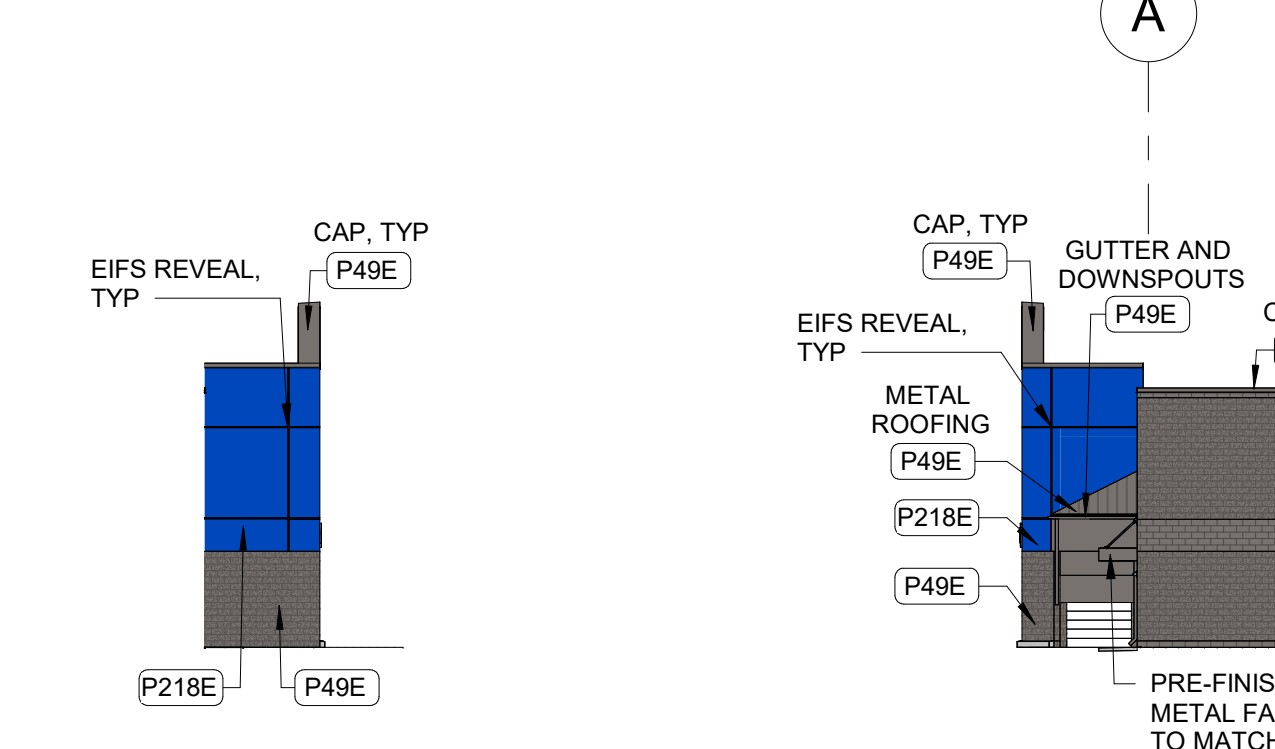

3 GR VESTIBULE SIDE ELEVATION

2 RIGHT ELEVATION

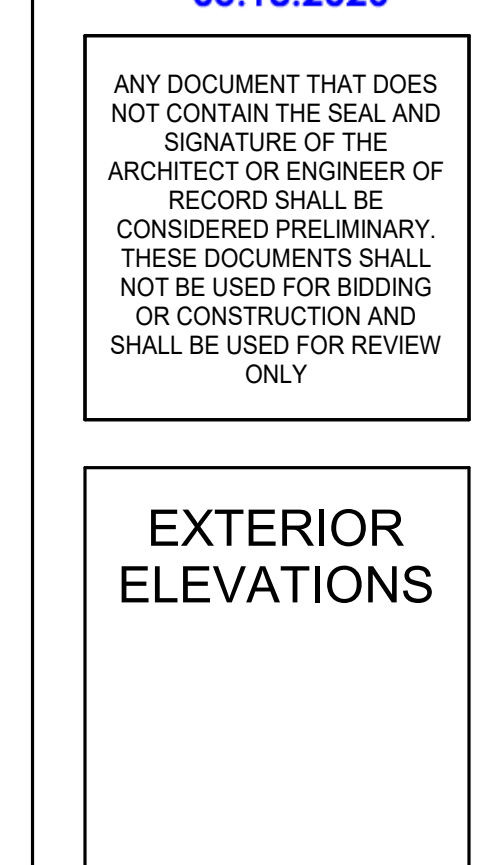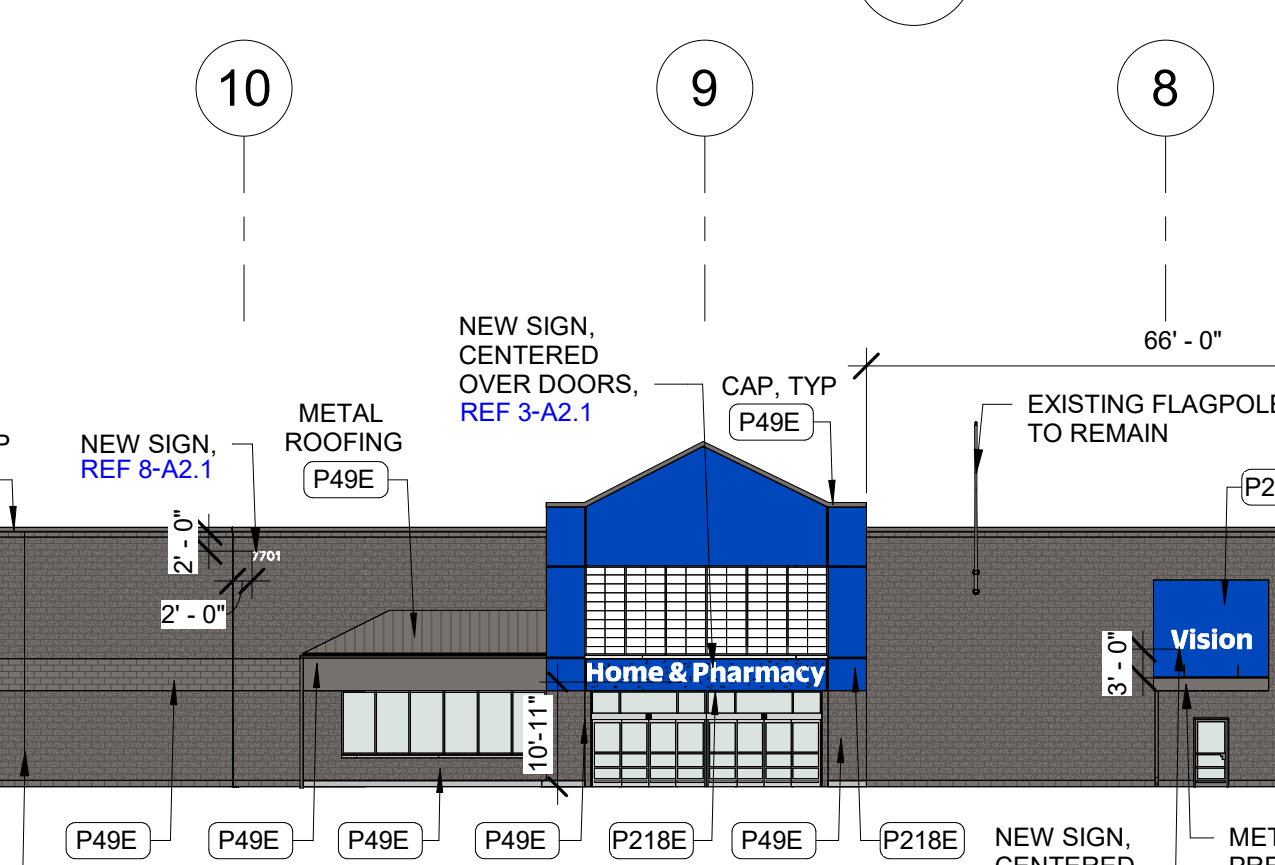

SE _____ REF 042.1 CONTROL JOINT, TYP _____