

Resurface Various Streets Powell Bill FY26

APPENDIX A Street List & Maps



Proposed Resurface Various Streets, 2026 - Phase 1

Proposed Milling & Resurfacing Streets PM - Profile Mill, EM - Edge Mill

STREET	FROM	TO	LENGTH	WIDTH	MH	WV
HILLIARD DR - PM	CLEARWATER DR	DEAD END	5475	37	55	34
PLAYER AVE - PM	MARLBOROUGH RD	OWEN DR	2094	33	32	18
SCHOOL ST - PM	EASTERN BLVD	DEAD END	1647	22	8	8
LINK ST - PM	EASTERN BLVD	B ST	1111	32	6	8
B ST - PM	ADAM ST	GROVE ST	1306	32	12	30
C ST - PM	E RUSSELL ST	ADAM ST	1193	25	12	12
BURNS ST - PM	E RUSSELL ST	PERSON ST	751	22	4	0
REGIMENT DR - PM	RIVENOAK DR	TURNBERRY CIR	2426	25	46	26
RIVENOAK DR - PM	GRANVILLE DR	STOKES CT	1287	32	10	14
ST MARYS PKWY - PM	MORGANTON RD	DEAD END	1155	21	8	4
GLEN CANYON DR - EM	BONANZA DR	CUL-DE-SAC	5128	24	28	20
BUIE CT - EM	PLAYER AVE	CUL-DE-SAC	430	32	1	4
TRENTON RD - EM	ROLLING HILL RD	ROLLING HILL RD	1276	25	7	2
ALBERRY PL - EM	ROLLING HILL RD	CUL-DE-SAC	200	27	0	1
RUBY RD - EM	AMBER DR	TURQUOISE RD	3780	28	14	11
MAXINE ST - EM	DALE DR	HELEN ST	3213	33	6	10
TREVINO DR - EM	BOROS DR	MAXINE ST	1400	26	7	4
SARAZEN DR - EM	BOROS DR	TREVINO DR	980	25	6	3

Length 34852

Mileage 6.60

Proposed Resurfacing Streets

STREET	FROM	TO	LENGTH	WIDTH	MH	WV
BROMSWORTH TRAIL	HILLIARD DR	STONINGTON DR	1155	25	4	6
MORISTON RD	BRITON CIR	DEAD END	733	25	2	2
MORISTON RD	BELFORD RD	DEAD END	2696	31	17	7
KINKEAD CT	MORISTON RD	CUL-DE-SAC	765	25	5	4
MESA DR	SANTA FE DR	CUL-DE-SAC	295	24	1	0
MESA DR	SANTA FE DR	CIMARRON DR	2216	23	7	2
MESA CT	CIMARRON DR	CUL-DE-SAC	355	23	1	0
OSAGE CT	MESA DR	CUL-DE-SAC	74	23	1	1
MURRAY FORK DR	COTTON VALLEY RD	OLD FARM RD	1454	32	7	7
VIKING DR	YOUNGSTOWN DR	SUGAR CANE CIR	1000	27	5	4
YOUNGSTOWN DR	REGIMENT DR	SUGAR CANE CIR	988	25	8	5
LONGBRANCH DR	GLEN CANYON DR	MORGANTON RD	2452	24	10	2
WILDLIFE WAY	COTTON VALLEY RD	MURRAY FORK DR	1030	27	3	4
COTTONBELT WAY	OLD FARM RD	CUL-DE-SAC	460	26	2	3
RAIL FENCE CT	OLD FARM RD	CUL-DE-SAC	277	27	2	1
WAGON WHEEL CT	OLD FARM RD	CUL-DE-SAC	160	26	1	1


Length 16110

Mileage 3.05

Total Length 50962

Total Mileage 9.65

*** A street on the list may change to another year due to Funding, Construction and/or

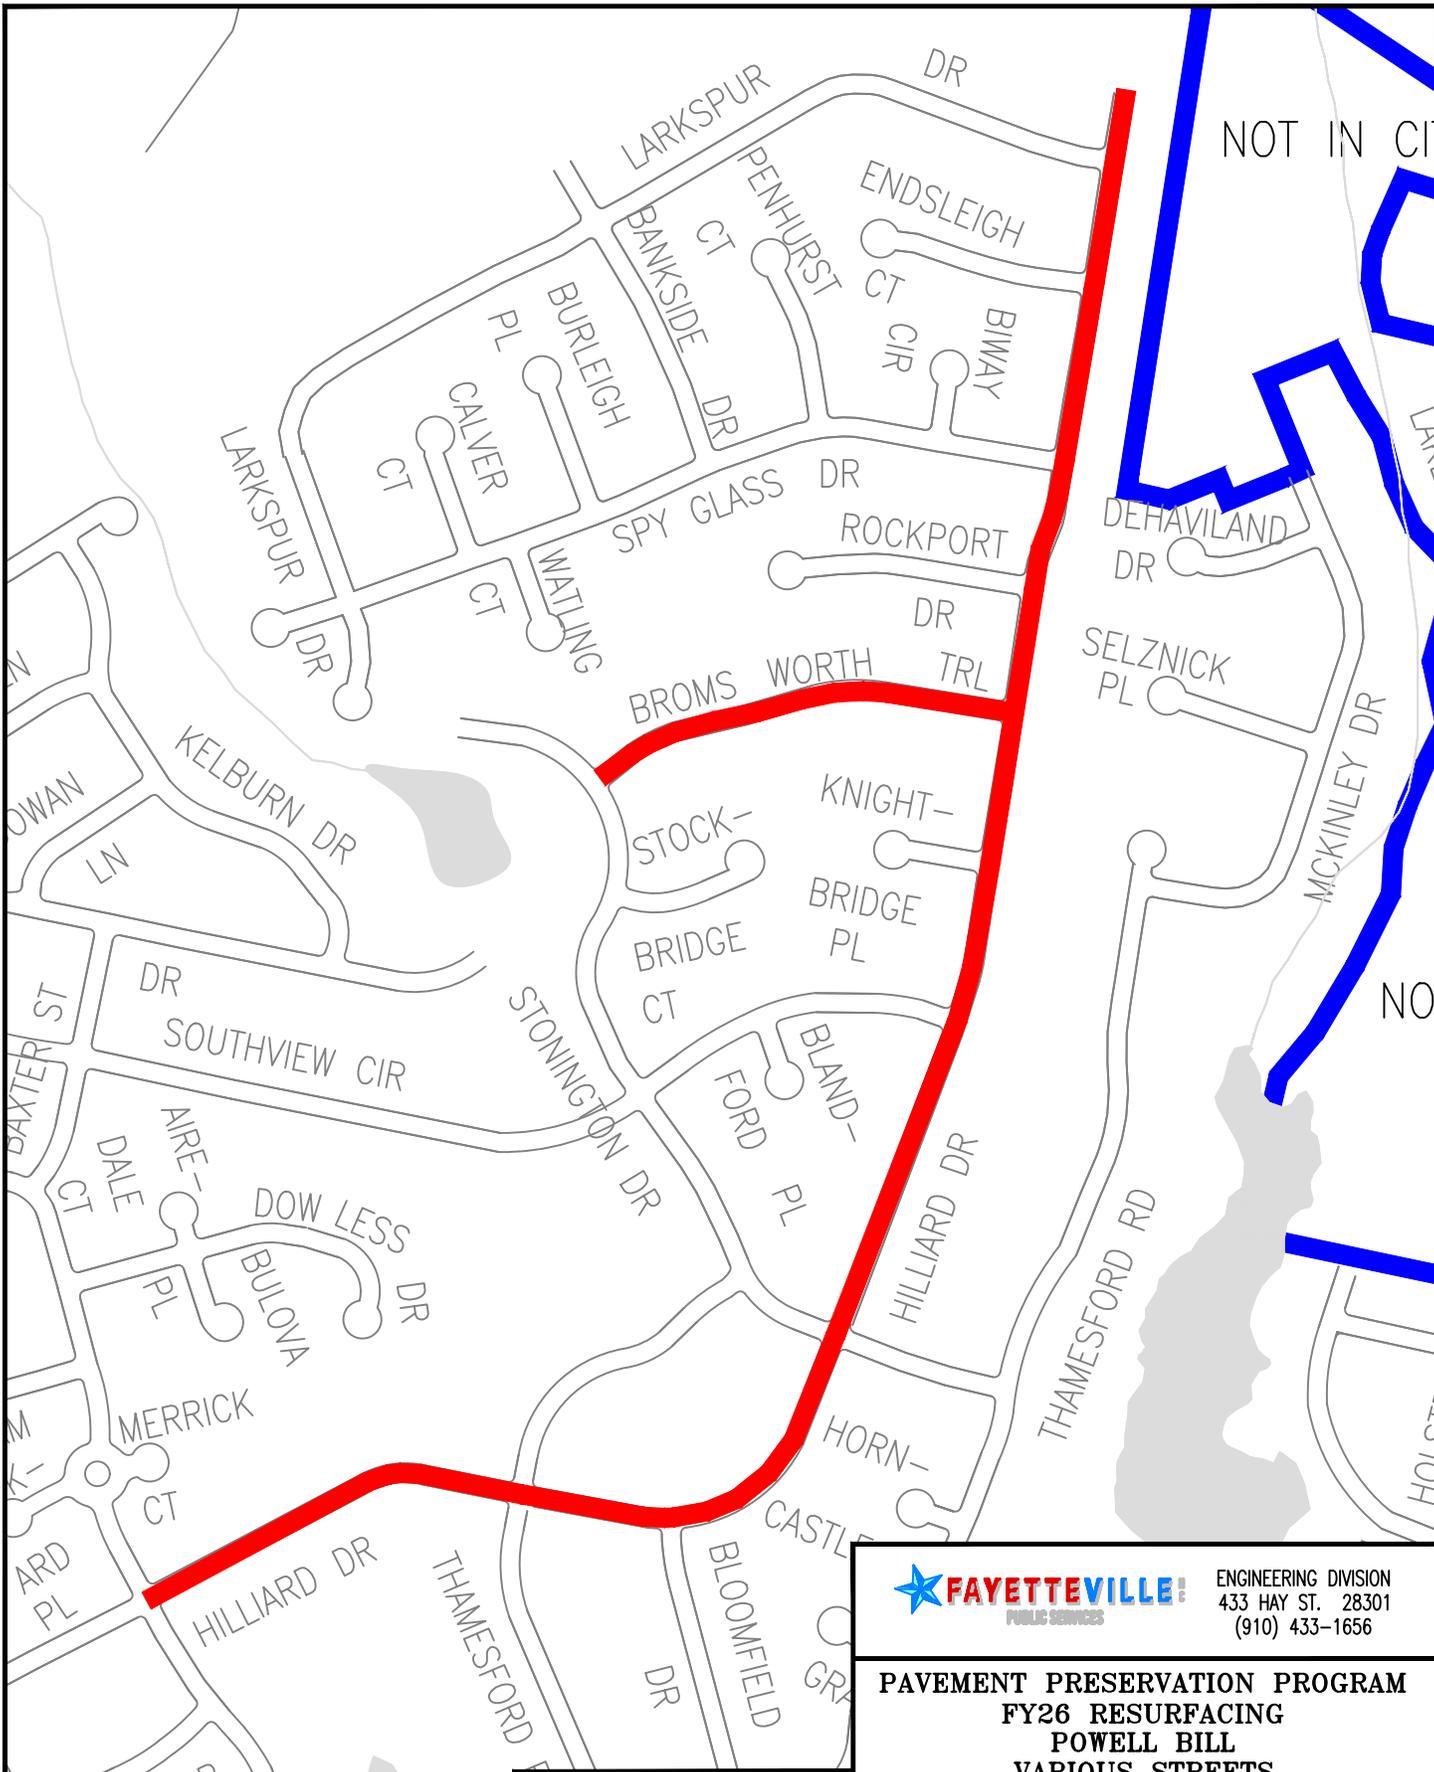

NOT IN CI

NO




ENGINEERING DIVISION
433 HAY ST. 28301
(910) 433-1656

**PAVEMENT PRESERVATION PROGRAM
FY26 RESURFACING
POWELL BILL
VARIOUS STREETS**

DATE 4/11/2025 DRAWN BY EDR
SCALE 1"=500' CK'D BY RSH

THIS MAP IS NOT A CERTIFIED SURVEY AND HAS NOT BEEN REVIEWED BY A LOCAL GOVERNMENT AGENCY FOR COMPLIANCE WITH ANY APPLICABLE LAND DEVELOPMENT REGULATIONS.

**HILLIARD DR
BROMSWORTH TRL**

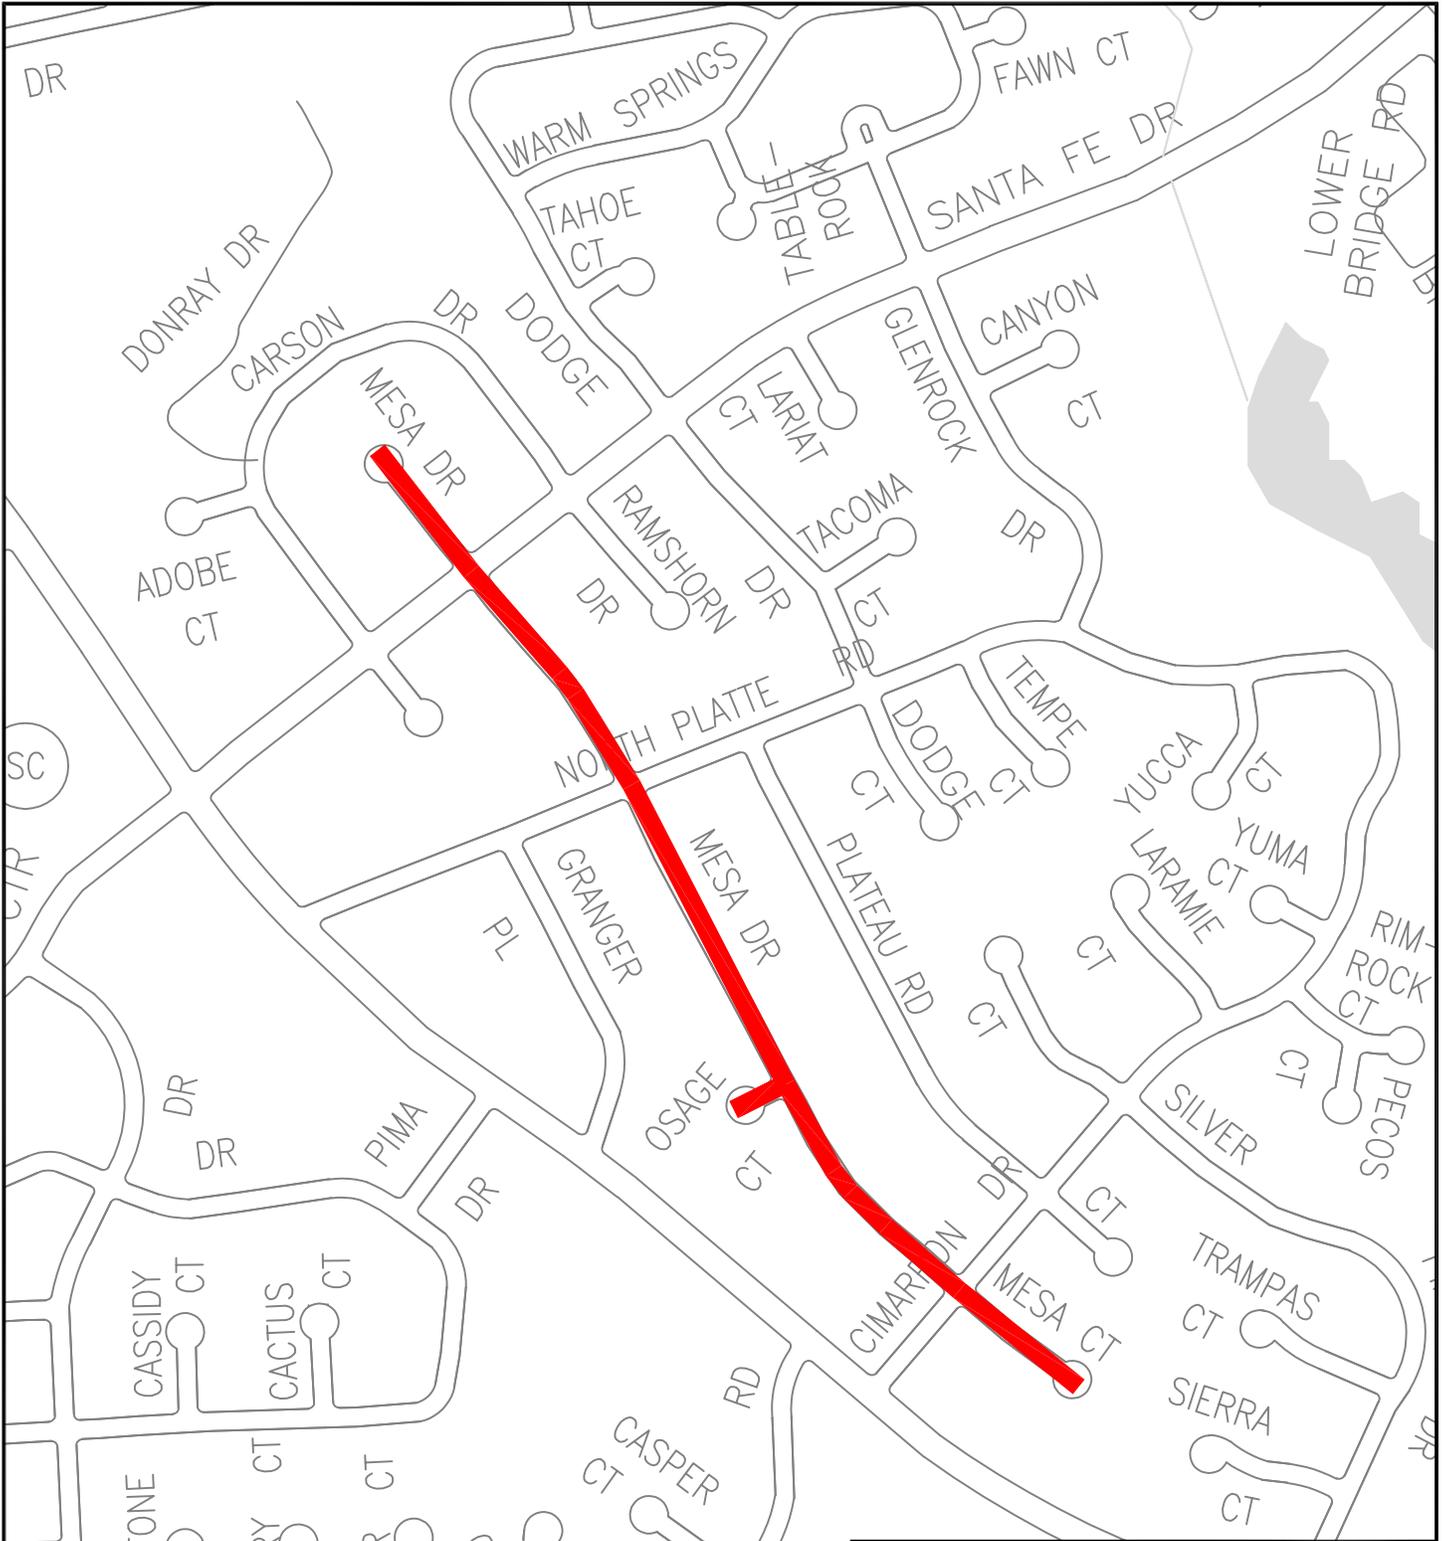



FAYETTEVILLE PUBLIC SERVICES
 ENGINEERING DIVISION
 433 HAY ST. 28301
 (910) 433-1656

**PAVEMENT PRESERVATION PROGRAM
 FY25 RESURFACING
 PHASE 1
 VARIOUS STREETS**

DATE 3/6/2025 DRAWN BY EDR
 SCALE 1"=500' CK'D BY RSH

**THIS MAP IS NOT A CERTIFIED SURVEY AND
 HAS NOT BEEN REVIEWED BY A LOCAL
 GOVERNMENT AGENCY FOR COMPLIANCE
 WITH ANY APPLICABLE LAND DEVELOPMENT
 REGULATIONS.**

MESA DR
 MESA CT
 OSAGE CT

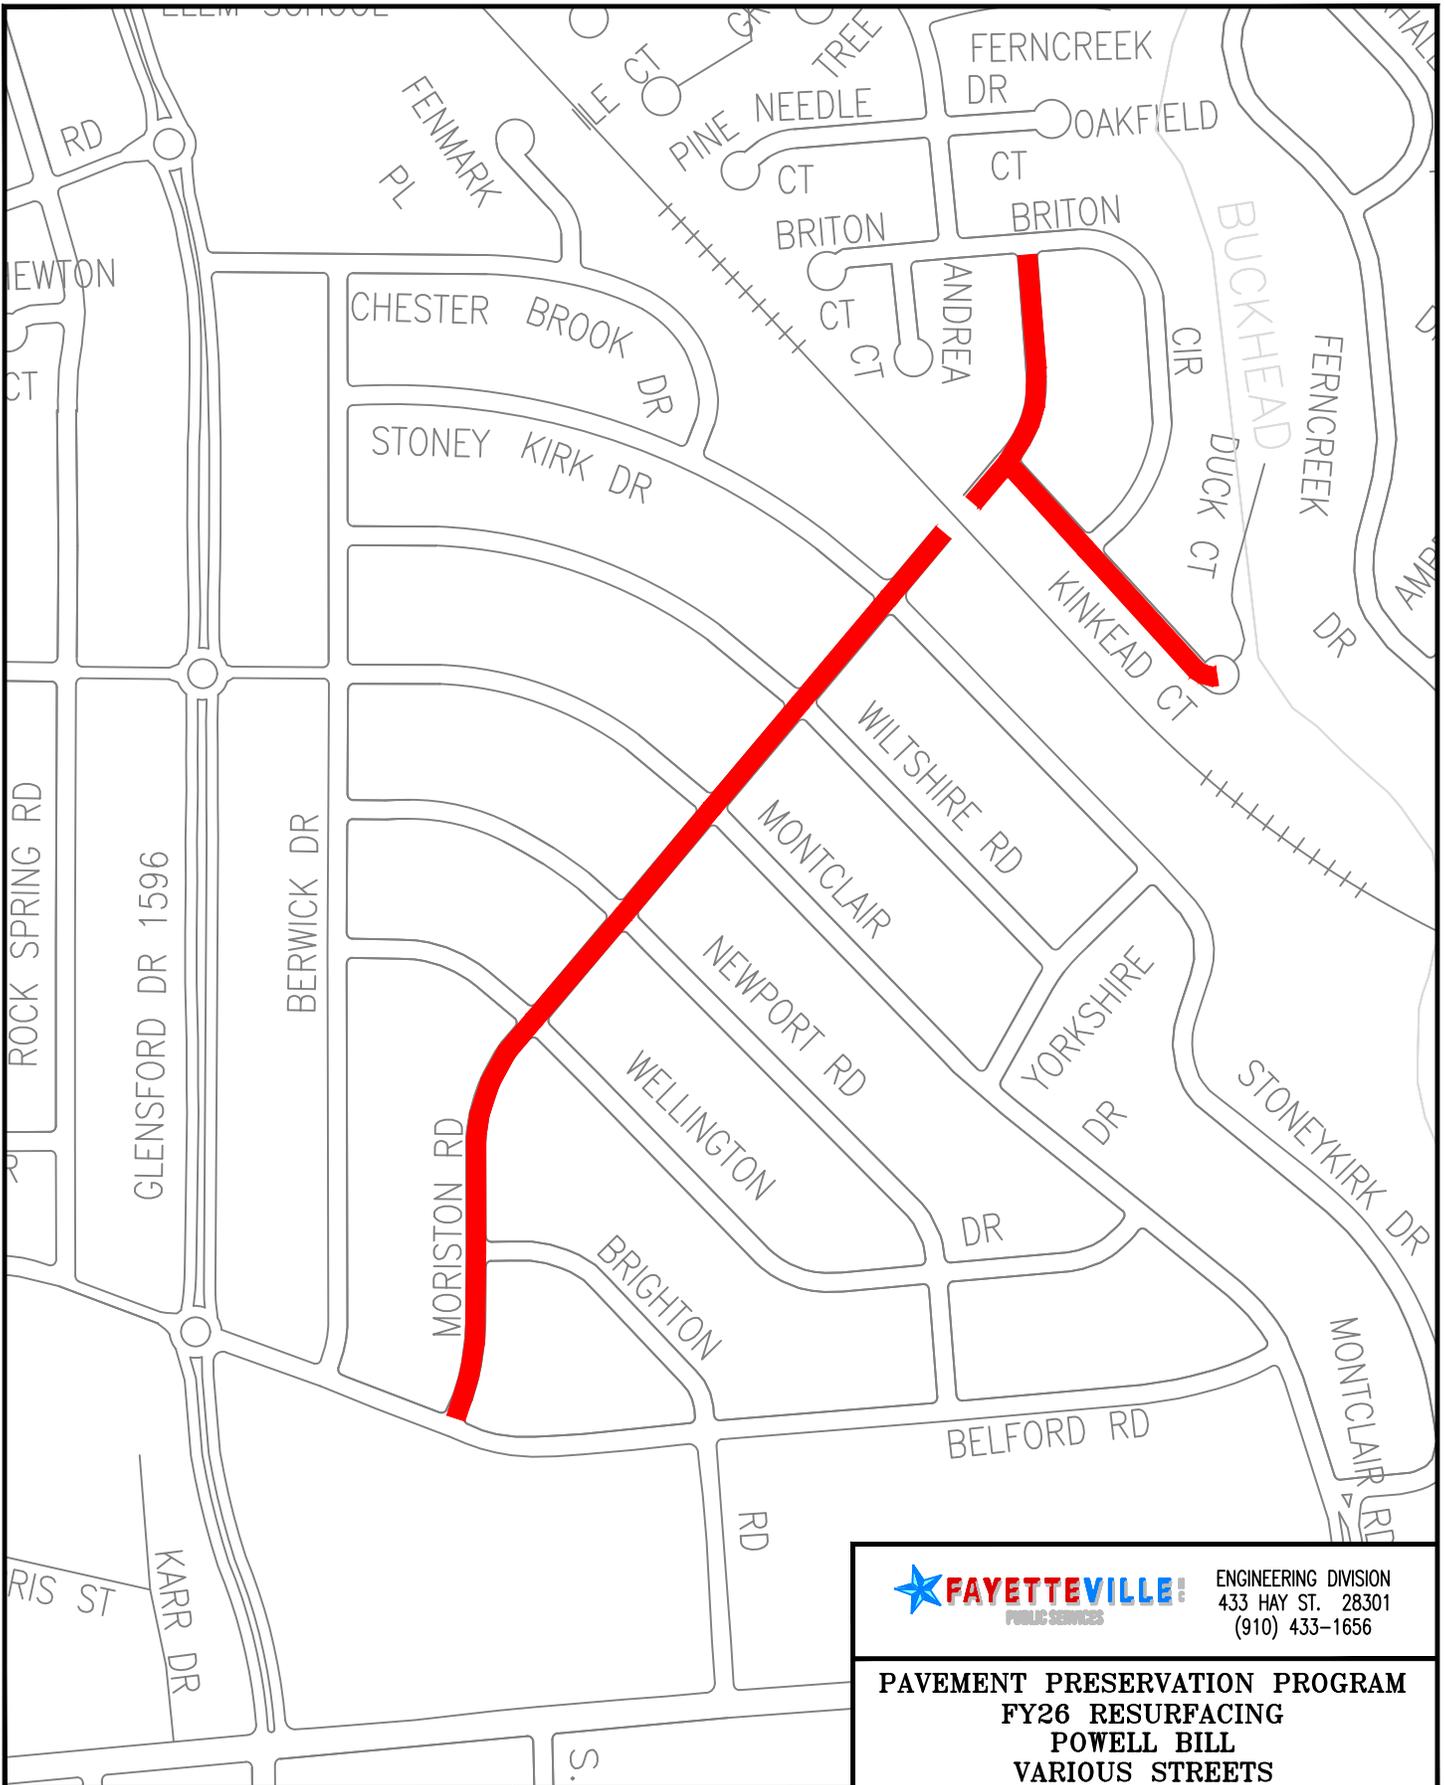



FAYETTEVILLE! ENGINEERING DIVISION
 PUBLIC SERVICES 433 HAY ST. 28301
 (910) 433-1656

PAVEMENT PRESERVATION PROGRAM
FY26 RESURFACING
POWELL BILL
VARIOUS STREETS

DATE 4/11/2025 DRAWN BY EDR
 SCALE 1"=500' CK'D BY RSH

**THIS MAP IS NOT A CERTIFIED SURVEY AND
 HAS NOT BEEN REVIEWED BY A LOCAL
 GOVERNMENT AGENCY FOR COMPLIANCE
 WITH ANY APPLICABLE LAND DEVELOPMENT
 REGULATIONS.**

**MORISTON RD
 KINKEAD CT**

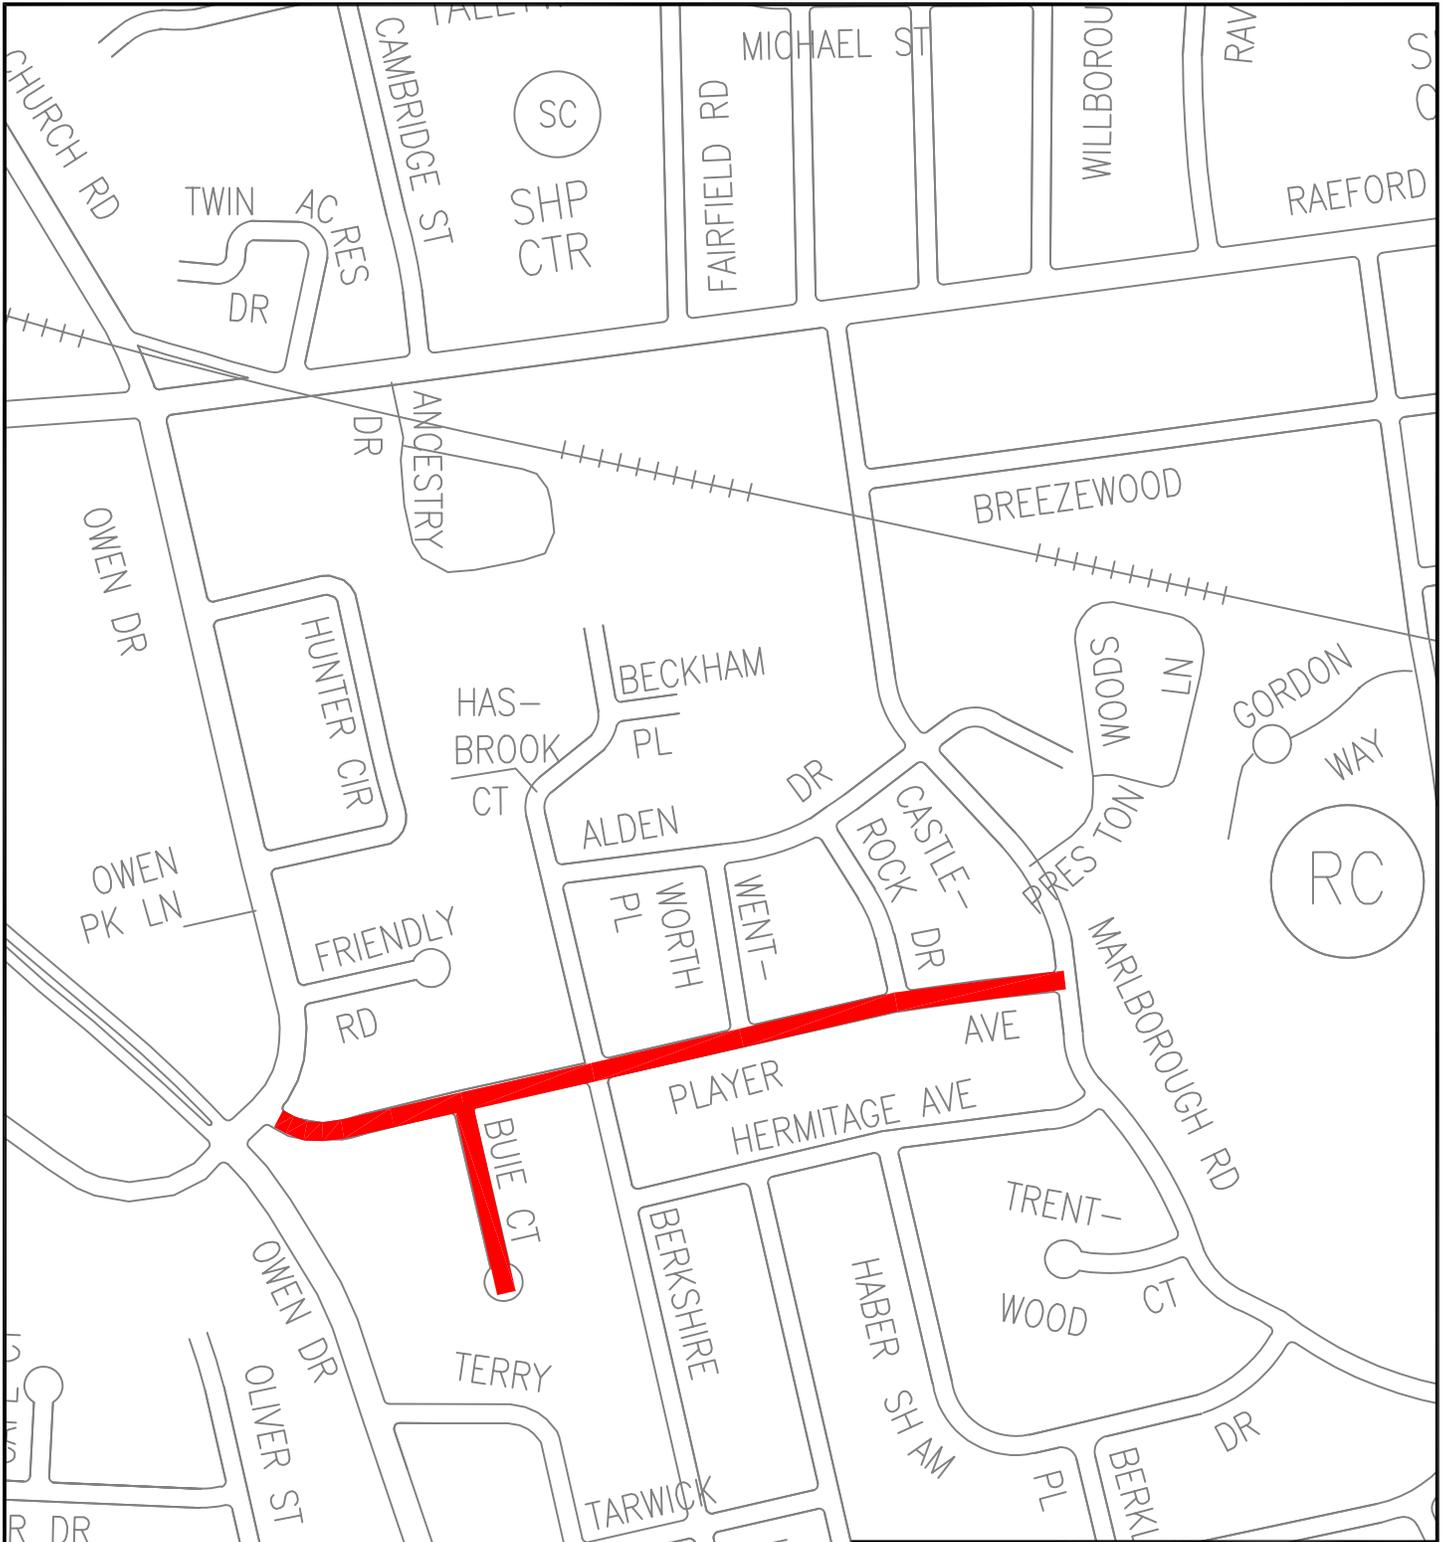


FAYETTEVILLE
 PUBLIC SERVICES


ENGINEERING DIVISION
 433 HAY ST. 28301
 (910) 433-1656

PAVEMENT PRESERVATION PROGRAM
FY25 RESURFACING
PHASE 1
VARIOUS STREETS

DATE 3/6/2025 DRAWN BY EDR
 SCALE 1"=500' CK'D BY RSH

THIS MAP IS NOT A CERTIFIED SURVEY AND HAS NOT BEEN REVIEWED BY A LOCAL GOVERNMENT AGENCY FOR COMPLIANCE WITH ANY APPLICABLE LAND DEVELOPMENT REGULATIONS.

PLAYER AVE
BUIE CT

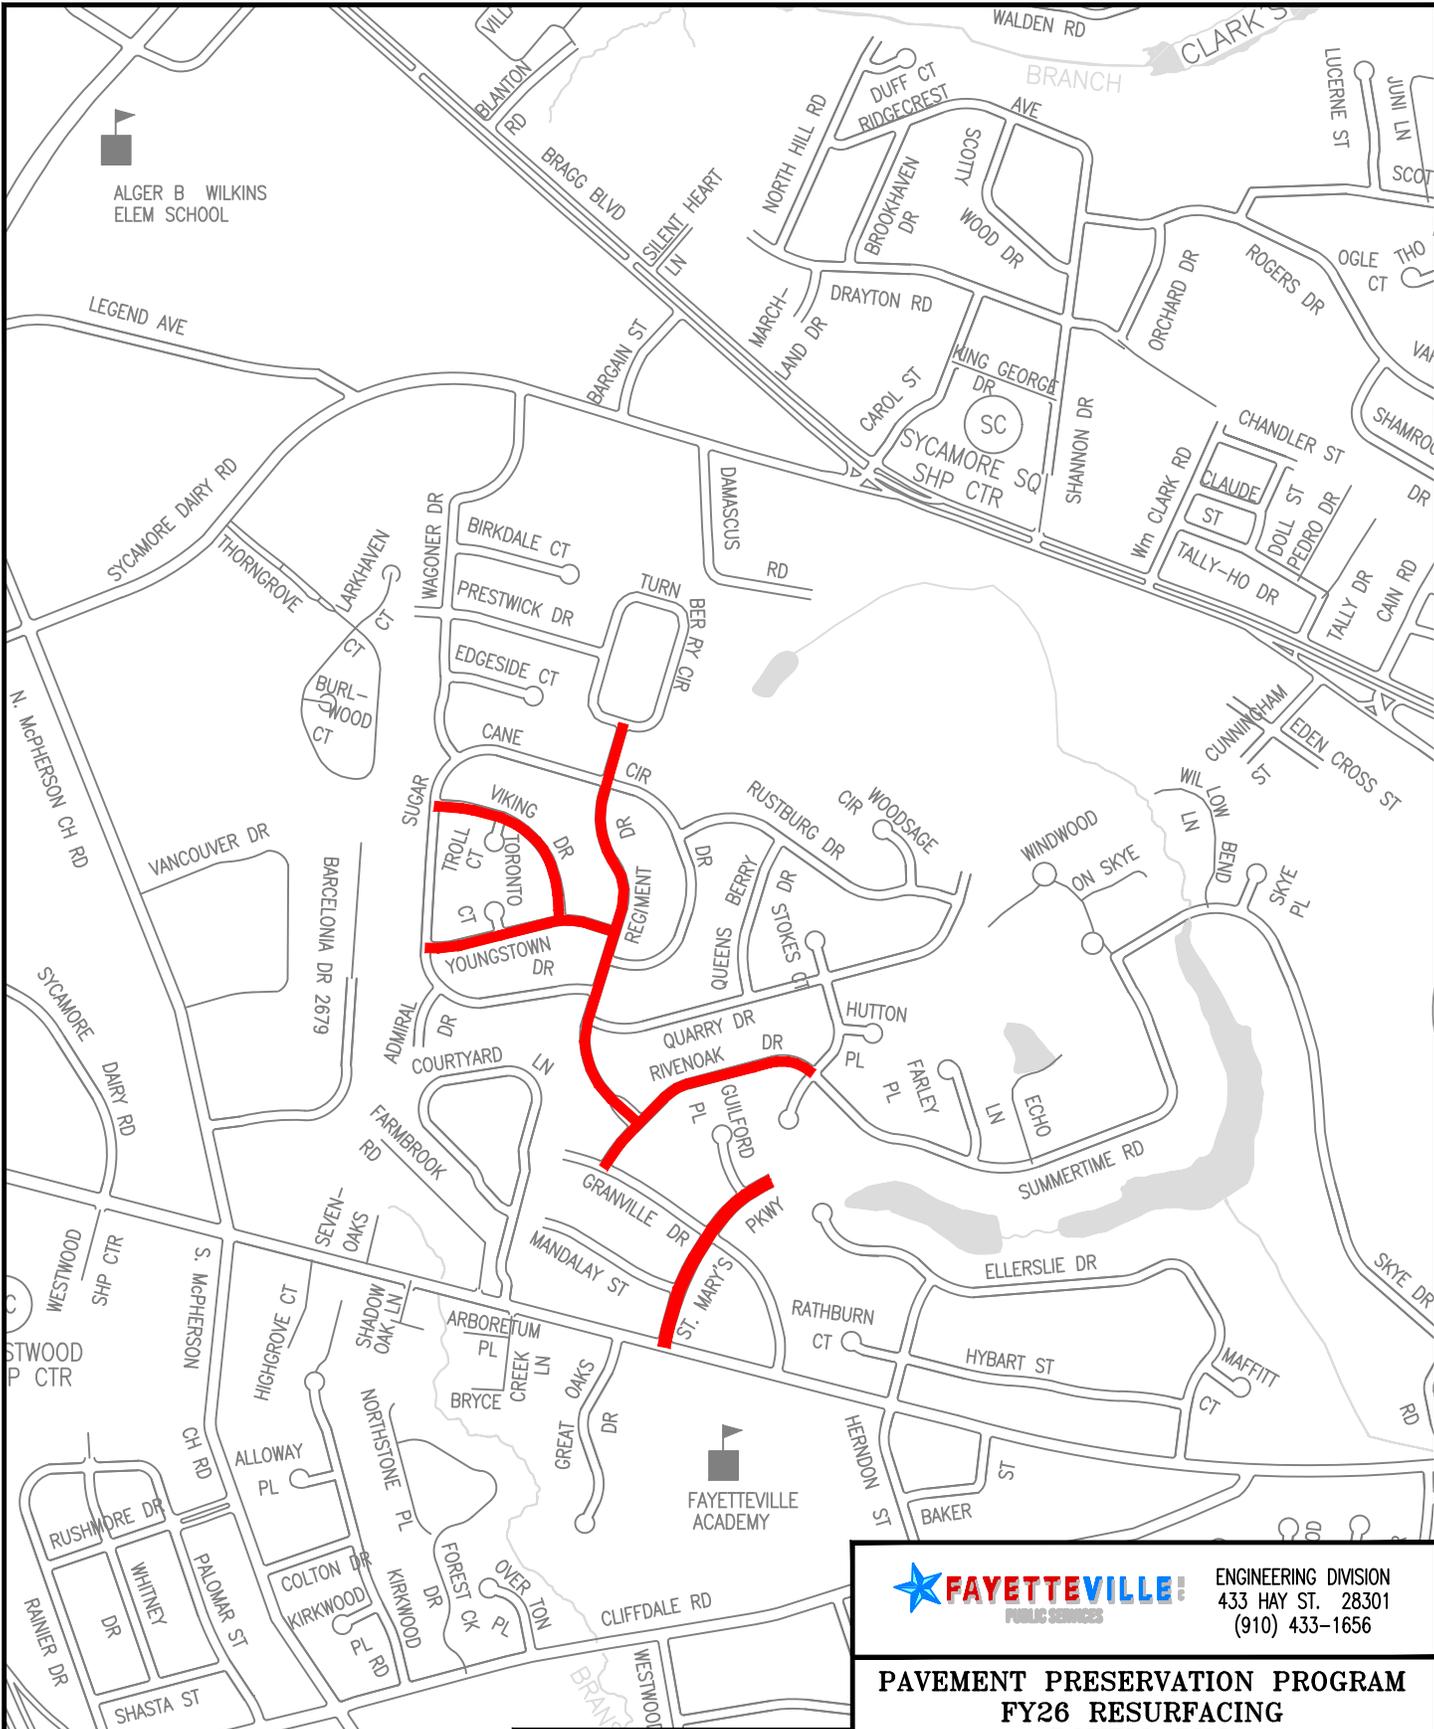

ALGER B WILKINS
ELEM SCHOOL




ENGINEERING DIVISION
433 HAY ST. 28301
(910) 433-1656

**PAVEMENT PRESERVATION PROGRAM
FY26 RESURFACING
POWELL BILL
VARIOUS STREETS**

DATE 4/11/2025 DRAWN BY EDR
SCALE 1"=1000' CK'D BY RSH

**THIS MAP IS NOT A CERTIFIED SURVEY AND
HAS NOT BEEN REVIEWED BY A LOCAL
GOVERNMENT AGENCY FOR COMPLIANCE
WITH ANY APPLICABLE LAND DEVELOPMENT
REGULATIONS.**

**ST. MARY'S PKWY
RIVENOAK DR
REGIMENT DR
YOUNGSTOWN DR
VIKING DR**

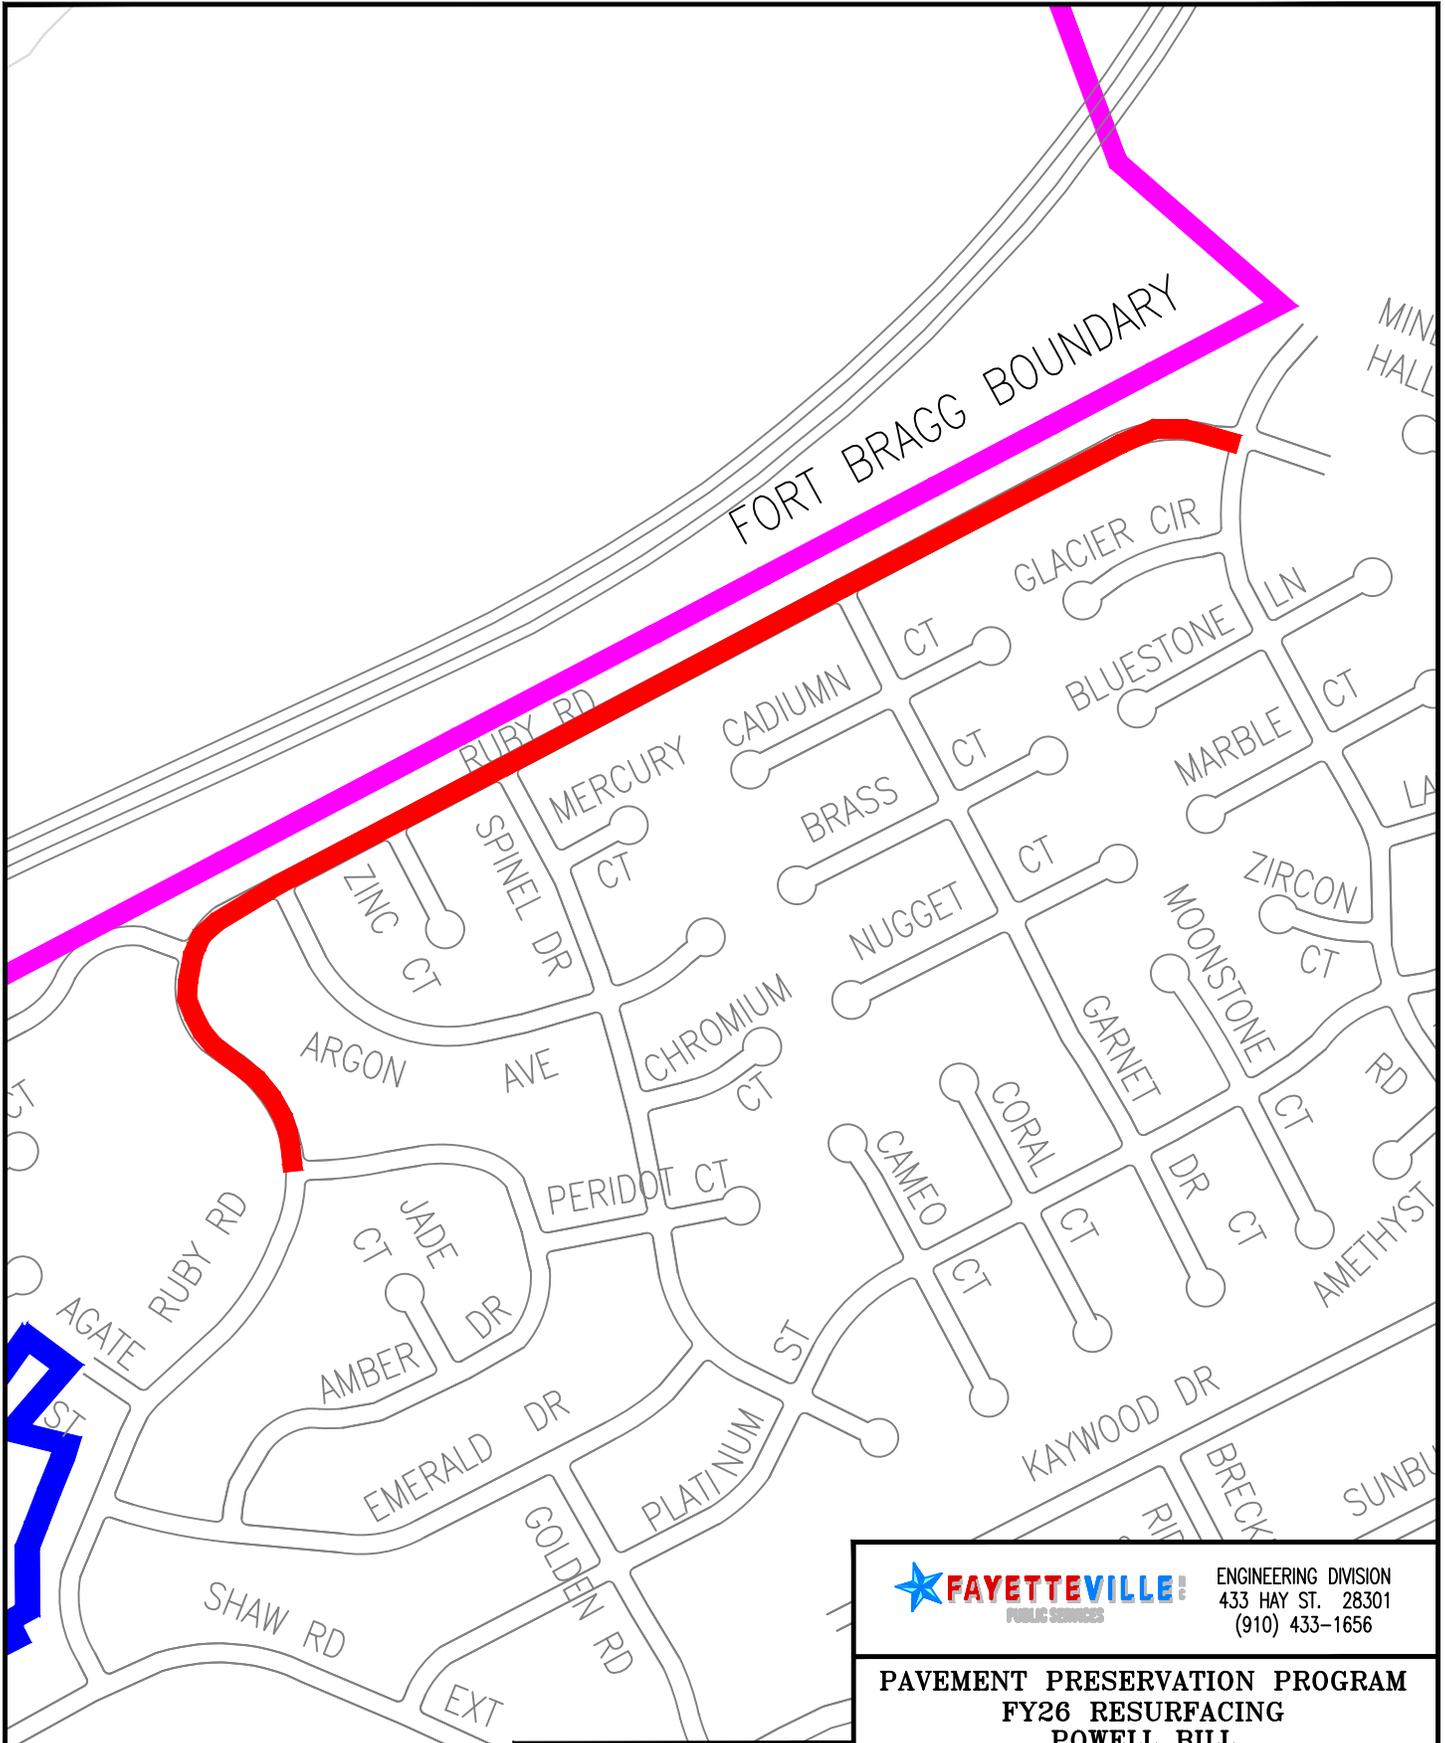


RUBY RD

 **FAYETTEVILLE** PUBLIC SERVICES
 ENGINEERING DIVISION
 433 HAY ST. 28301
 (910) 433-1656

**PAVEMENT PRESERVATION PROGRAM
 FY26 RESURFACING
 POWELL BILL
 VARIOUS STREETS**

DATE 4/11/2025 DRAWN BY EDR
 SCALE 1"=500' CK'D BY RSH

**THIS MAP IS NOT A CERTIFIED SURVEY AND
 HAS NOT BEEN REVIEWED BY A LOCAL
 GOVERNMENT AGENCY FOR COMPLIANCE
 WITH ANY APPLICABLE LAND DEVELOPMENT
 REGULATIONS.**

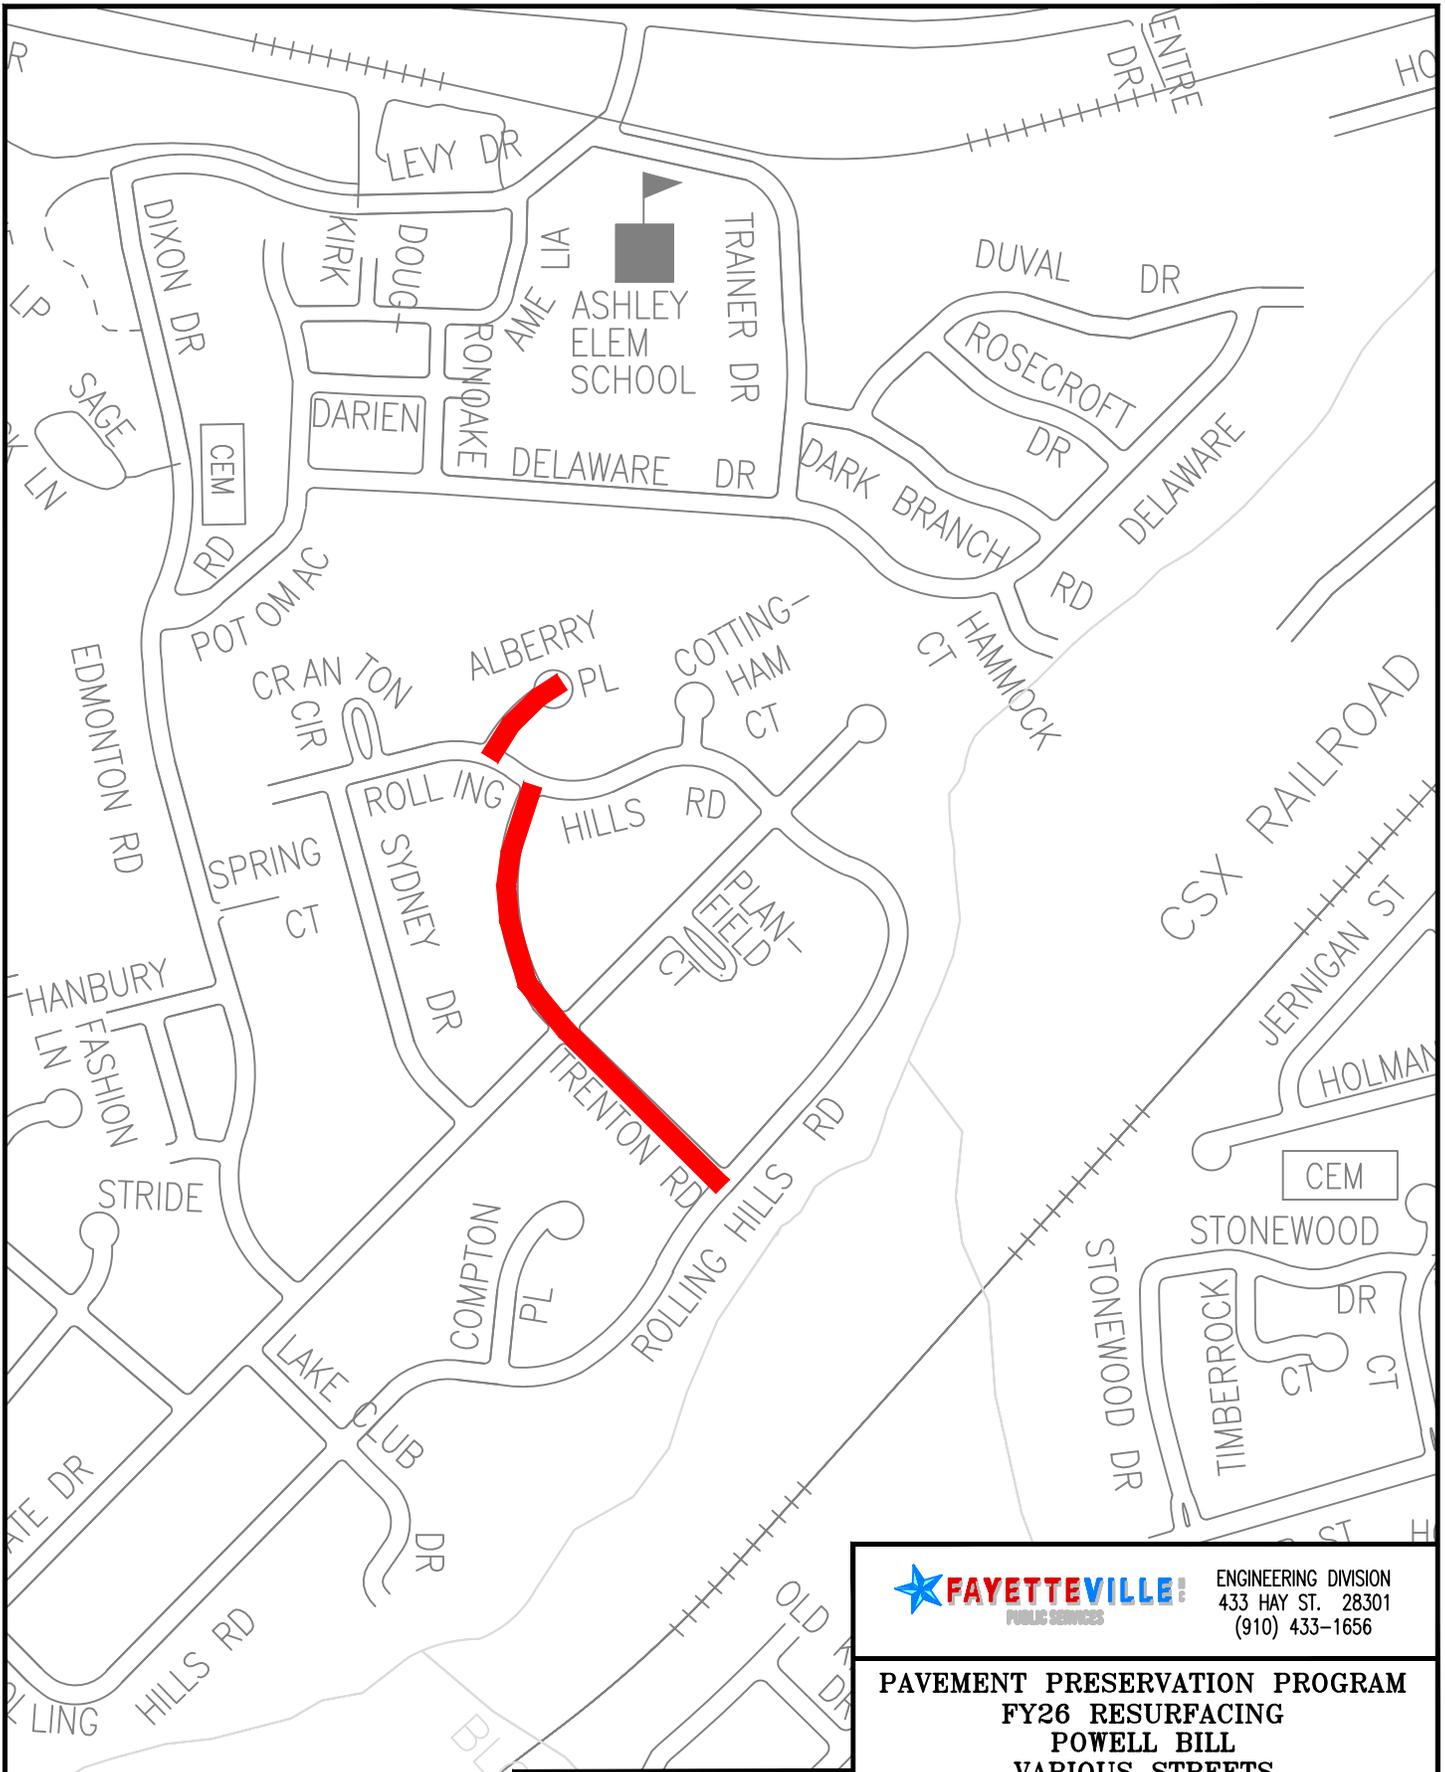

THIS MAP IS NOT A CERTIFIED SURVEY AND HAS NOT BEEN REVIEWED BY A LOCAL GOVERNMENT AGENCY FOR COMPLIANCE WITH ANY APPLICABLE LAND DEVELOPMENT REGULATIONS.

TRENTON RD
ALBERRY PL


	ENGINEERING DIVISION 433 HAY ST. 28301 (910) 433-1656
	<p align="center">PAVEMENT PRESERVATION PROGRAM FY26 RESURFACING POWELL BILL VARIOUS STREETS</p>
DATE <u>4/11/2025</u>	DRAWN BY <u>EDR</u>
SCALE <u>1"=500'</u>	CK'D BY <u>RSH</u>

Proposed Resurface Annex Area 26 Streets, 2026 - Phase 1

Proposed Resurfacing Streets

STREET	FROM	TO	LENGTH	WIDTH	MH	WV
WOODMARK DR	HOPPER RD	DEMILA DR	3216	26	14	4
SANDRIDGE DR	WOODMARK DR	FERN CREEK PL	1681	28	7	2
BRYANSTONE WAY	SANDRIDGE DR	MILLSTREAM RD	2177	26	8	0
MILLSTREAM RD	BRYANSTONE WAY	BRASSWOOD DR	408	27	2	0
BUTTERMERE DR	BRASSWOOD DR	WICKERSHAM RD	3496	28	19	5
VANCE DR	BRYANSTONE WAY	HOPPER RD	190	30	1	0
FERNCREEK PL	BRYANSTONE WAY	BUTTERMERE DR	1600	28	9	2
BRASSWOOD DR	FERNCREEK PL	BROOKRIDGE DR	620	27	2	0
MAHOGANY RD	BUTTERMERE DR	BRASSWOOD DR	1805	27	8	0
WICKERSHAM RD	SANDRIDGE DR	BEAVERSTONE RD	1180	26	8	1
SKYHAWK DR	SANDRIDGE DR	BEAVERSTONE RD	1942	26	9	1
HURSTBOURNE LN	SKYHAWK DR	BROCKWOOD ST	310	26	0	0
BROCKWOOD ST	SANDRIDGE DR	HURSTBOURNE LN	1620	26	10	1
TIMBERCROFT LN	BROCKWOOD ST	MOSSYVALE WAY	1660	26	12	2
MOSSYVALE WAY	BROCKWOOD ST	TIMBERCROFT LN	306	26	1	1
FLYING CLOUD LN	TIMBERCROFT LN	DEMILA DR	520	26	3	0
Length			22731			
Mileage			4.31			
Total Length			22731			
Total Mileage			4.31			

*** A street on the list may change to another year due to Funding, Construction and/or

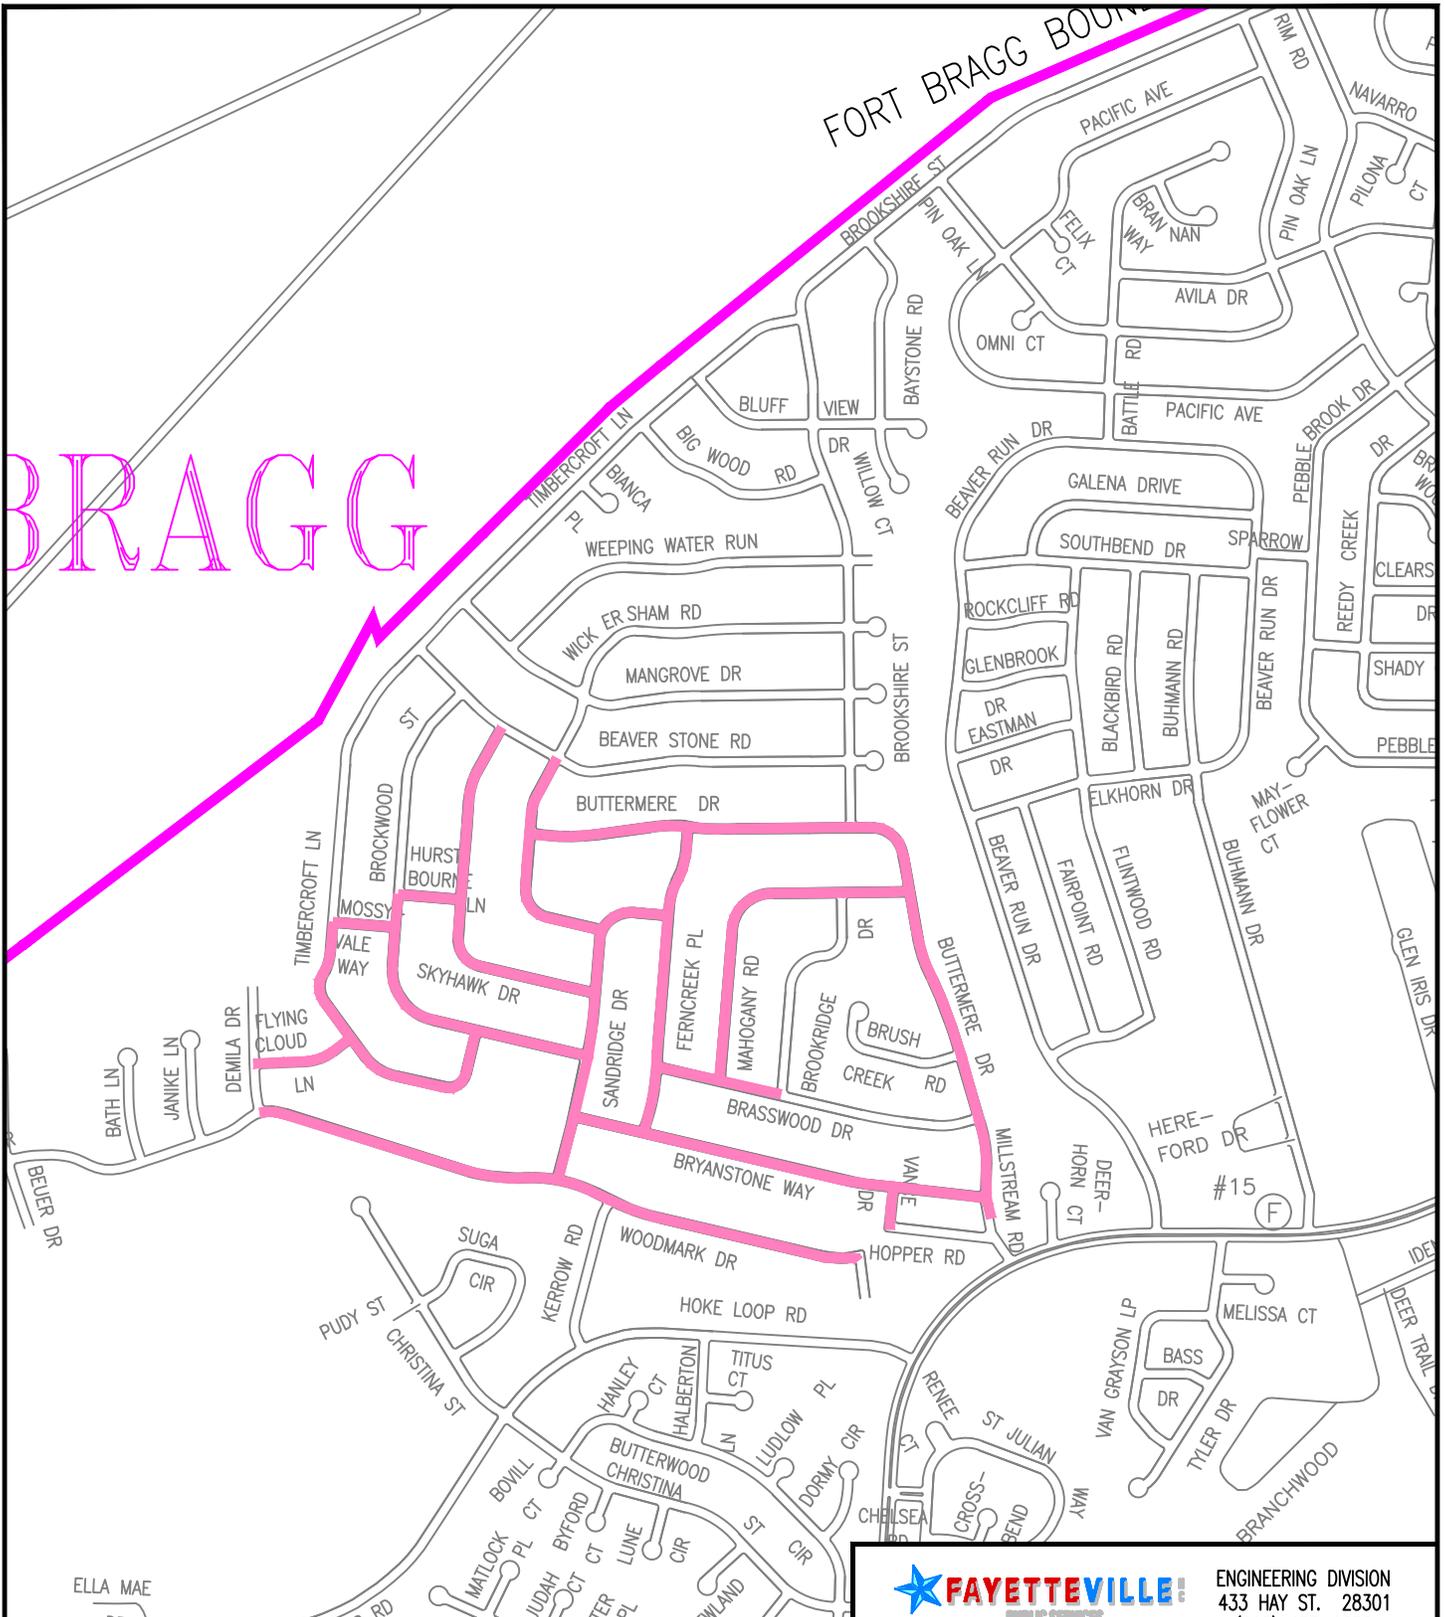

THIS MAP IS NOT A CERTIFIED SURVEY AND HAS NOT BEEN REVIEWED BY A LOCAL GOVERNMENT AGENCY FOR COMPLIANCE WITH ANY APPLICABLE LAND DEVELOPMENT REGULATIONS.

WOODMARK DR
 SANDRIDGE DR
 BRYANSTONE WAY
 MILLSTREAM RD
 BUTTERMERE DR
 VANCE DR
 FERNCREEK PL
 BRASSWOOD DR
 MAHOGANY RD
 WICKERSHAM RD
 SKYHAWK DR
 HURSTBOURNE LN
 BROCKWOOD ST
 TIMBERCROFT LN
 MOSSVALE WAY
 FLYING CLOUD LN

	ENGINEERING DIVISION 433 HAY ST. 28301 (910) 433-1656
	<p align="center">PAVEMENT PRESERVATION PROGRAM FY26 ANNEXATION AREA 26 VARIOUS STREETS</p>
DATE <u>4/10/2025</u>	DRAWN BY <u>EDR</u>
SCALE <u>1"=1000'</u>	CK'D BY <u>RSH</u>