


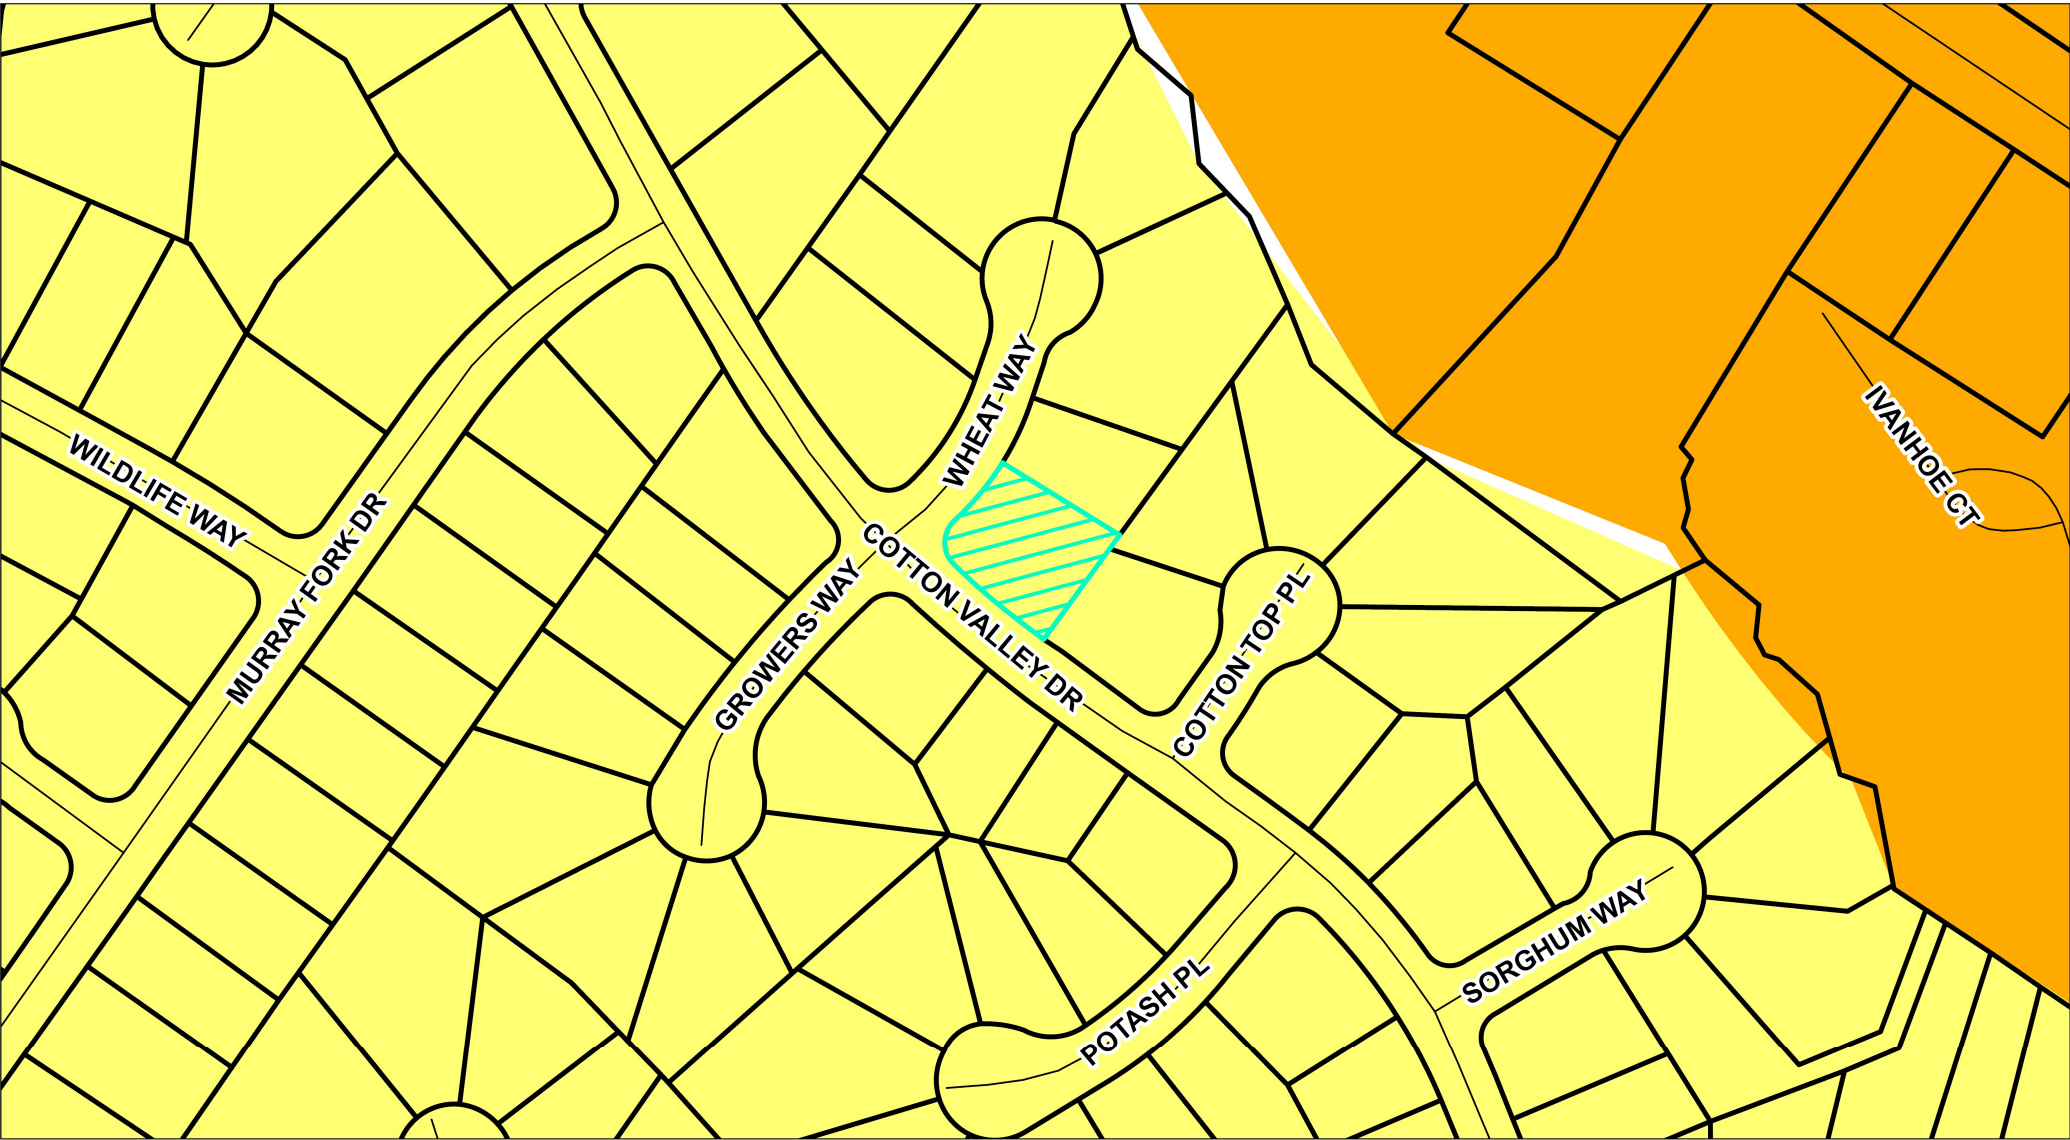

Future Land Use Map

Case #: A26-27

Request: Increase fence height and reduce setback
Location: 151 Wheat Way
(0408425302000)

-  LDR - LOW DENSITY
-  HDR - HIGH DENSITY RESIDENTIAL
-  Streets
-  A26-27

Letters are being sent to all property owners within the 300' buffer. Subject Property is shown in the hatched pattern.

