

Micro-Surfacing Various Streets 2023

APPENDIX B Street Lists and Maps






Pavement Preservation Program

Proposed Streets for Microsurfacing Treatment, FY 2023:

Street Name	PCI	From Street	To Street	Length (ft)
Lakecrest DR	75	Sourwood DR	Country Club DR	1478
Ellsworth Dr	73	Odom Dr	BARWIN DR	1742.4
Wicker Ct	77	Ellsworth Dr	cul de sac	475.2
Bowling Green Dr	73	Ellsworth Dr	cul de sac	1056
Barwin Dr	73	Bowling Green Dr	Redwood Dr	1108.8
Keyboard Ln	76	Barwin Dr	Hope miles Rd	369.6
Bedrock Dr	68	Meldo Rd	Santa Fe Dr	1425.6
Concho Ct	68	Bronco Ln	Cul de sac	369.6
Bronco Ln	75	Bedrock Dr	Santa Fe Dr	792
Meldo Rd	67	Bedrock Dr	Santa Fe Dr	950.4
Frenso Dr	71	Meldo Rd	Santa Fe Dr	1636.8
Maverick Ct	65	Frenso Dr	Cul de sac	369.6
Pubelo Ct	70	Frenso Dr	Cul de sac	264
Lonestar Rd	67	Entire road		1425.6
Dude Ct	68	Lonestar Rd	Cul de sac	316.8
Rancho DR	75	Entire road		1478
Vigilant CT	65	Bedrock Dr	Cul de sac	158
Broadview Dr	70	Tokay Dr	Melba St	1003.2
Melba St	71	Marita Dr	cul de sac	844.8
Rockingham rd	73	Flat Rock dr	Remington rd	1056
Total length: 18,320 ft or 3.46 Miles				

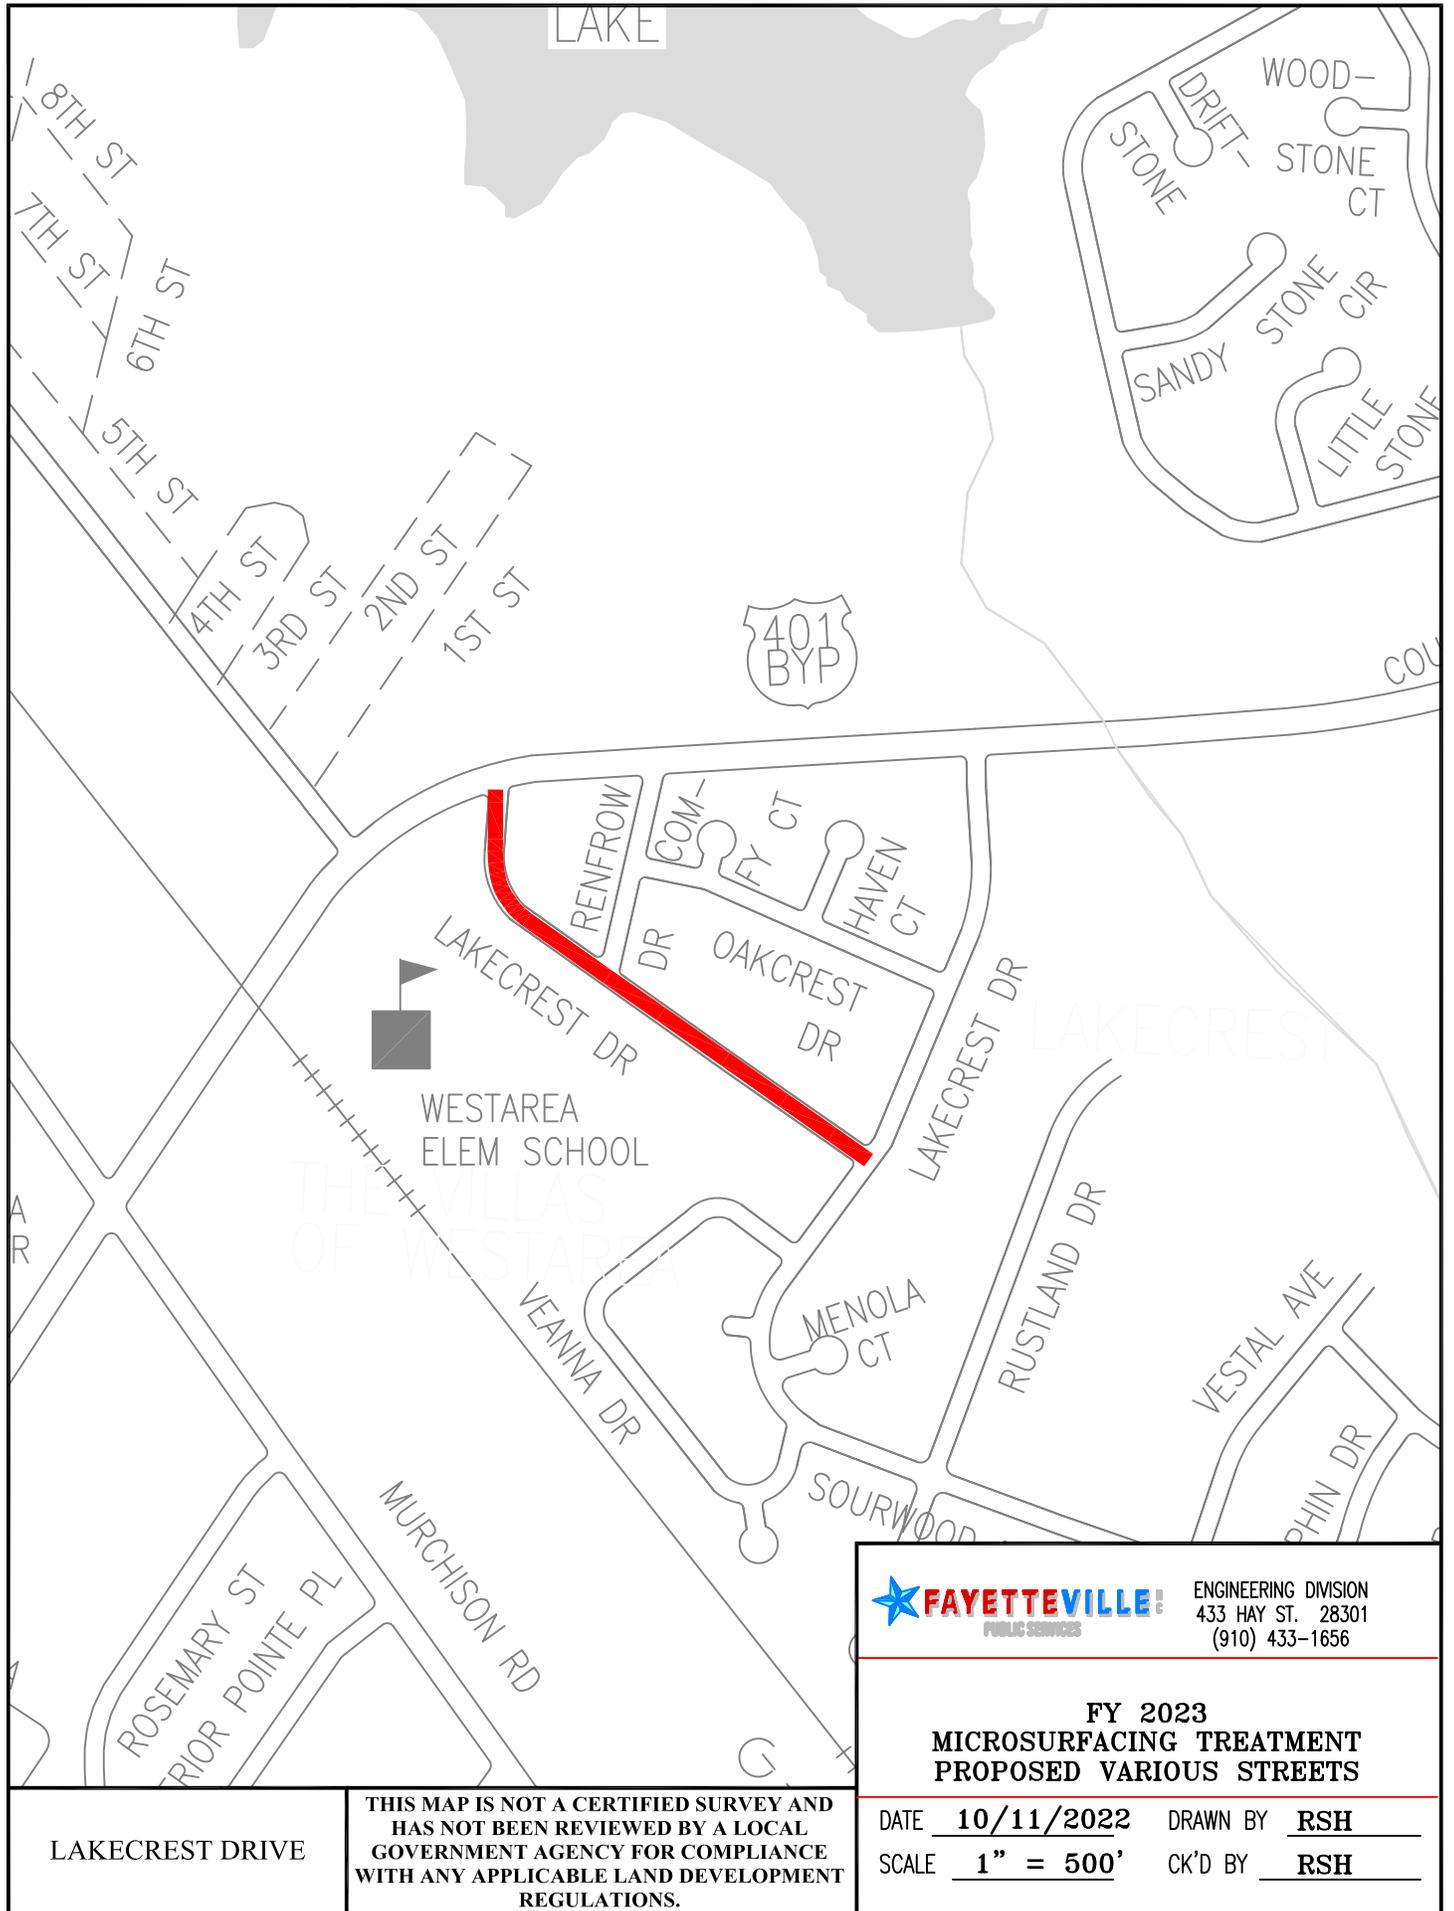


ENGINEERING DIVISION
 433 HAY ST. 28301
 (910) 433-1656

**FY 2023
 MICROSURFACING TREATMENT
 PROPOSED VARIOUS STREETS**

DATE 10/11/2022 DRAWN BY RSR
 SCALE 1" = 500' CK'D BY RSR

LAKECREST DRIVE

THIS MAP IS NOT A CERTIFIED SURVEY AND HAS NOT BEEN REVIEWED BY A LOCAL GOVERNMENT AGENCY FOR COMPLIANCE WITH ANY APPLICABLE LAND DEVELOPMENT REGULATIONS.

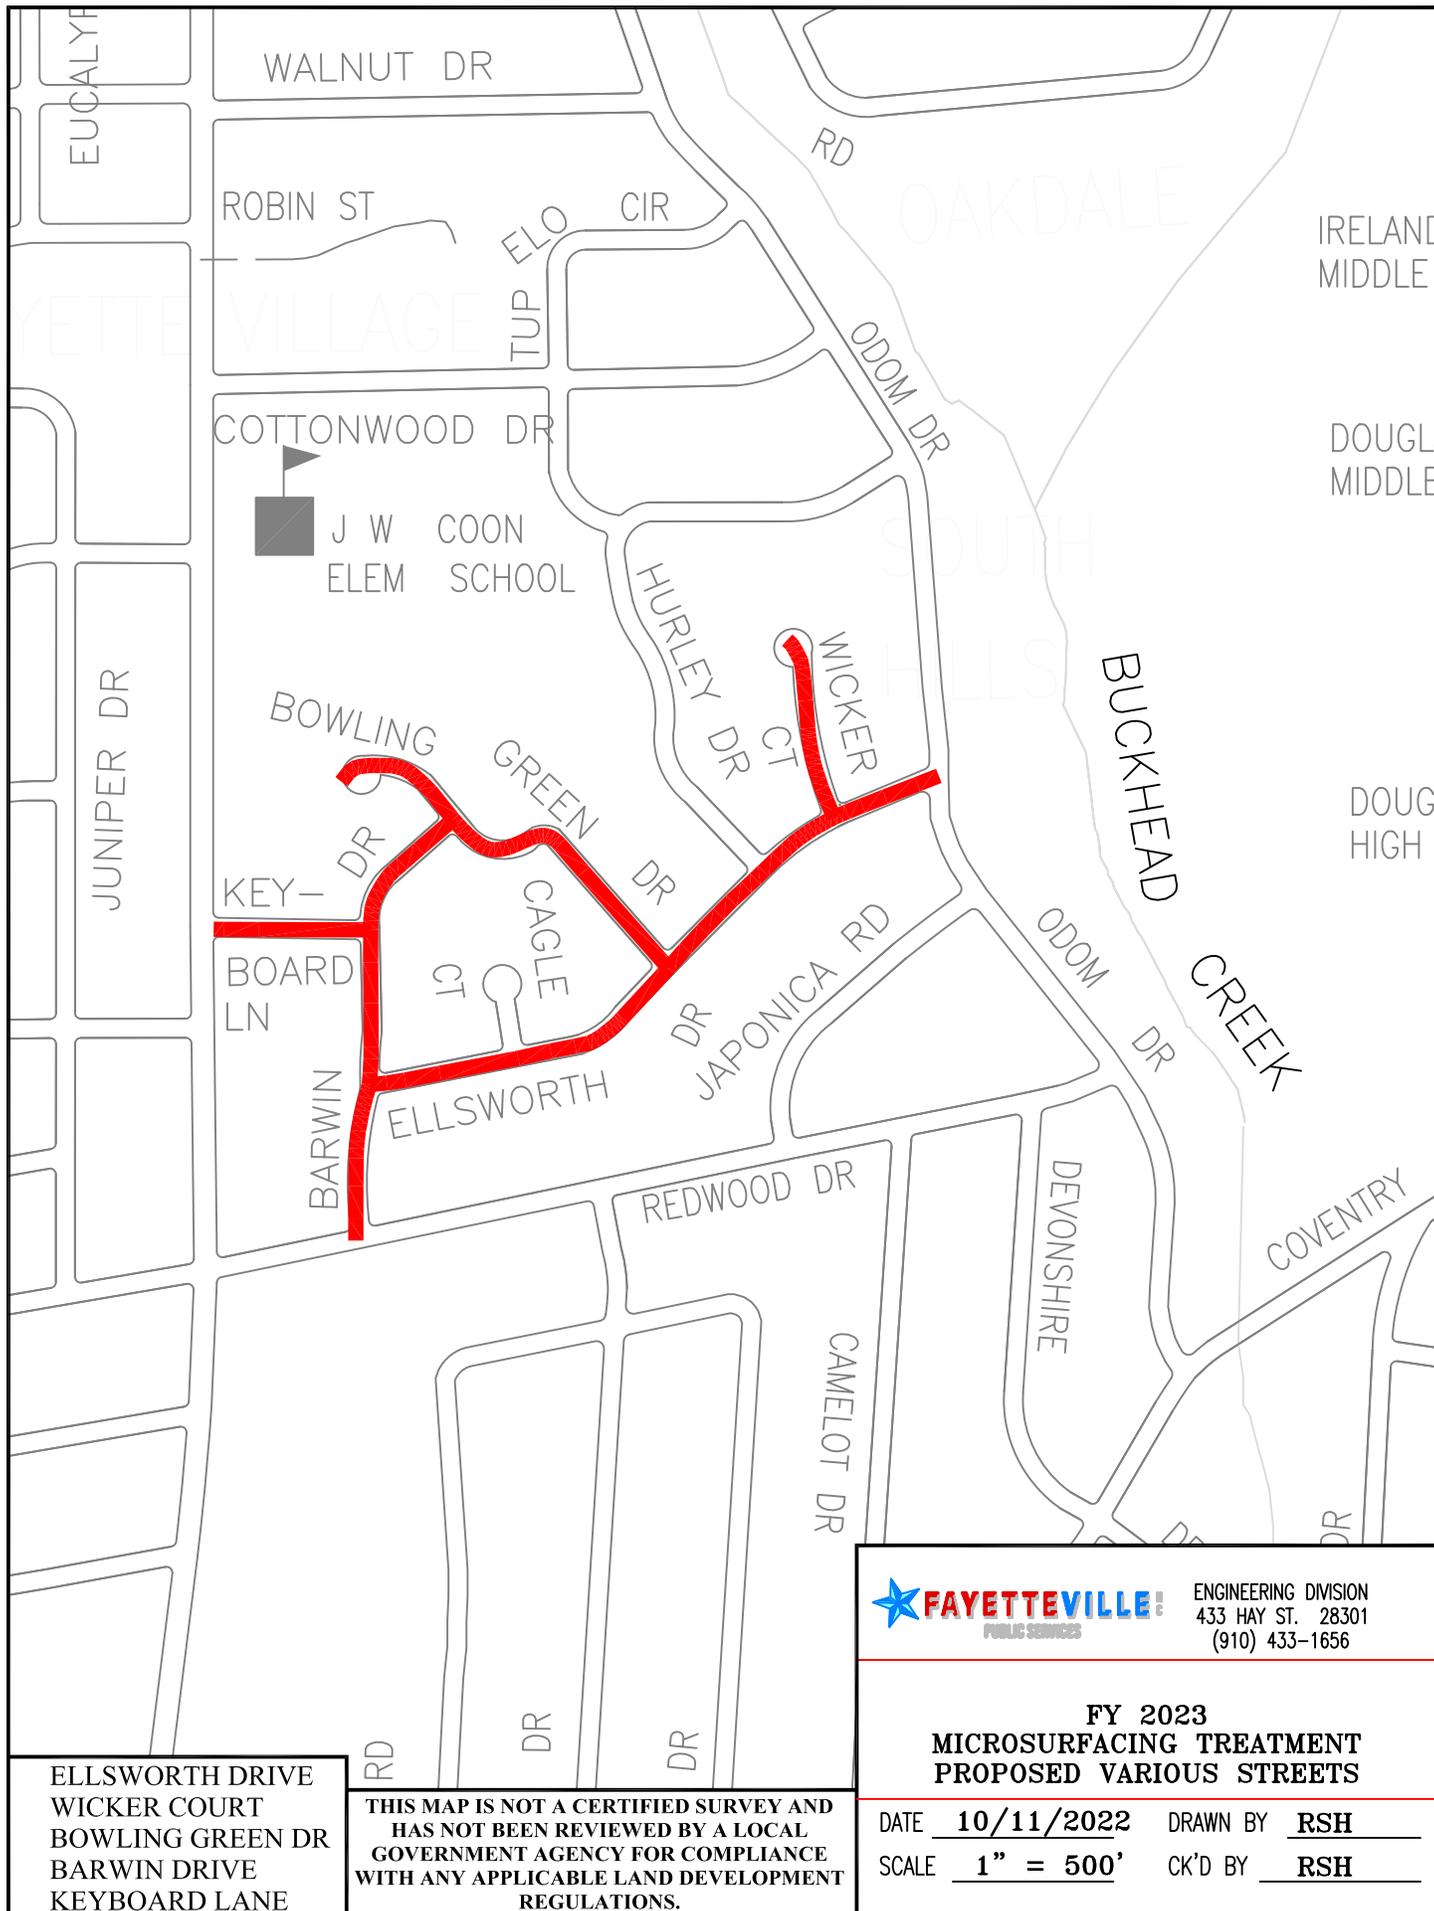

ELLSWORTH DRIVE
 WICKER COURT
 BOWLING GREEN DR
 BARWIN DRIVE
 KEYBOARD LANE


**THIS MAP IS NOT A CERTIFIED SURVEY AND
 HAS NOT BEEN REVIEWED BY A LOCAL
 GOVERNMENT AGENCY FOR COMPLIANCE
 WITH ANY APPLICABLE LAND DEVELOPMENT
 REGULATIONS.**


FAYETTEVILLE
 PUBLIC SERVICES

ENGINEERING DIVISION
 433 HAY ST. 28301
 (910) 433-1656

**FY 2023
 MICROSURFACING TREATMENT
 PROPOSED VARIOUS STREETS**

DATE 10/11/2022 DRAWN BY RSH
 SCALE 1" = 500' CK'D BY RSH

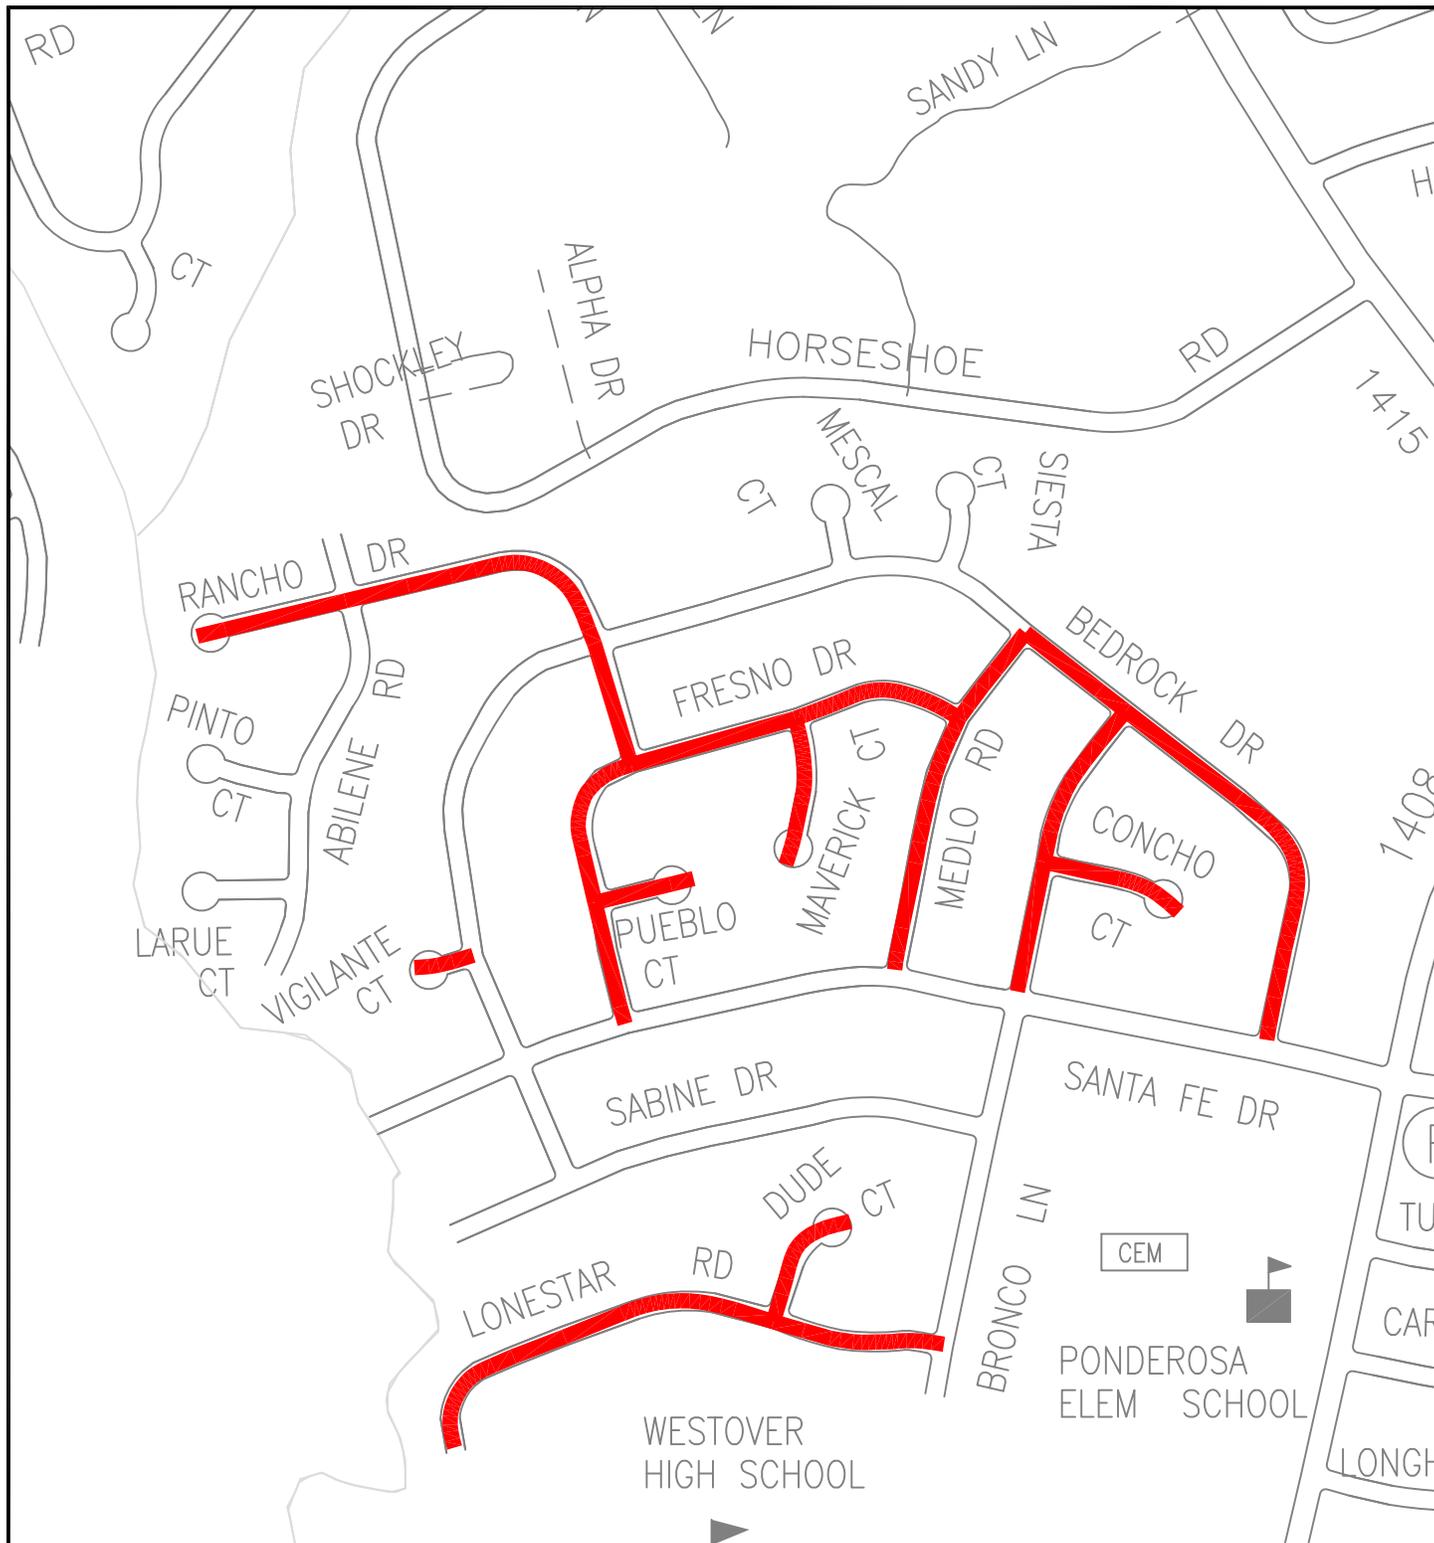

BEDROCK DRIVE
 CONCHO COURT
 BRONCO LANE
 MEDLO ROAD
 FRESNO DRIVE
 MAVERICK COURT
 PUEBLO COURT
 LONESTAR ROAD
 DUDE COURT
 RANCHO DRIVE
 VIGILANT COURT


**THIS MAP IS NOT A CERTIFIED SURVEY AND
 HAS NOT BEEN REVIEWED BY A LOCAL
 GOVERNMENT AGENCY FOR COMPLIANCE
 WITH ANY APPLICABLE LAND DEVELOPMENT
 REGULATIONS.**


FAYETTEVILLE!
 PUBLIC SERVICES

ENGINEERING DIVISION
 433 HAY ST. 28301
 (910) 433-1656

**FY 2023
 MICROSURFACING TREATMENT
 PROPOSED VARIOUS STREETS**

DATE 10/11/2022 DRAWN BY RSH
 SCALE 1" = 500' CK'D BY RSH

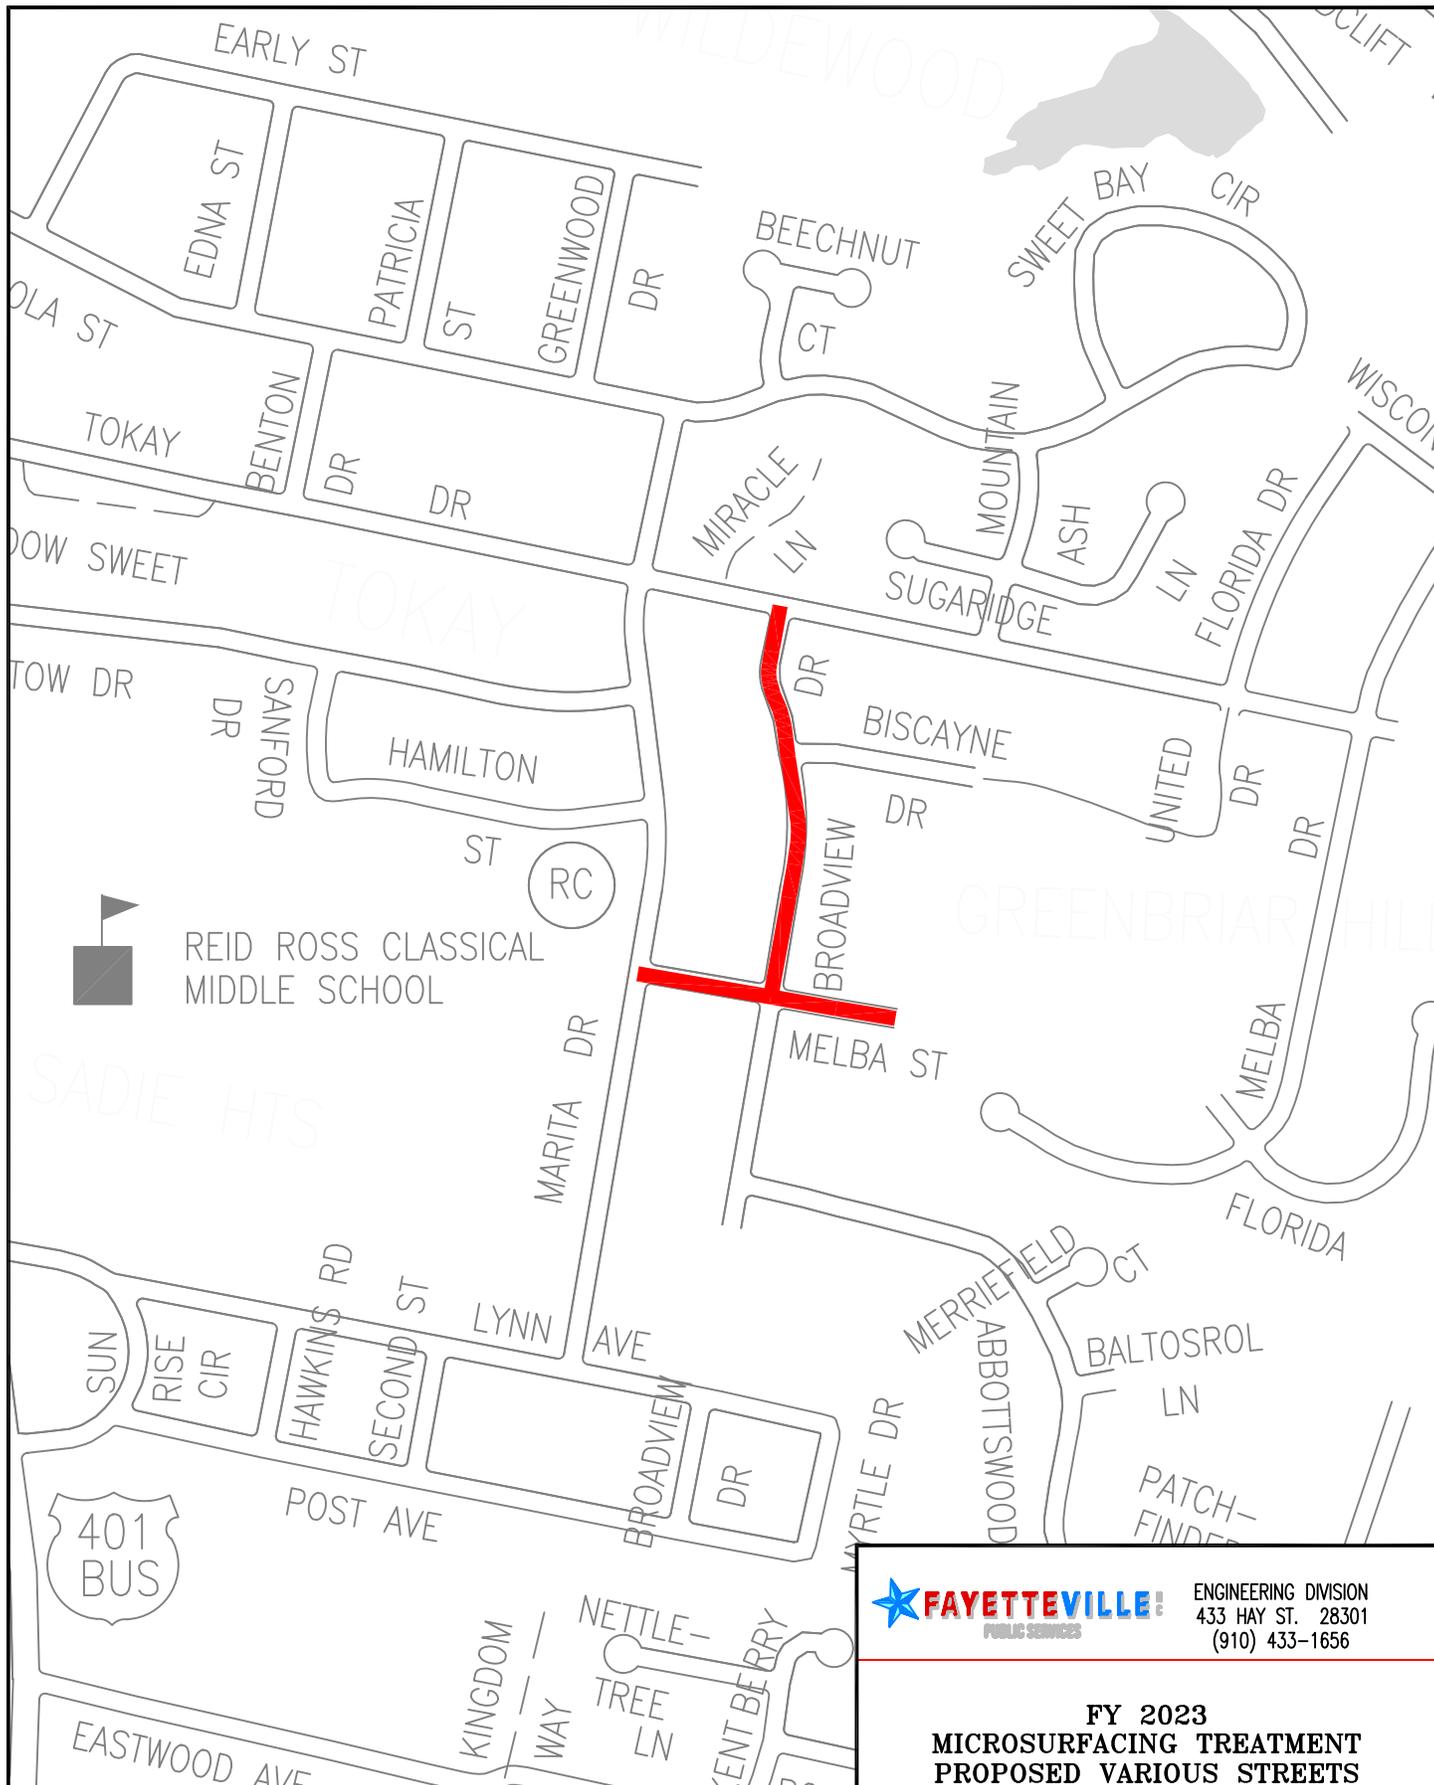

REID ROSS CLASSICAL
MIDDLE SCHOOL




ENGINEERING DIVISION
433 HAY ST. 28301
(910) 433-1656

**FY 2023
MICROSURFACING TREATMENT
PROPOSED VARIOUS STREETS**

DATE 10/11/2022 DRAWN BY RSH
SCALE 1" = 500' CK'D BY RSH

BROADVIEW DRIVE
MELBA STREET

**THIS MAP IS NOT A CERTIFIED SURVEY AND
HAS NOT BEEN REVIEWED BY A LOCAL
GOVERNMENT AGENCY FOR COMPLIANCE
WITH ANY APPLICABLE LAND DEVELOPMENT
REGULATIONS.**

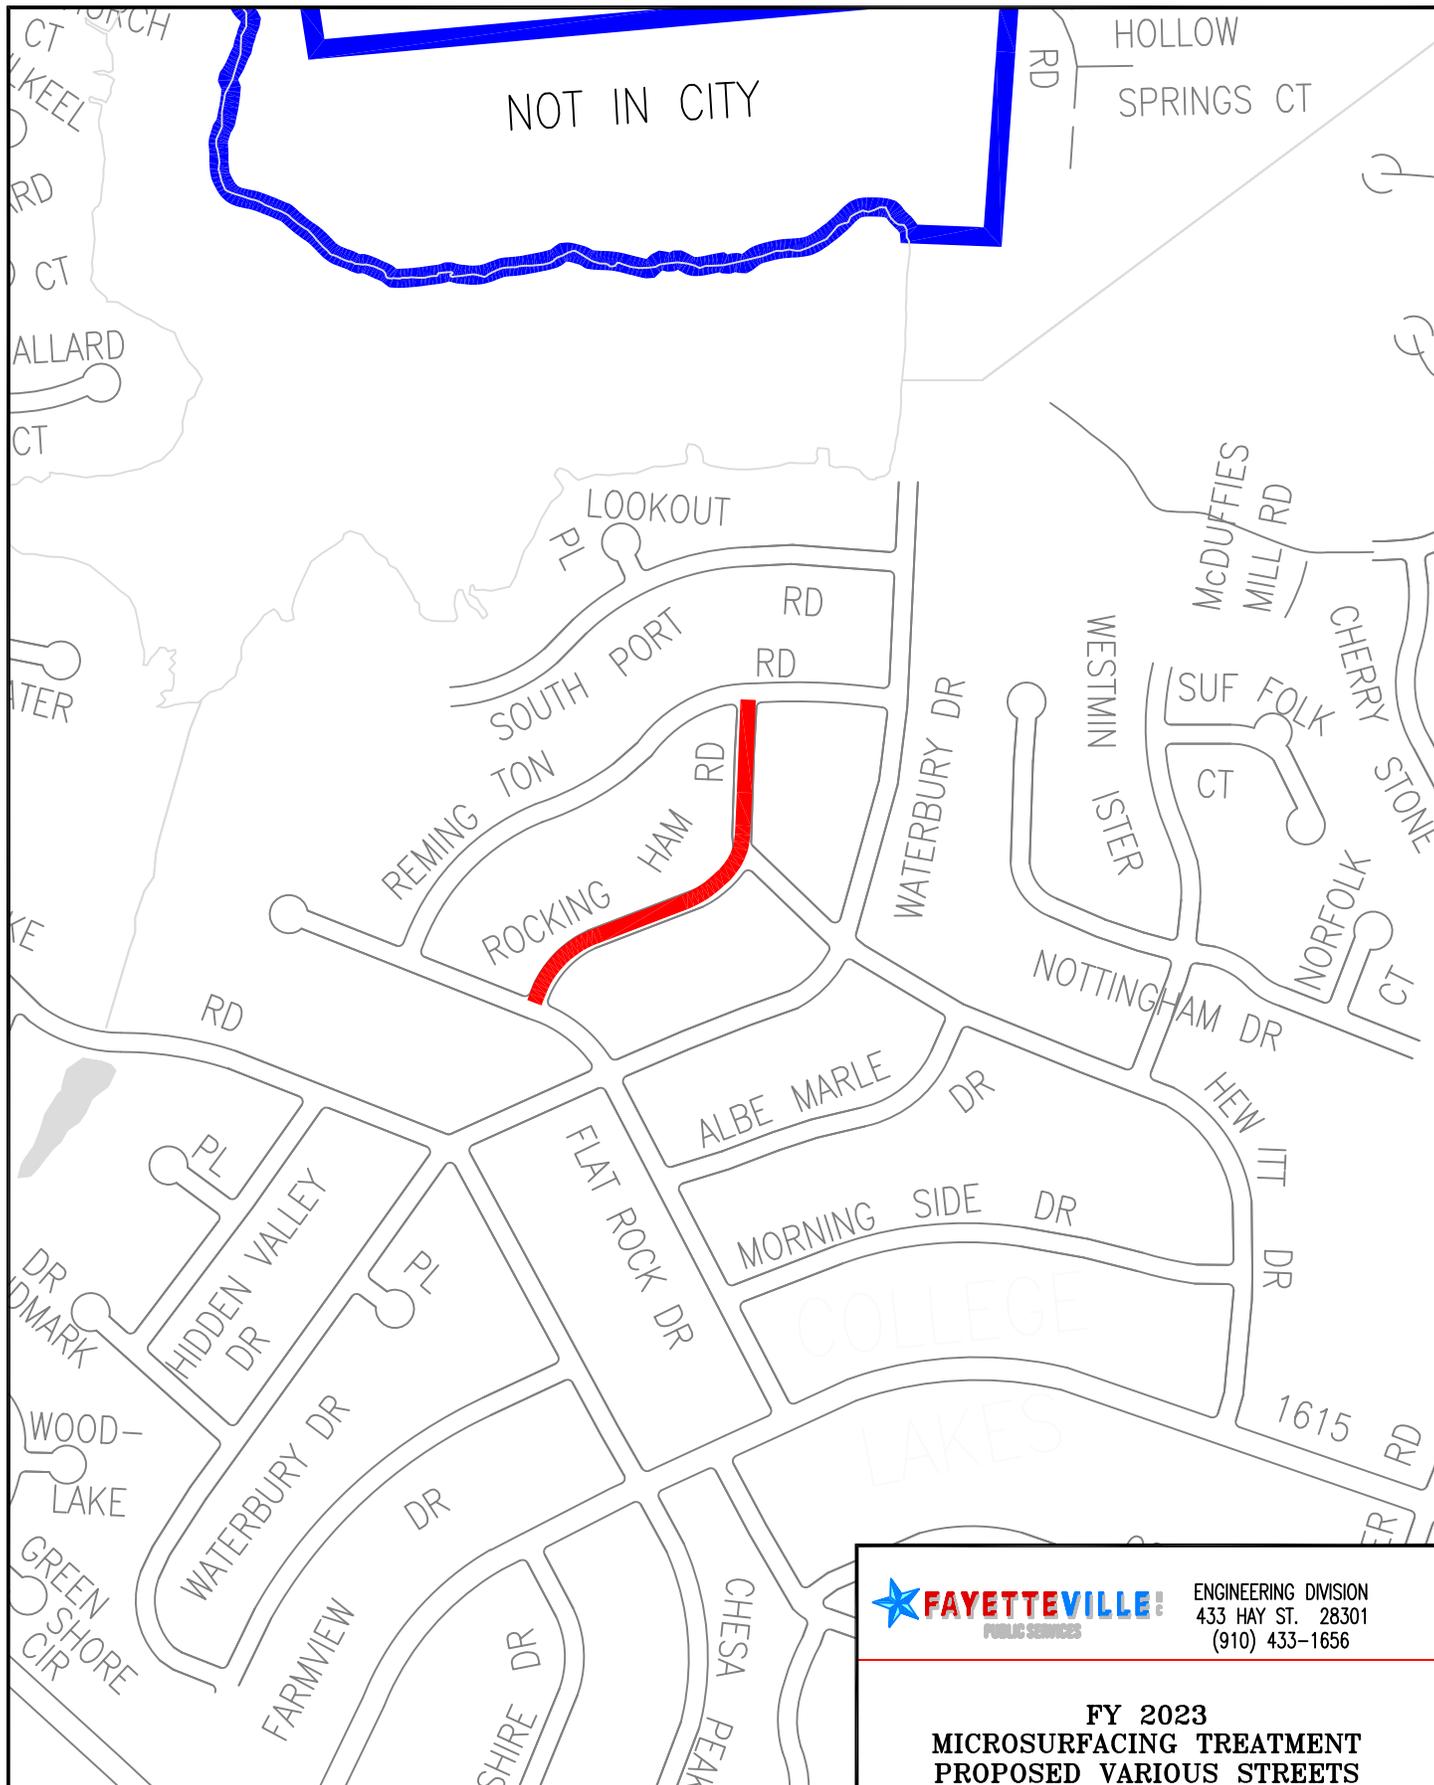

ROCKINGHAM ROAD

THIS MAP IS NOT A CERTIFIED SURVEY AND HAS NOT BEEN REVIEWED BY A LOCAL GOVERNMENT AGENCY FOR COMPLIANCE WITH ANY APPLICABLE LAND DEVELOPMENT REGULATIONS.

FAYETTEVILLE ENGINEERING DIVISION
PUBLIC SERVICES 433 HAY ST. 28301
 (910) 433-1656

**FY 2023
 MICROSURFACING TREATMENT
 PROPOSED VARIOUS STREETS**

DATE 10/11/2022 DRAWN BY RSR
 SCALE 1" = 500' CK'D BY RSR