


Fayetteville
North Carolina

ENGINEERING DIVISION
 433 HAY ST. 28301
 (910) 433-1656

**THERMOPLASTIC PAVEMENT MARKINGS
 MULTI-USE LINES
 FY 2019 PHASE II**

DATE 11/1/2018 DRAWN BY ANR
 SCALE NTS CK'D BY ANR

**THIS MAP IS NOT A CERTIFIED SURVEY AND
 HAS NOT BEEN REVIEWED BY A LOCAL
 GOVERNMENT AGENCY FOR COMPLIANCE
 WITH ANY APPLICABLE LAND DEVELOPMENT
 REGULATIONS.**

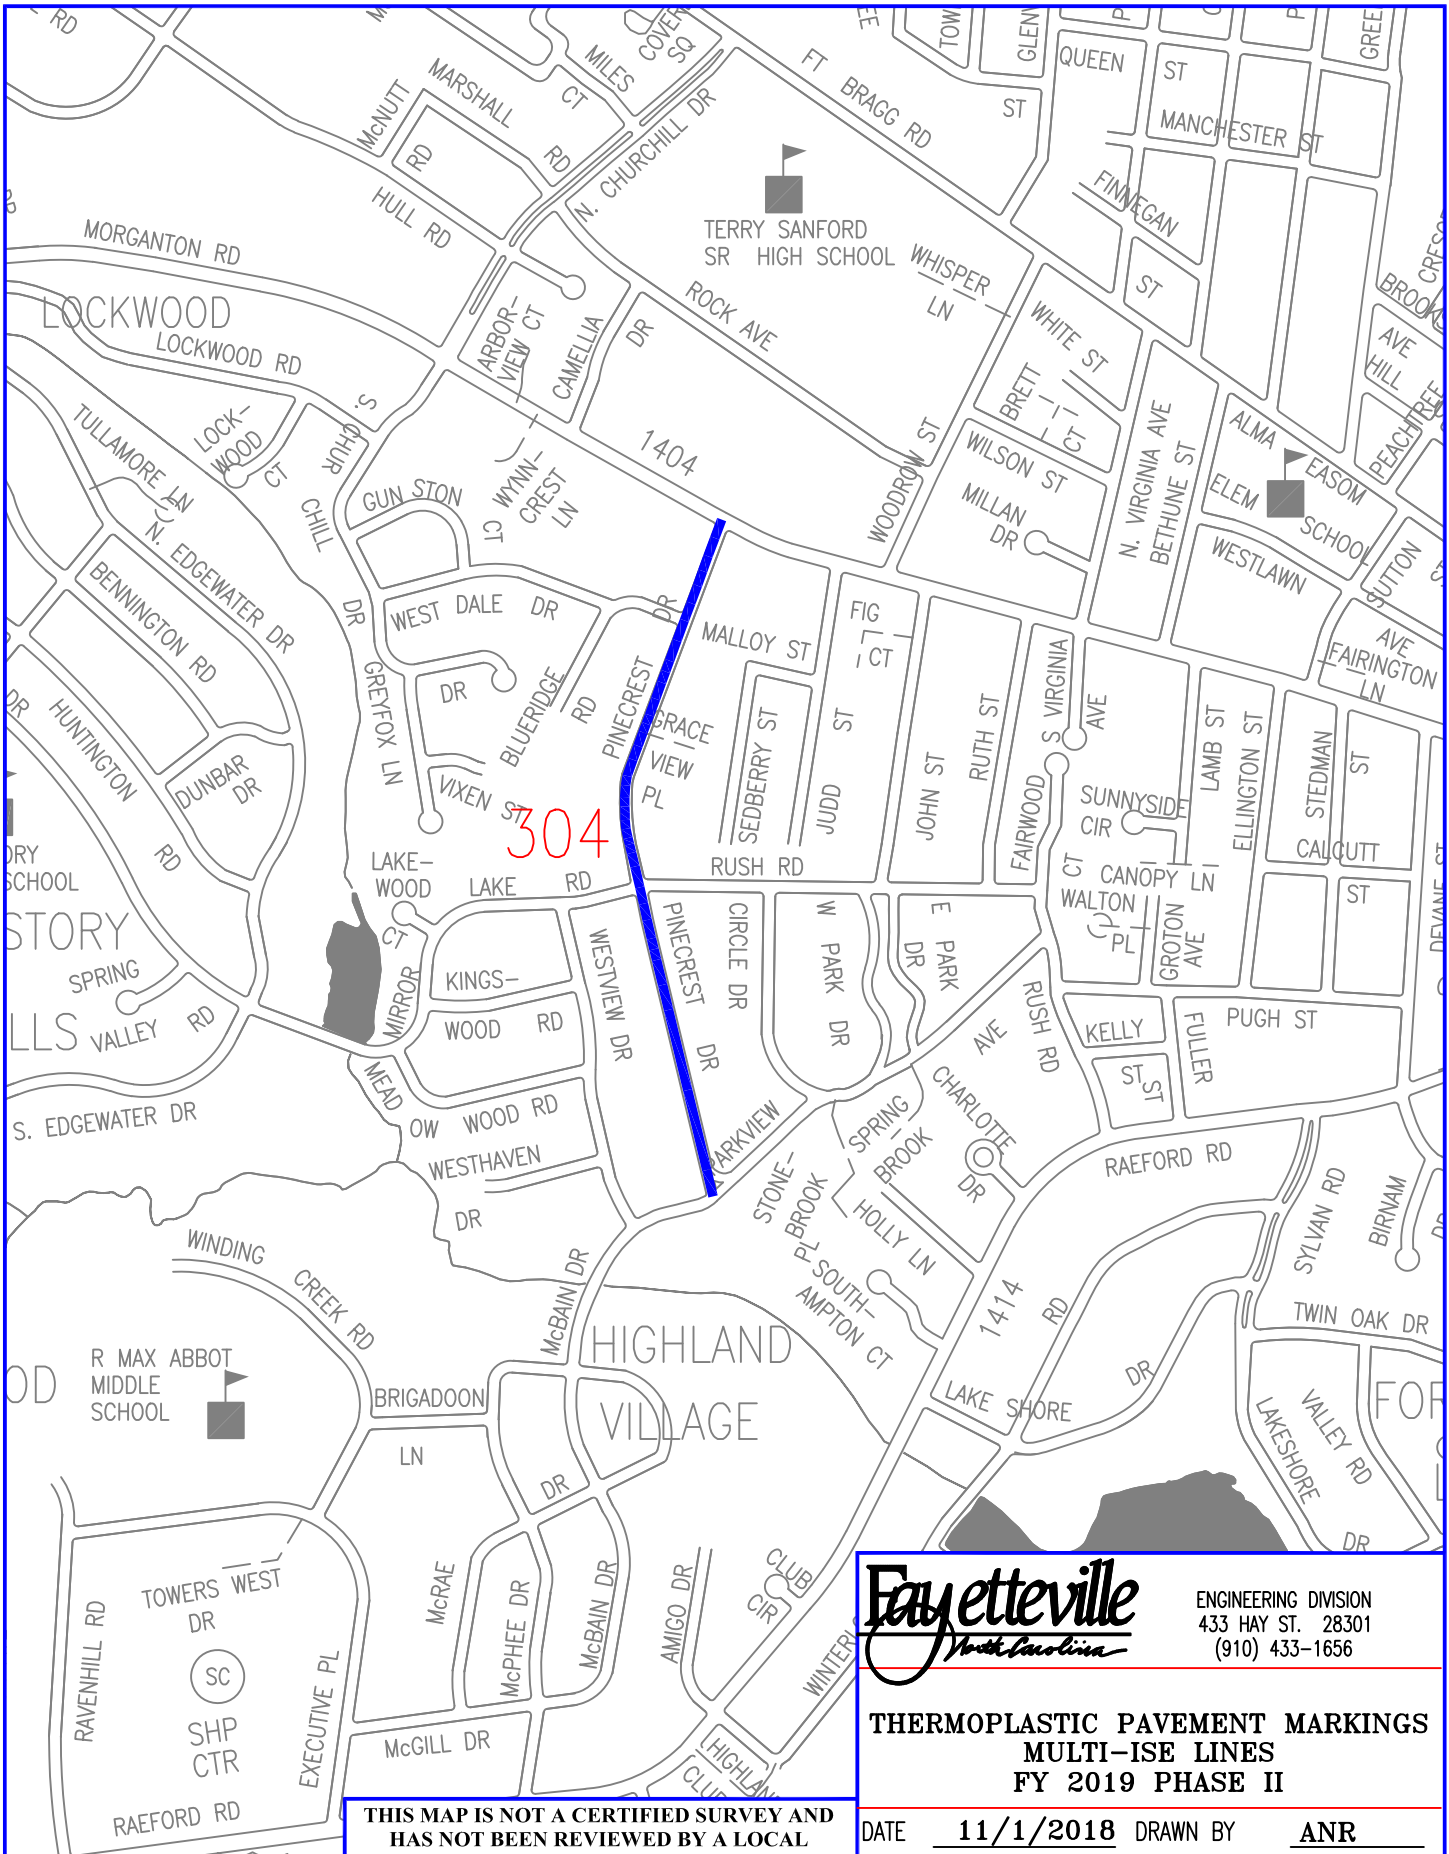


ENGINEERING DIVISION
 433 HAY ST. 28301
 (910) 433-1656

**THERMOPLASTIC PAVEMENT MARKINGS
 MULTI-USE LINES
 FY 2019 PHASE II**

DATE 11/1/2018 DRAWN BY ANR
 SCALE NTS CK'D BY ANR

**THIS MAP IS NOT A CERTIFIED SURVEY AND
 HAS NOT BEEN REVIEWED BY A LOCAL
 GOVERNMENT AGENCY FOR COMPLIANCE
 WITH ANY APPLICABLE LAND DEVELOPMENT
 REGULATIONS.**

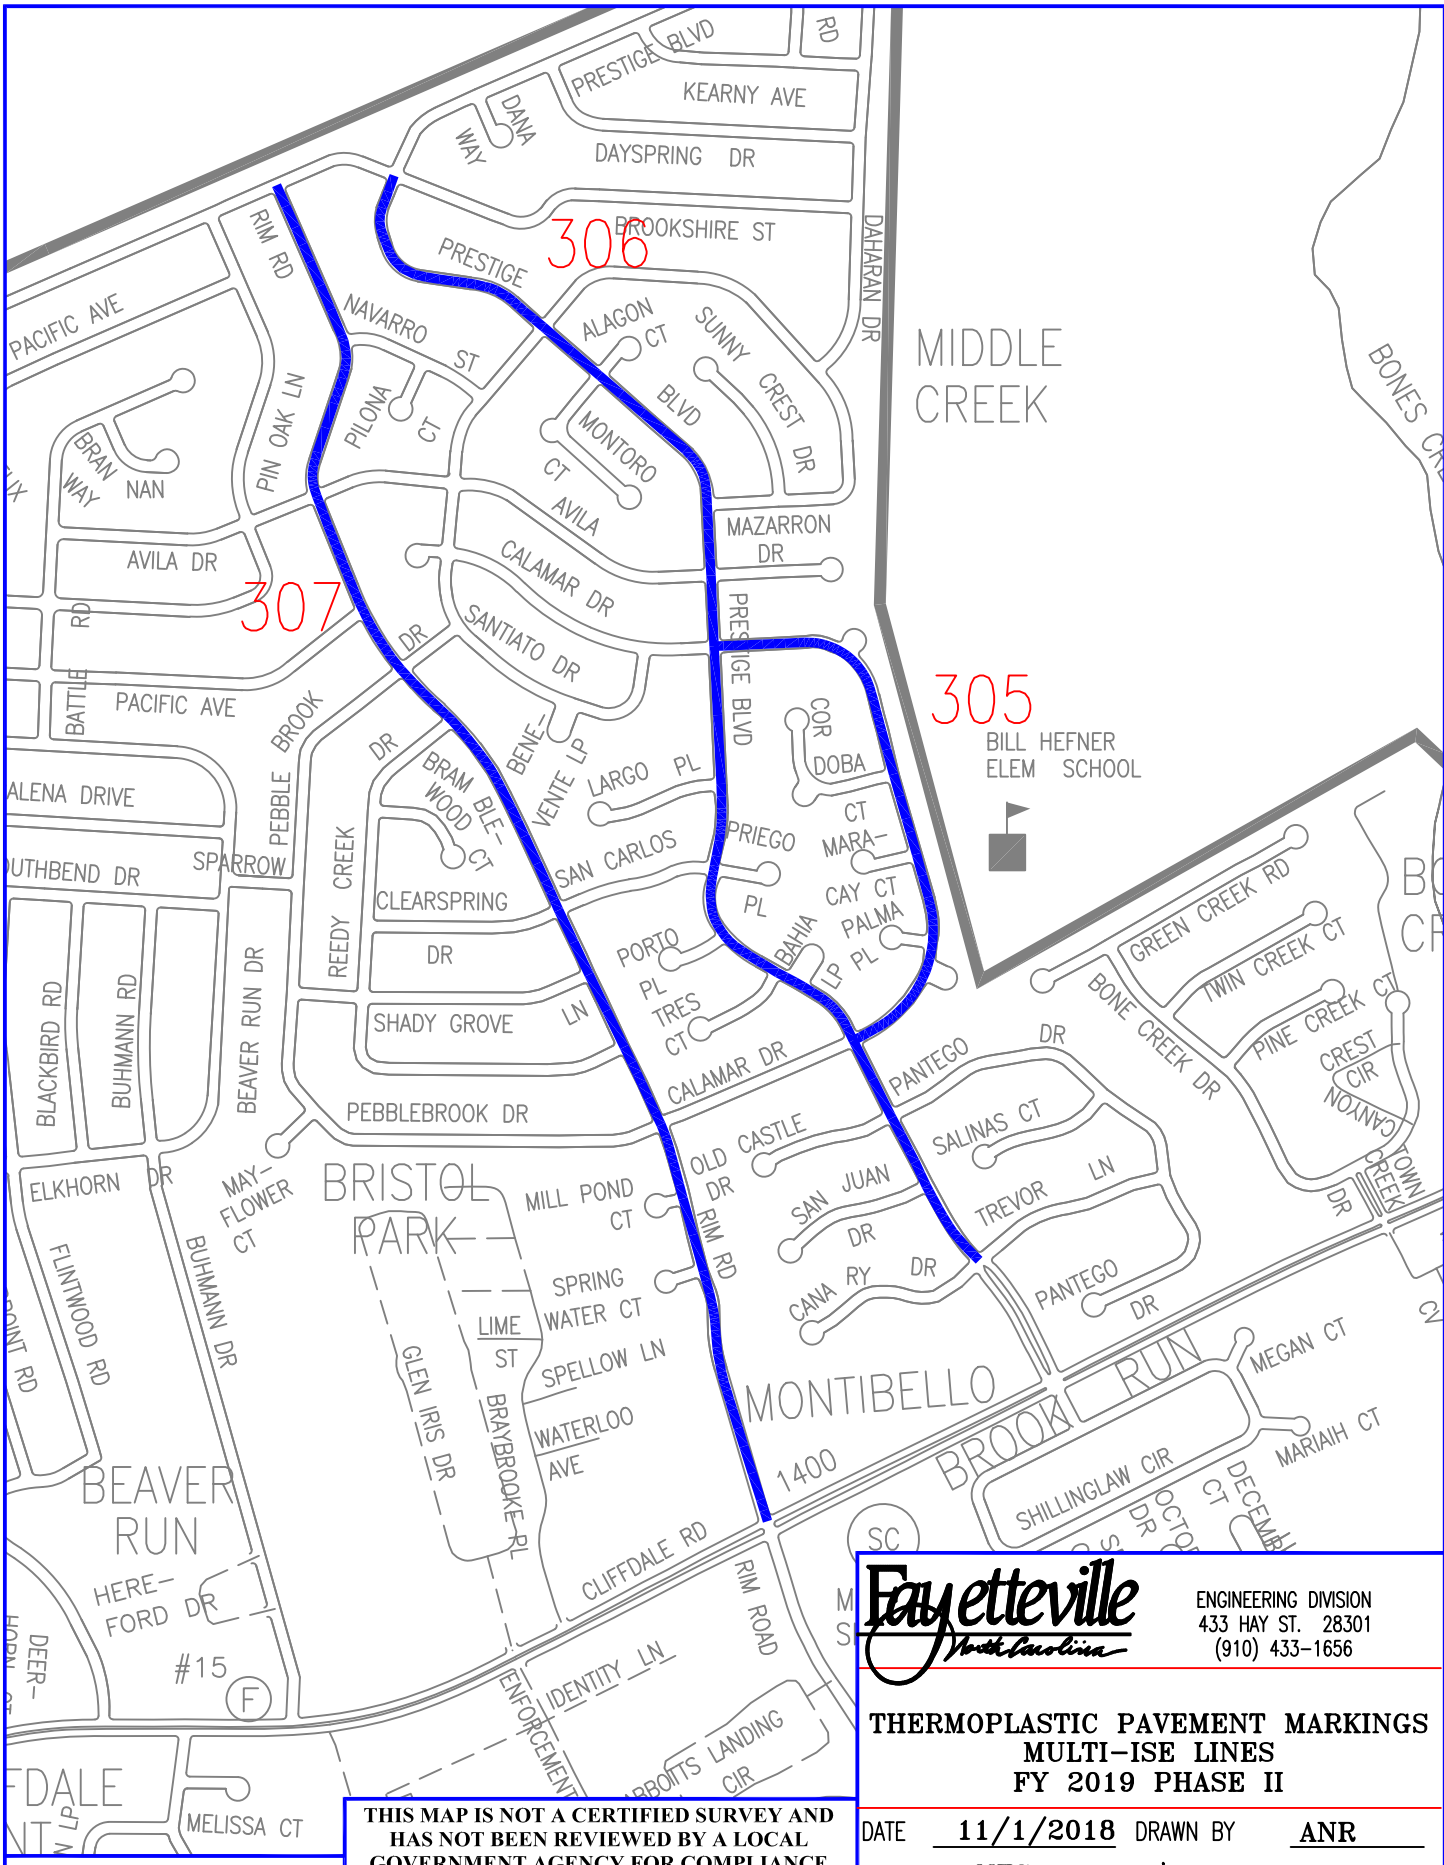

MIDDLE CREEK

BILL HEFNER
ELEM SCHOOL



ENGINEERING DIVISION
433 HAY ST. 28301
(910) 433-1656

**THERMOPLASTIC PAVEMENT MARKINGS
MULTI-USE LINES
FY 2019 PHASE II**

DATE 11/1/2018 DRAWN BY ANR
SCALE NTS CK'D BY ANR

**THIS MAP IS NOT A CERTIFIED SURVEY AND
HAS NOT BEEN REVIEWED BY A LOCAL
GOVERNMENT AGENCY FOR COMPLIANCE
WITH ANY APPLICABLE LAND DEVELOPMENT
REGULATIONS.**