


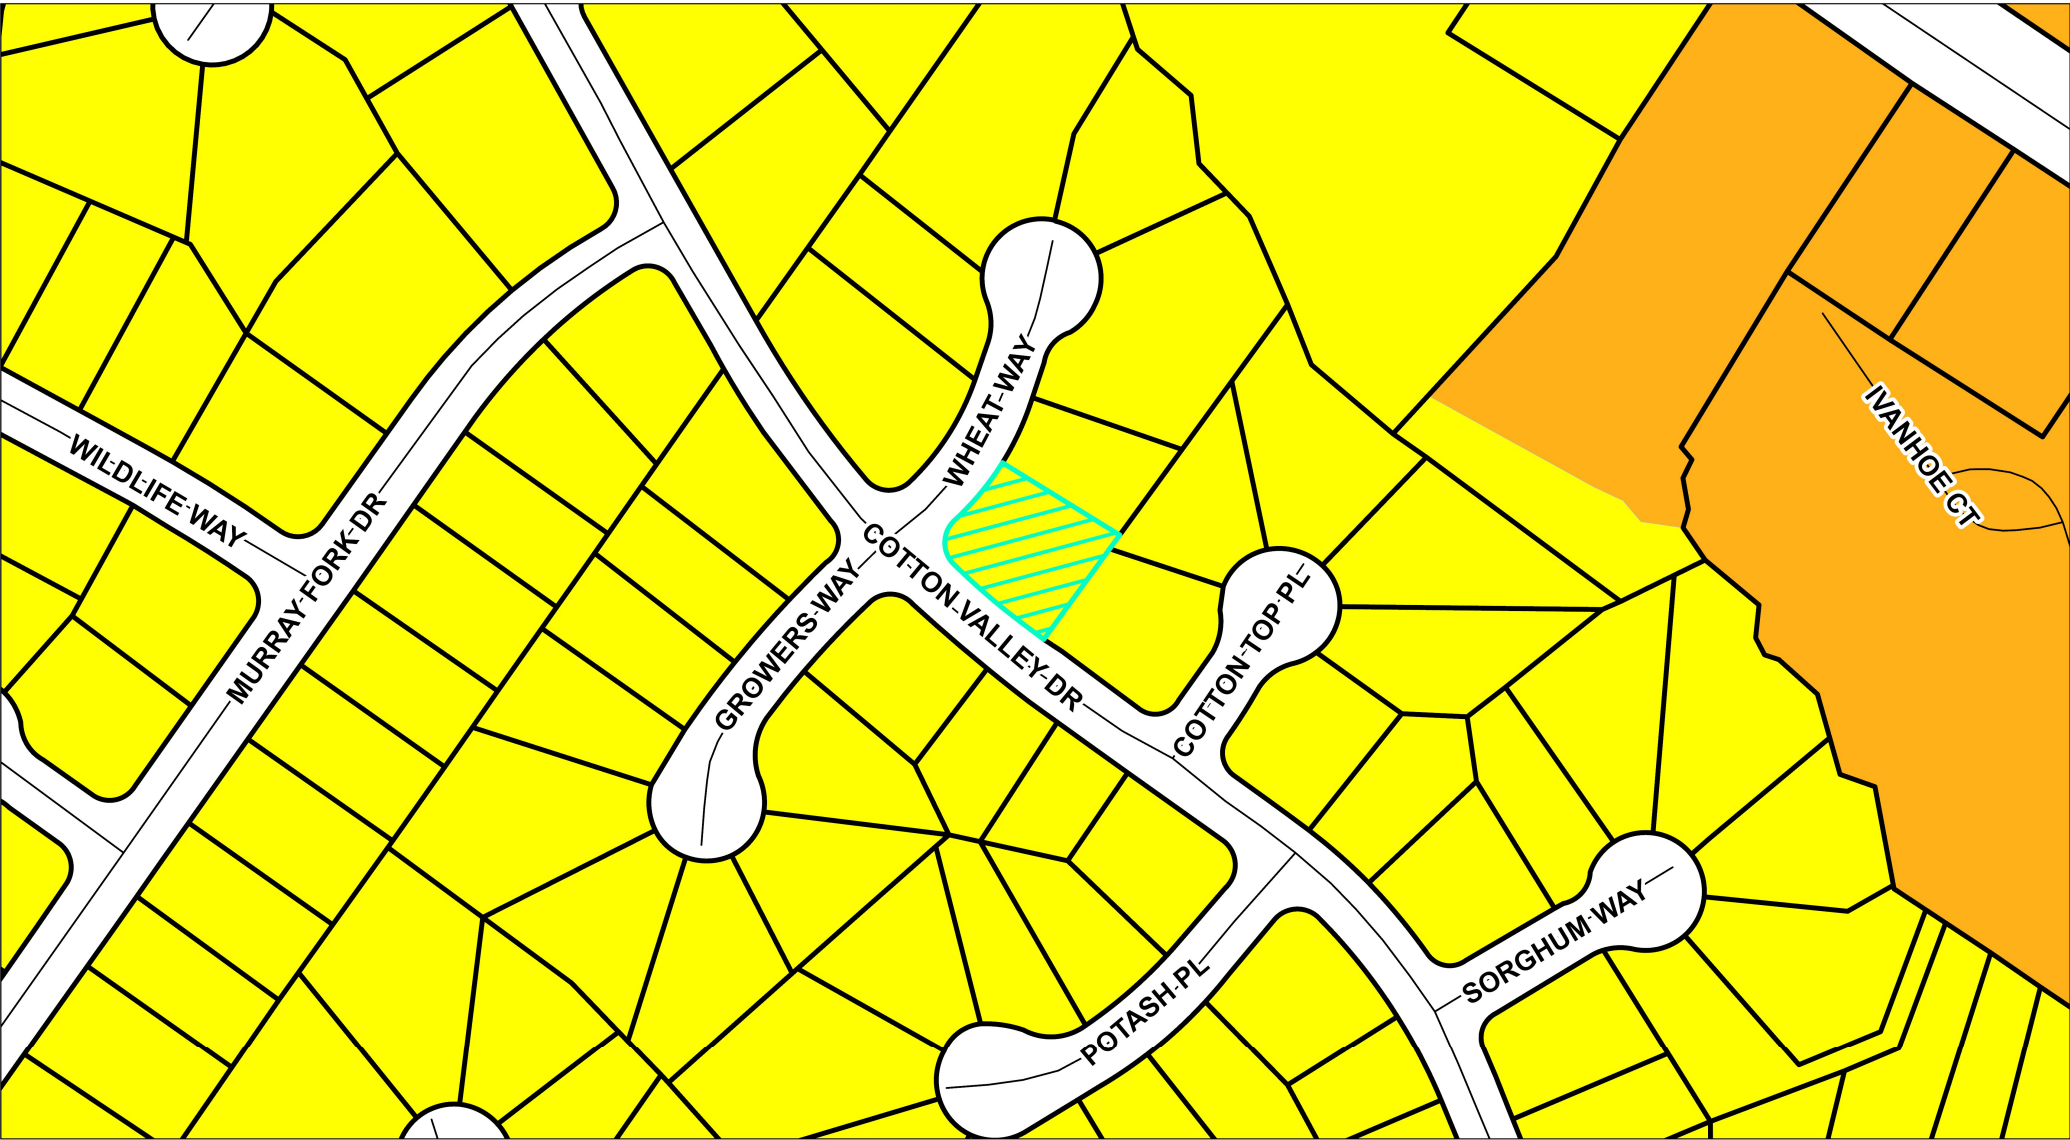

Zoning Map
Case #: A26-27

Request: Increase fence height and
reduce setback
Location: 151 Wheat Way
(0408425302000)

-  MR-5 - Mixed Residential 5
-  SF-10 - Single-Family Residential 10
-  Streets
-  A26-27

Letters are being sent to all property
owners within the 300' buffer. Subject
Property is shown in the hatched pattern.

