


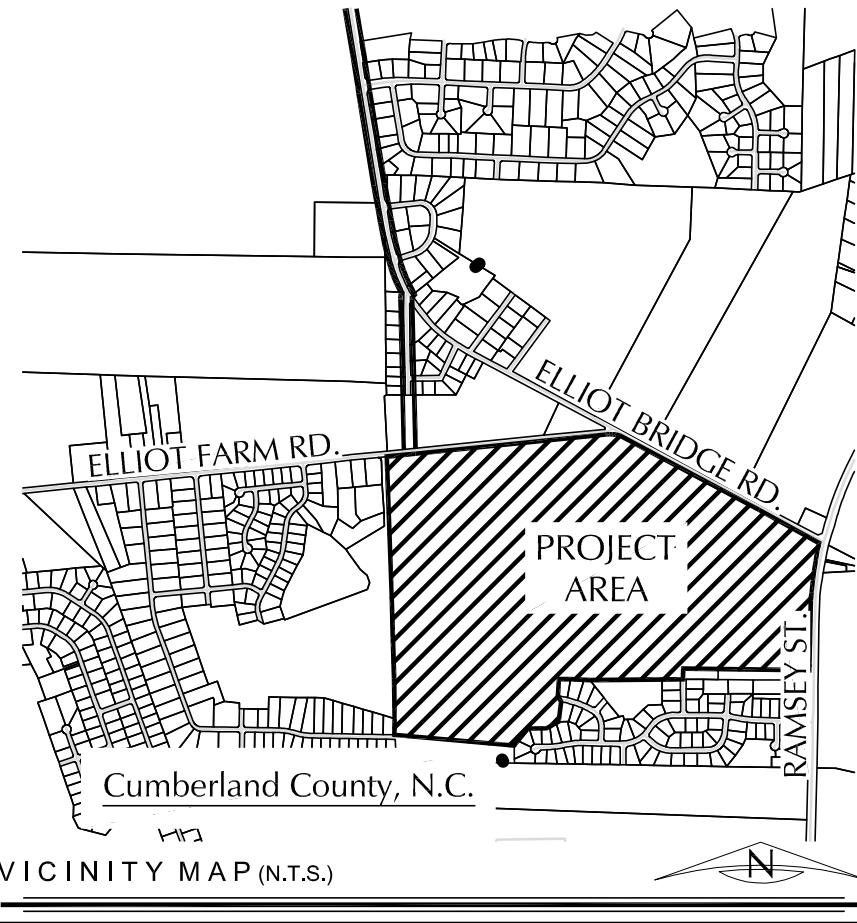

MASTER PLAN NOTES

1. THE PURPOSE OF THIS PLAN IS SHOW THE CONCEPTUAL DEVELOPMENT LAYOUT. FUTURE PHASES OF DEVELOPMENT MAY VARY.



**Crawford
Design Company**

LANDSCAPE
ARCHITECTURE
ENGINEERING
PLANNING

Landscape Architecture • Fayetteville, NC
Civil Engineering • Southern Pines, NC
230C W. Pennsylvania Ave. • Southern Pines, NC 28387
Voice: 910-725-1107
www.crawforddsn.com



SEALS

PHASE 1

REVISIONS		
0	mm-dsdy	Description

Broadwell Land Company
ELLIOT FARMS Phase 1
Cumberland County, North Carolina

MASTER PLAN

PROJECT DETAILS
Project Manager: KSL
CAD Technician: RFN
Reviewed / Approved By: KSL
Project Number: 14018

SCALE 0 200 400
Full Scale: Horiz: 1" = 200'
Half Scale: Horiz: 1" = 400'

ISSUE DATE 3/17/2016
SHEET NUMBER

C2.0