


Resurface Various Streets 2023 PH I

APPENDIX B

Resurfacing Street List and Maps



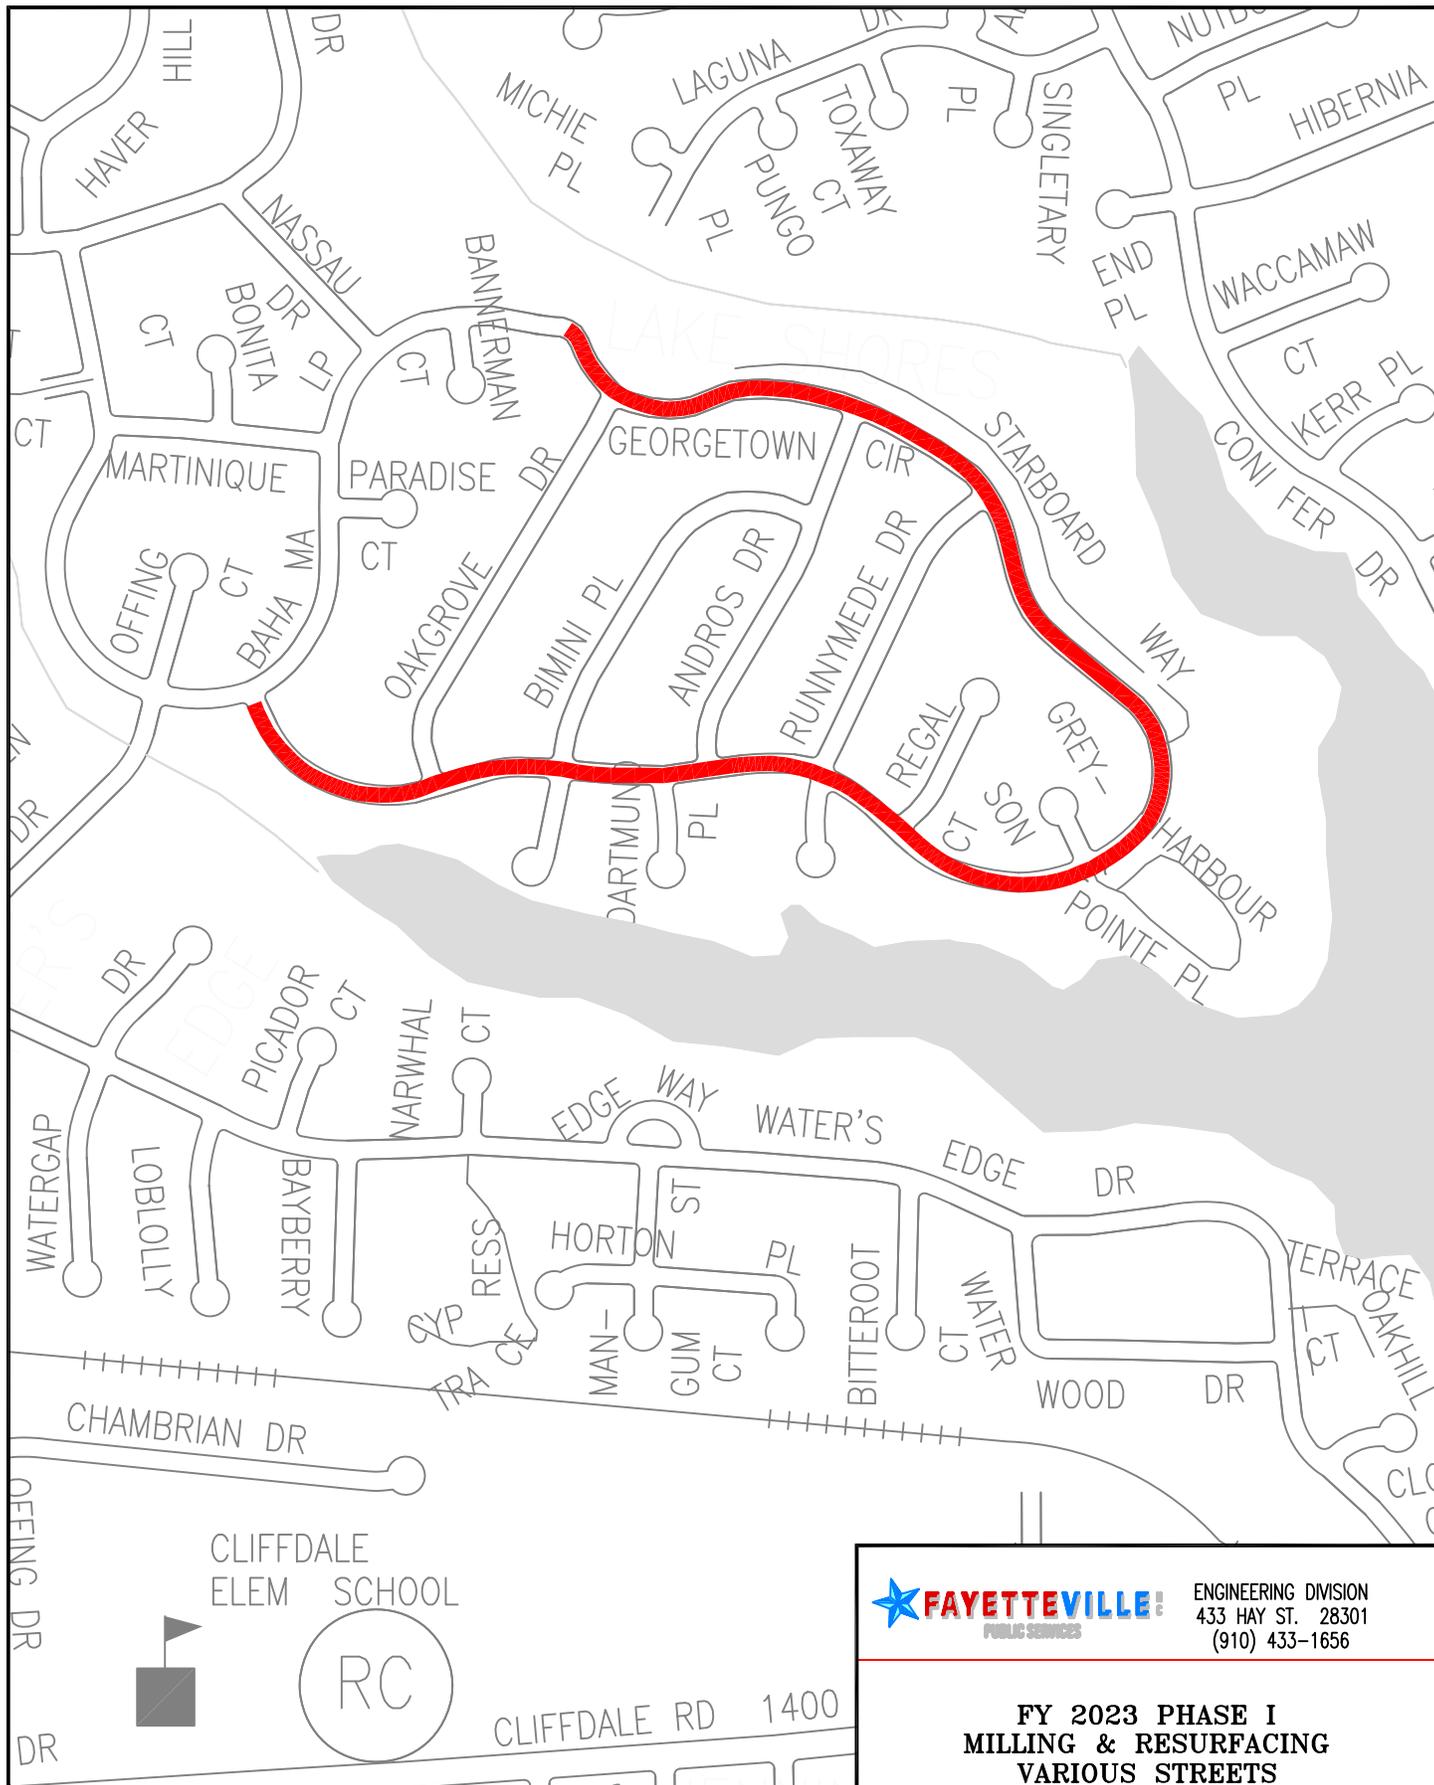

ENGINEERING DIVISION
433 HAY ST. 28301
(910) 433-1656

**FY 2023 PHASE I
MILLING & RESURFACING
VARIOUS STREETS**

DATE 2/10/2022 DRAWN BY RSH
SCALE 1"=500' CK'D BY RSH


GEORGETOWN
CIRCLE

**THIS MAP IS NOT A CERTIFIED SURVEY AND
HAS NOT BEEN REVIEWED BY A LOCAL
GOVERNMENT AGENCY FOR COMPLIANCE
WITH ANY APPLICABLE LAND DEVELOPMENT
REGULATIONS.**



CLIFFDALE RD 1400

CLIFFDALE
ELEM SCHOOL

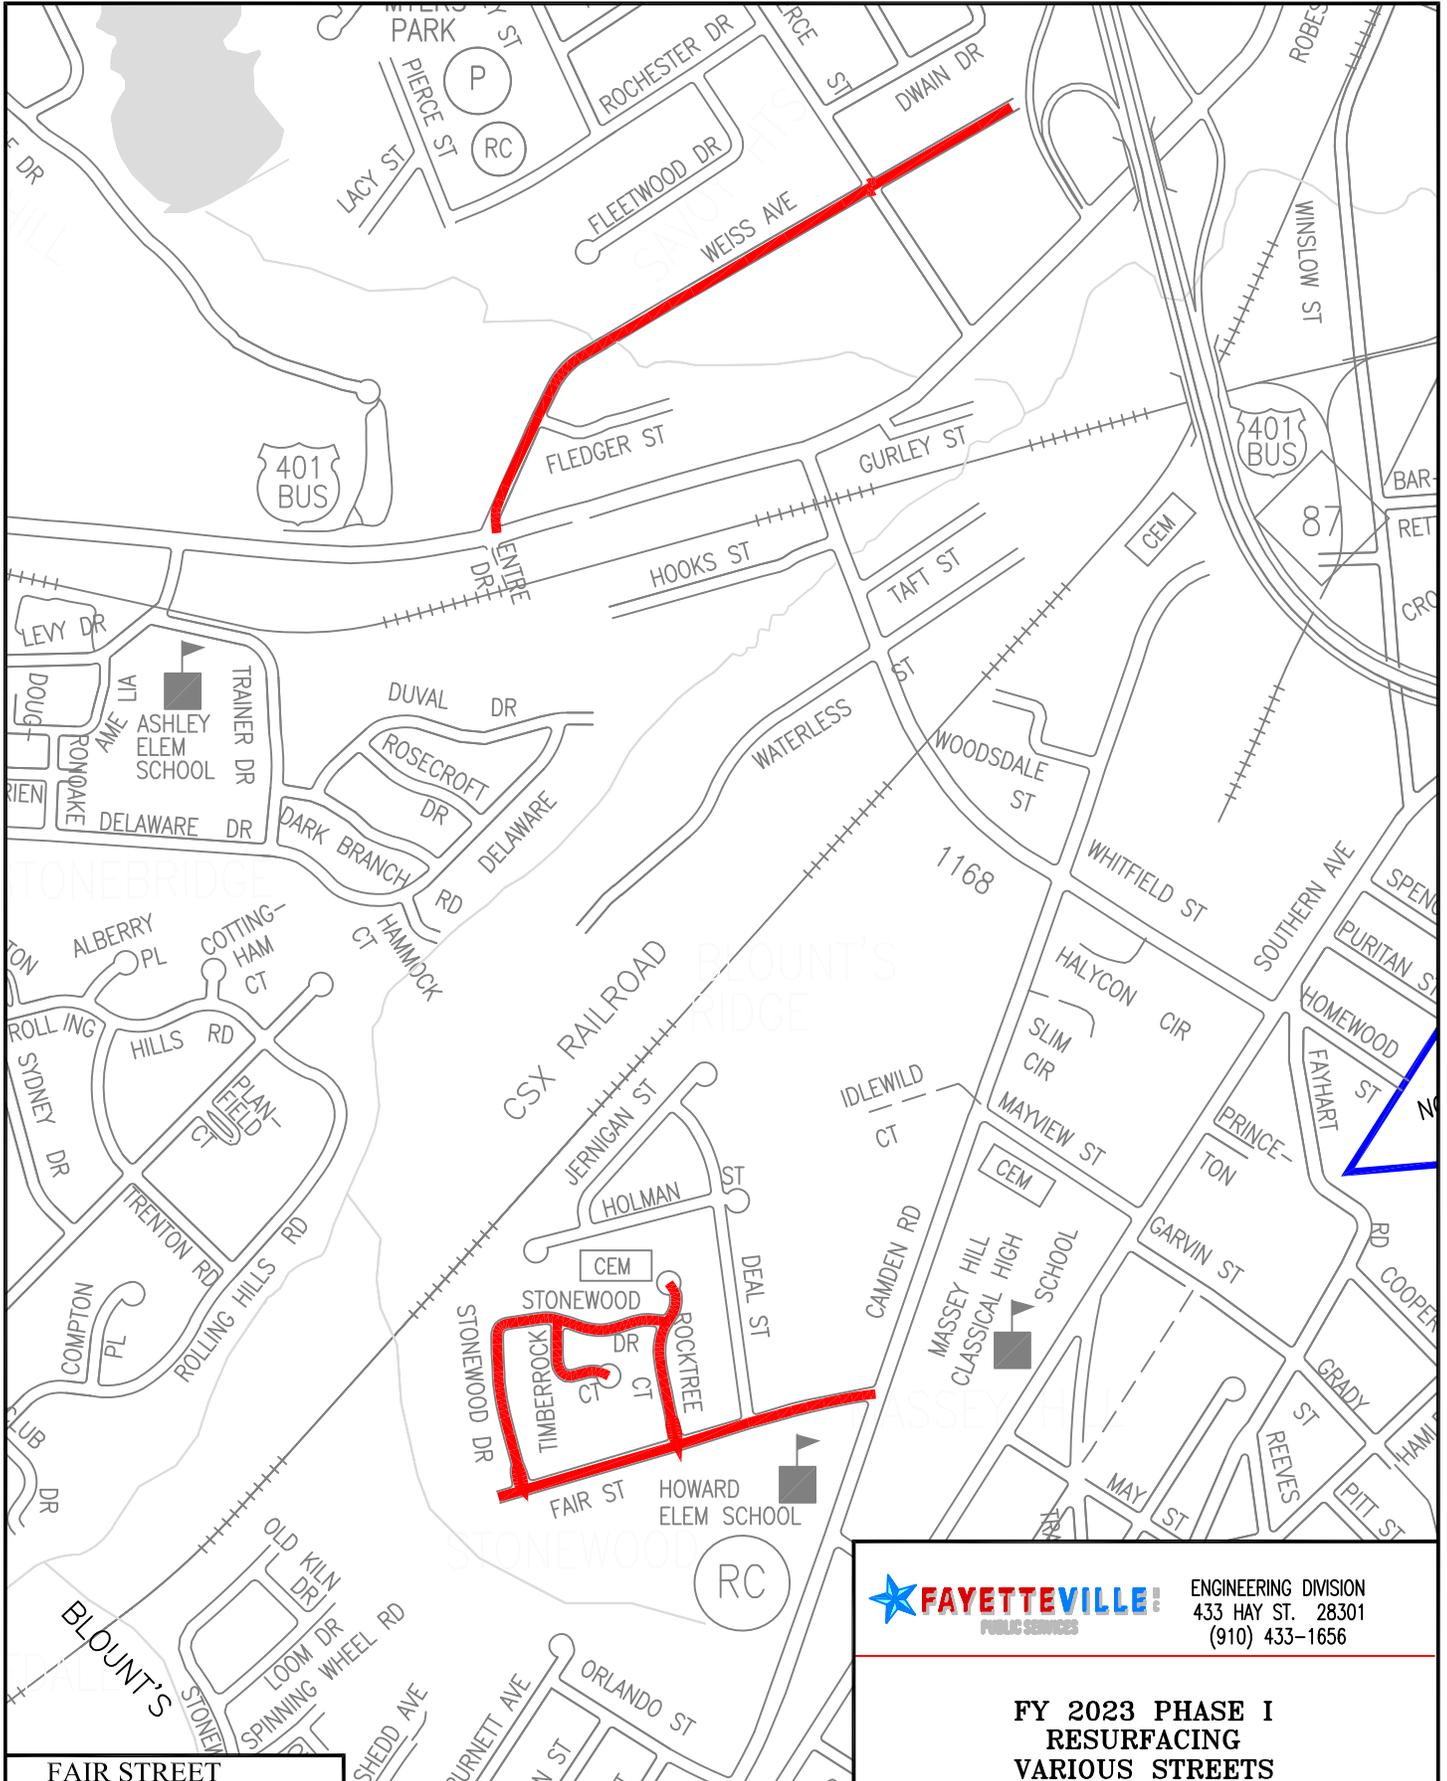


FAIR STREET
 STONEMOOD DRIVE
 TIMBERROCK COURT
 ROCKTREE COURT
 WEISS AVENUE

THIS MAP IS NOT A CERTIFIED SURVEY AND HAS NOT BEEN REVIEWED BY A LOCAL GOVERNMENT AGENCY FOR COMPLIANCE WITH ANY APPLICABLE LAND DEVELOPMENT REGULATIONS.

FAYETTEVILLE ENGINEERING DIVISION
 PUBLIC SERVICES 433 HAY ST. 28301
 (910) 433-1656

**FY 2023 PHASE I
 RESURFACING
 VARIOUS STREETS**

DATE 2/10/2022 DRAWN BY RSH
 SCALE N.T.S. CK'D BY RSH

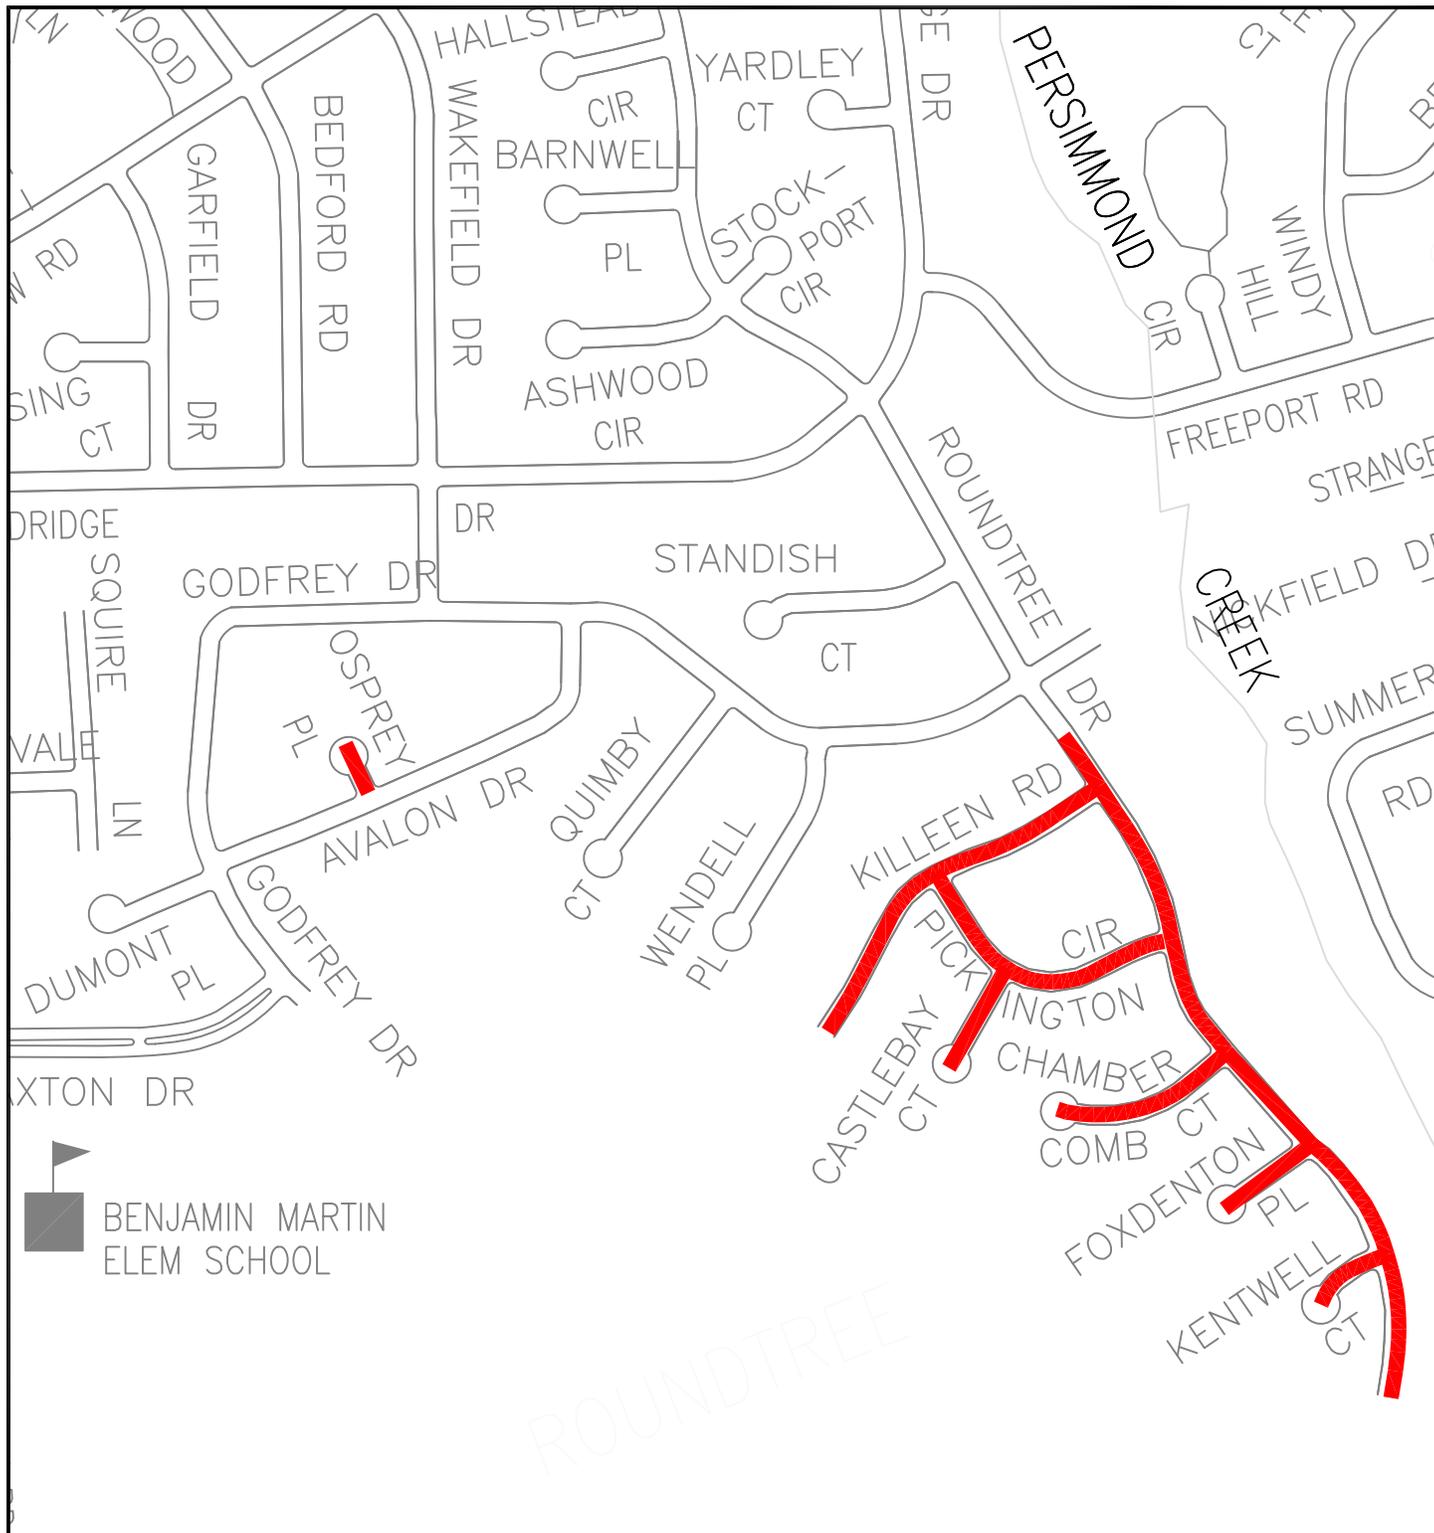


PICKINGTON CIRCLE
 KILLEEN ROAD
 CASTLEBAY COURT
 KENTWELL COURT
 FOXDENTON PLACE
 CHAMBERCOMB CT
 ROUNDTREE DRIVE
 OSPREY PLACE

THIS MAP IS NOT A CERTIFIED SURVEY AND HAS NOT BEEN REVIEWED BY A LOCAL GOVERNMENT AGENCY FOR COMPLIANCE WITH ANY APPLICABLE LAND DEVELOPMENT REGULATIONS.

FAYETTEVILLE ENGINEERING DIVISION
 PUBLIC SERVICES 433 HAY ST. 28301
 (910) 433-1656

**FY 2023 PHASE I
 RESURFACING
 VARIOUS STREETS**

DATE 2/10/2022 DRAWN BY RSH
 SCALE 1"=500' CK'D BY RSH

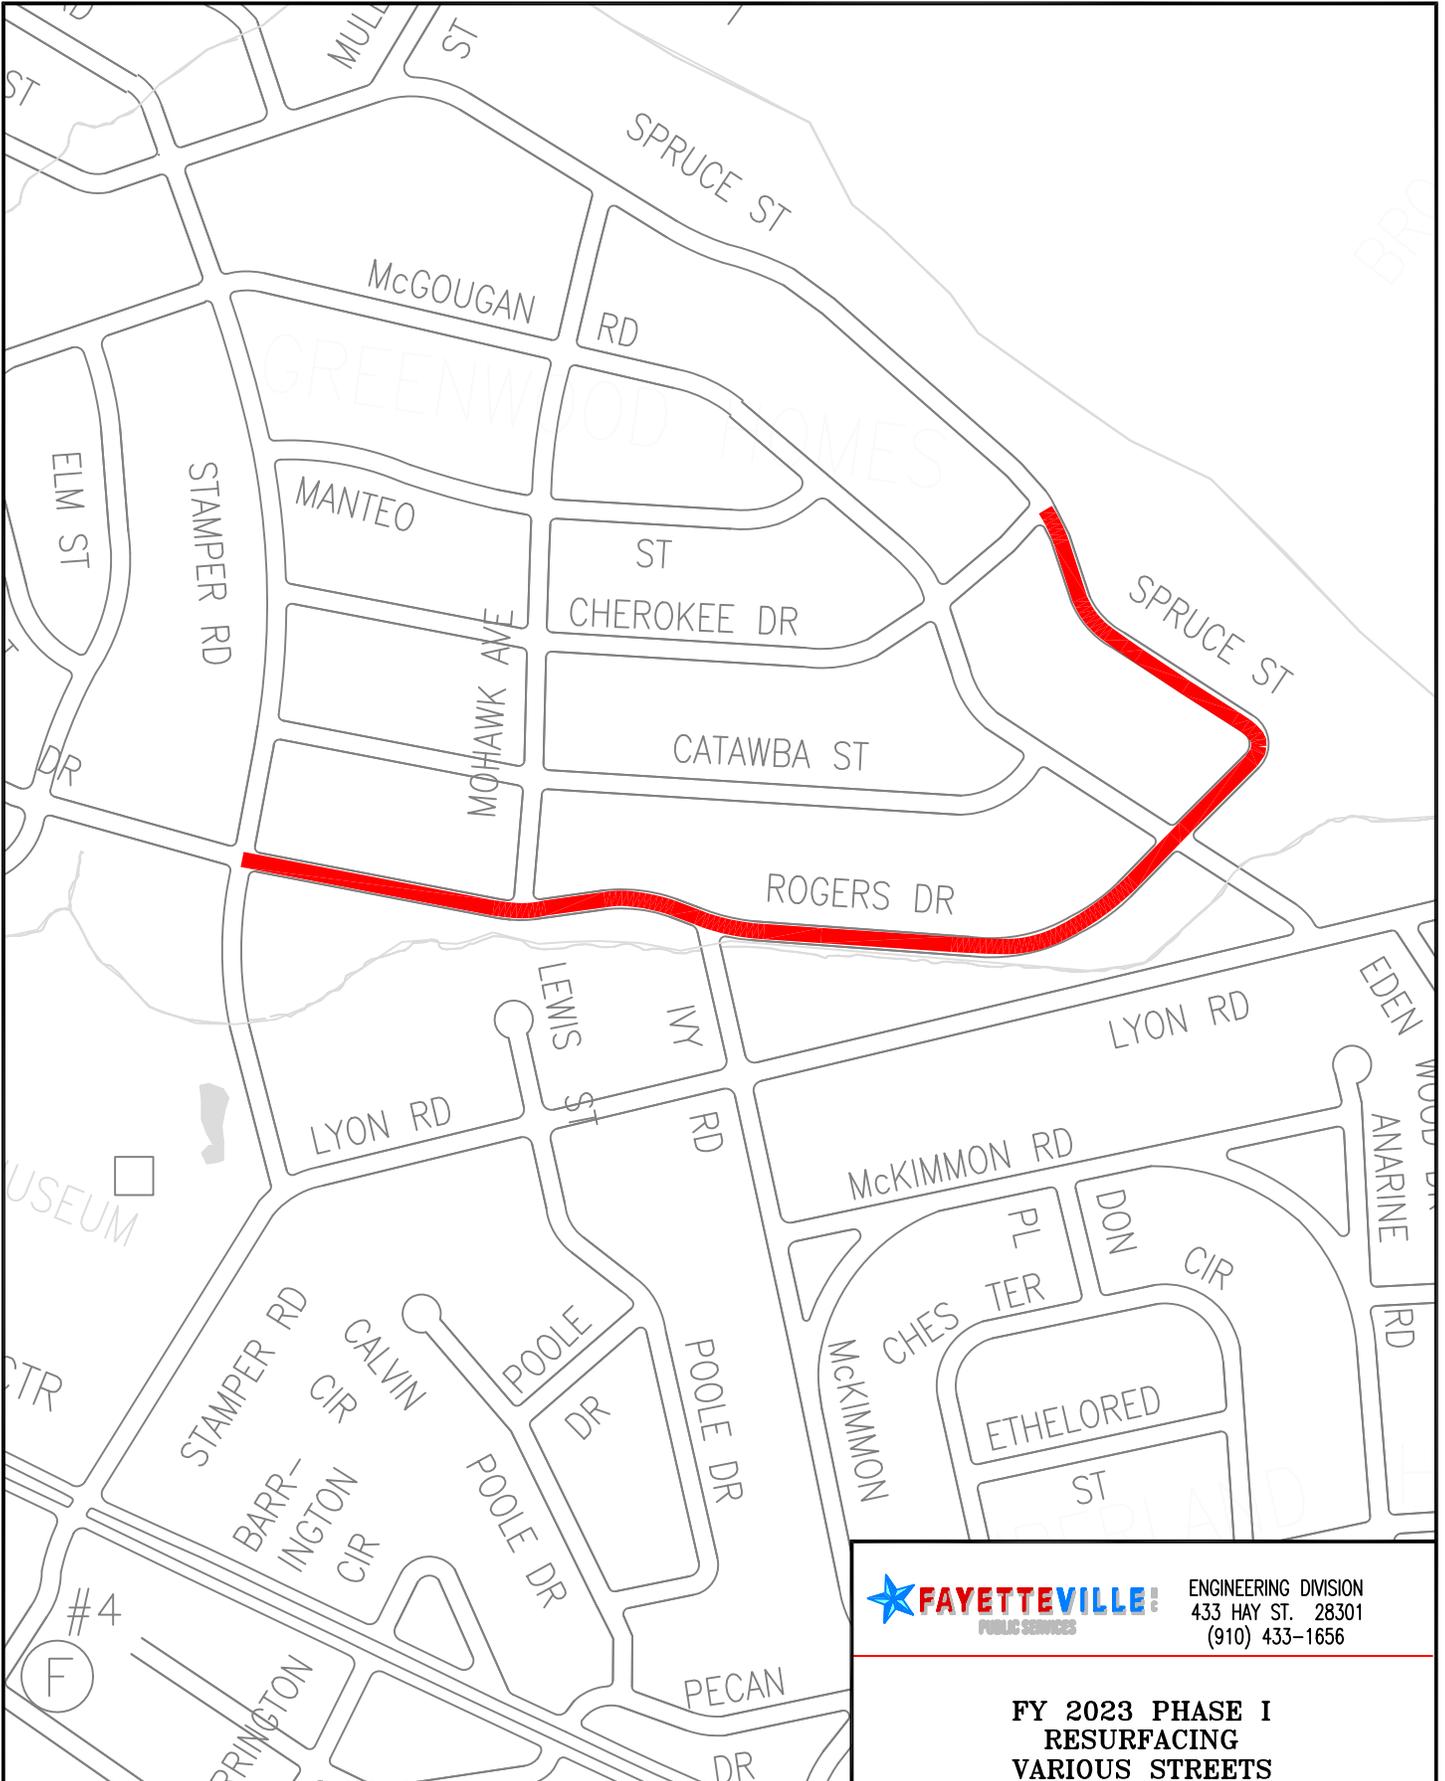

ENGINEERING DIVISION
 433 HAY ST. 28301
 (910) 433-1656

**FY 2023 PHASE I
 RESURFACING
 VARIOUS STREETS**

ROGERS DRIVE
 SPRUCE STREET


**THIS MAP IS NOT A CERTIFIED SURVEY AND
 HAS NOT BEEN REVIEWED BY A LOCAL
 GOVERNMENT AGENCY FOR COMPLIANCE
 WITH ANY APPLICABLE LAND DEVELOPMENT
 REGULATIONS.**

DATE 2/10/2022

DRAWN BY RSH

SCALE 1"=500'

CK'D BY RSH

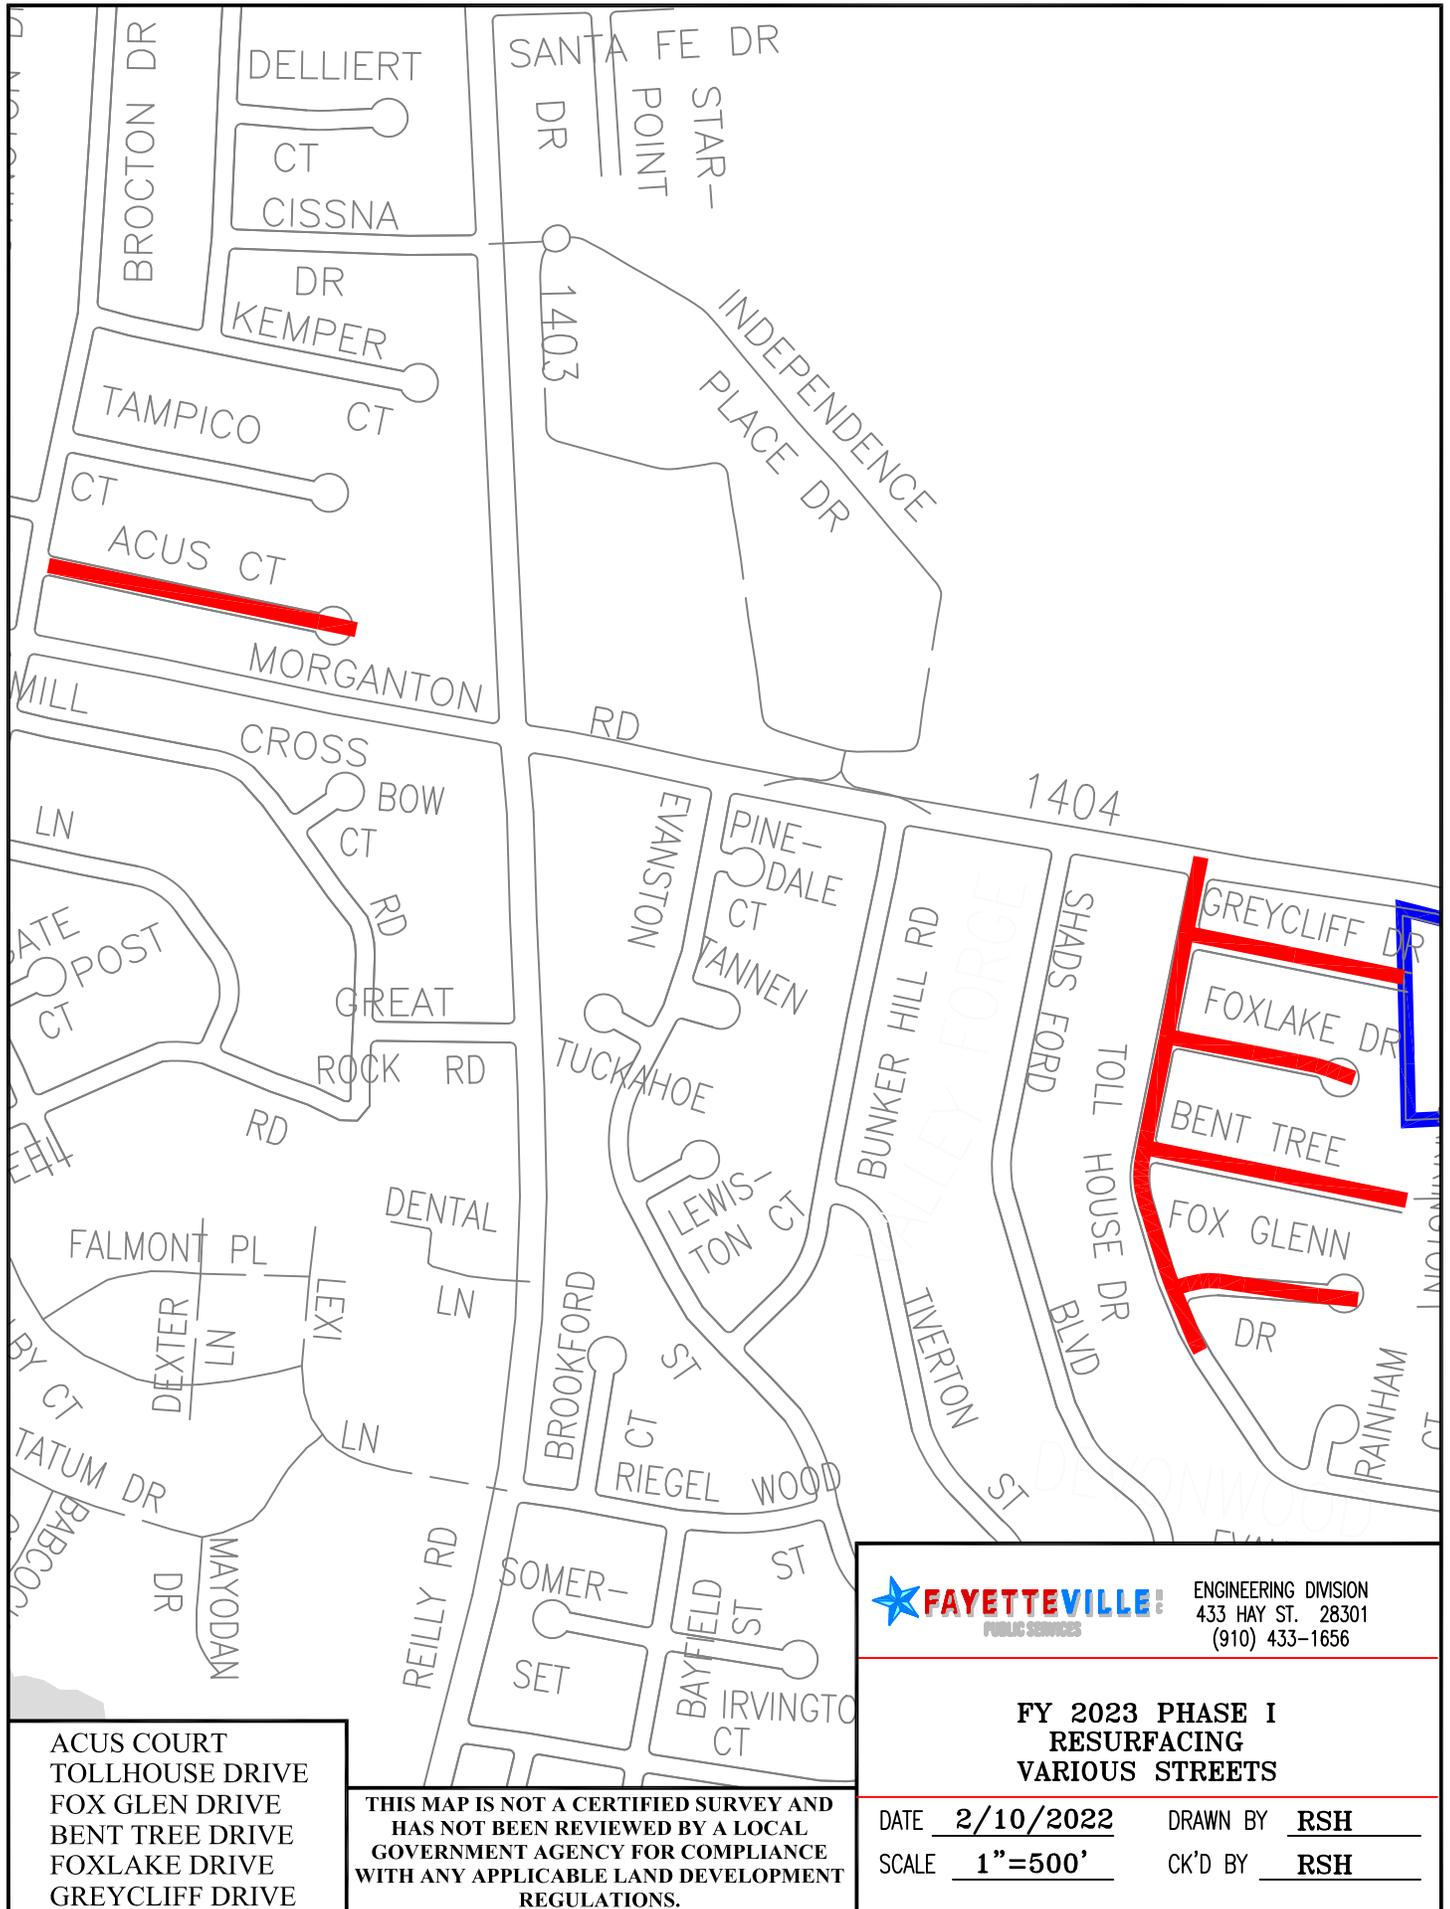

ACUS COURT
 TOLLHOUSE DRIVE
 FOX GLEN DRIVE
 BENT TREE DRIVE
 FOXLAKE DRIVE
 GREYCLIFF DRIVE

THIS MAP IS NOT A CERTIFIED SURVEY AND
 HAS NOT BEEN REVIEWED BY A LOCAL
 GOVERNMENT AGENCY FOR COMPLIANCE
 WITH ANY APPLICABLE LAND DEVELOPMENT
 REGULATIONS.

FAYETTEVILLE ENGINEERING DIVISION
PUBLIC SERVICES 433 HAY ST. 28301
 (910) 433-1656

**FY 2023 PHASE I
 RESURFACING
 VARIOUS STREETS**

DATE 2/10/2022 DRAWN BY RSH
 SCALE 1"=500' CK'D BY RSH




LEMONT DRIVE

THIS MAP IS NOT A CERTIFIED SURVEY AND HAS NOT BEEN REVIEWED BY A LOCAL GOVERNMENT AGENCY FOR COMPLIANCE WITH ANY APPLICABLE LAND DEVELOPMENT REGULATIONS.

FAYETTEVILLE ENGINEERING DIVISION
PUBLIC SERVICES 433 HAY ST. 28301
 (910) 433-1656

**FY 2023 PHASE I
 RESURFACING
 VARIOUS STREETS**

DATE 2/10/2022 DRAWN BY RSH
 SCALE 1"=500' CK'D BY RSH

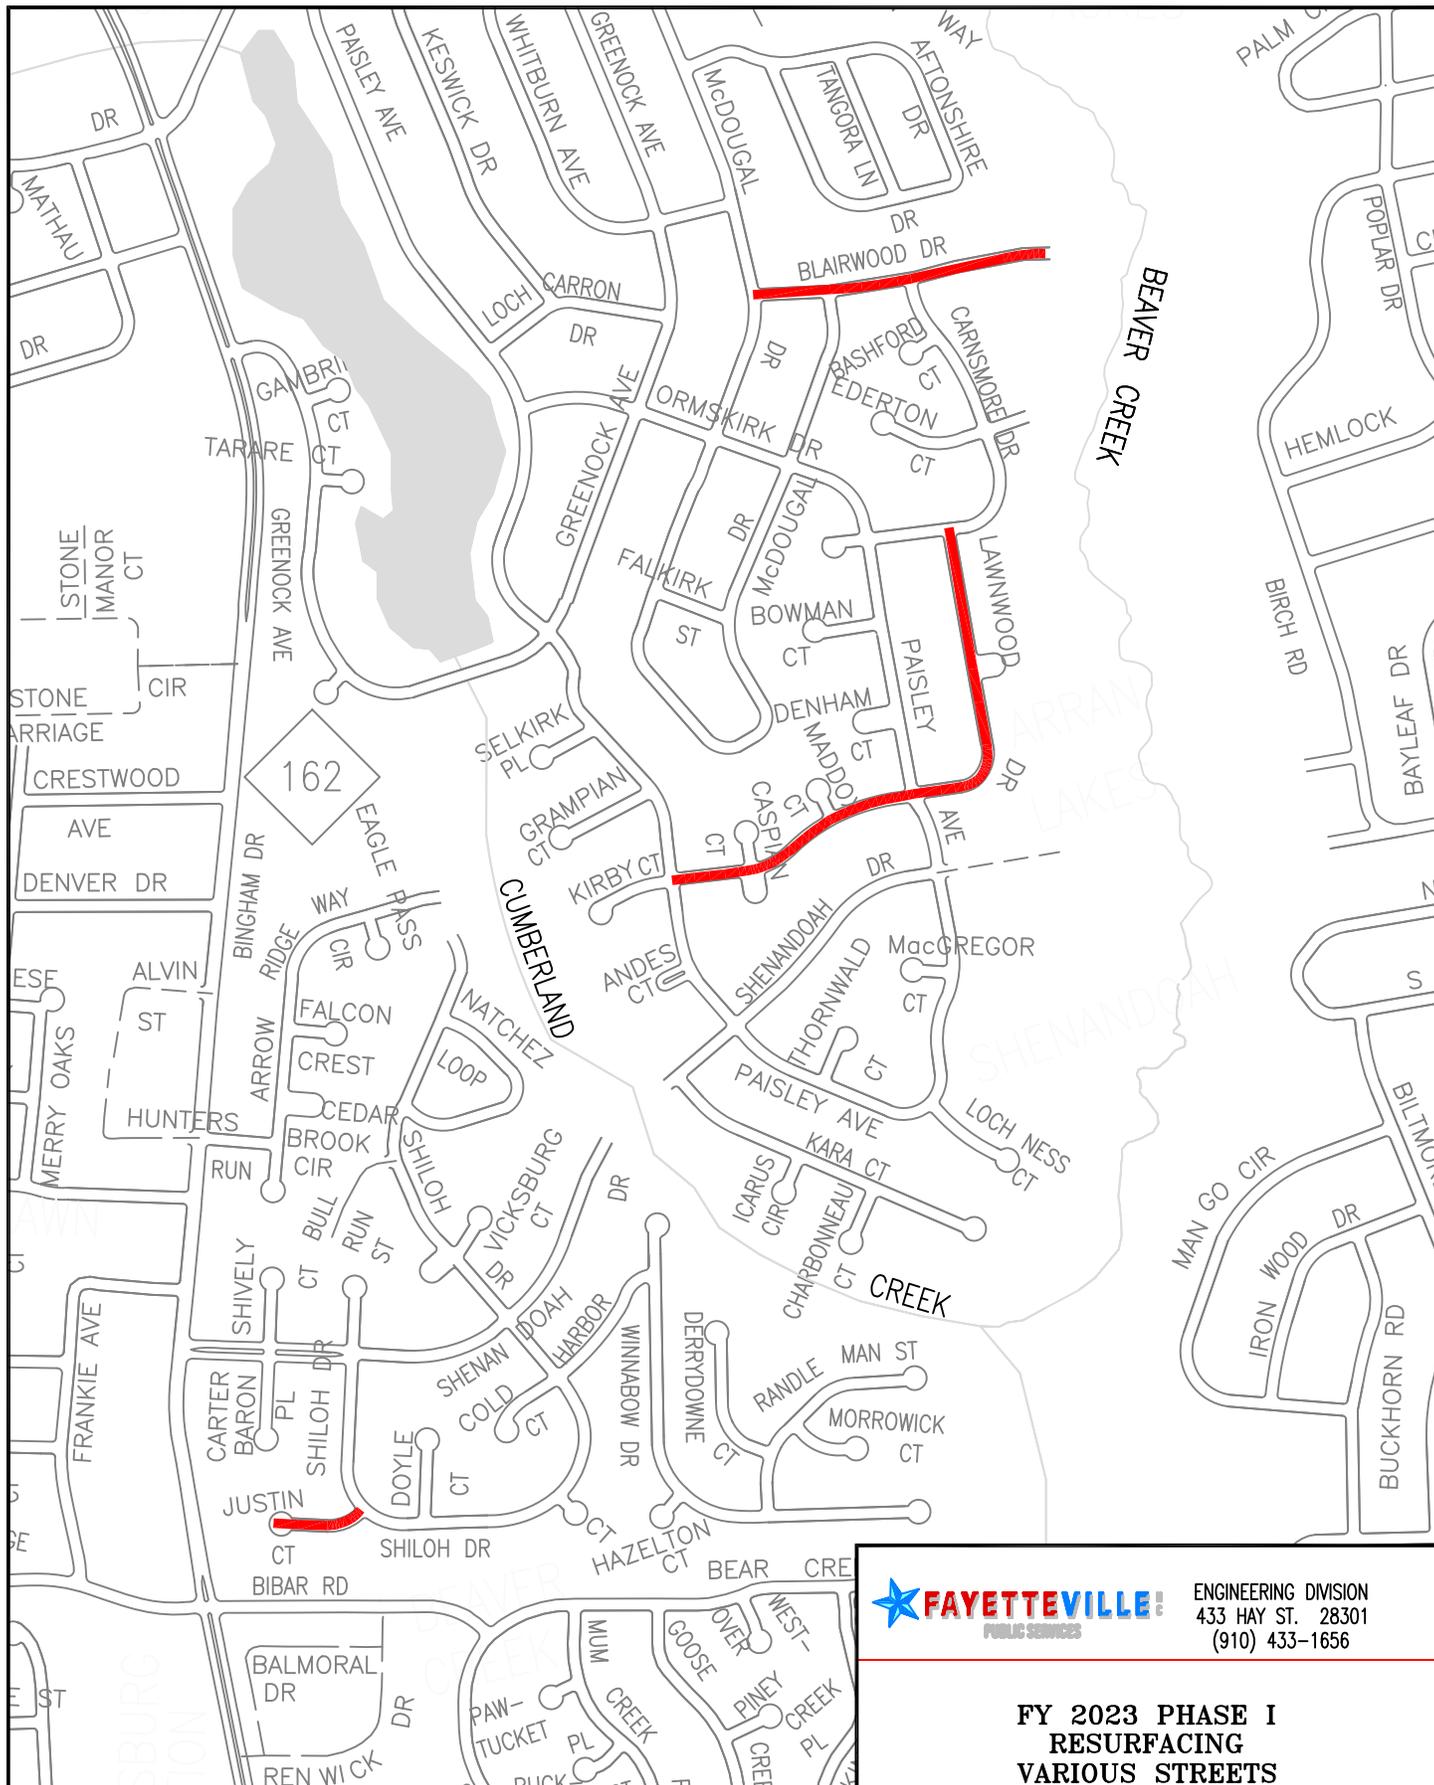

ENGINEERING DIVISION
 433 HAY ST. 28301
 (910) 433-1656

**FY 2023 PHASE I
 RESURFACING
 VARIOUS STREETS**

JUSTIN COURT
 LAWNWOOD DRIVE
 BLAIRWOOD DRIVE

**THIS MAP IS NOT A CERTIFIED SURVEY AND
 HAS NOT BEEN REVIEWED BY A LOCAL
 GOVERNMENT AGENCY FOR COMPLIANCE
 WITH ANY APPLICABLE LAND DEVELOPMENT
 REGULATIONS.**

DATE 2/10/2022 DRAWN BY RSH
 SCALE N.T.S. CK'D BY RSH



ENGINEERING DIVISION
 433 HAY ST. 28301
 (910) 433-1656

**FY 2023 PHASE I
 RESURFACING
 VARIOUS STREETS**

DATE 2/10/2022 DRAWN BY RSH
 SCALE 1"=500' CK'D BY RSH

SOUTHAMPTON CT

THIS MAP IS NOT A CERTIFIED SURVEY AND HAS NOT BEEN REVIEWED BY A LOCAL GOVERNMENT AGENCY FOR COMPLIANCE WITH ANY APPLICABLE LAND DEVELOPMENT REGULATIONS.



ENGINEERING DIVISION
433 HAY ST. 28301
(910) 433-1656

**FY 2023 PHASE I
RESURFACING
VARIOUS STREETS**

VANDEMERE AVE


**THIS MAP IS NOT A CERTIFIED SURVEY AND
HAS NOT BEEN REVIEWED BY A LOCAL
GOVERNMENT AGENCY FOR COMPLIANCE
WITH ANY APPLICABLE LAND DEVELOPMENT
REGULATIONS.**

DATE 2/10/2022

DRAWN BY RSH

SCALE 1"=500'

CK'D BY RSH

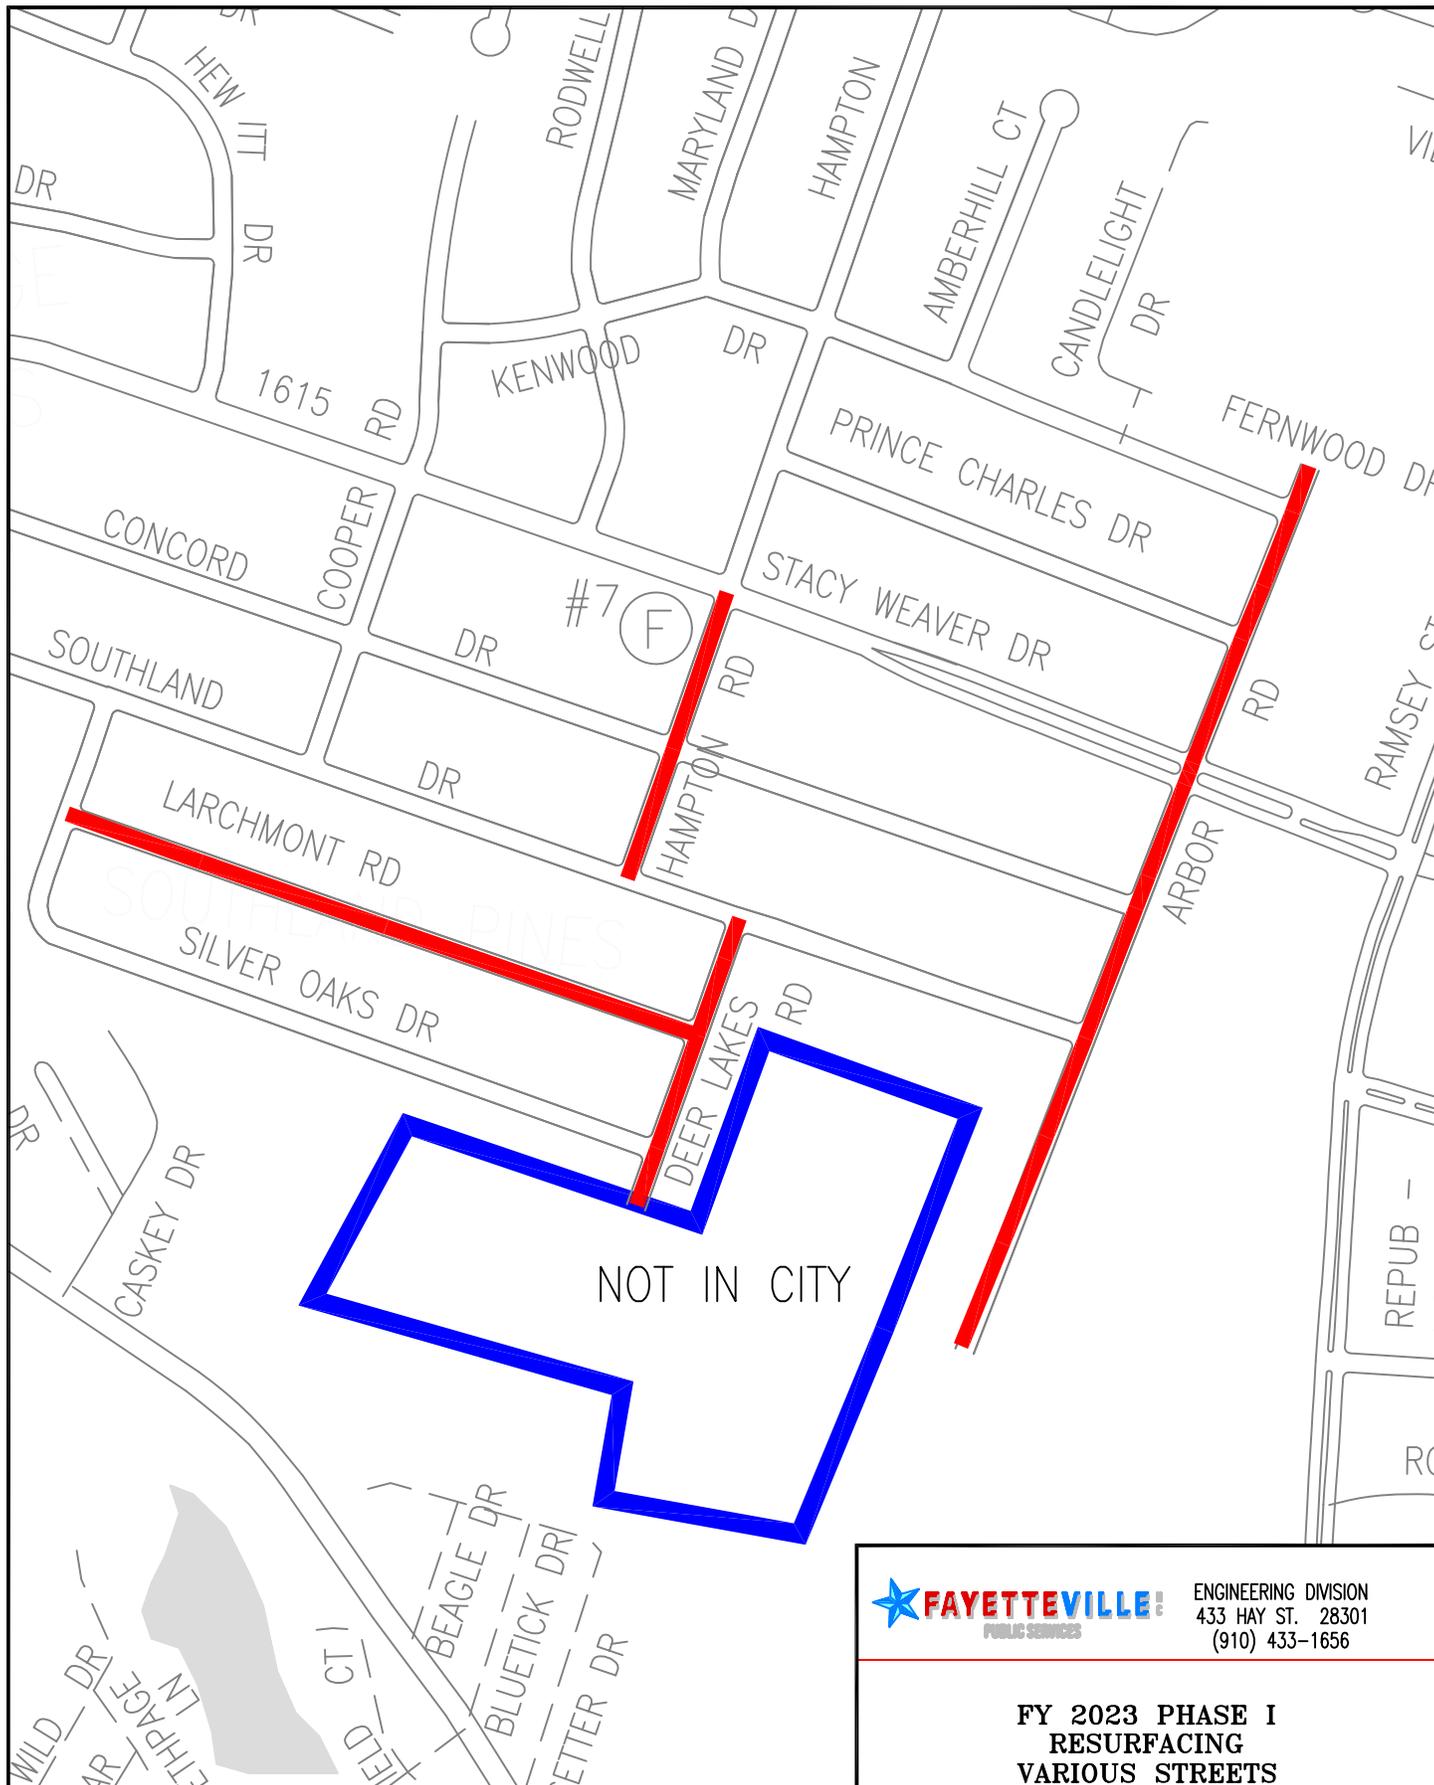


ARBOR ROAD
 HAMPTON ROAD
 DEER LAKES ROAD
 LARCHMONT ROAD

THIS MAP IS NOT A CERTIFIED SURVEY AND HAS NOT BEEN REVIEWED BY A LOCAL GOVERNMENT AGENCY FOR COMPLIANCE WITH ANY APPLICABLE LAND DEVELOPMENT REGULATIONS.

FAYETTEVILLE ENGINEERING DIVISION
PUBLIC SERVICES 433 HAY ST. 28301
 (910) 433-1656

**FY 2023 PHASE I
 RESURFACING
 VARIOUS STREETS**

DATE 2/10/2022 DRAWN BY RSH
 SCALE 1"=500' CK'D BY RSH

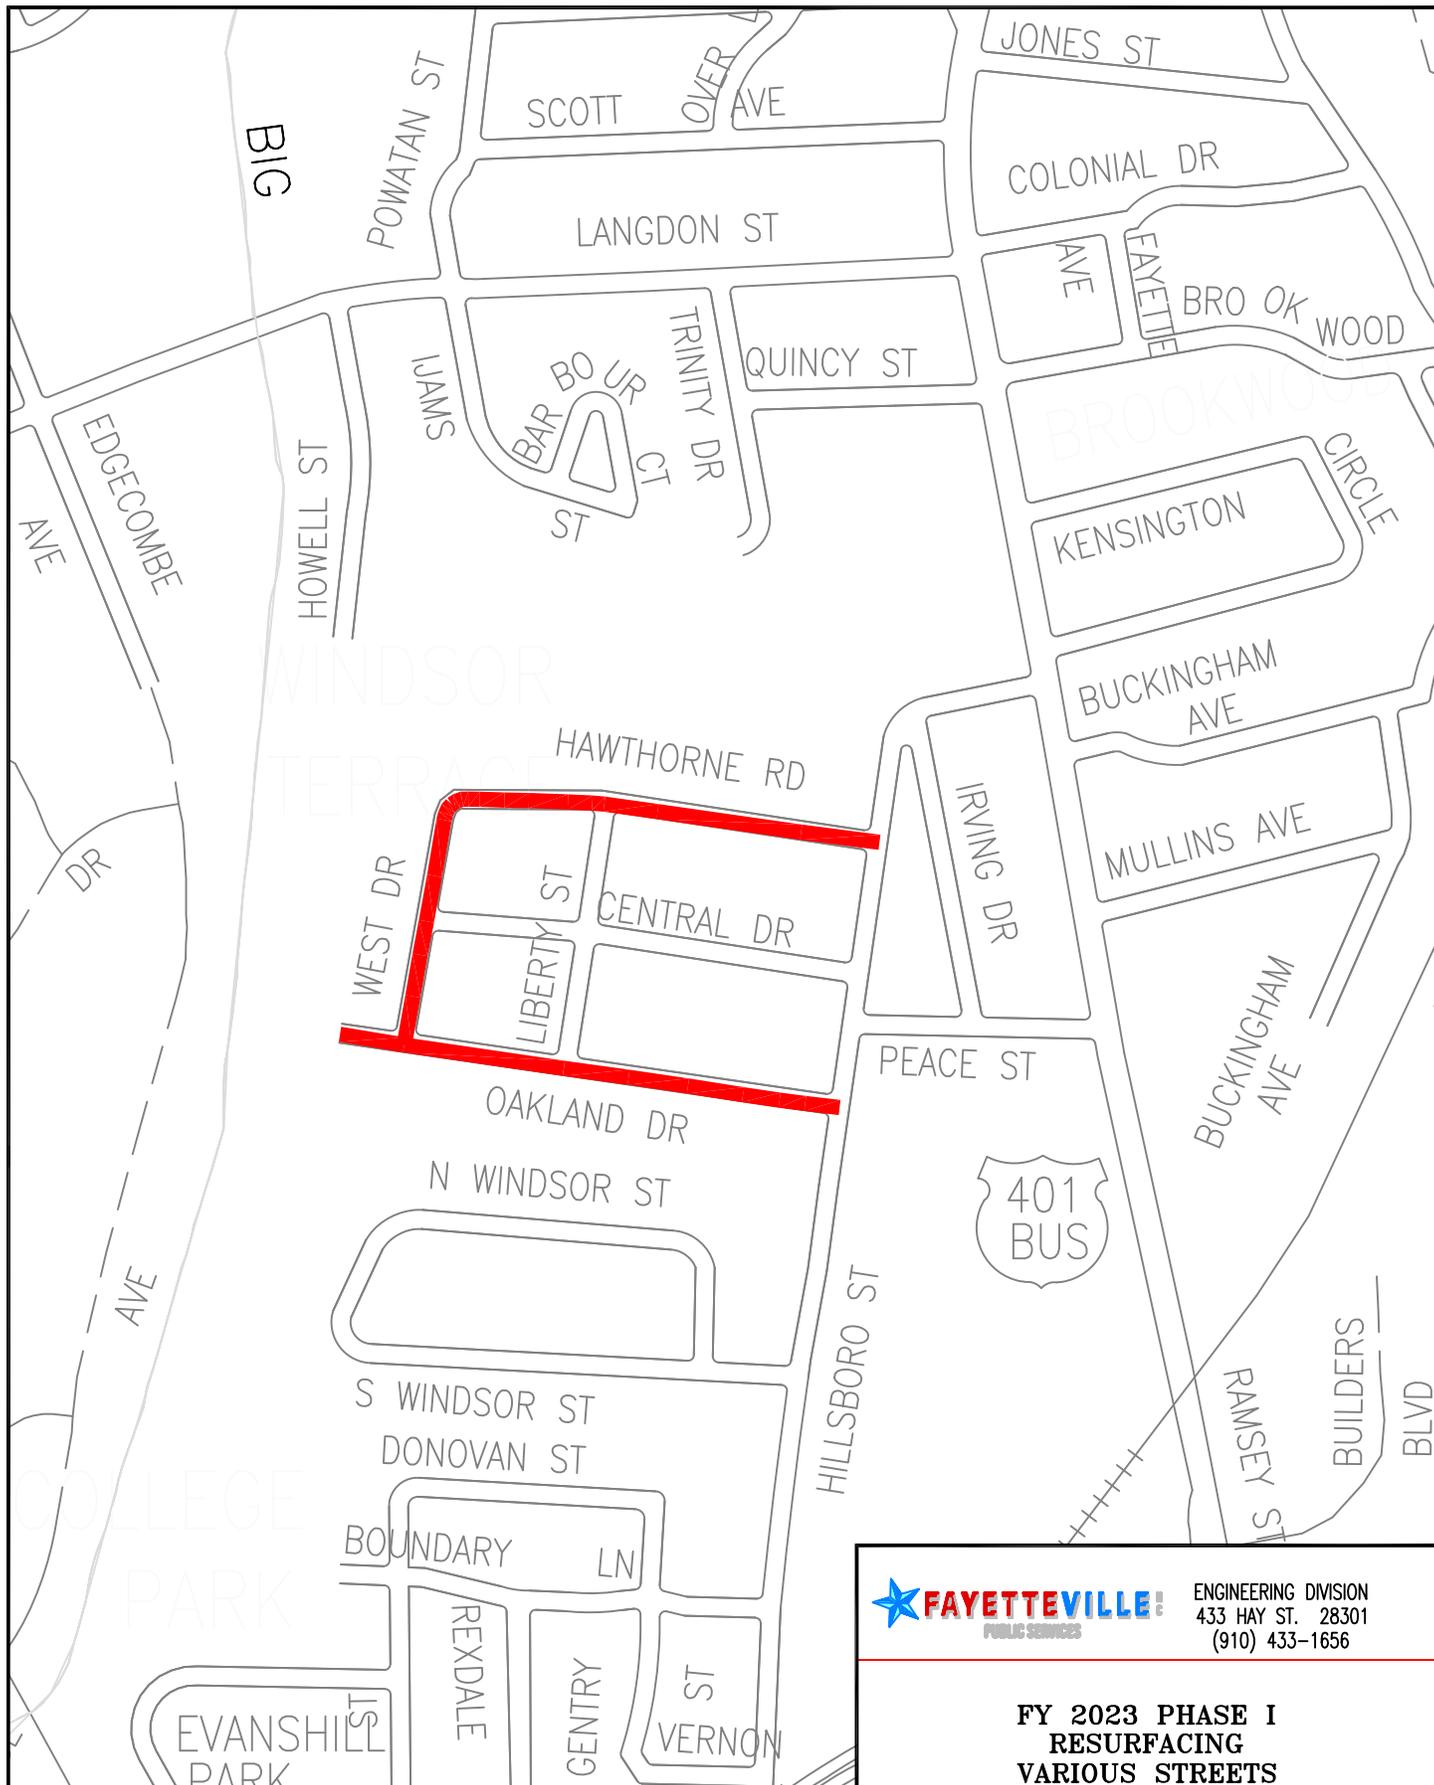


ENGINEERING DIVISION
 433 HAY ST. 28301
 (910) 433-1656

**FY 2023 PHASE I
 RESURFACING
 VARIOUS STREETS**

DATE 2/10/2022 DRAWN BY RSB
 SCALE 1"=500' CK'D BY RSB

HAWTHORNE ROAD
 WEST DRIVE
 OAKLAND DRIVE

**THIS MAP IS NOT A CERTIFIED SURVEY AND
 HAS NOT BEEN REVIEWED BY A LOCAL
 GOVERNMENT AGENCY FOR COMPLIANCE
 WITH ANY APPLICABLE LAND DEVELOPMENT
 REGULATIONS.**

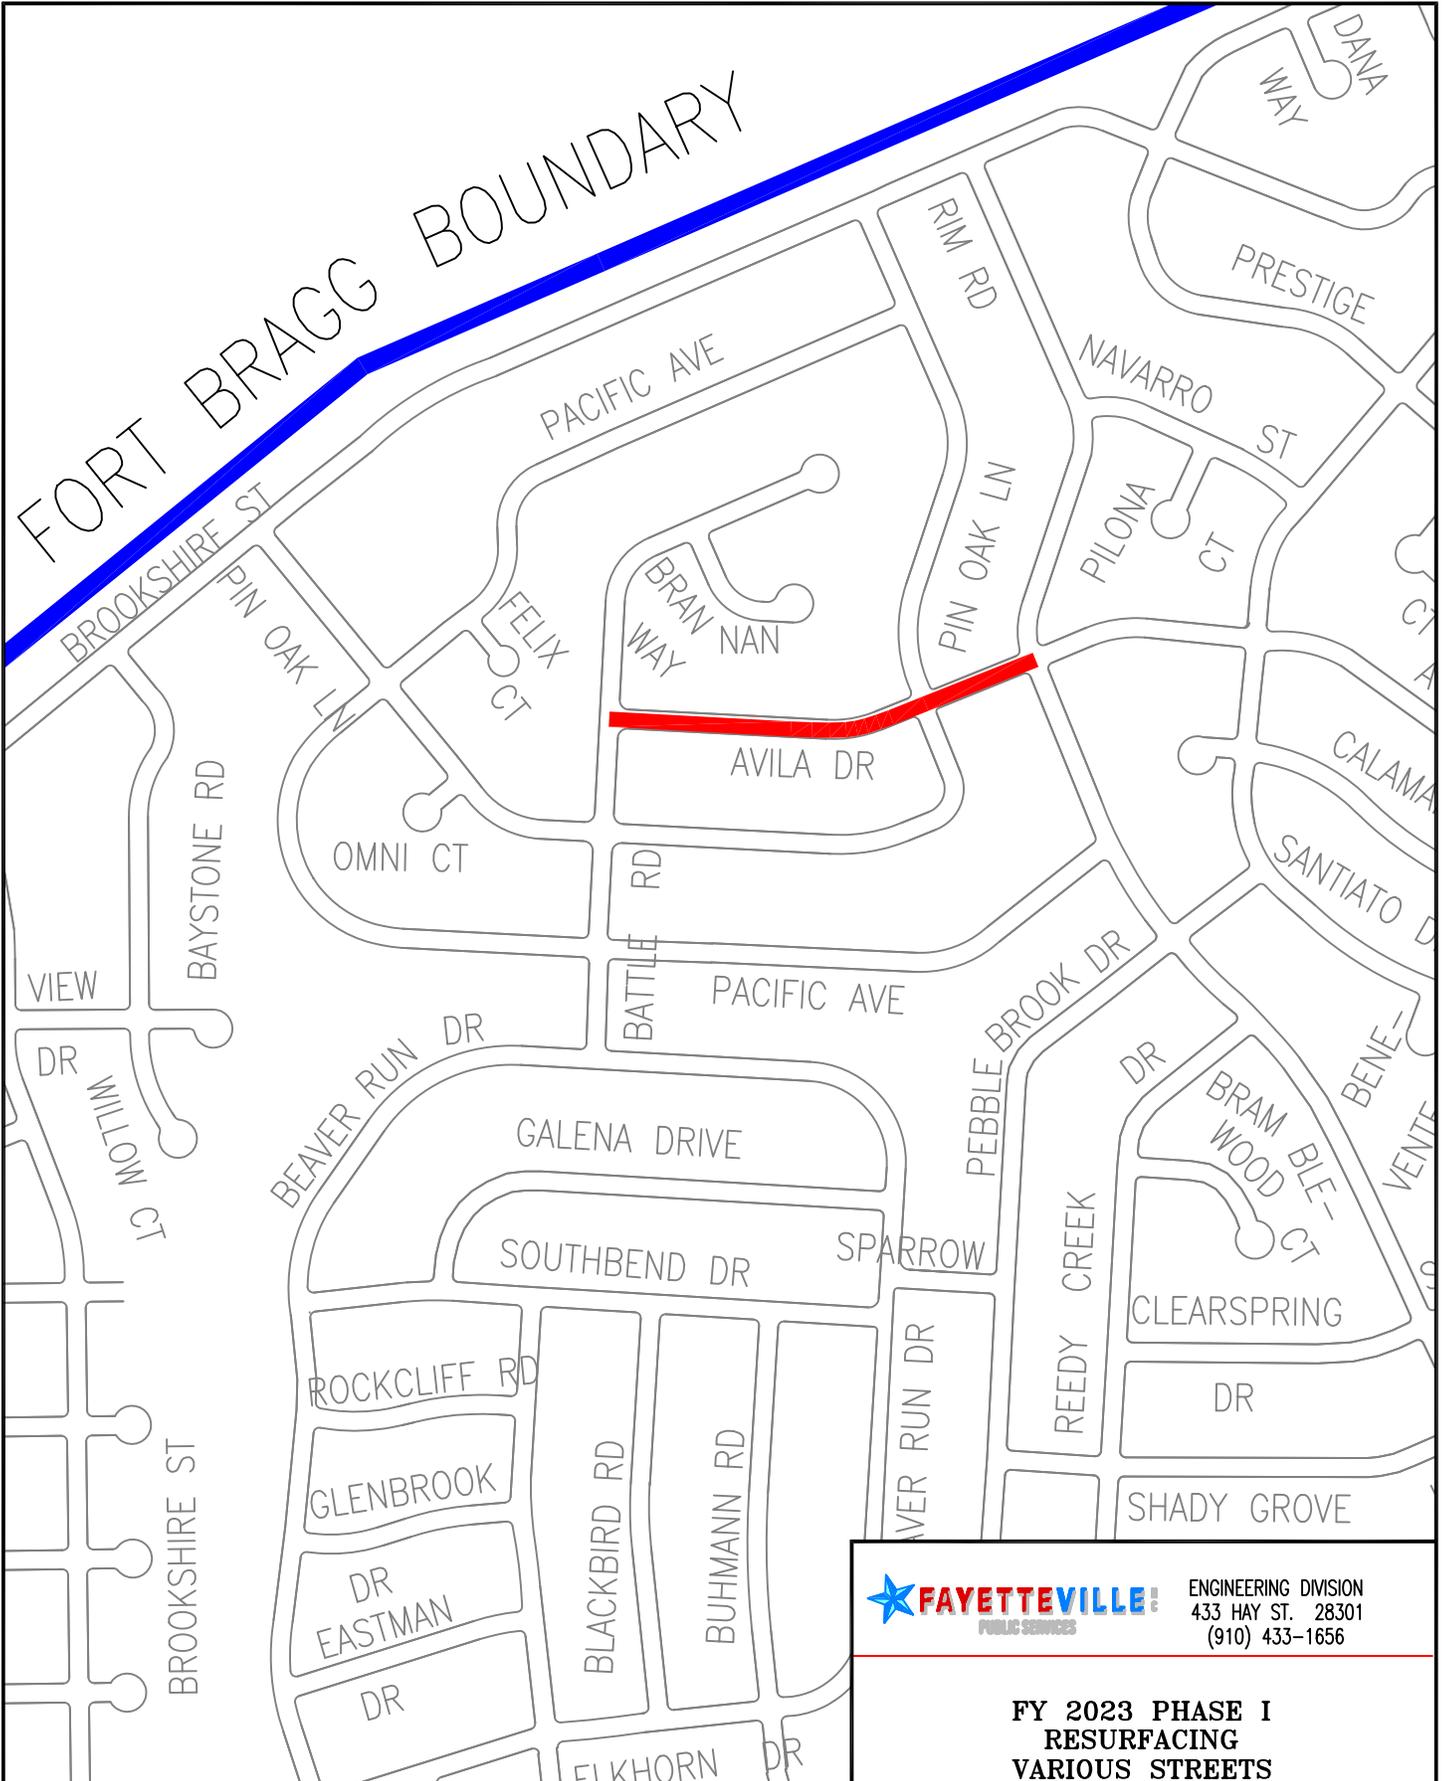


AVILA DRIVE

THIS MAP IS NOT A CERTIFIED SURVEY AND HAS NOT BEEN REVIEWED BY A LOCAL GOVERNMENT AGENCY FOR COMPLIANCE WITH ANY APPLICABLE LAND DEVELOPMENT REGULATIONS.


FAYETTEVILLE: ENGINEERING DIVISION
 PUBLIC SERVICES 433 HAY ST. 28301
 (910) 433-1656

**FY 2023 PHASE I
 RESURFACING
 VARIOUS STREETS**

DATE 2/10/2022 DRAWN BY RSH
 SCALE 1"=500' CK'D BY RSH

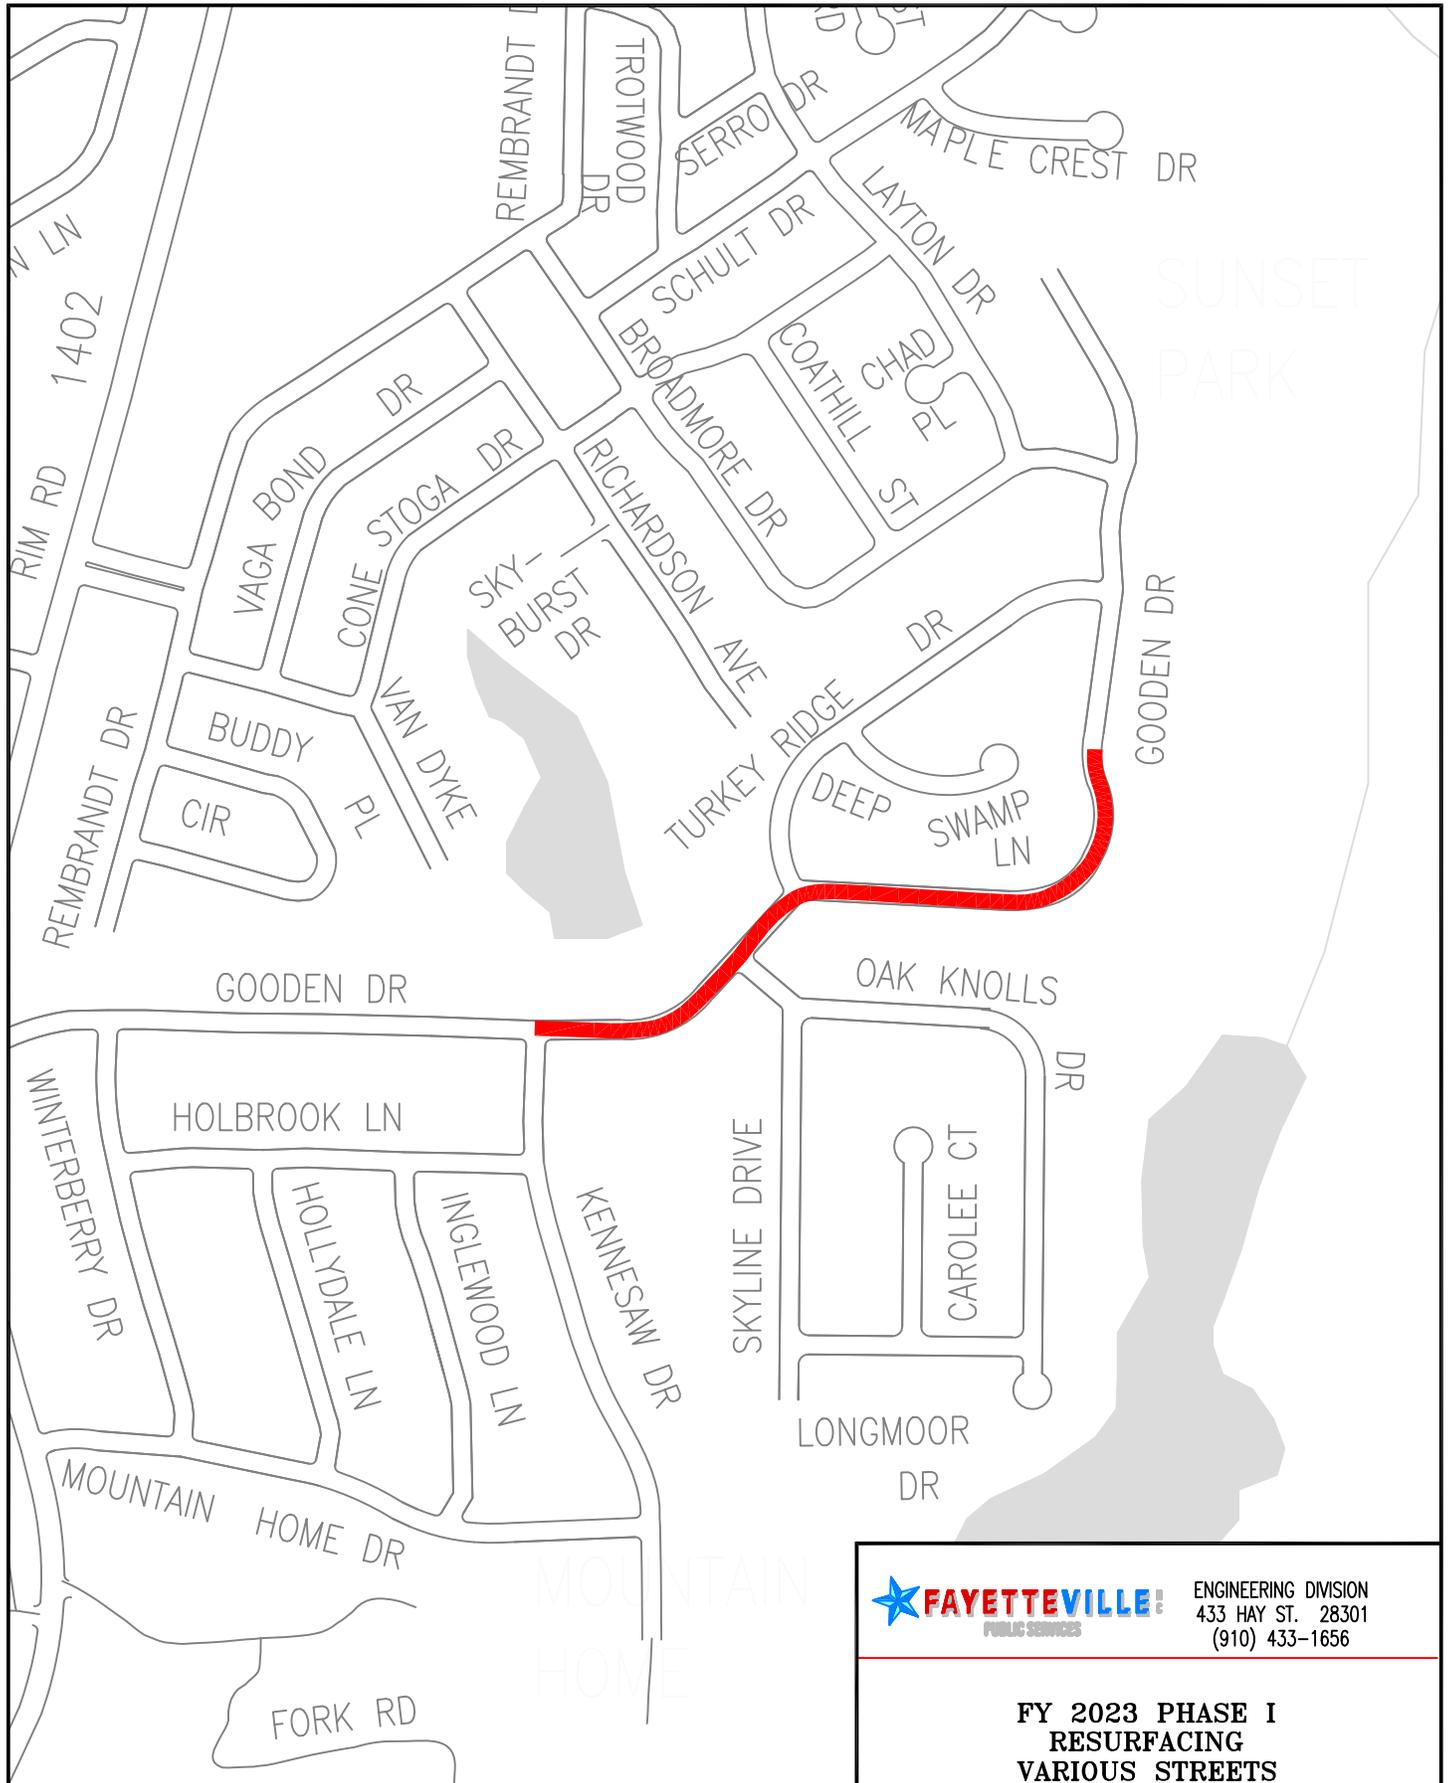

ENGINEERING DIVISION
433 HAY ST. 28301
(910) 433-1656

**FY 2023 PHASE I
RESURFACING
VARIOUS STREETS**

DATE 2/10/2022 DRAWN BY RSH
SCALE 1"=500' CK'D BY RSH

GOODEN DRIVE

**THIS MAP IS NOT A CERTIFIED SURVEY AND
HAS NOT BEEN REVIEWED BY A LOCAL
GOVERNMENT AGENCY FOR COMPLIANCE
WITH ANY APPLICABLE LAND DEVELOPMENT
REGULATIONS.**

AVILA DR	RIM RD	BATTLE RD	1096	26	5	3
GOODEN DR	KENNESAW DR	9613 GOODEN DR	1840	25	4	0
GREYCLIFF DR	TOLLHOUSE DR	DEAD END	565	25	2	2
OSPREY PL	AVALON DR	CUL-DE-SAC	70	24	1	0
Length			43296			
Mileage			8.20			
Total Length			52641			
Total Mileage			9.97			

*** A street on the list may change to another year due to Funding, Construction and/or