


# Resurface Various Streets 2023 PH I

## APPENDIX C

### Annexation Street List and Maps



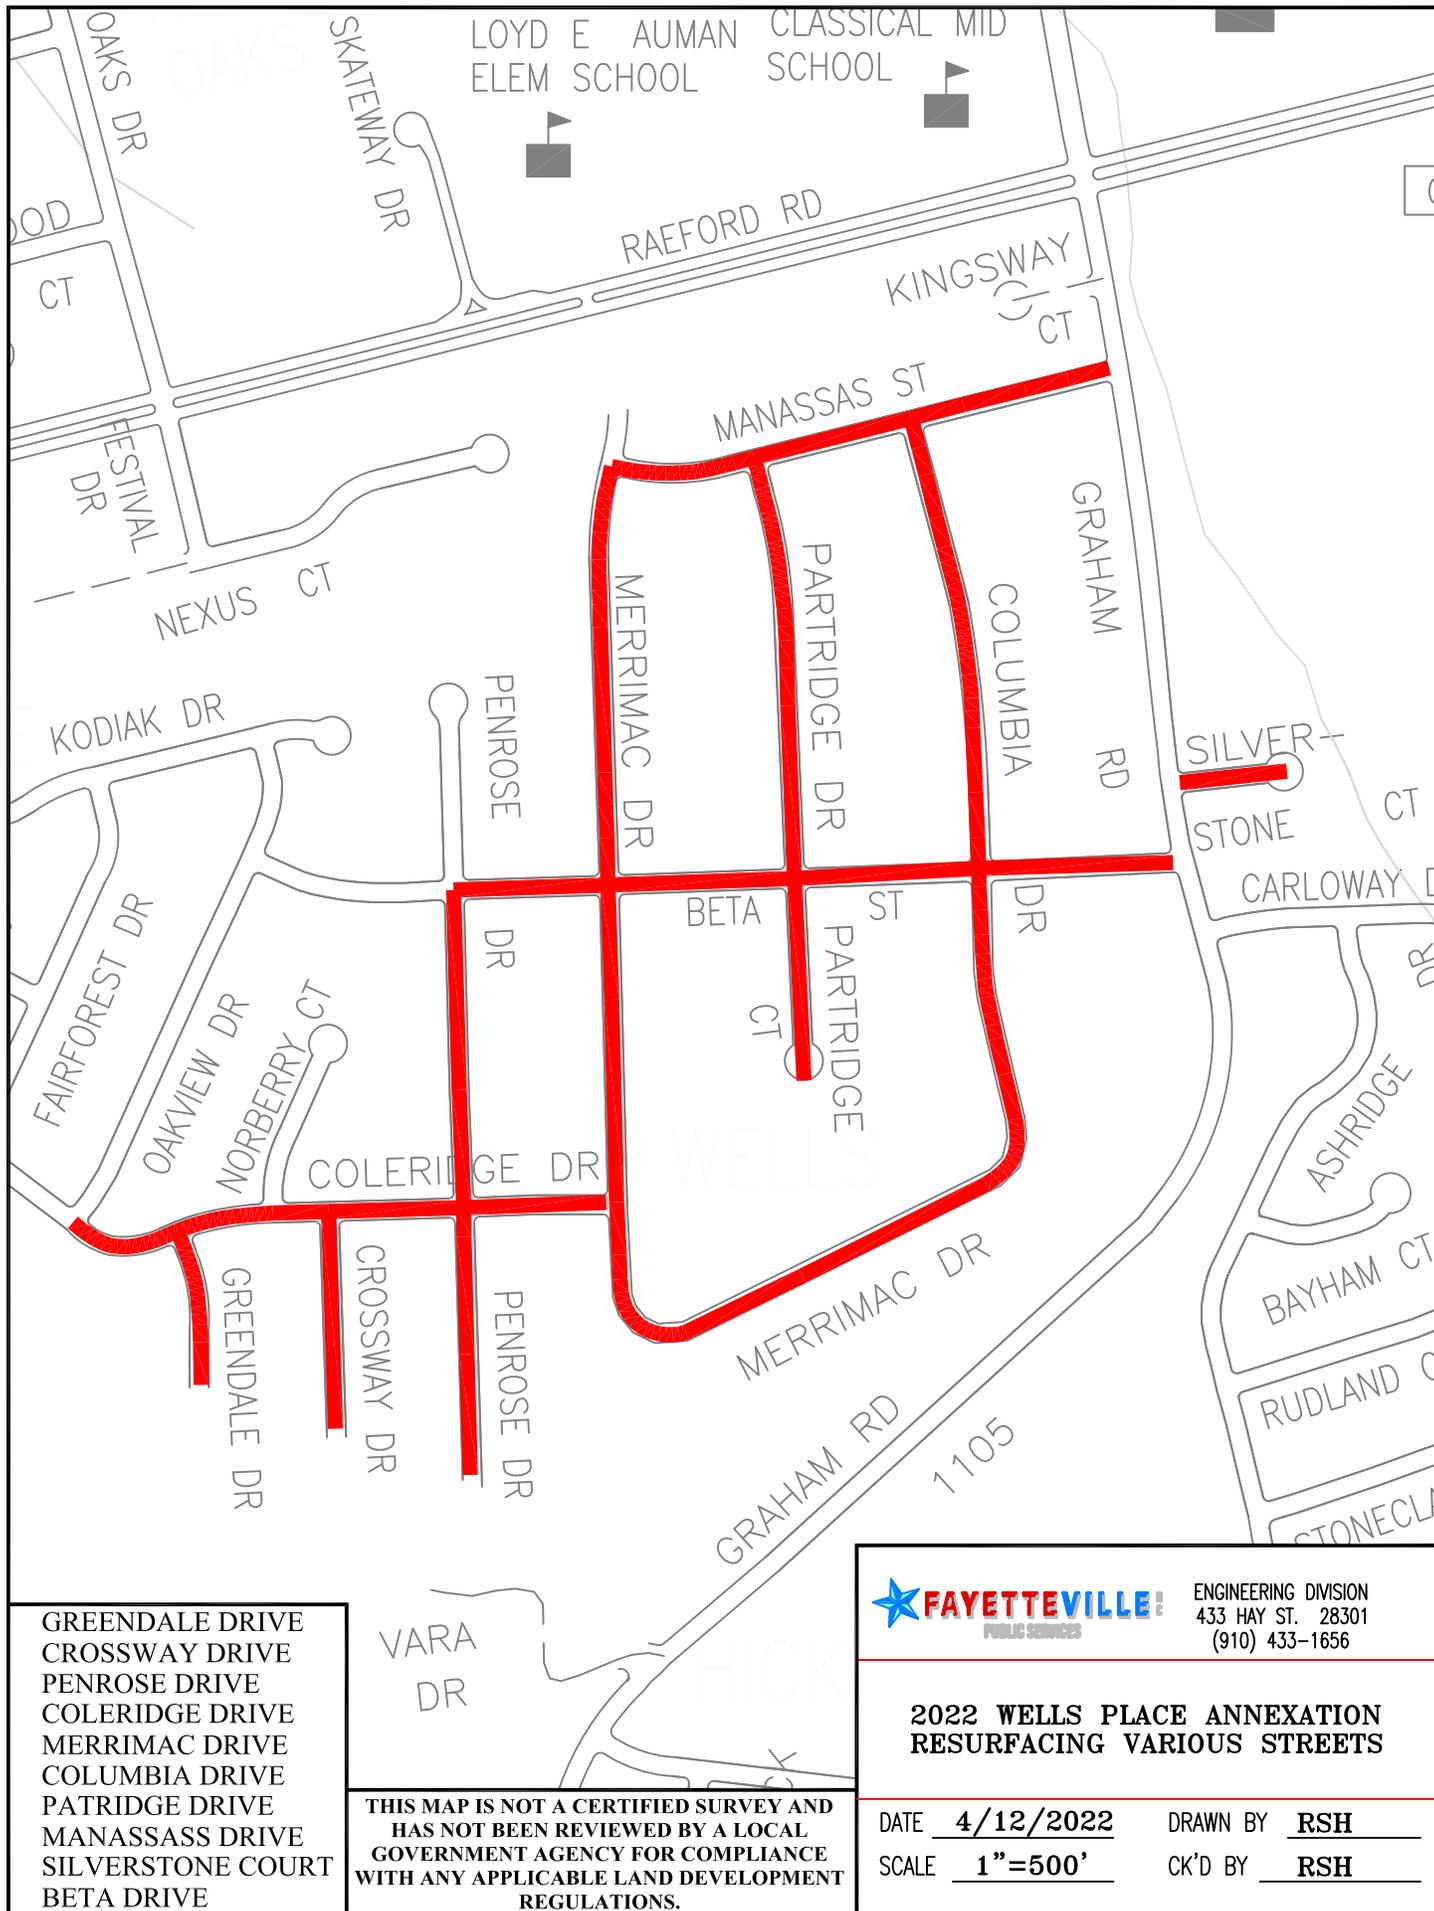

GREENDALE DRIVE  
 CROSSWAY DRIVE  
 PENROSE DRIVE  
 COLERIDGE DRIVE  
 MERRIMAC DRIVE  
 COLUMBIA DRIVE  
 PATRIDGE DRIVE  
 MANASSASS DRIVE  
 SILVERSTONE COURT  
 BETA DRIVE

**THIS MAP IS NOT A CERTIFIED SURVEY AND  
 HAS NOT BEEN REVIEWED BY A LOCAL  
 GOVERNMENT AGENCY FOR COMPLIANCE  
 WITH ANY APPLICABLE LAND DEVELOPMENT  
 REGULATIONS.**


**FAYETTEVILLE**  
 PUBLIC SERVICES

ENGINEERING DIVISION  
 433 HAY ST. 28301  
 (910) 433-1656

**2022 WELLS PLACE ANNEXATION  
 RESURFACING VARIOUS STREETS**

DATE 4/12/2022 DRAWN BY RSH  
 SCALE 1"=500' CK'D BY RSH

Annexation Street List

		Section if not Entirety	Length	Width
1	Greendale Dr.	Coleridge to Dead end	400	26
2	Crosswasy Dr.	Coleridge to Dead end	560	26
3	Penrose Dr.	Beta Dr to Dead End	1622	27
4	Coleridge Dr.	Oakview to Merrimac	1251	28
5	Merrimac Dr.	Beta Dr. to Manassass	4200	21
6	Columbia Dr.	Manassas to Beta Dr.	1175	22
7	Partridge Dr.	Manassas to Cul de Sac	1531	23
8	Manassass Dr	Graham Rd to Merrimac	1340	23
9	Silverstone Ct.	Graham Rd. to Cul de Sac	200	26
10	Beta Dr.	Graham Rd to Penrose	2100	26
		Total Mileage	2.72	