



Crawford Design Company © Copyright 2015. All drawings, specifications and designs prepared by Crawford Design Company are instruments of service and shall remain the property of Crawford Design Company. The Owner or any other parties shall not use the work on this or any project except by a proper agreement and appropriate compensation.

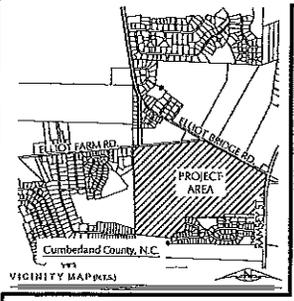

MASTER PLAN NOTES
1. THE PURPOSE OF THIS PLAN IS SHOW THE CONCEPTUAL DEVELOPMENT LAYOUT. FUTURE PHASES OF DEVELOPMENT MAY VARY.

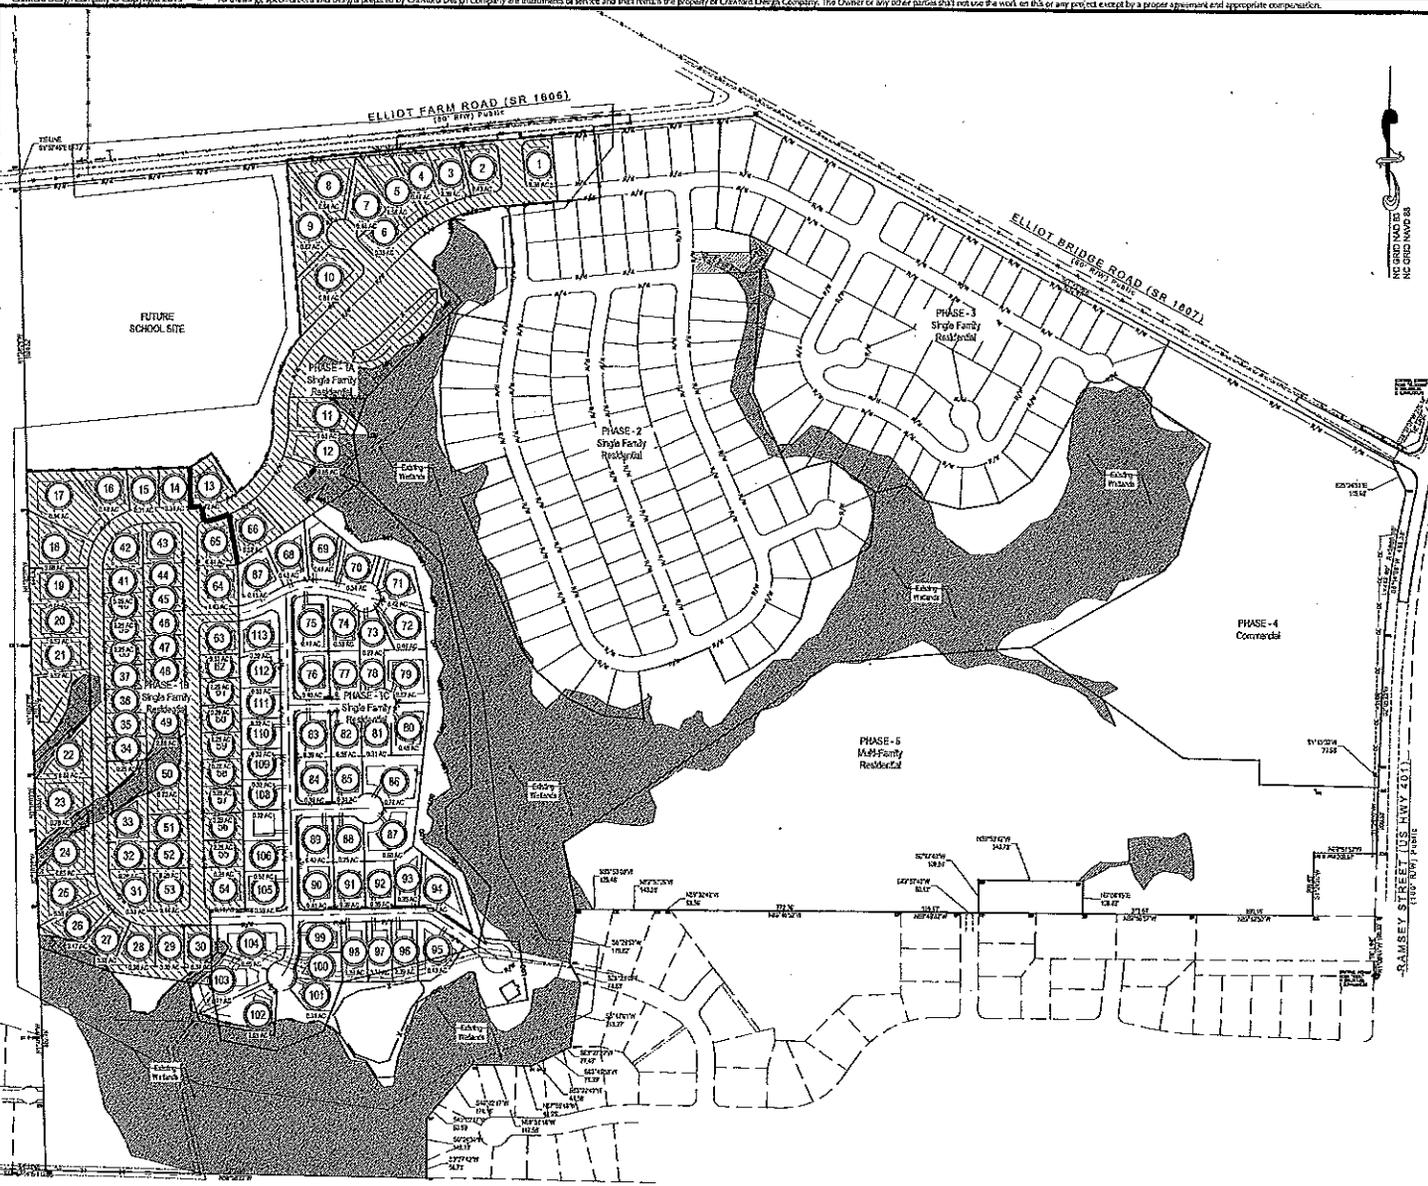

Crawford Design Company

LANDSCAPE ARCHITECTURE • PLANNING
LANDSCAPE ARCHITECTURE • PLANNING

Landscape Architecture • Fayetteville, NC
Civil Engineering • Southern Pines, NC
2900 W. Houghville Ave. • Southern Pines, NC 28149
Voice: 910-723-1107
www.crawfordco.com

PRELIMINARY
NOT FOR SALE OR CONSTRUCTION

PHASE 1

PROGRESS

Broadwell Land Company
ELLIOT FARMS Phase 1
Cumberland County, North Carolina

MASTER PLAN

Project Manager	KSL
PAID/Recorded	KSL
Revised/Approved By:	KSL
Project Number	14078

DATE: 3/17/2016