



1 STREET ELEVATION  
 1/16"

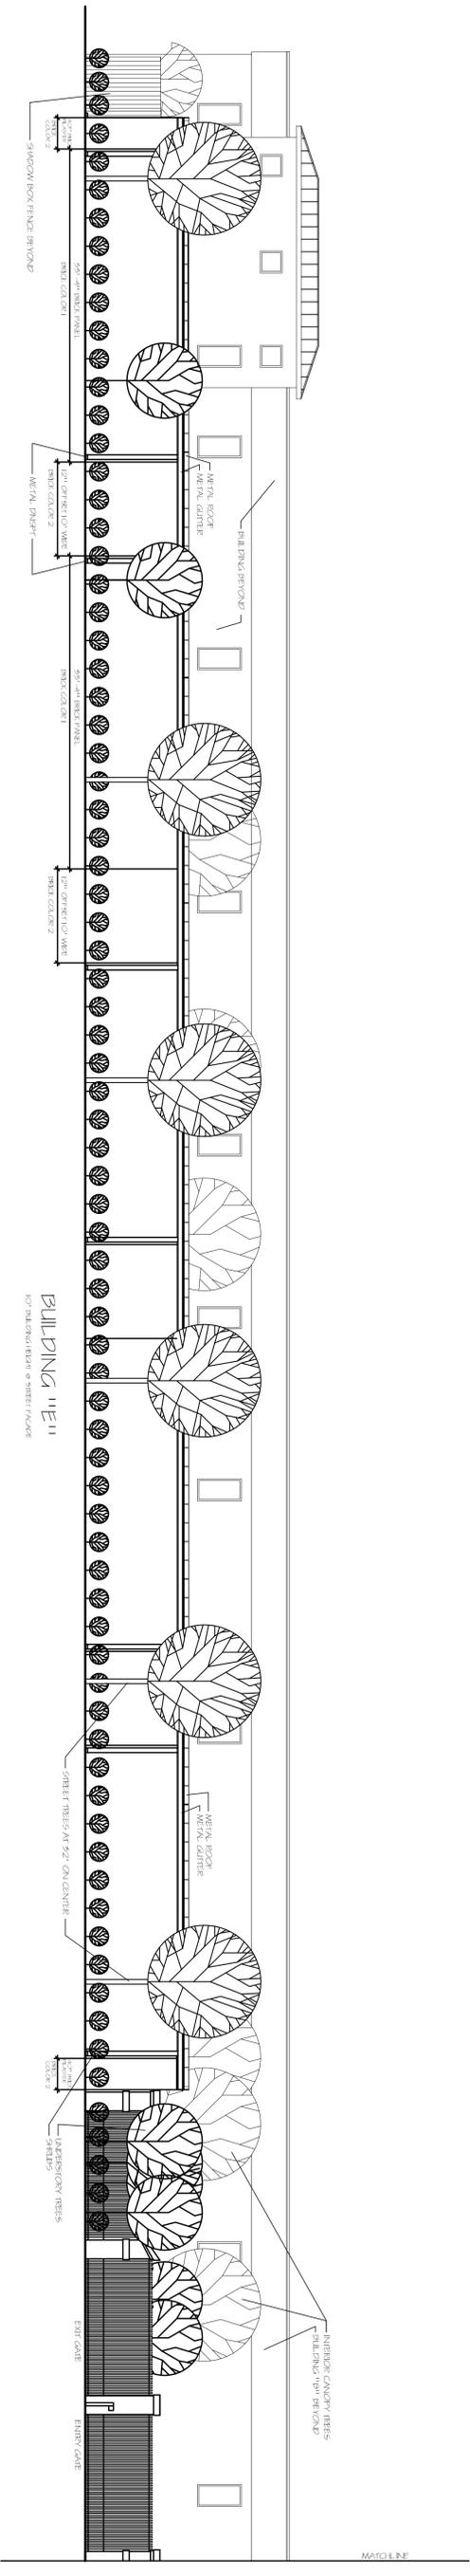

2 STREET ELEVATION  
 ENLARGED

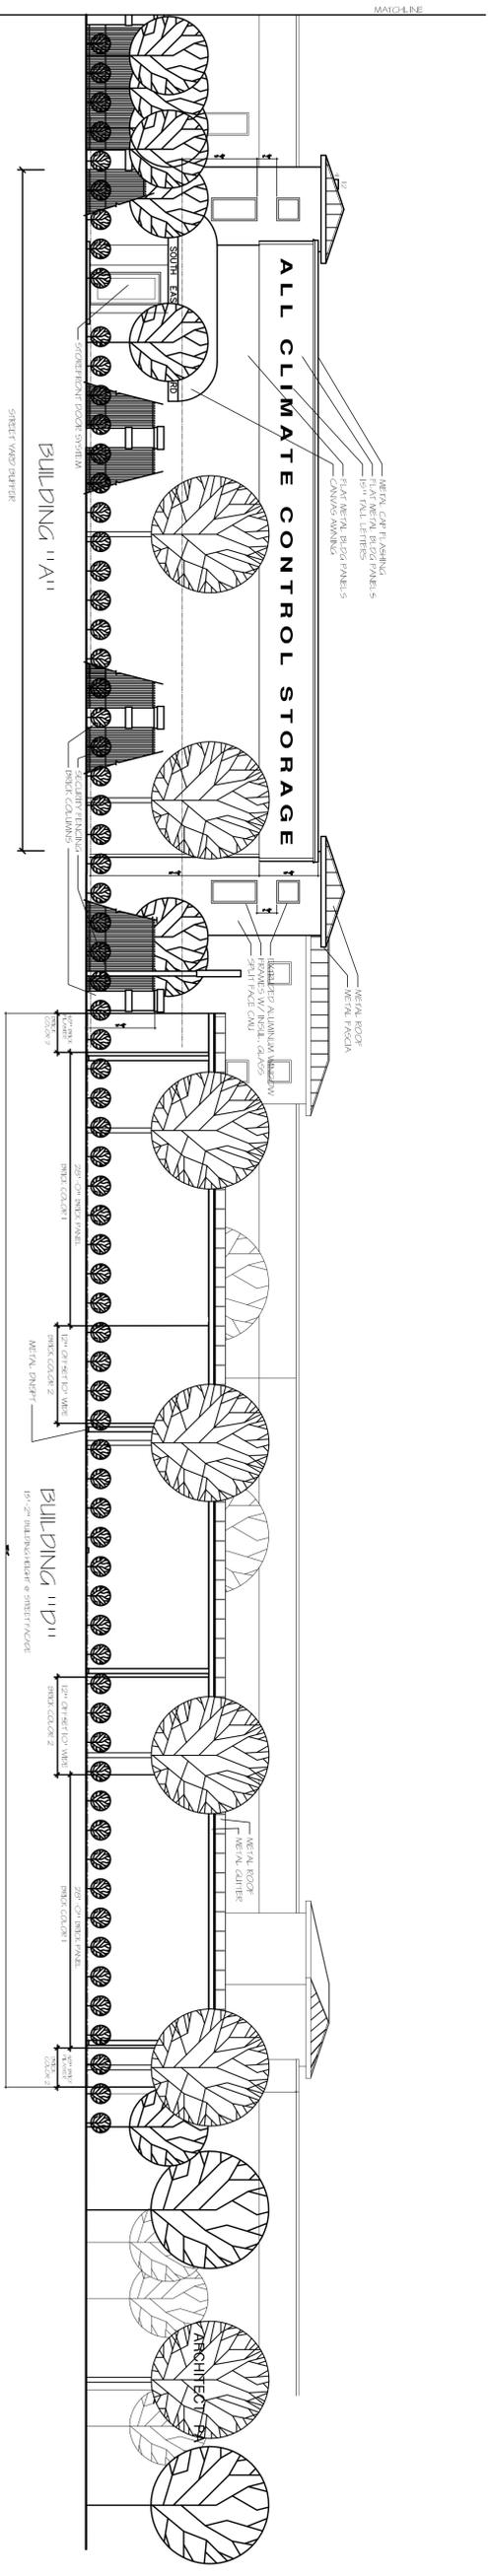

3 STREET ELEVATION  
 ENLARGED

**RENOVATION TO FAYETTEVILLE HOTEL**  
**ALL CLIMATE CONTROL STORAGE**  
 220 SOUTH EASTERN BLVD  
 FAYETTEVILLE, NORTH CAROLINA

INITIAL DATE: 12/18/17  
 COMPLETED DATE: 2/14/18  
 DRAWN BY: JTS  
 CHECKED BY: JTS

This drawing is the property of the architect and is not to be reproduced or copied in whole or part without the written consent of the architect. It is not to be used on any other project and is to be returned upon request.

DARRYL BARKER

REVISIONS:

DRAWING: STREET ELEVATION

SHEET NO.: A-2.01

OF: ...