
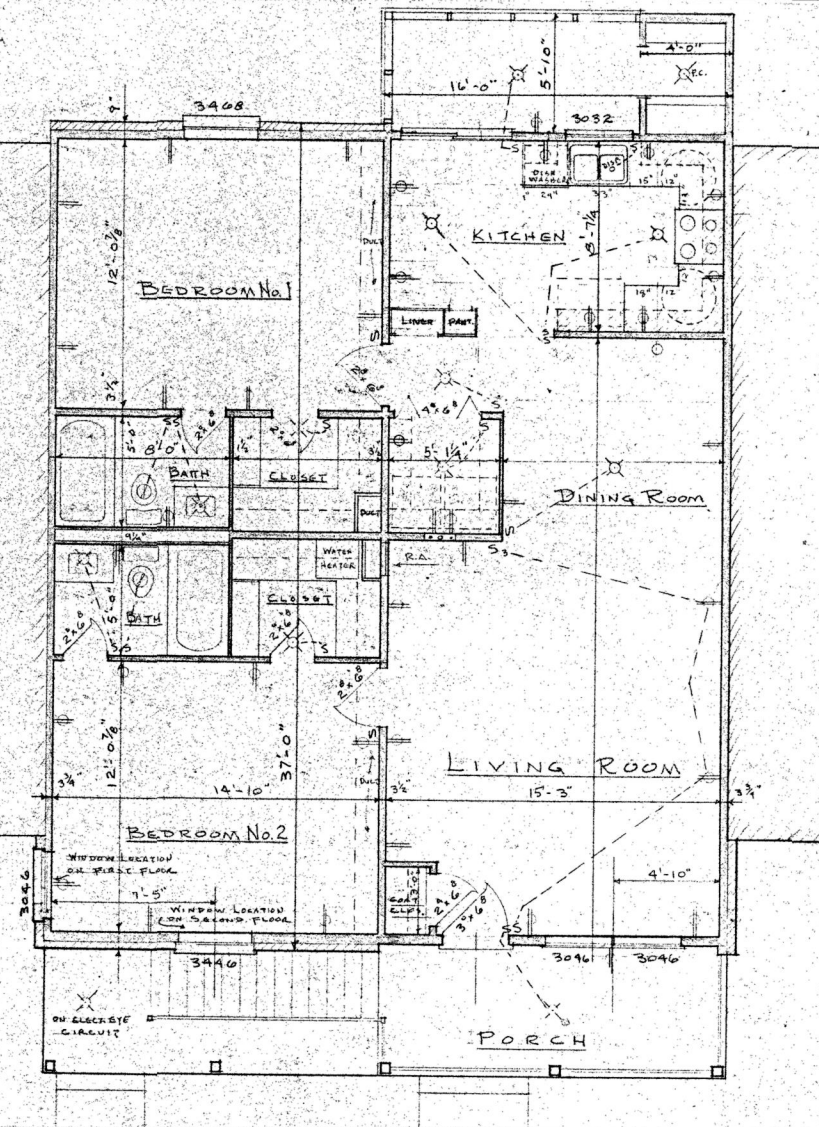


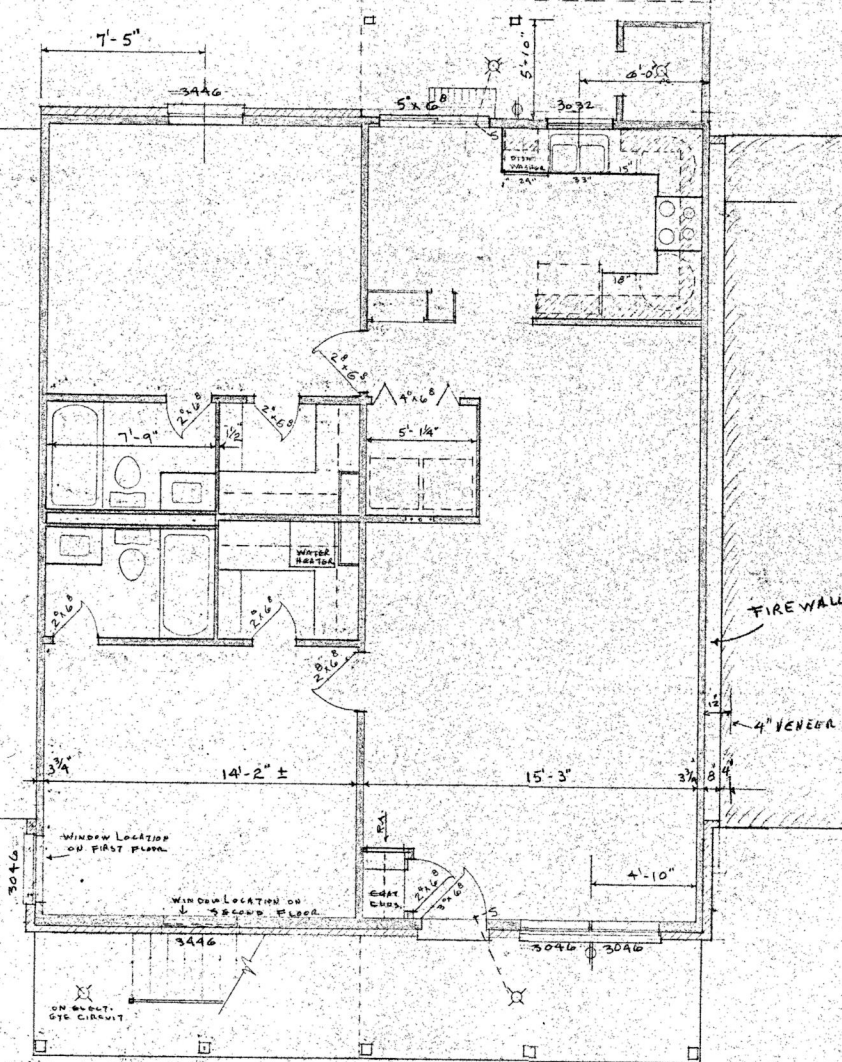

APARTMENTS A, B, C & D

FIRST FLOOR PLAN - SECOND FLOOR SIMILAR


SECOND FLOOR PLAN - FIRST FLOOR SIMILAR

SCALE: $\frac{1}{8}" = 1'-0"$

PINECREST DRIVE

M.H.
TOP
200.40
INVERT
195.60

EXISTING BUILDING	
TOTAL LIVING AREA -	15,827 SQ. FT.
PORCHES	390 SQ. FT.
COVERED PASSAGEWAYS	558 SQ. FT.
PATIOS	847 SQ. FT.

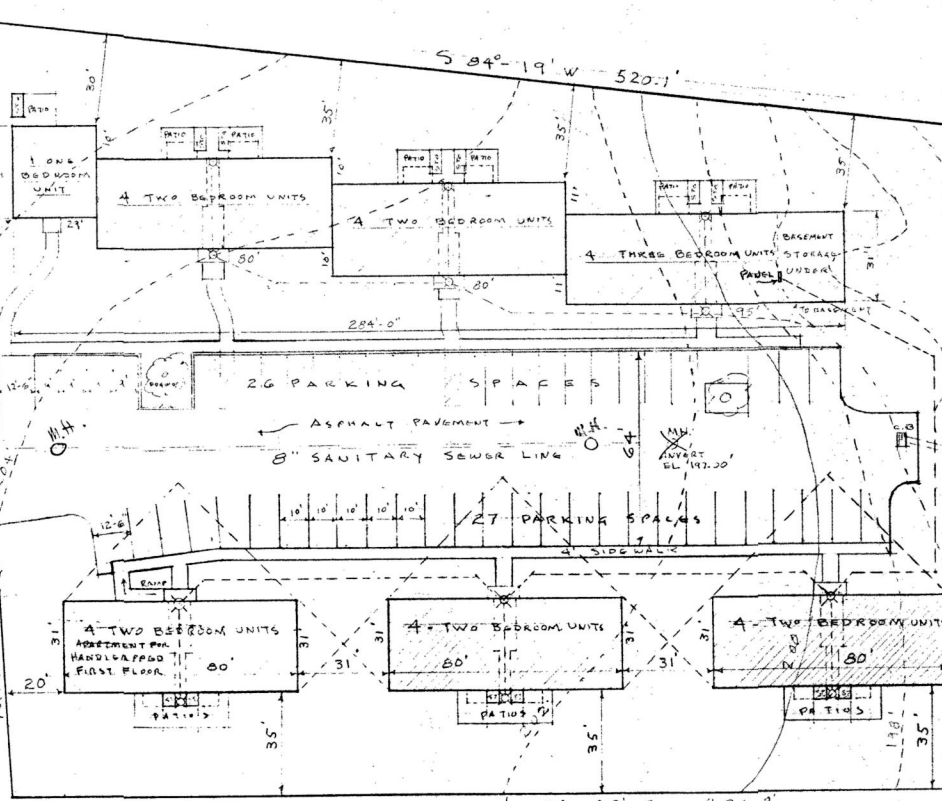

126,044 SQ. FT. LAND AREA

PROPERTY OF MR. & MRS. JOHN L. LYTTON
230 PINECREST DR.

SCALE 1" = 30'


DRAWN BY JOHN L. LYTTON

NOVEMBER 6, 1975

15
30
45

70 Lb. Lb.
SATIN
WIN


16
17
12
4
49

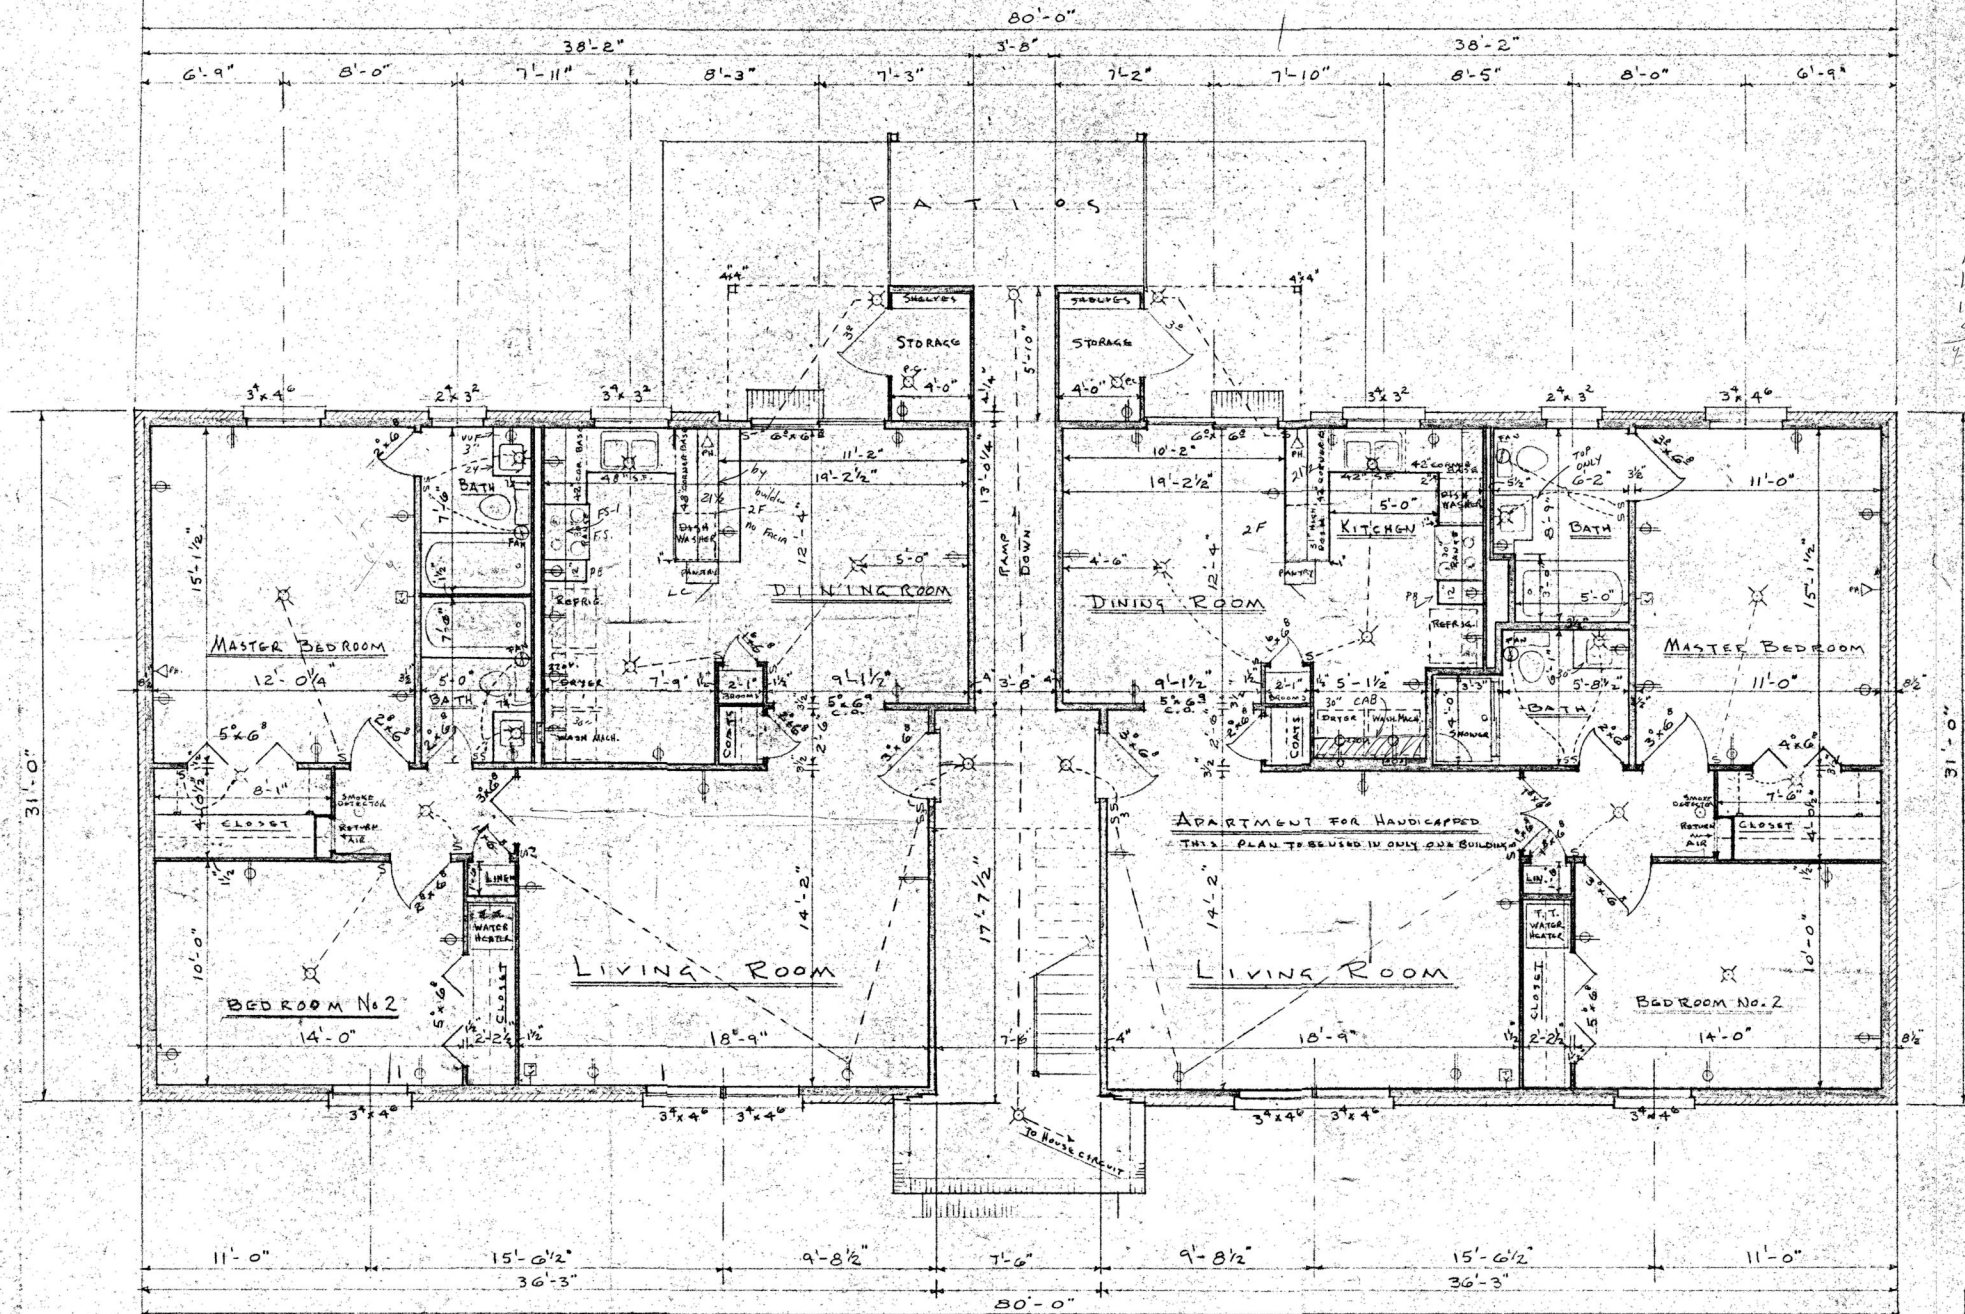

FIRST FLOOR PLAN

APARTMENT HOUSE FOR MR. & MRS. JACK LYTON
DRAWN BY JACK LYTON
NOV. 13, 1975

3

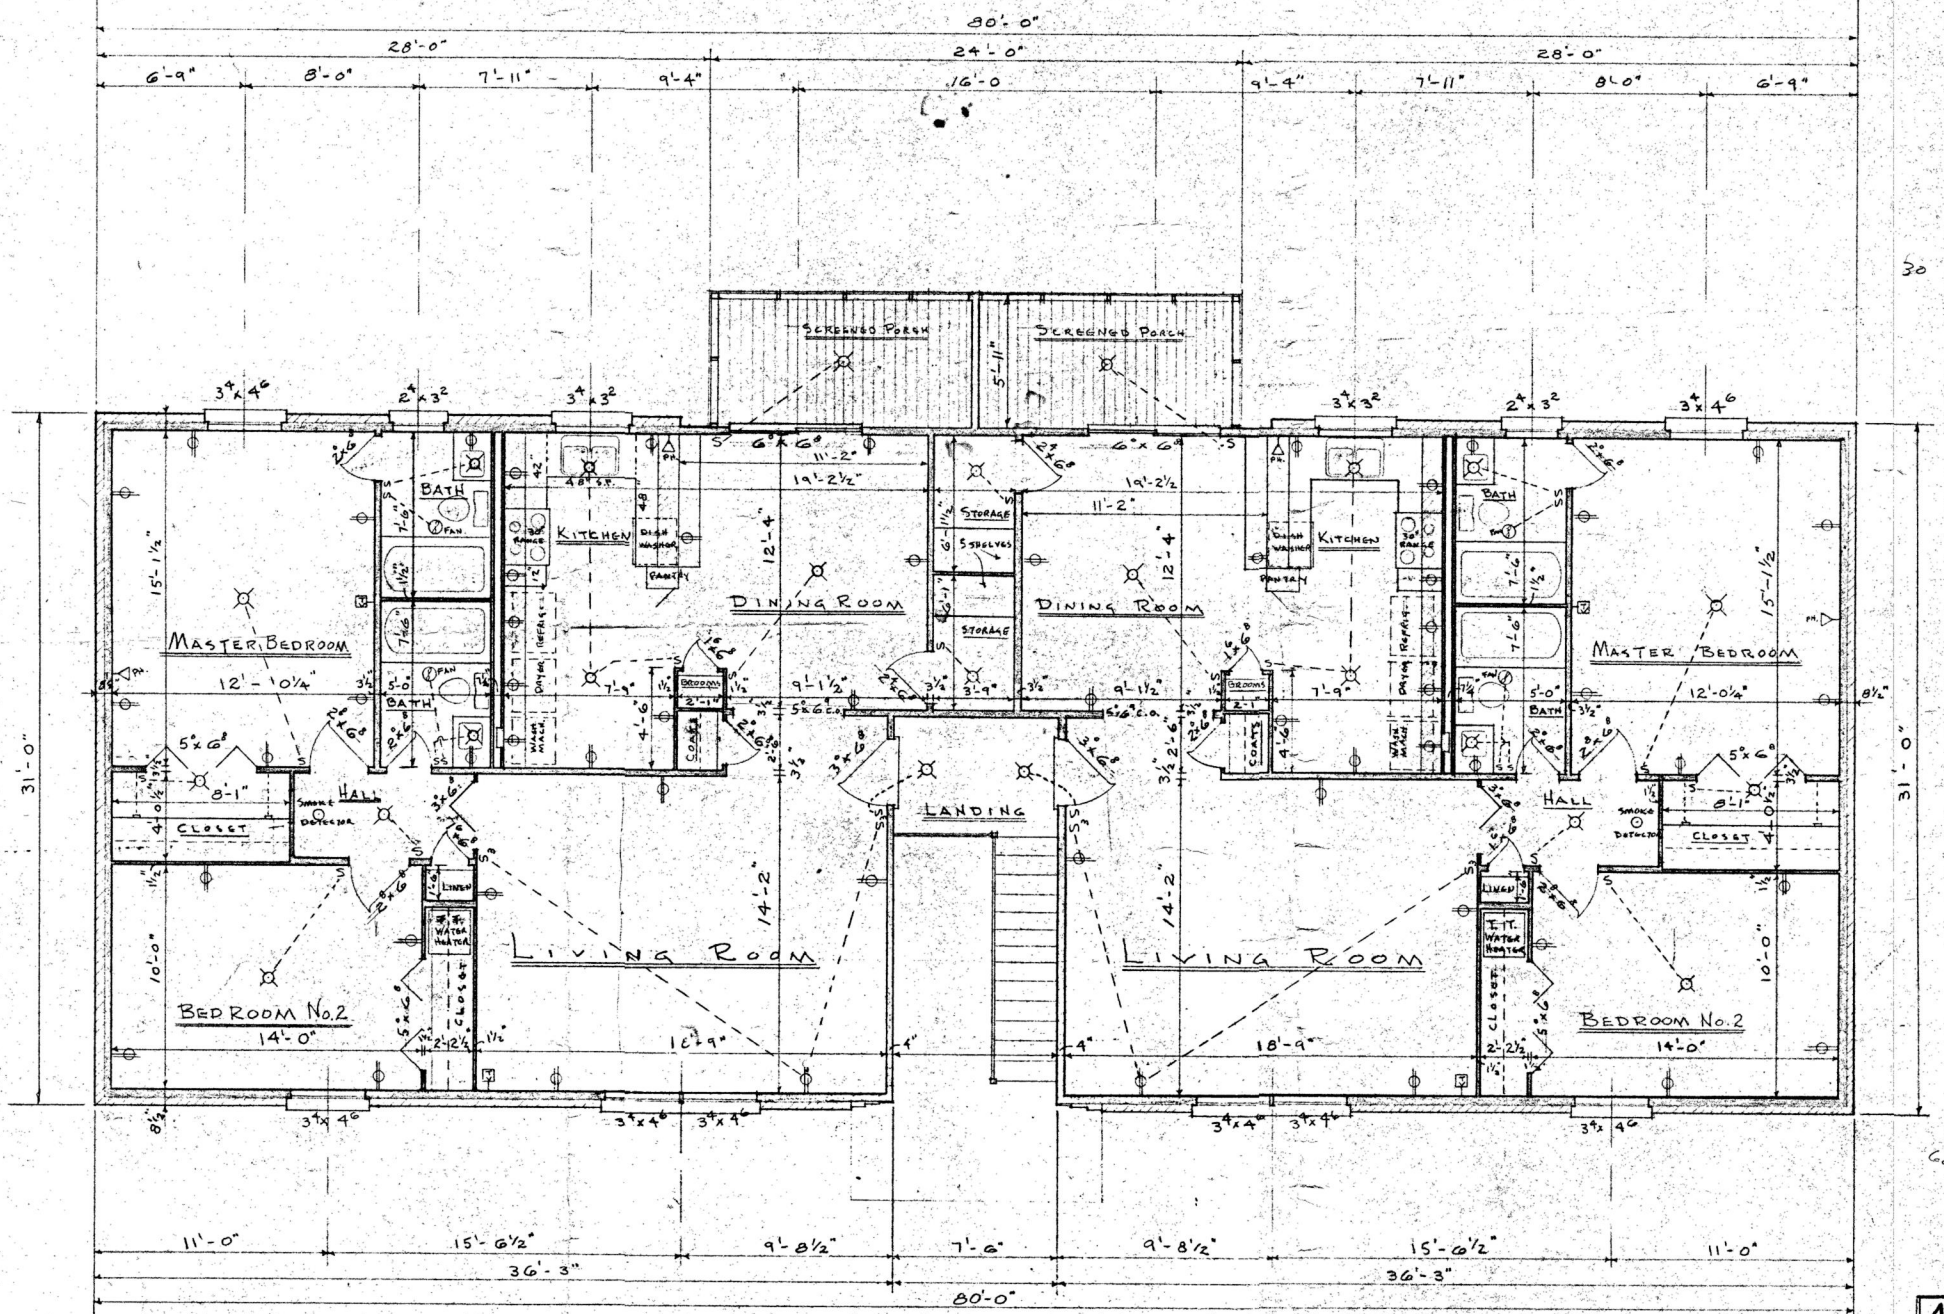

SECOND FLOOR PLAN

SCALE - 1/8" = 1'-0"