


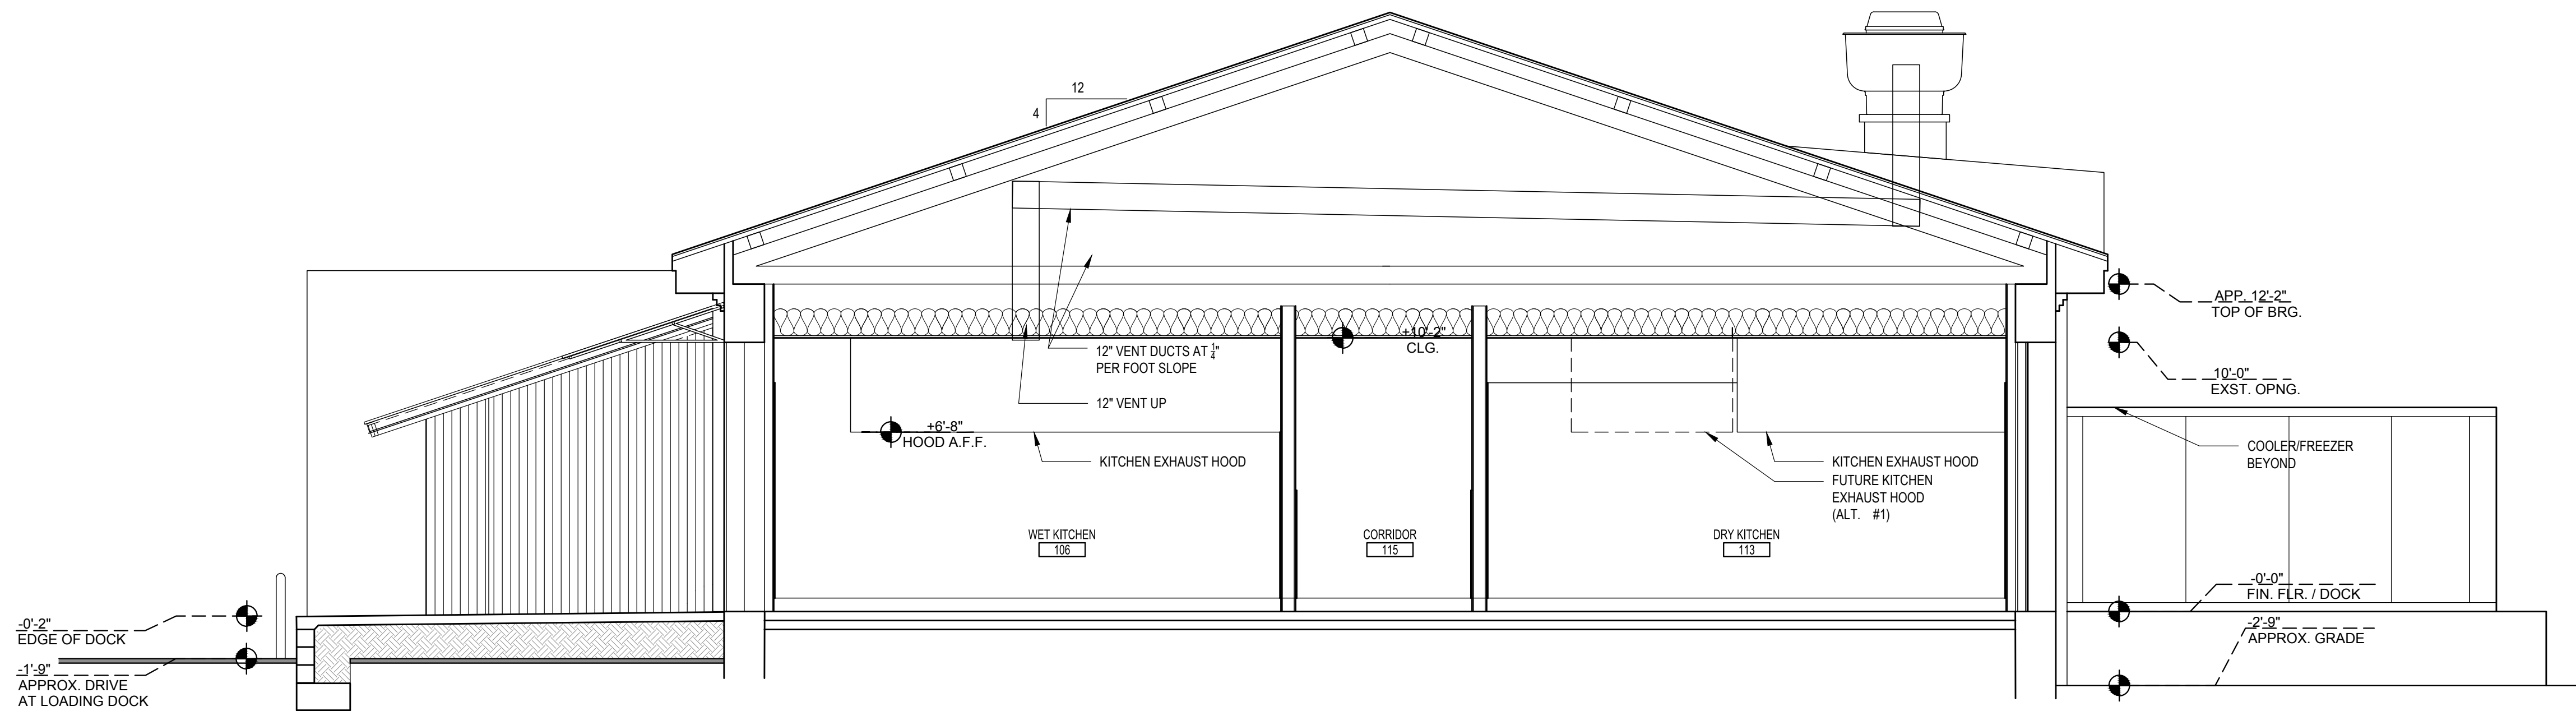

1 SECTION  
Scale: 1/4" = 1'-0"

CEED  
THE TRAINING STATION  
CULINARY INCUBATOR  
415 WEST RUSSELL STREET, FAYETTEVILLE, NC 28301

| REVISION DATE:                                     |      |             |
|----------------------------------------------------|------|-------------|
| ID                                                 | DATE | DESCRIPTION |
|                                                    |      |             |
|                                                    |      |             |
|                                                    |      |             |
|                                                    |      |             |
| ISSUE DATE:                                        |      | 01/23/2018  |
| PROJECT #:                                         |      | 01606.000   |
| DRAWN BY:                                          |      | CMF, LKM    |
| CHECKED BY:                                        |      | CMF         |
| © 2016 Sfl+a Architects, PA<br>All Rights Reserved |      |             |

BUILDING SECTIONS