




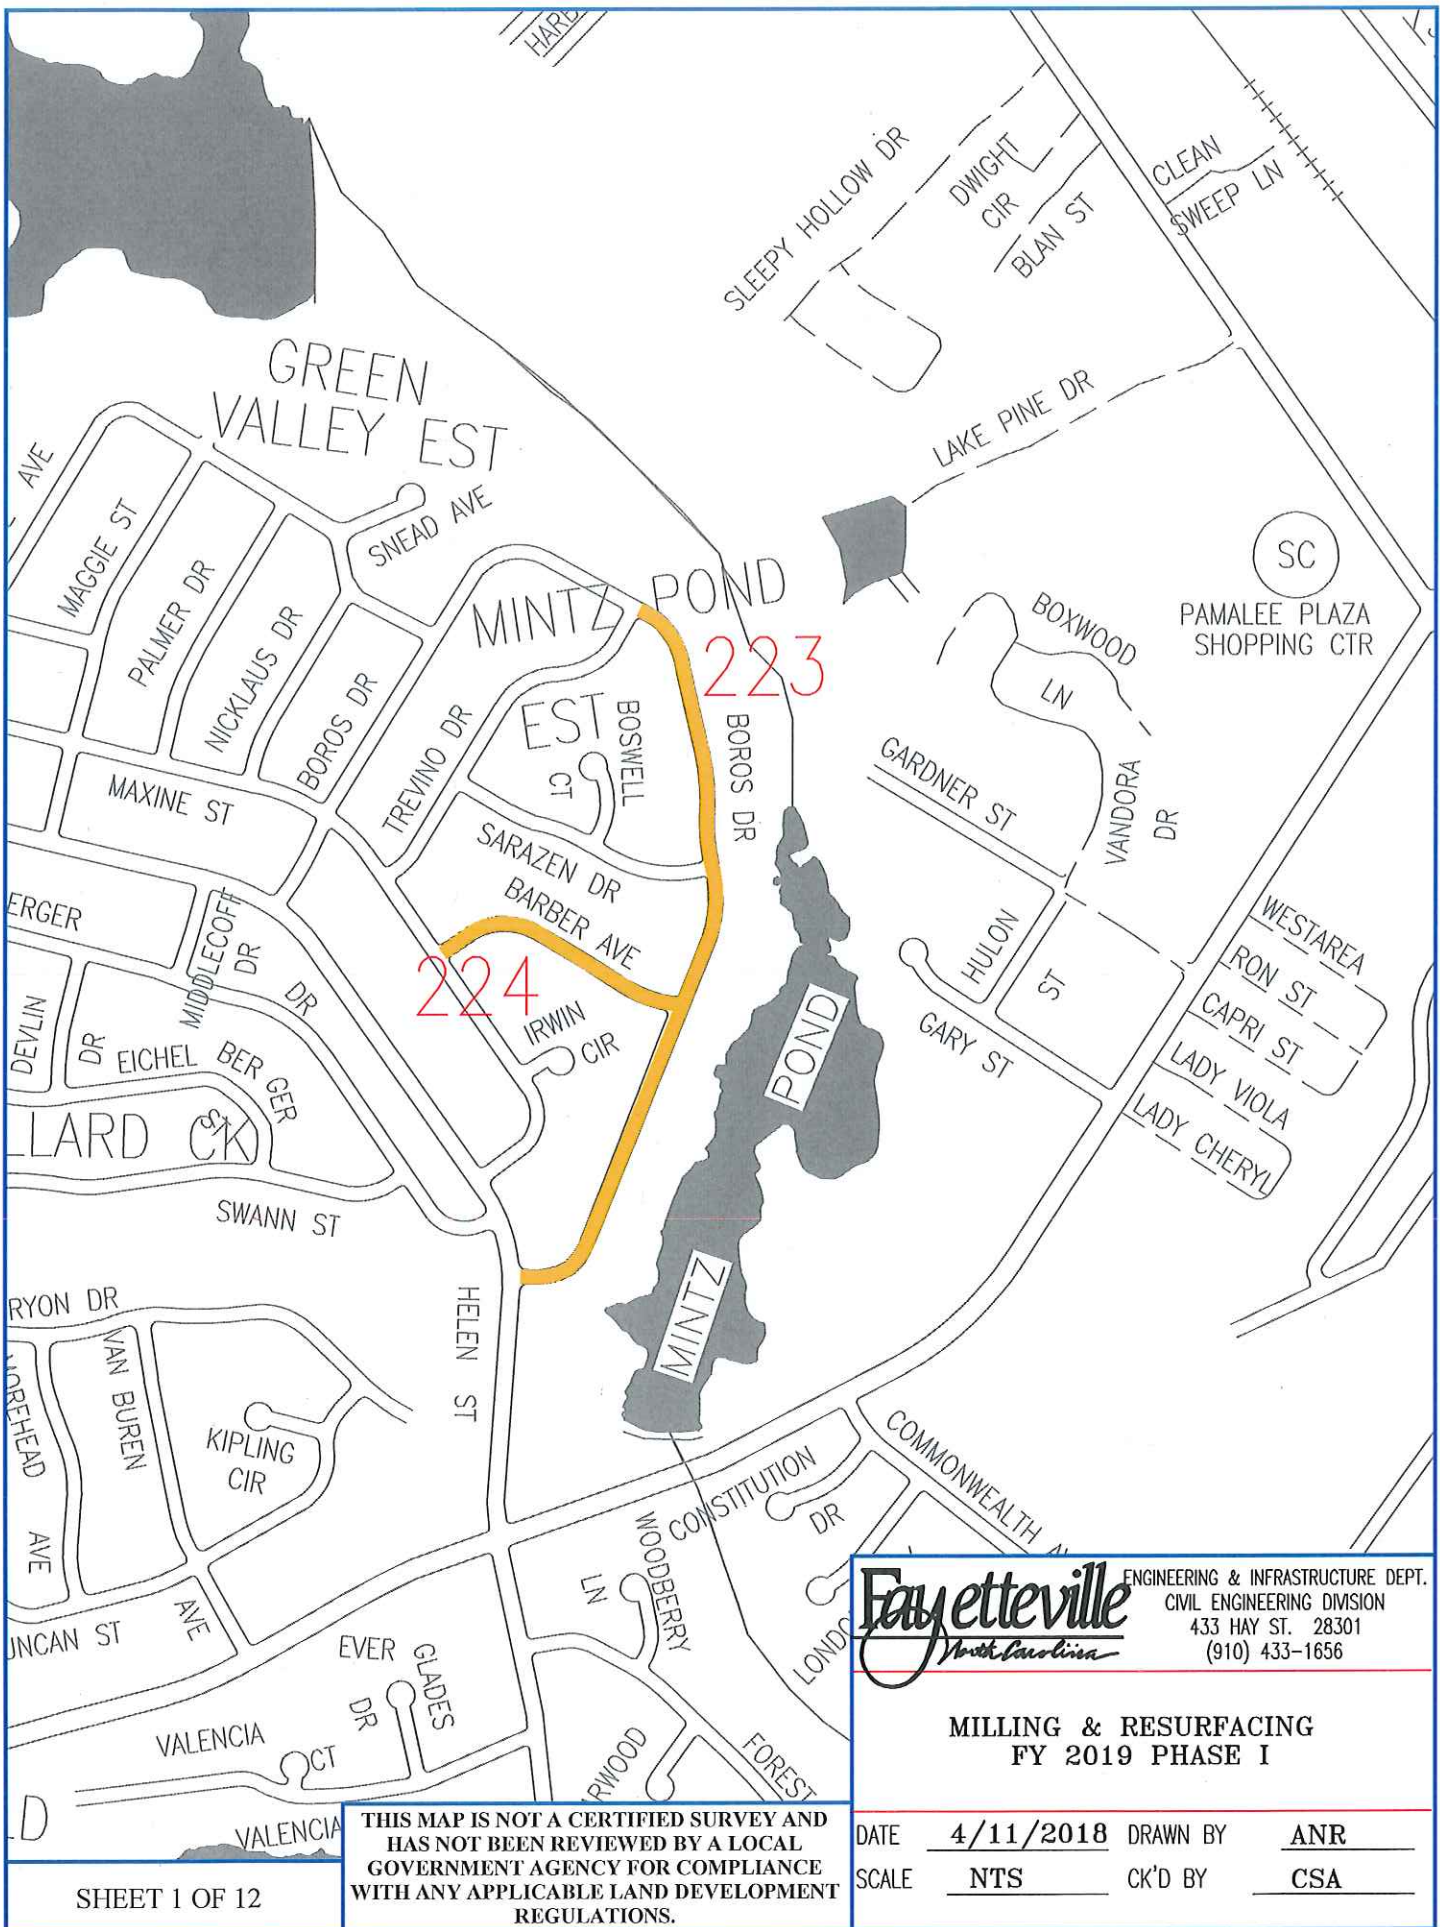

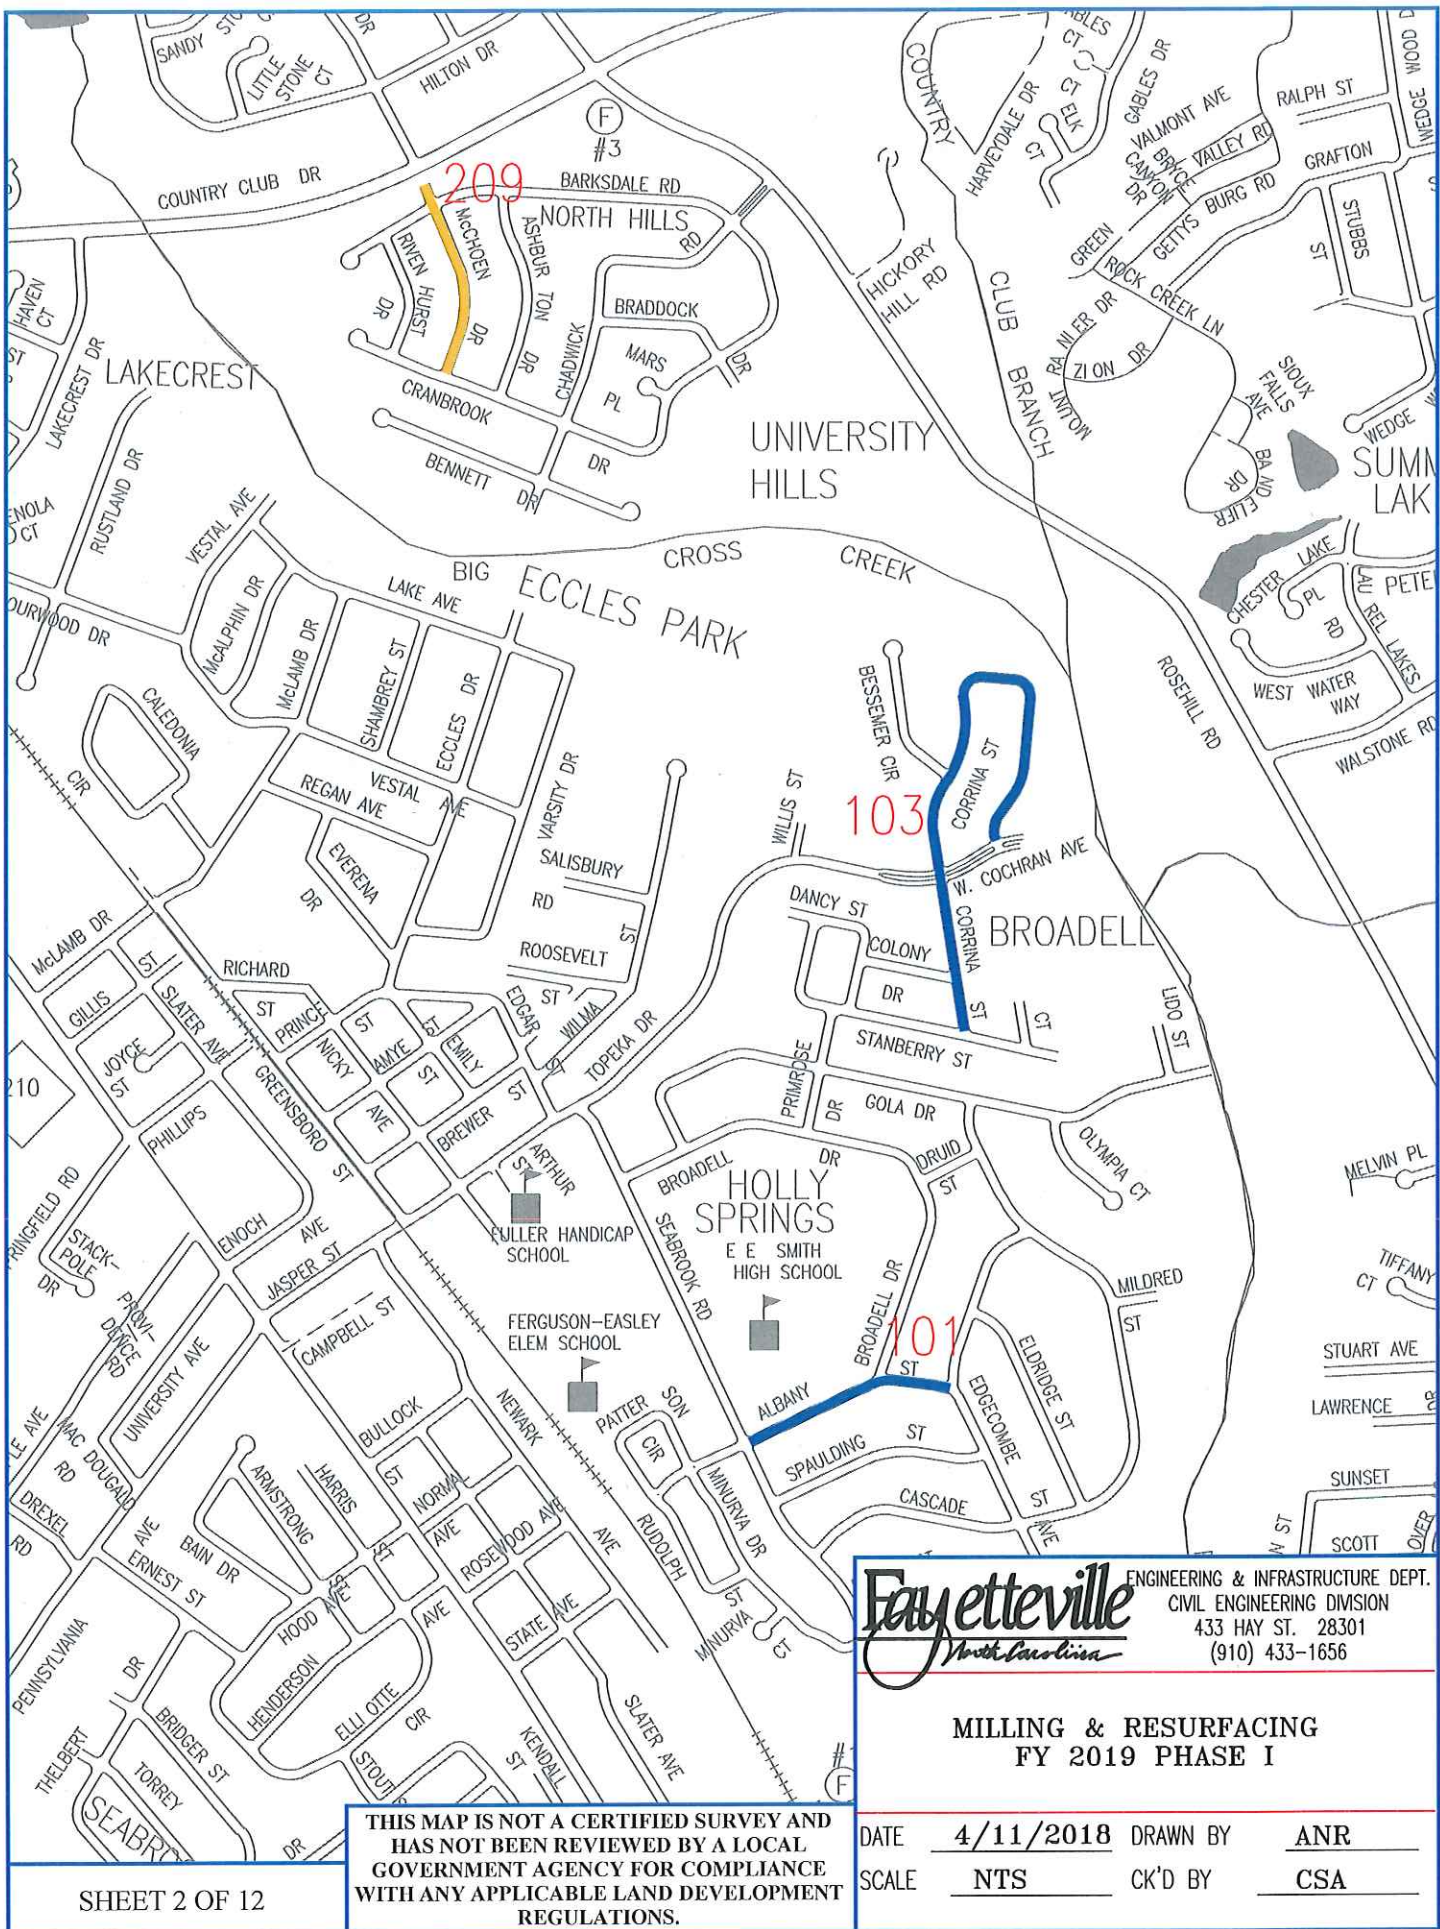

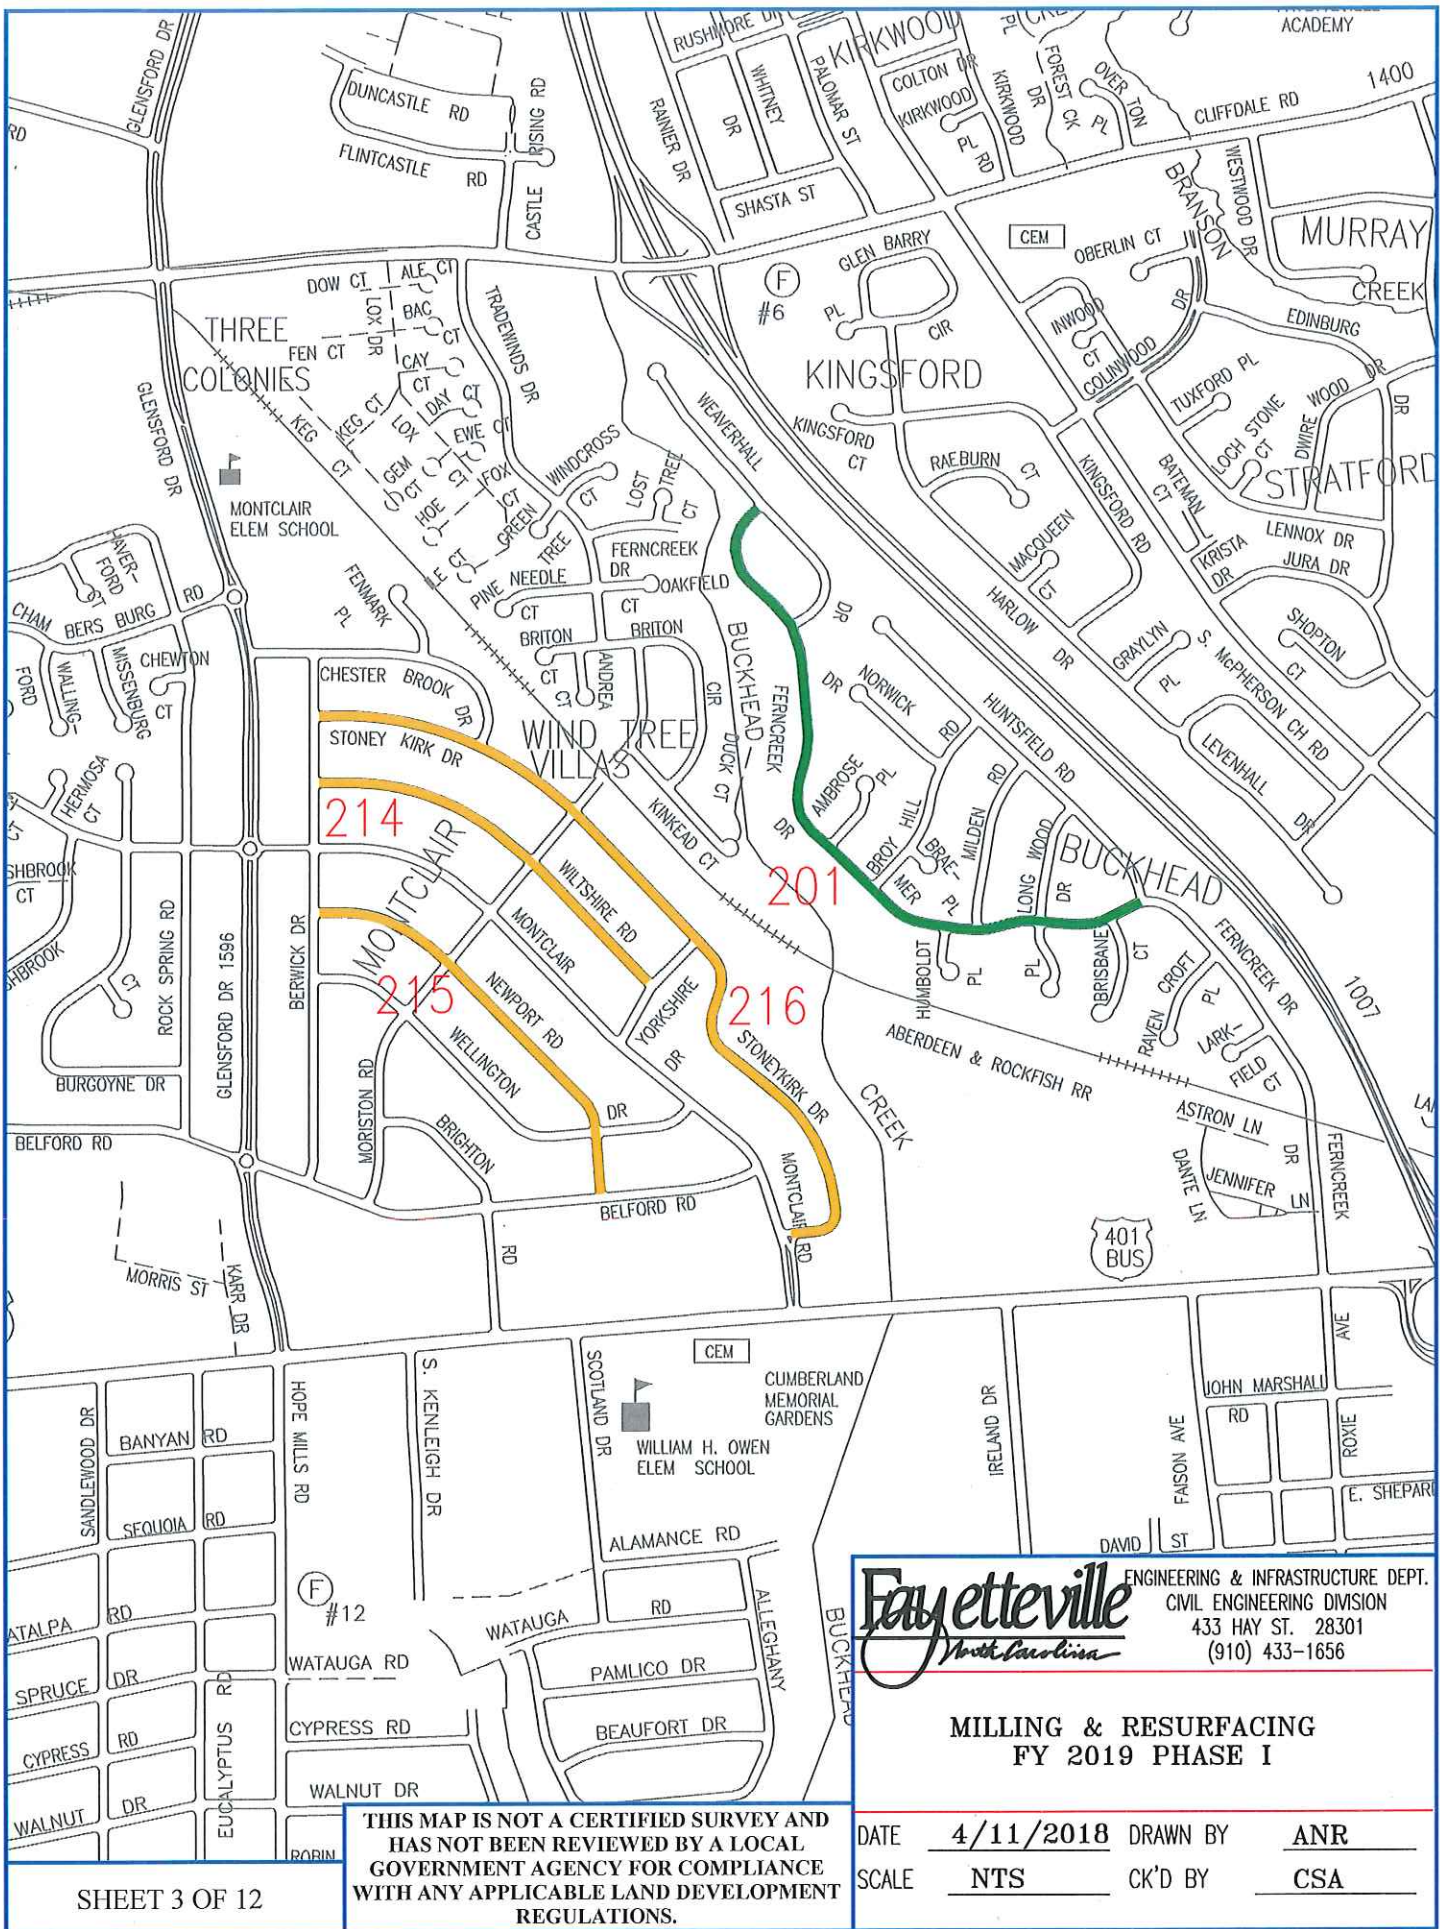


Fayetteville
North Carolina

ENGINEERING & INFRASTRUCTURE DEPT.
CIVIL ENGINEERING DIVISION
433 HAY ST. 28301
(910) 433-1656

**MILLING & RESURFACING
FY 2019 PHASE I**

THIS MAP IS NOT A CERTIFIED SURVEY AND
HAS NOT BEEN REVIEWED BY A LOCAL
GOVERNMENT AGENCY FOR COMPLIANCE
WITH ANY APPLICABLE LAND DEVELOPMENT
REGULATIONS.

DATE	4/11/2018	DRAWN BY	ANR
SCALE	NTS	CK'D BY	CSA

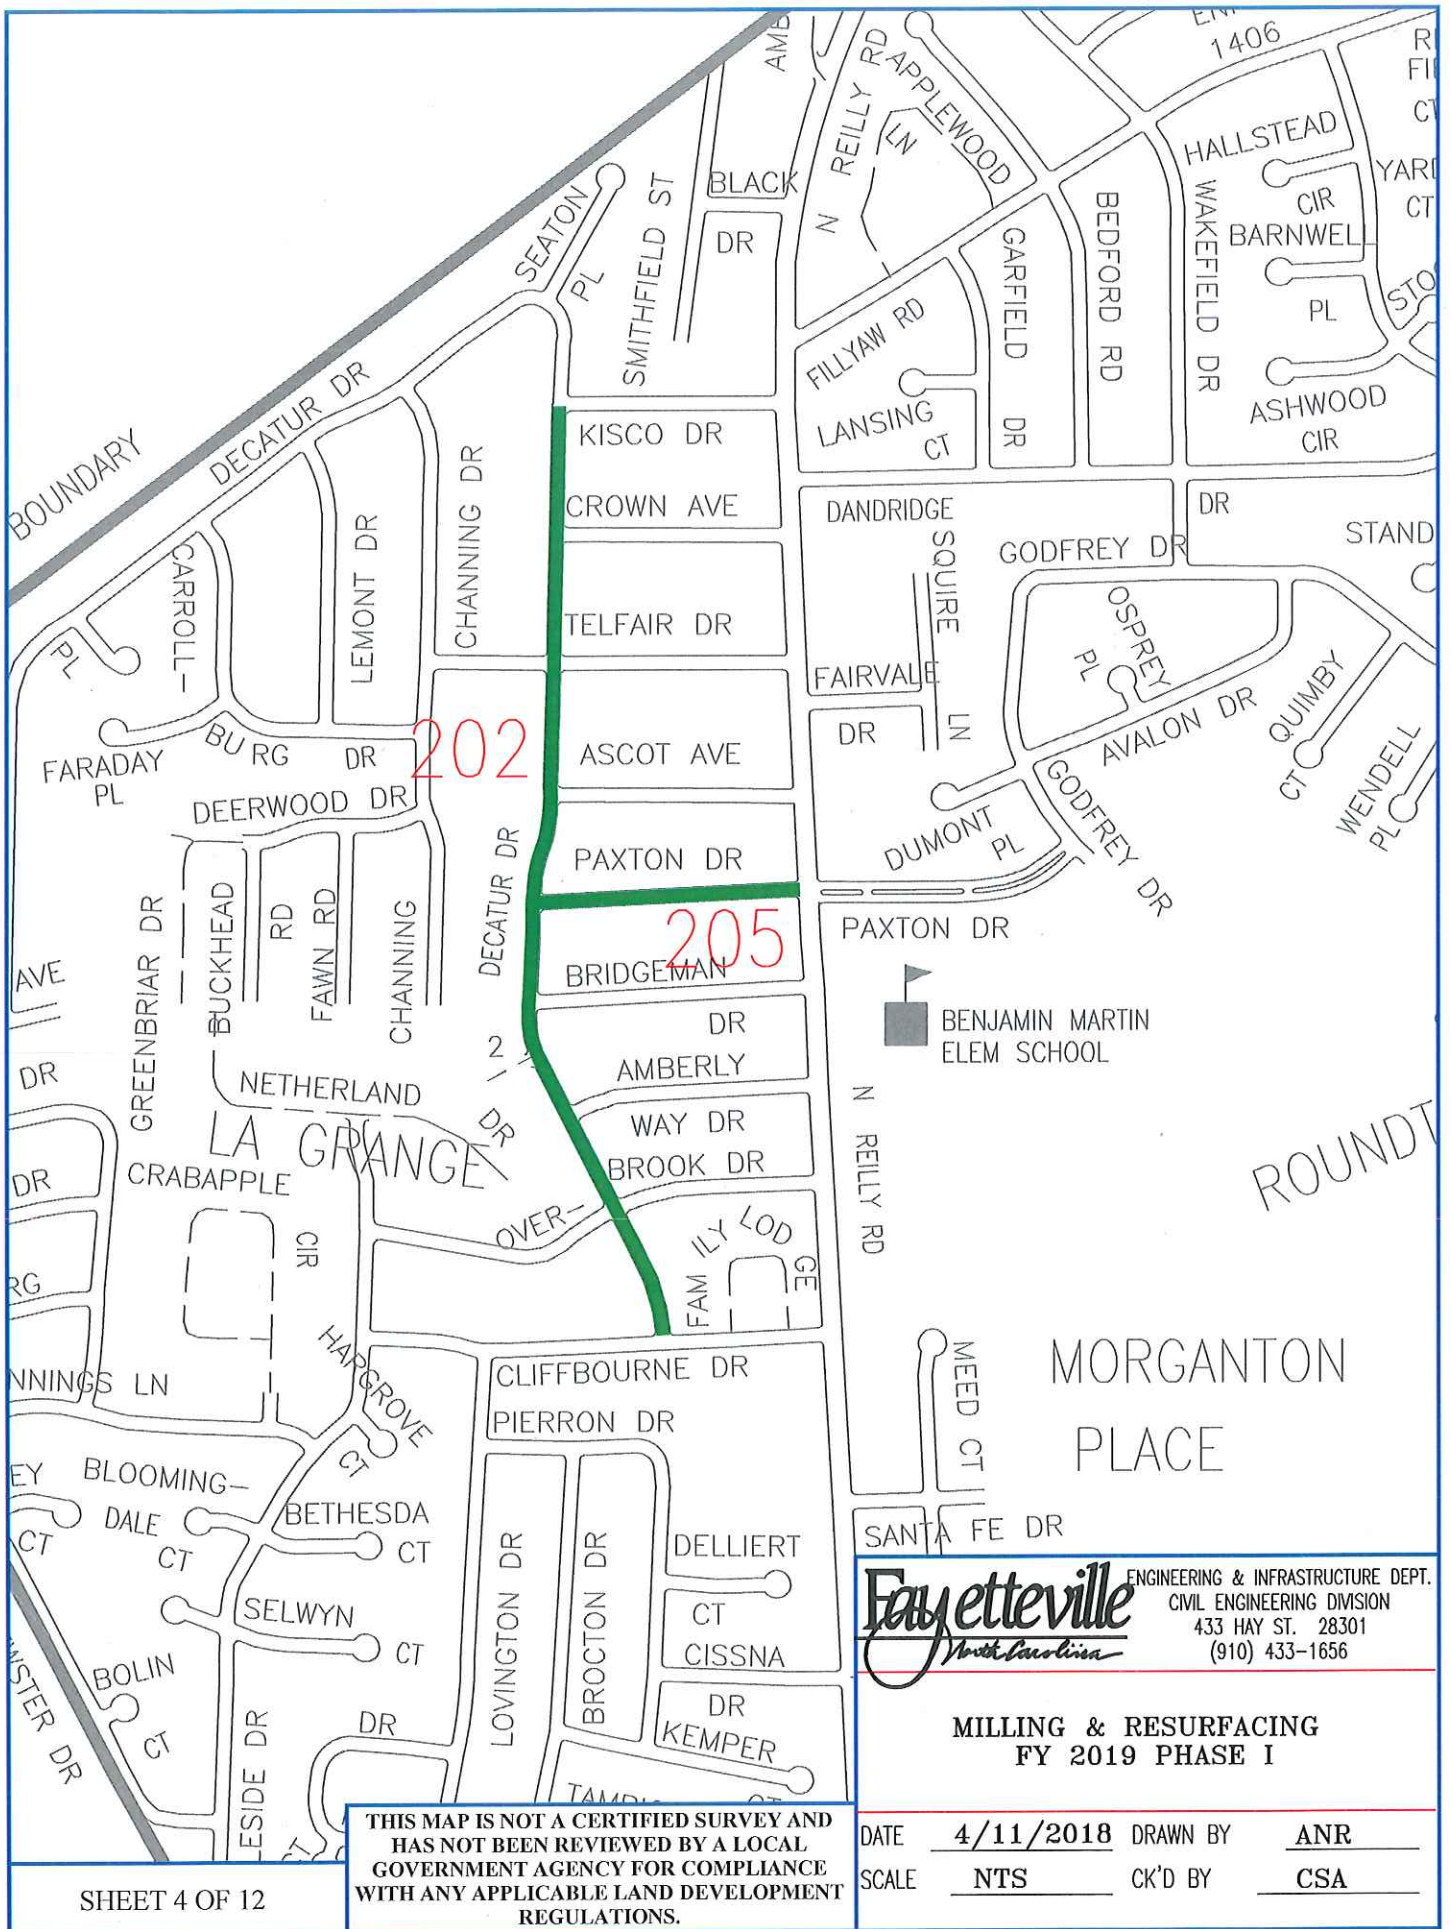


THIS MAP IS NOT A CERTIFIED SURVEY AND HAS NOT BEEN REVIEWED BY A LOCAL GOVERNMENT AGENCY FOR COMPLIANCE WITH ANY APPLICABLE LAND DEVELOPMENT REGULATIONS.

Fayetteville
North Carolina
ENGINEERING & INFRASTRUCTURE DEPT.
CIVIL ENGINEERING DIVISION
433 HAY ST. 28301
(910) 433-1656

**MILLING & RESURFACING
FY 2019 PHASE I**

DATE	4/11/2018	DRAWN BY	ANR
SCALE	NTS	CK'D BY	CSA

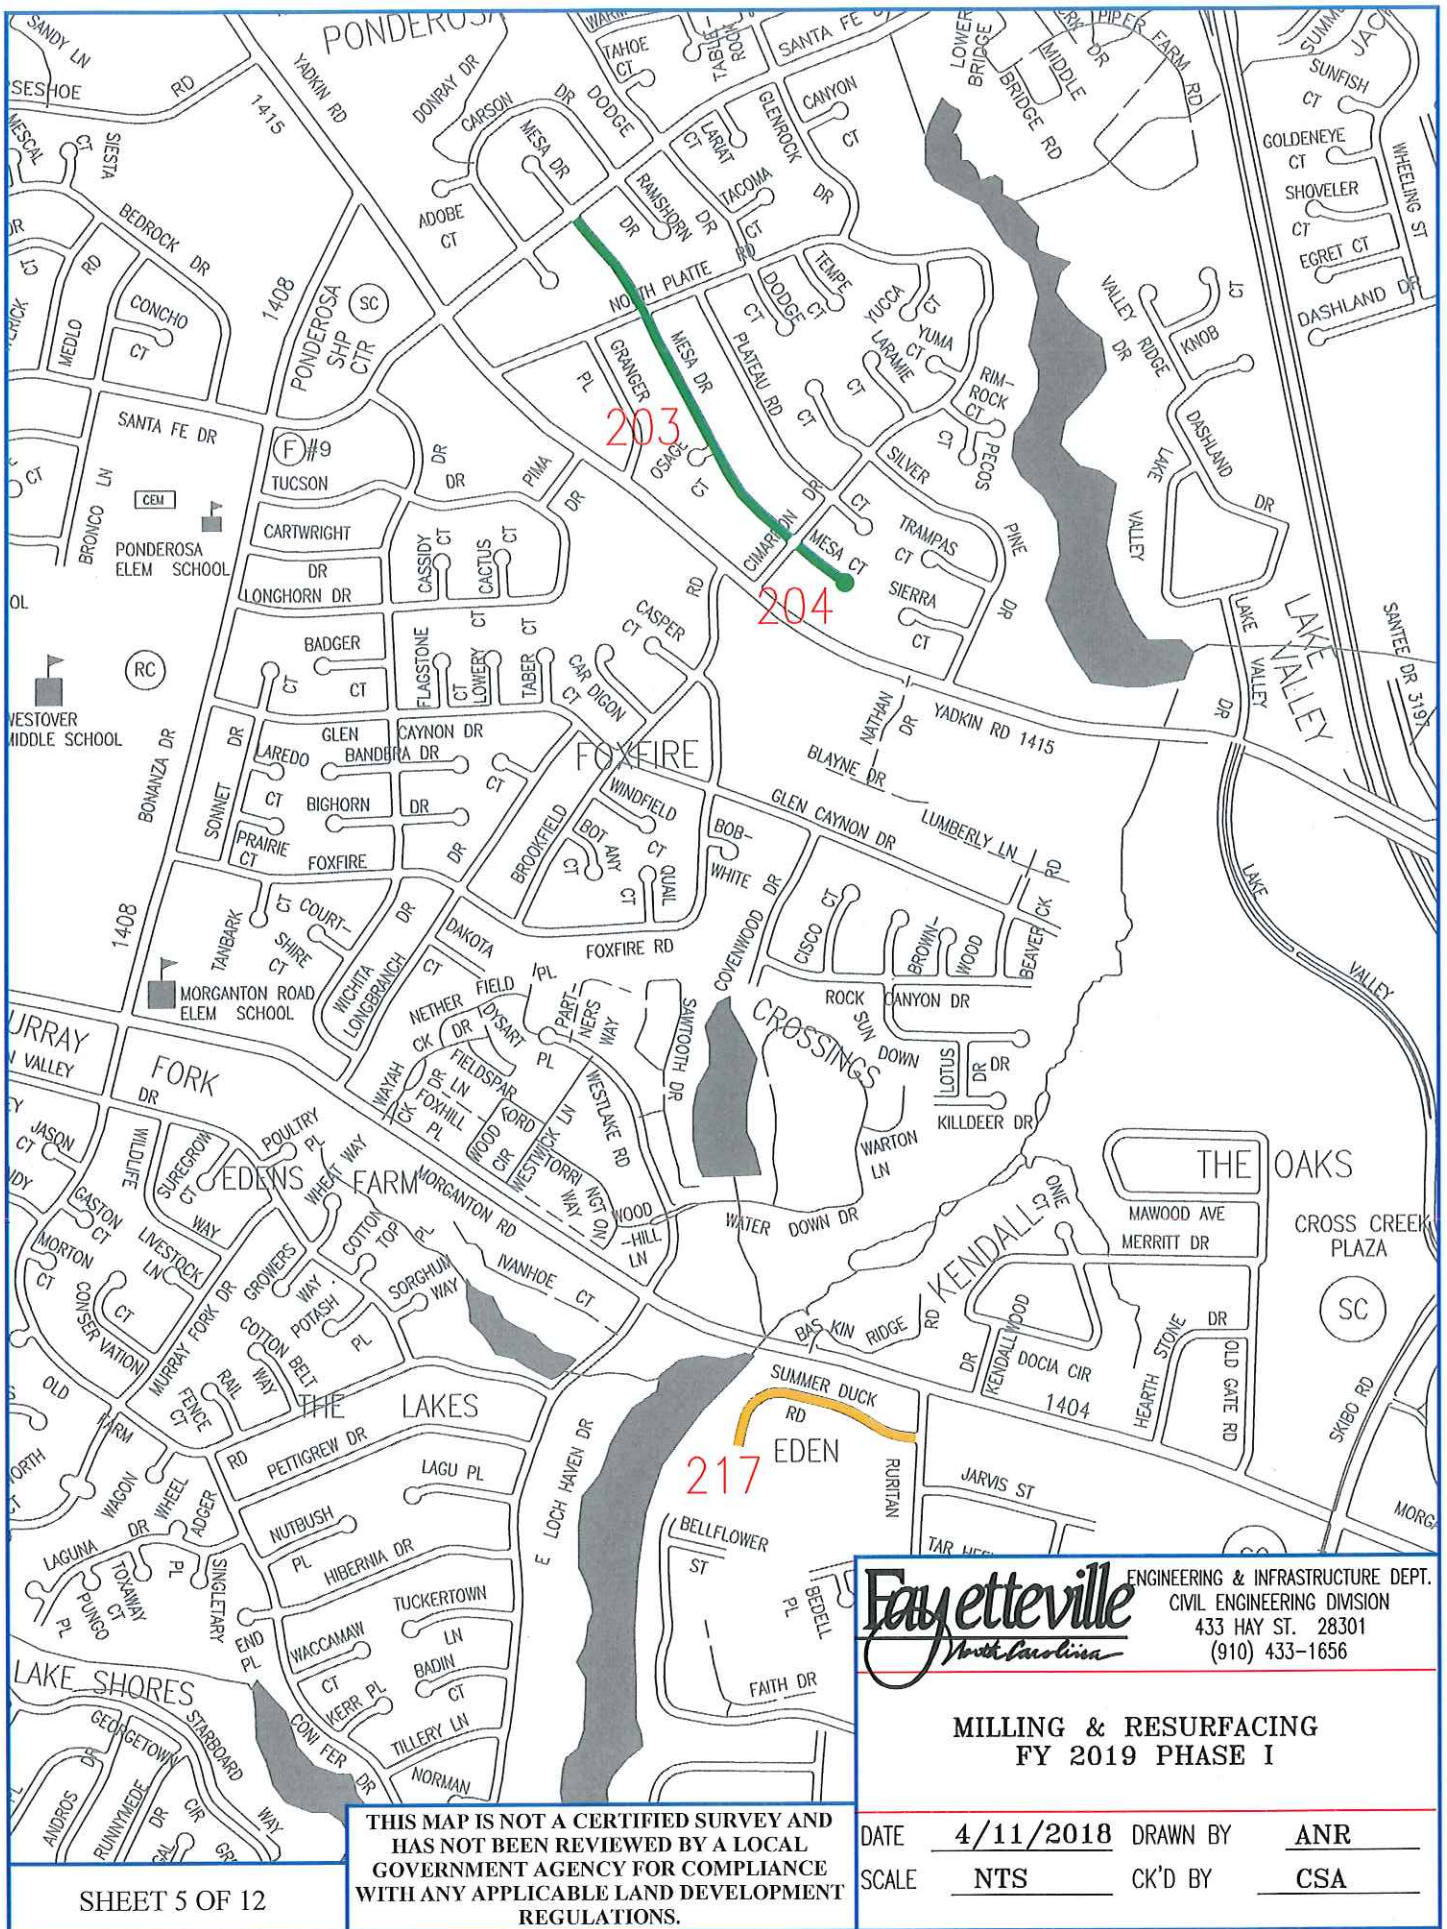


Fayetteville ENGINEERING & INFRASTRUCTURE DEPT.
CIVIL ENGINEERING DIVISION
433 HAY ST. 28301
(910) 433-1656

**MILLING & RESURFACING
FY 2019 PHASE I**

THIS MAP IS NOT A CERTIFIED SURVEY AND
HAS NOT BEEN REVIEWED BY A LOCAL
GOVERNMENT AGENCY FOR COMPLIANCE
WITH ANY APPLICABLE LAND DEVELOPMENT
REGULATIONS.

DATE	4/11/2018	DRAWN BY	ANR
SCALE	NTS	CK'D BY	CSA

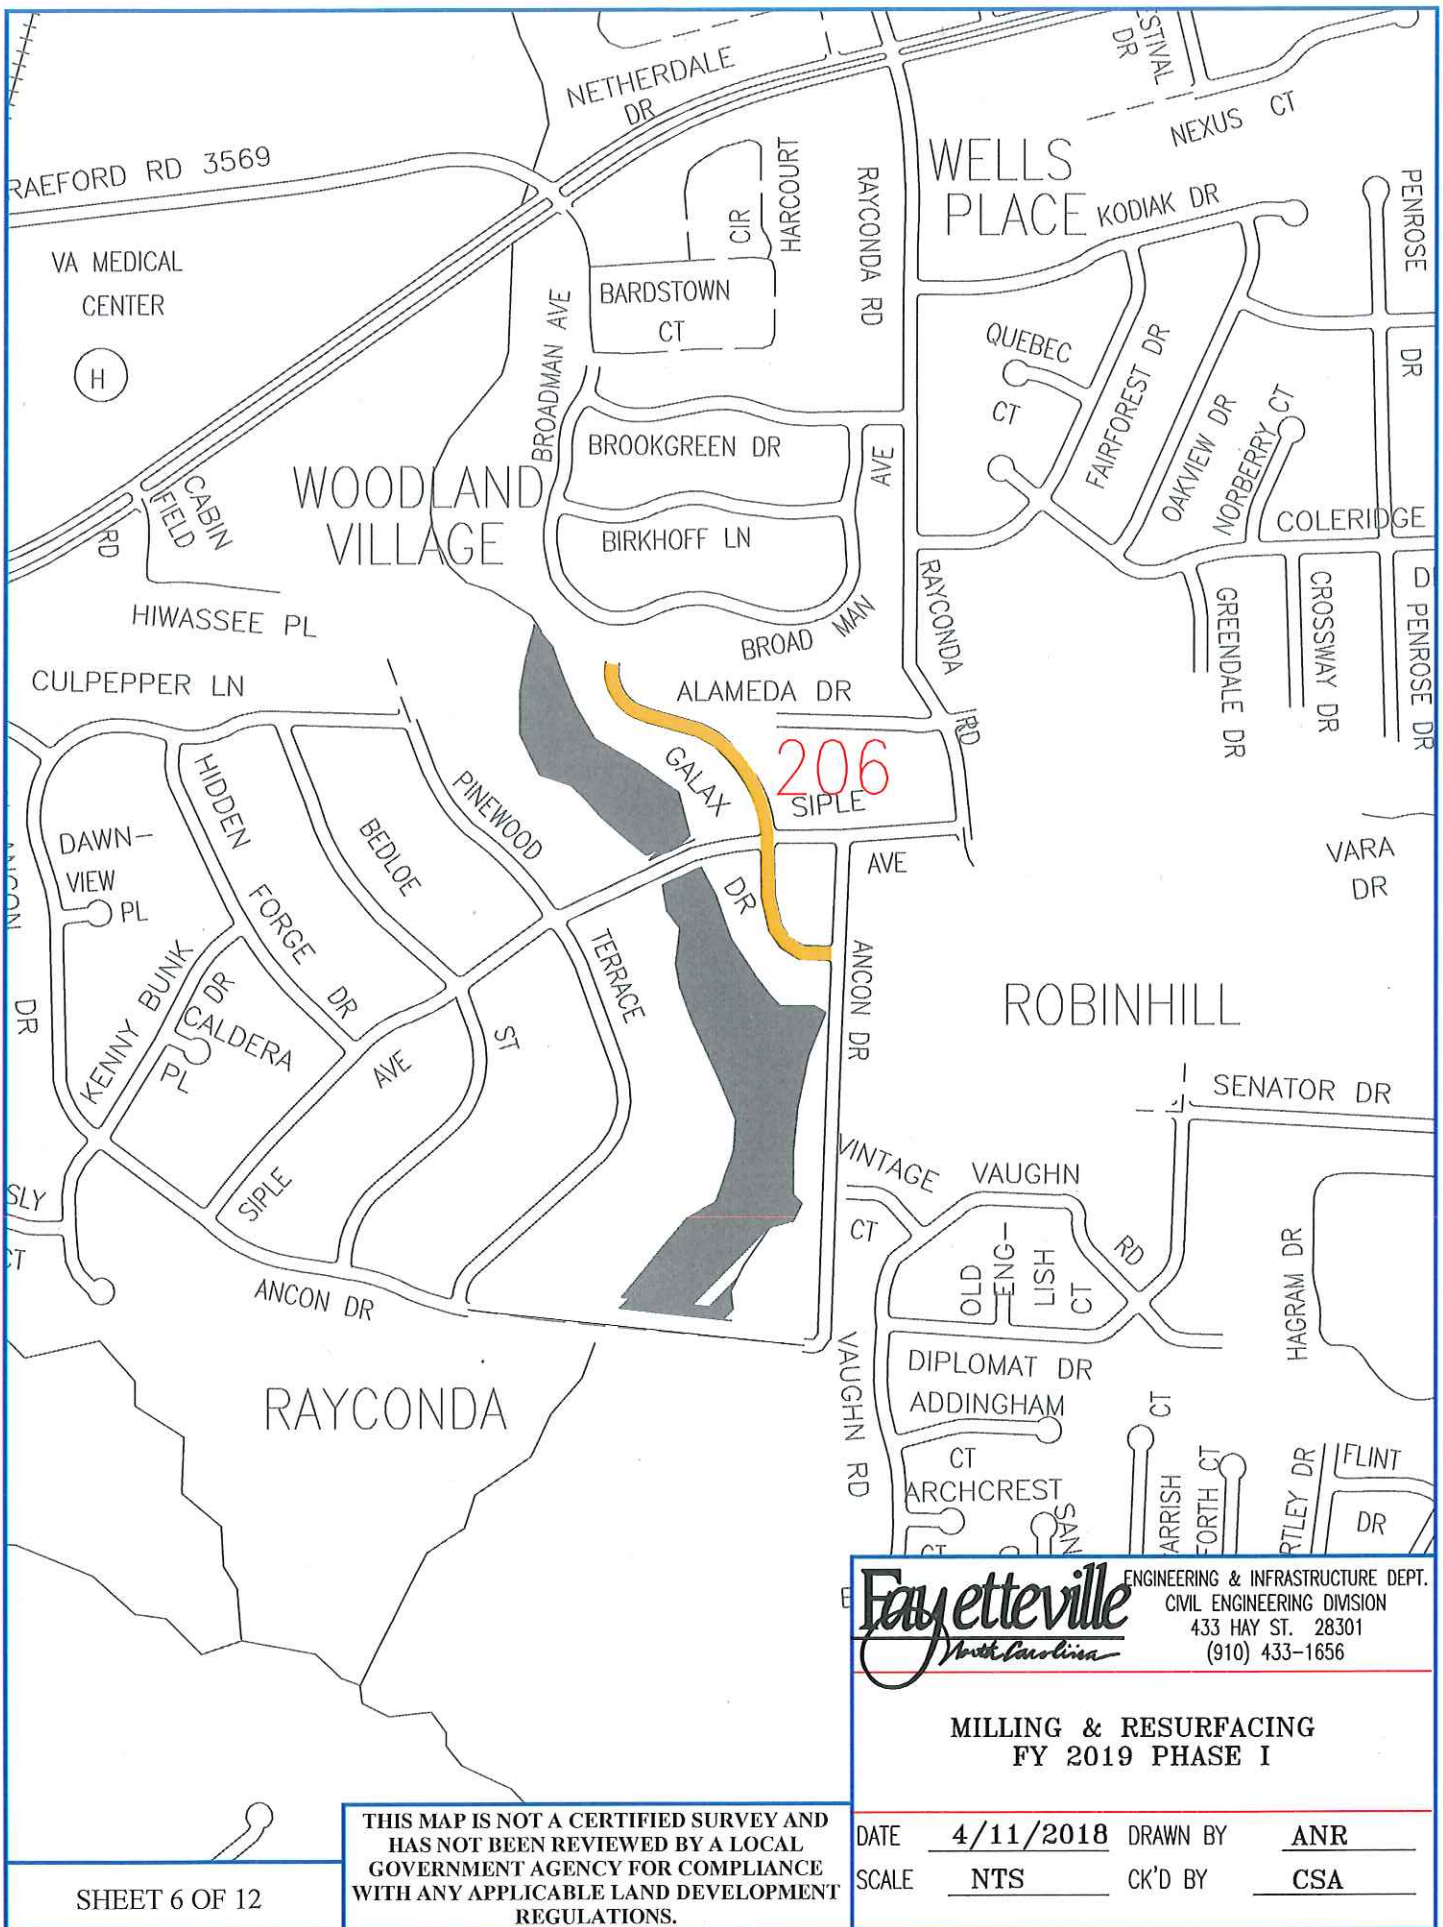


THIS MAP IS NOT A CERTIFIED SURVEY AND
HAS NOT BEEN REVIEWED BY A LOCAL
GOVERNMENT AGENCY FOR COMPLIANCE
WITH ANY APPLICABLE LAND DEVELOPMENT
REGULATIONS.

Fayetteville ENGINEERING & INFRASTRUCTURE DEPT.
CIVIL ENGINEERING DIVISION
433 HAY ST. 28301
(910) 433-1656

**MILLING & RESURFACING
FY 2019 PHASE I**

DATE	4/11/2018	DRAWN BY	ANR
SCALE	NTS	CK'D BY	CSA

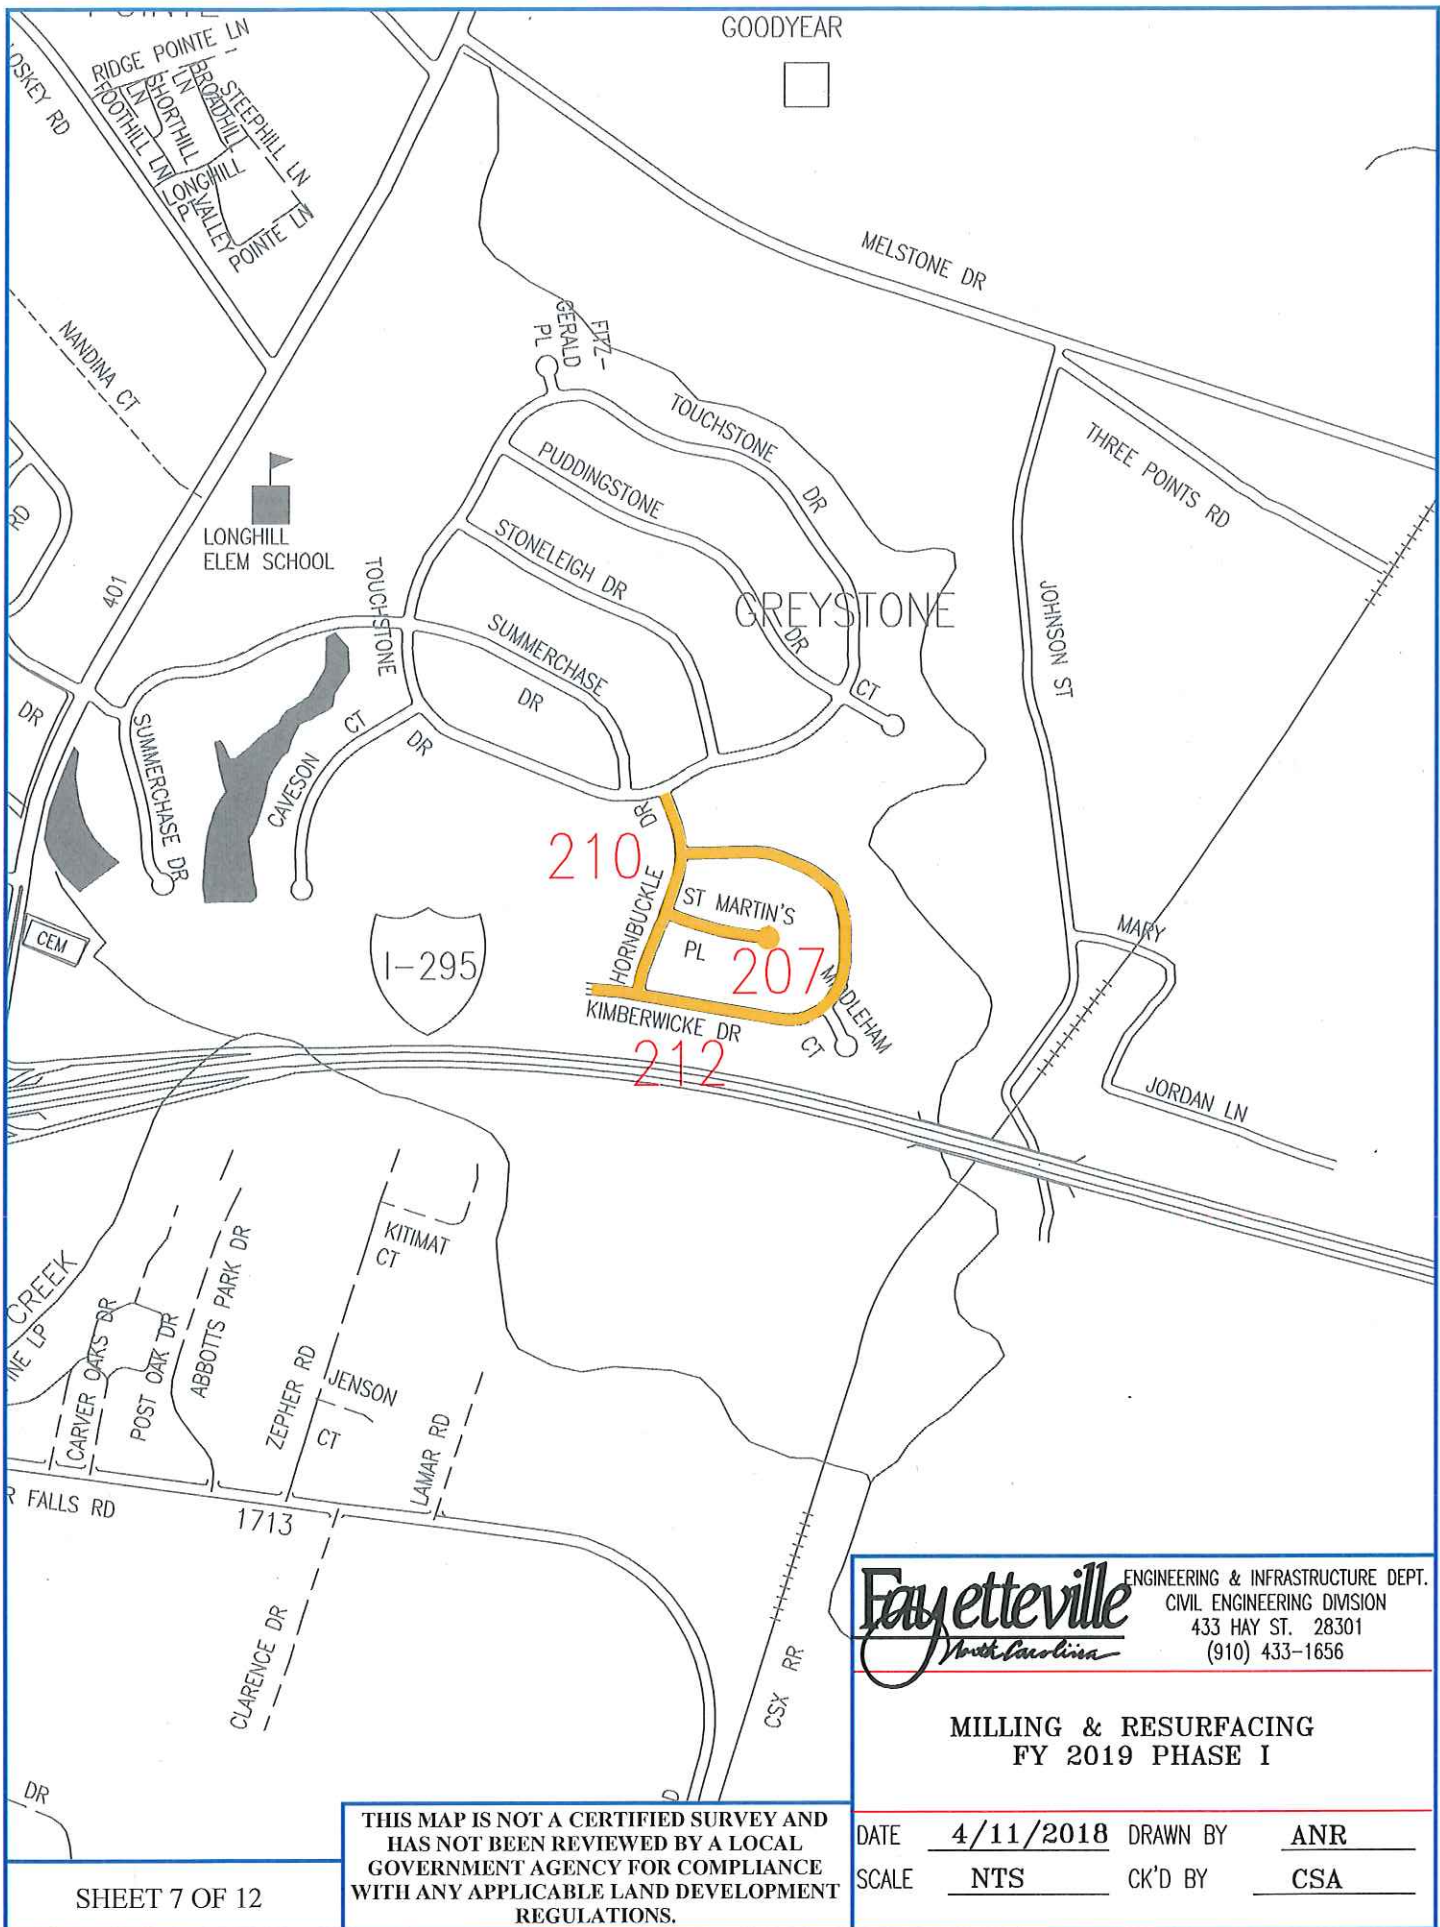


Fayetteville
North Carolina

ENGINEERING & INFRASTRUCTURE DEPT.
CIVIL ENGINEERING DIVISION
433 HAY ST. 28301
(910) 433-1656

**MILLING & RESURFACING
FY 2019 PHASE I**

THIS MAP IS NOT A CERTIFIED SURVEY AND
HAS NOT BEEN REVIEWED BY A LOCAL
GOVERNMENT AGENCY FOR COMPLIANCE
WITH ANY APPLICABLE LAND DEVELOPMENT
REGULATIONS.

DATE	4/11/2018	DRAWN BY	ANR
SCALE	NTS	CK'D BY	CSA

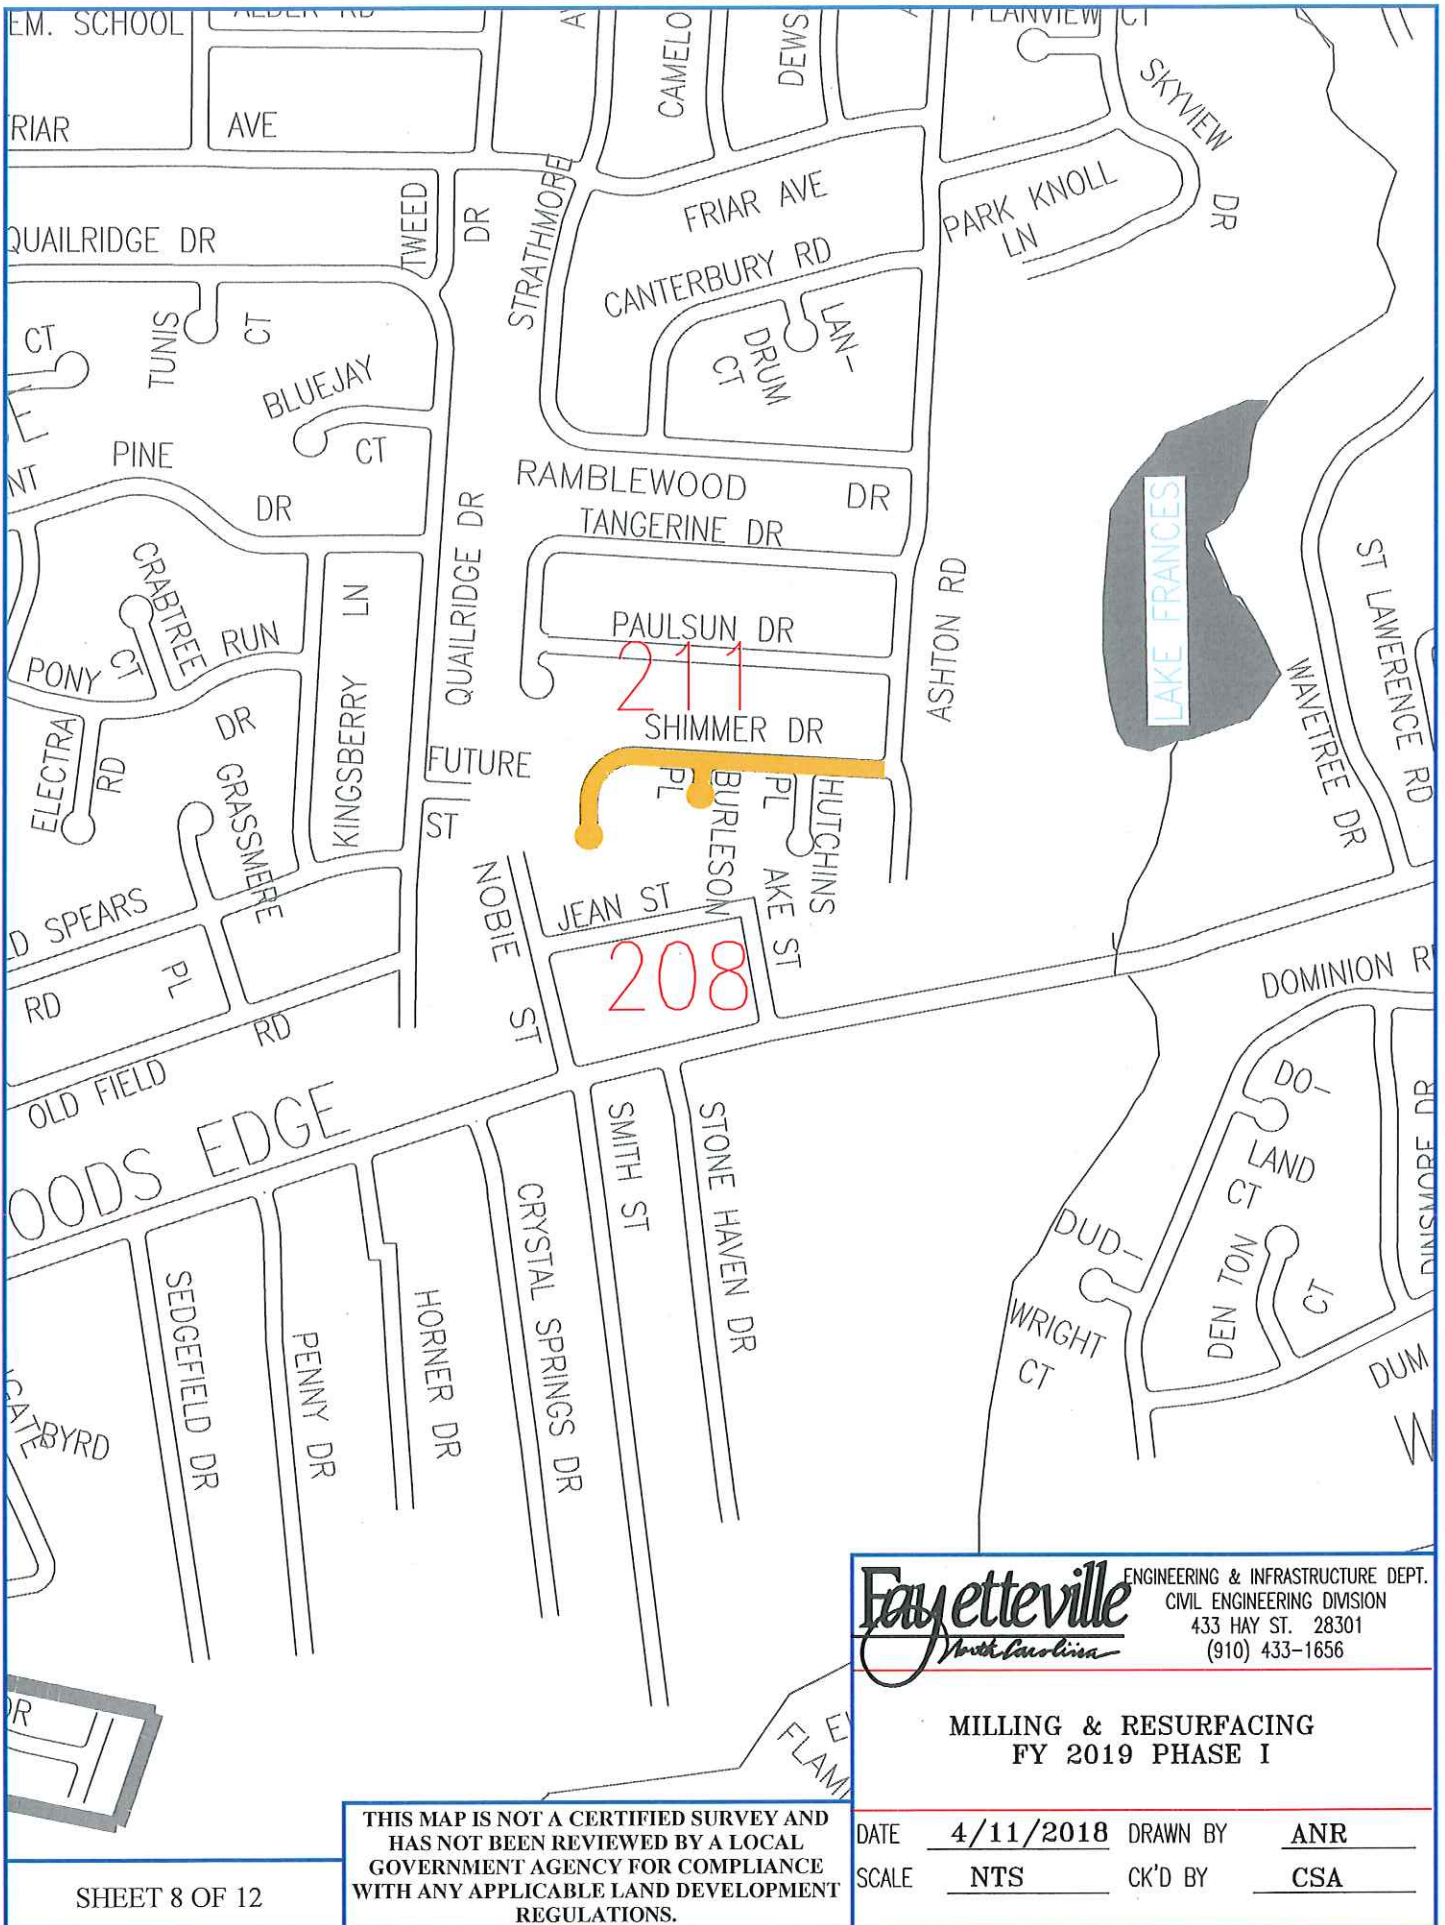


EM. SCHOOL
RIAR
QUAILRIDGE DR
TUNIS CT
PINE CT
BLUEJAY CT
CANTERBURY RD
CAMELO
DEWS
STRATHMORE
FRIAR AVE
CANterbury RD
DRUM CT
PARK KNOLL LN
SKYVIEW DR
ASHTON RD
ST LAMERCE RD
WAVE TREE DR
DOMINION RD
DUD-
WRIGHT CT
DEN TON CT
DUM
FLAM

Fayetteville
North Carolina
ENGINEERING & INFRASTRUCTURE DEPT.
CIVIL ENGINEERING DIVISION
433 HAY ST. 28301
(910) 433-1656

**MILLING & RESURFACING
FY 2019 PHASE I**

DATE	4/11/2018	DRAWN BY	ANR
SCALE	NTS	CK'D BY	CSA

THIS MAP IS NOT A CERTIFIED SURVEY AND
HAS NOT BEEN REVIEWED BY A LOCAL
GOVERNMENT AGENCY FOR COMPLIANCE
WITH ANY APPLICABLE LAND DEVELOPMENT
REGULATIONS.

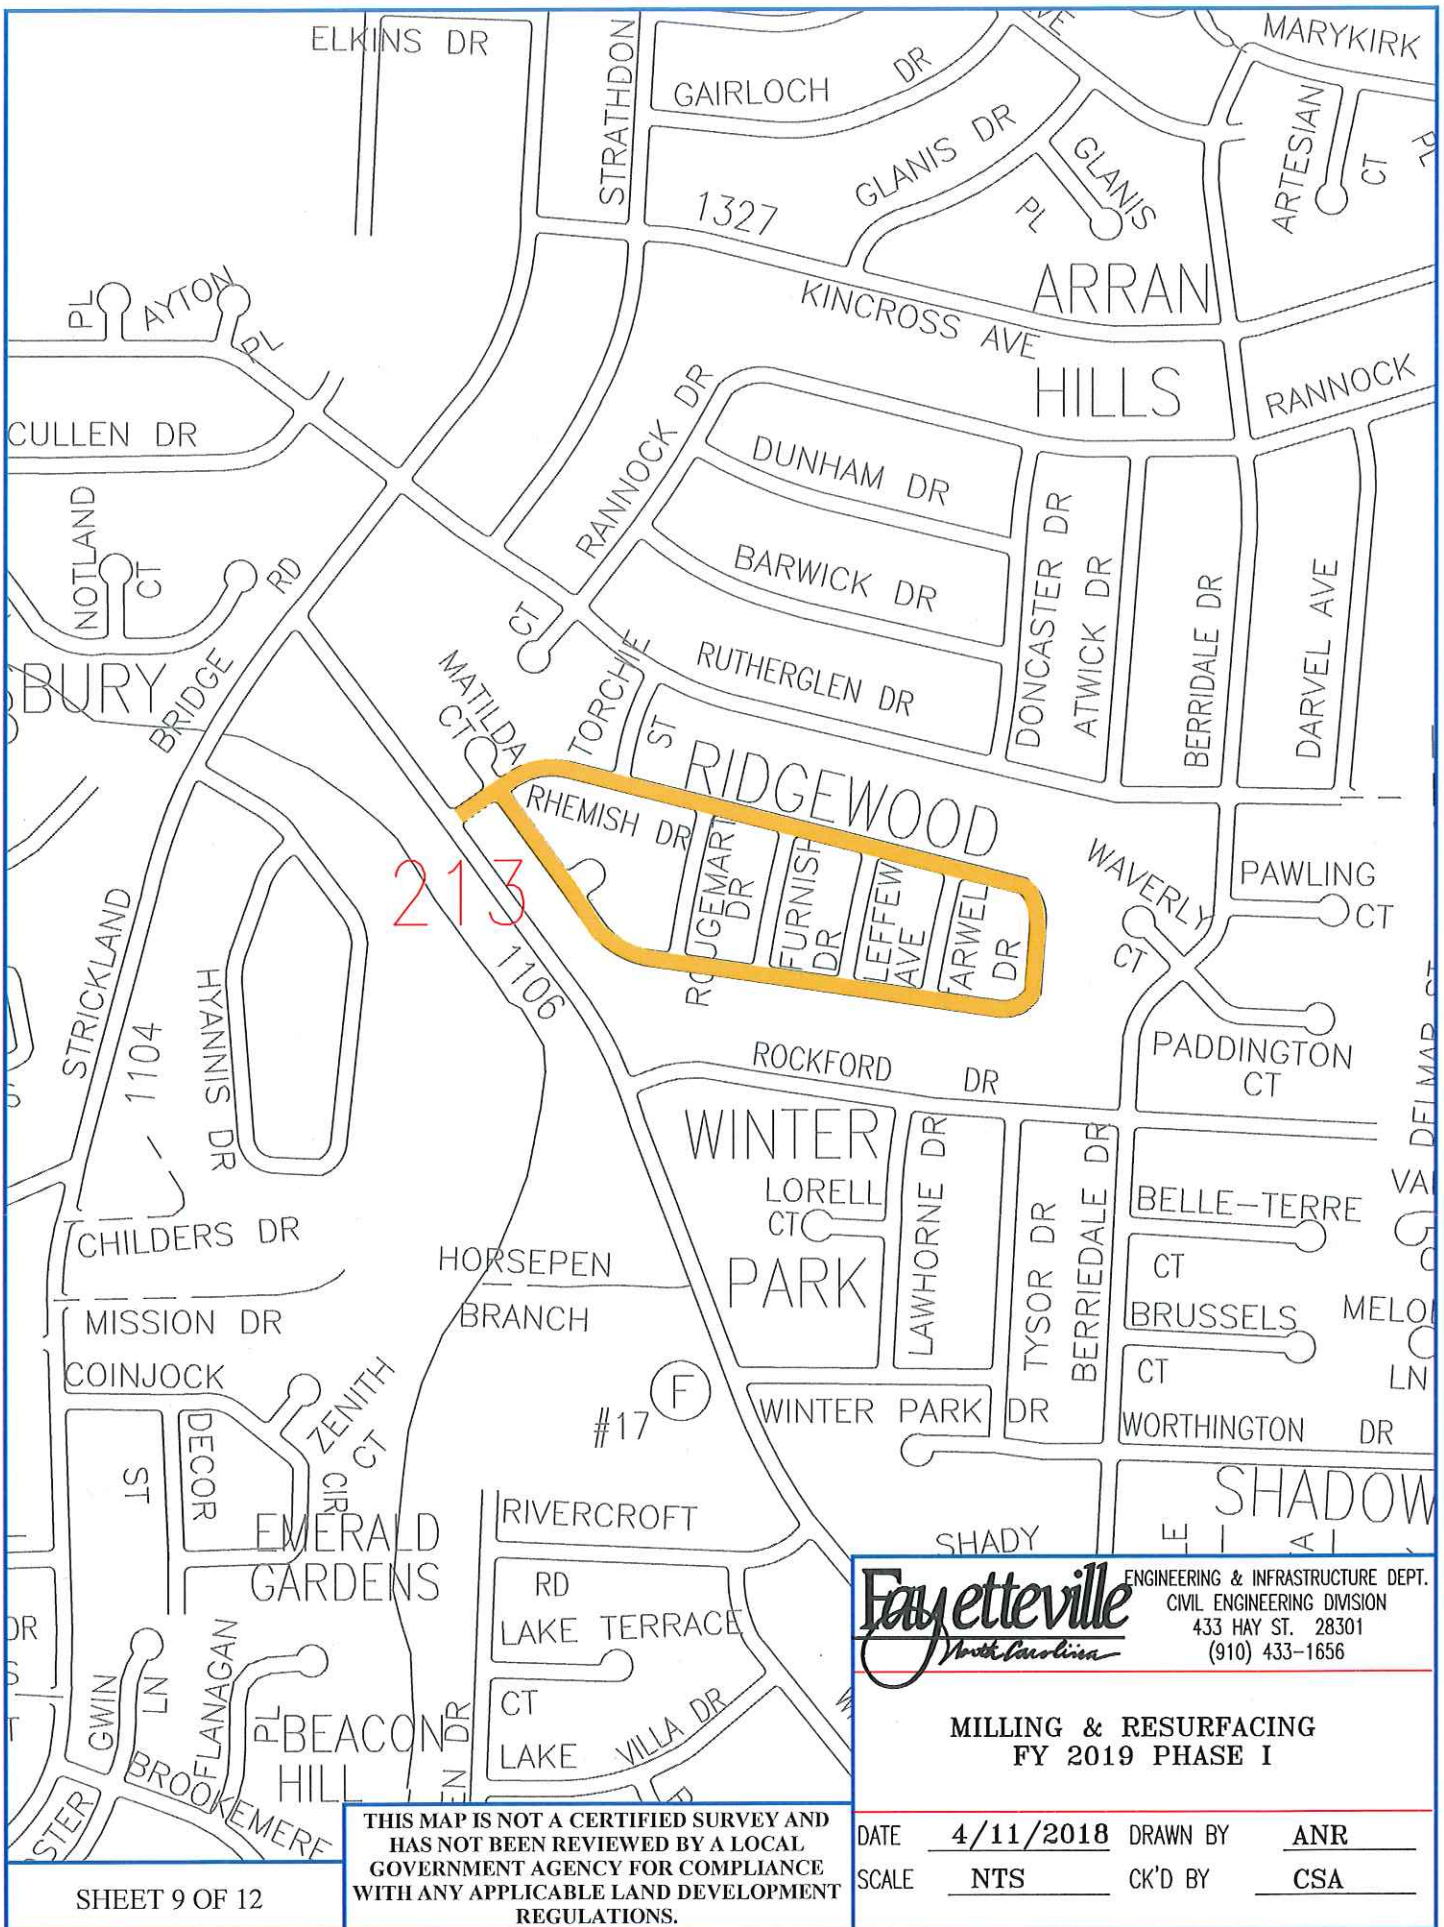


THIS MAP IS NOT A CERTIFIED SURVEY AND
HAS NOT BEEN REVIEWED BY A LOCAL
GOVERNMENT AGENCY FOR COMPLIANCE
WITH ANY APPLICABLE LAND DEVELOPMENT
REGULATIONS.

Fayetteville
North Carolina
ENGINEERING & INFRASTRUCTURE DEPT.
CIVIL ENGINEERING DIVISION
433 HAY ST. 28301
(910) 433-1656

**MILLING & RESURFACING
FY 2019 PHASE I**

DATE	<u>4/11/2018</u>	DRAWN BY	<u>ANR</u>
SCALE	<u>NTS</u>	CK'D BY	<u>CSA</u>

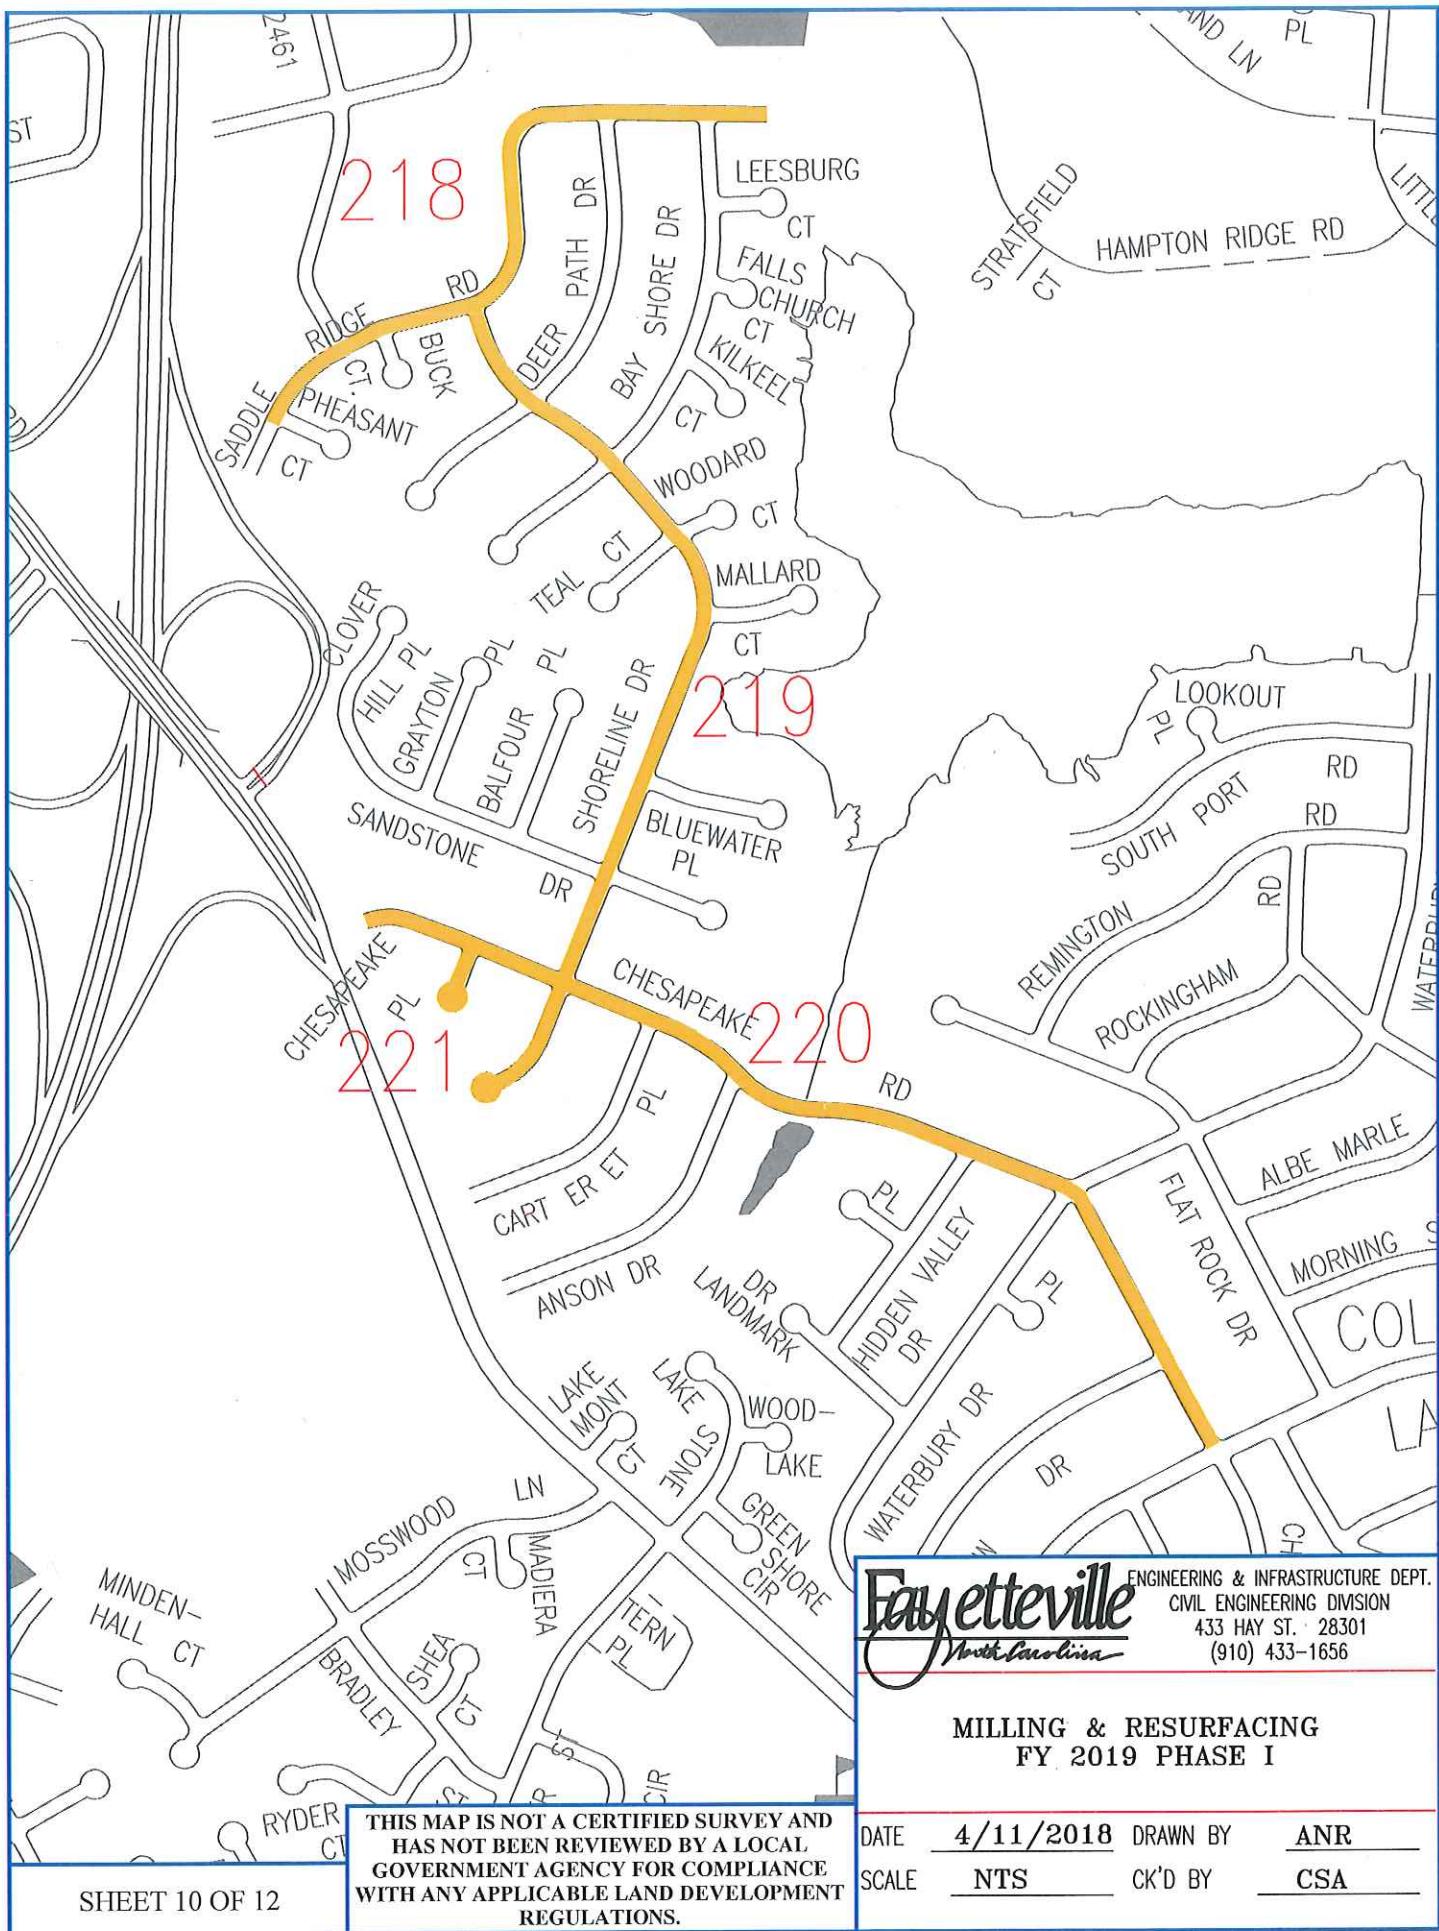


Fayetteville
North Carolina

ENGINEERING & INFRASTRUCTURE DEPT.
CIVIL ENGINEERING DIVISION
433 HAY ST. 28301
(910) 433-1656

**MILLING & RESURFACING
FY 2019 PHASE I**

THIS MAP IS NOT A CERTIFIED SURVEY AND
HAS NOT BEEN REVIEWED BY A LOCAL
GOVERNMENT AGENCY FOR COMPLIANCE
WITH ANY APPLICABLE LAND DEVELOPMENT
REGULATIONS.

DATE	4/11/2018	DRAWN BY	ANR
SCALE	NTS	CK'D BY	CSA

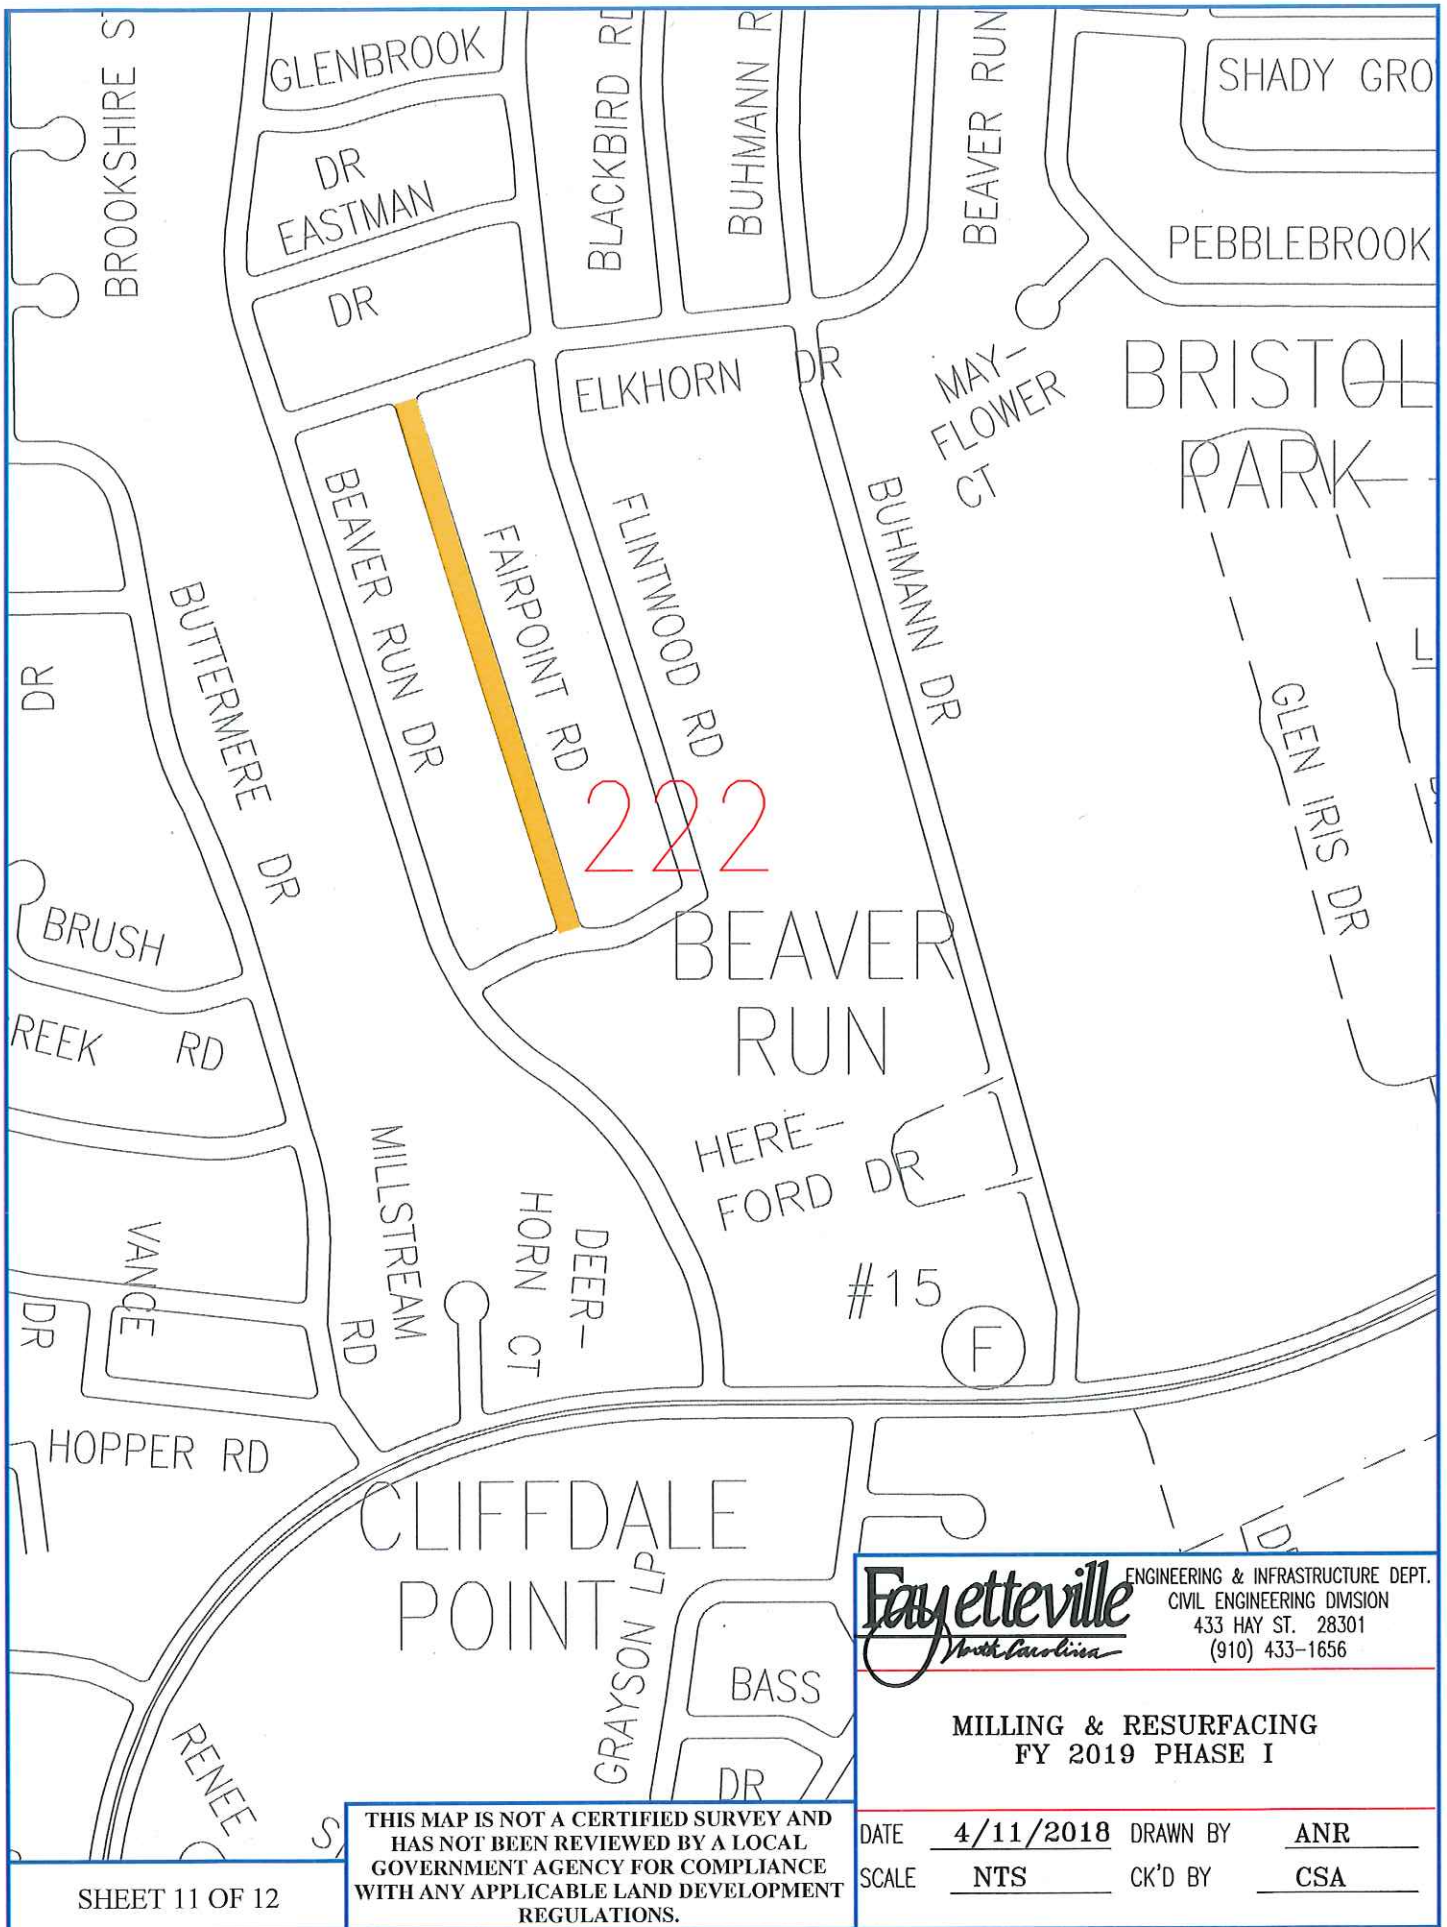


Fayetteville
North Carolina

ENGINEERING & INFRASTRUCTURE DEPT.
CIVIL ENGINEERING DIVISION
433 HAY ST. 28301
(910) 433-1656

**MILLING & RESURFACING
FY 2019 PHASE I**

THIS MAP IS NOT A CERTIFIED SURVEY AND
HAS NOT BEEN REVIEWED BY A LOCAL
GOVERNMENT AGENCY FOR COMPLIANCE
WITH ANY APPLICABLE LAND DEVELOPMENT
REGULATIONS.

DATE	4/11/2018	DRAWN BY	ANR
SCALE	NTS	CK'D BY	CSA

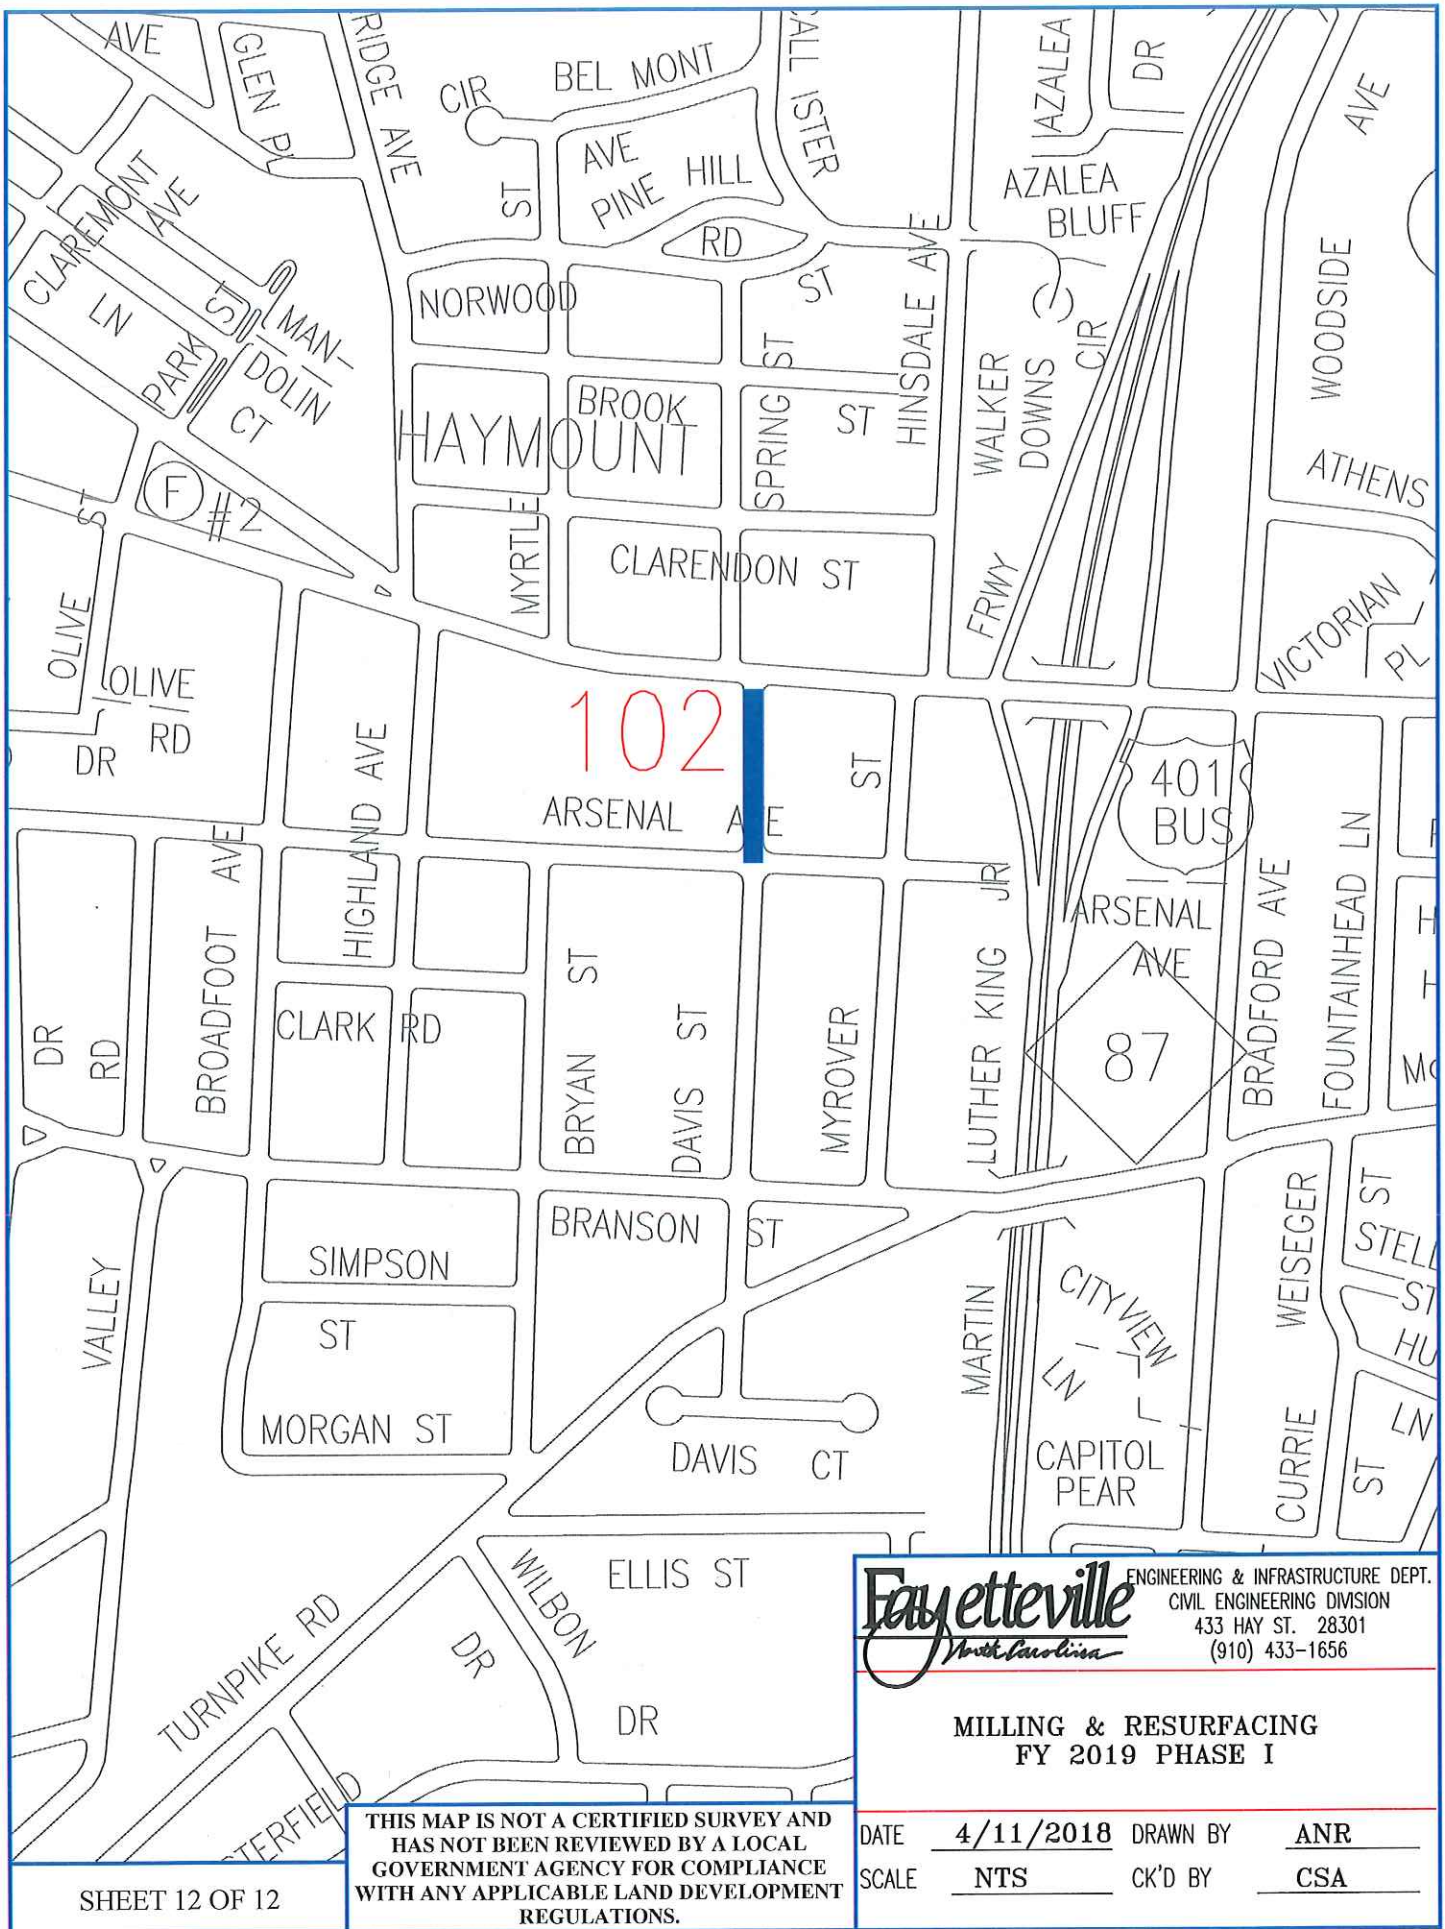

THIS MAP IS NOT A CERTIFIED SURVEY AND
HAS NOT BEEN REVIEWED BY A LOCAL
GOVERNMENT AGENCY FOR COMPLIANCE
WITH ANY APPLICABLE LAND DEVELOPMENT
REGULATIONS.

Fayetteville ENGINEERING & INFRASTRUCTURE DEPT.
CIVIL ENGINEERING DIVISION
433 HAY ST. 28301
(910) 433-1656

**MILLING & RESURFACING
FY 2019 PHASE I**

DATE	4/11/2018	DRAWN BY	ANR
SCALE	NTS	CK'D BY	CSA