

**EXHIBIT 'A'**



**SITE**

**VICINITY MAP N.T.S.**

RAEFORD ROAD (US 401) R/W 100'

9496-68-7167-  
STEVENS, DONALD B & WIFE  
DB. 9657 PG. 58  
PB. 19 PG. 45


9496-68-6154-  
STEVENS, DONALD B & WIFE  
DB. 9695 PG. 46  
PB. 19 PG. 45

9496-68-4088-  
CAULDER, DELLAR C  
DB. 3650 PG. 498  
PB. 19 PG. 45

9496-68-3066-  
CAULDER, DELLAR C  
DB. 5540 PG. 182  
PB. 19 PG. 45

L=138.76 R=418.29  
CH=N1°06'47"W CL=138.13

L=158.66 R=478.29  
CH=S1°09'20"E CL=157.93

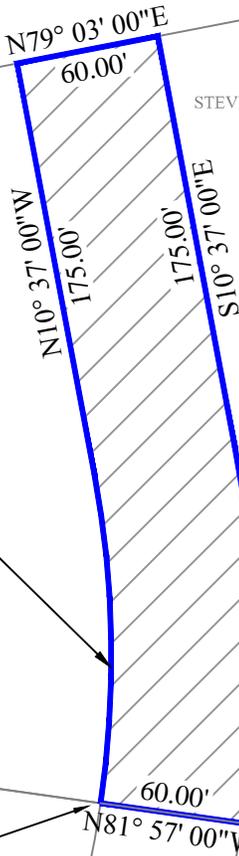

END OF PAVEMENT

9496-67-4921-  
CAULDER, WALTER E & WIFE  
DB. 5016 PG. 572  
PB. 49 PG. 67

9496-67-6975-  
CAPPS, JOHNNY DEAN  
DB. 6337 PG. 296  
PB. 33 PG. 34

9496-67-6975-  
CAPPS, JOHNNY & WIFE  
DB. 7130 PG. 146  
PB. 33 PG. 34

MERRIMAC DRIVE R/W 60'

MANASSAS STREET R/W 60'

9496-67-4709-  
LESTER, ROY & WIFE  
DB. 6931 PG. 599  
PB. 49 PG. 67



CIVIL ENGINEERING DIVISION  
433 HAY ST. 28301  
(910) 433-1656

**PROPOSED STREET CLOSING OF THE UNOPENED PORTION OF MERRIMAC DR ±19442.48 SF/0.45 AC**



THIS MAP IS NOT A CERTIFIED SURVEY AND NO RELIANCE MAY BE PLACED IN ITS ACCURACY.

DATE	<b>30JAN18</b>	DRAWN BY	<b>CSA</b>
SCALE	<b>1"=80'</b>	CK'D BY	<b>CSA</b>