VICINITY MAP


NCDOT ENCROACHMENT PERMIT E062-026-25-00996




PROJECT SCOPE


THIS PROJECT CONSISTS OF: INSTALL ROADSIDE PARKING LOTS ALONG BROADFOOT AVE FROM MORGANTON RD TO ARSENAL AVE.

BROADFOOT AVENUE PROPOSED ROADSIDE PARKING

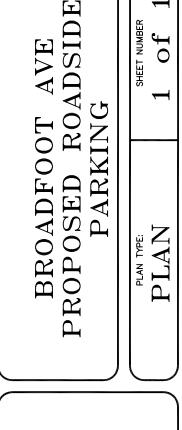




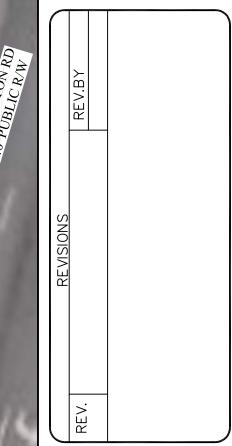

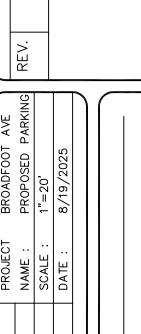

NDRIX	NAME :	PROPOSED PA
NEILL	SCALE:	1"=20'
	DATE:	8/19/2025

1 INCH = 20 FT

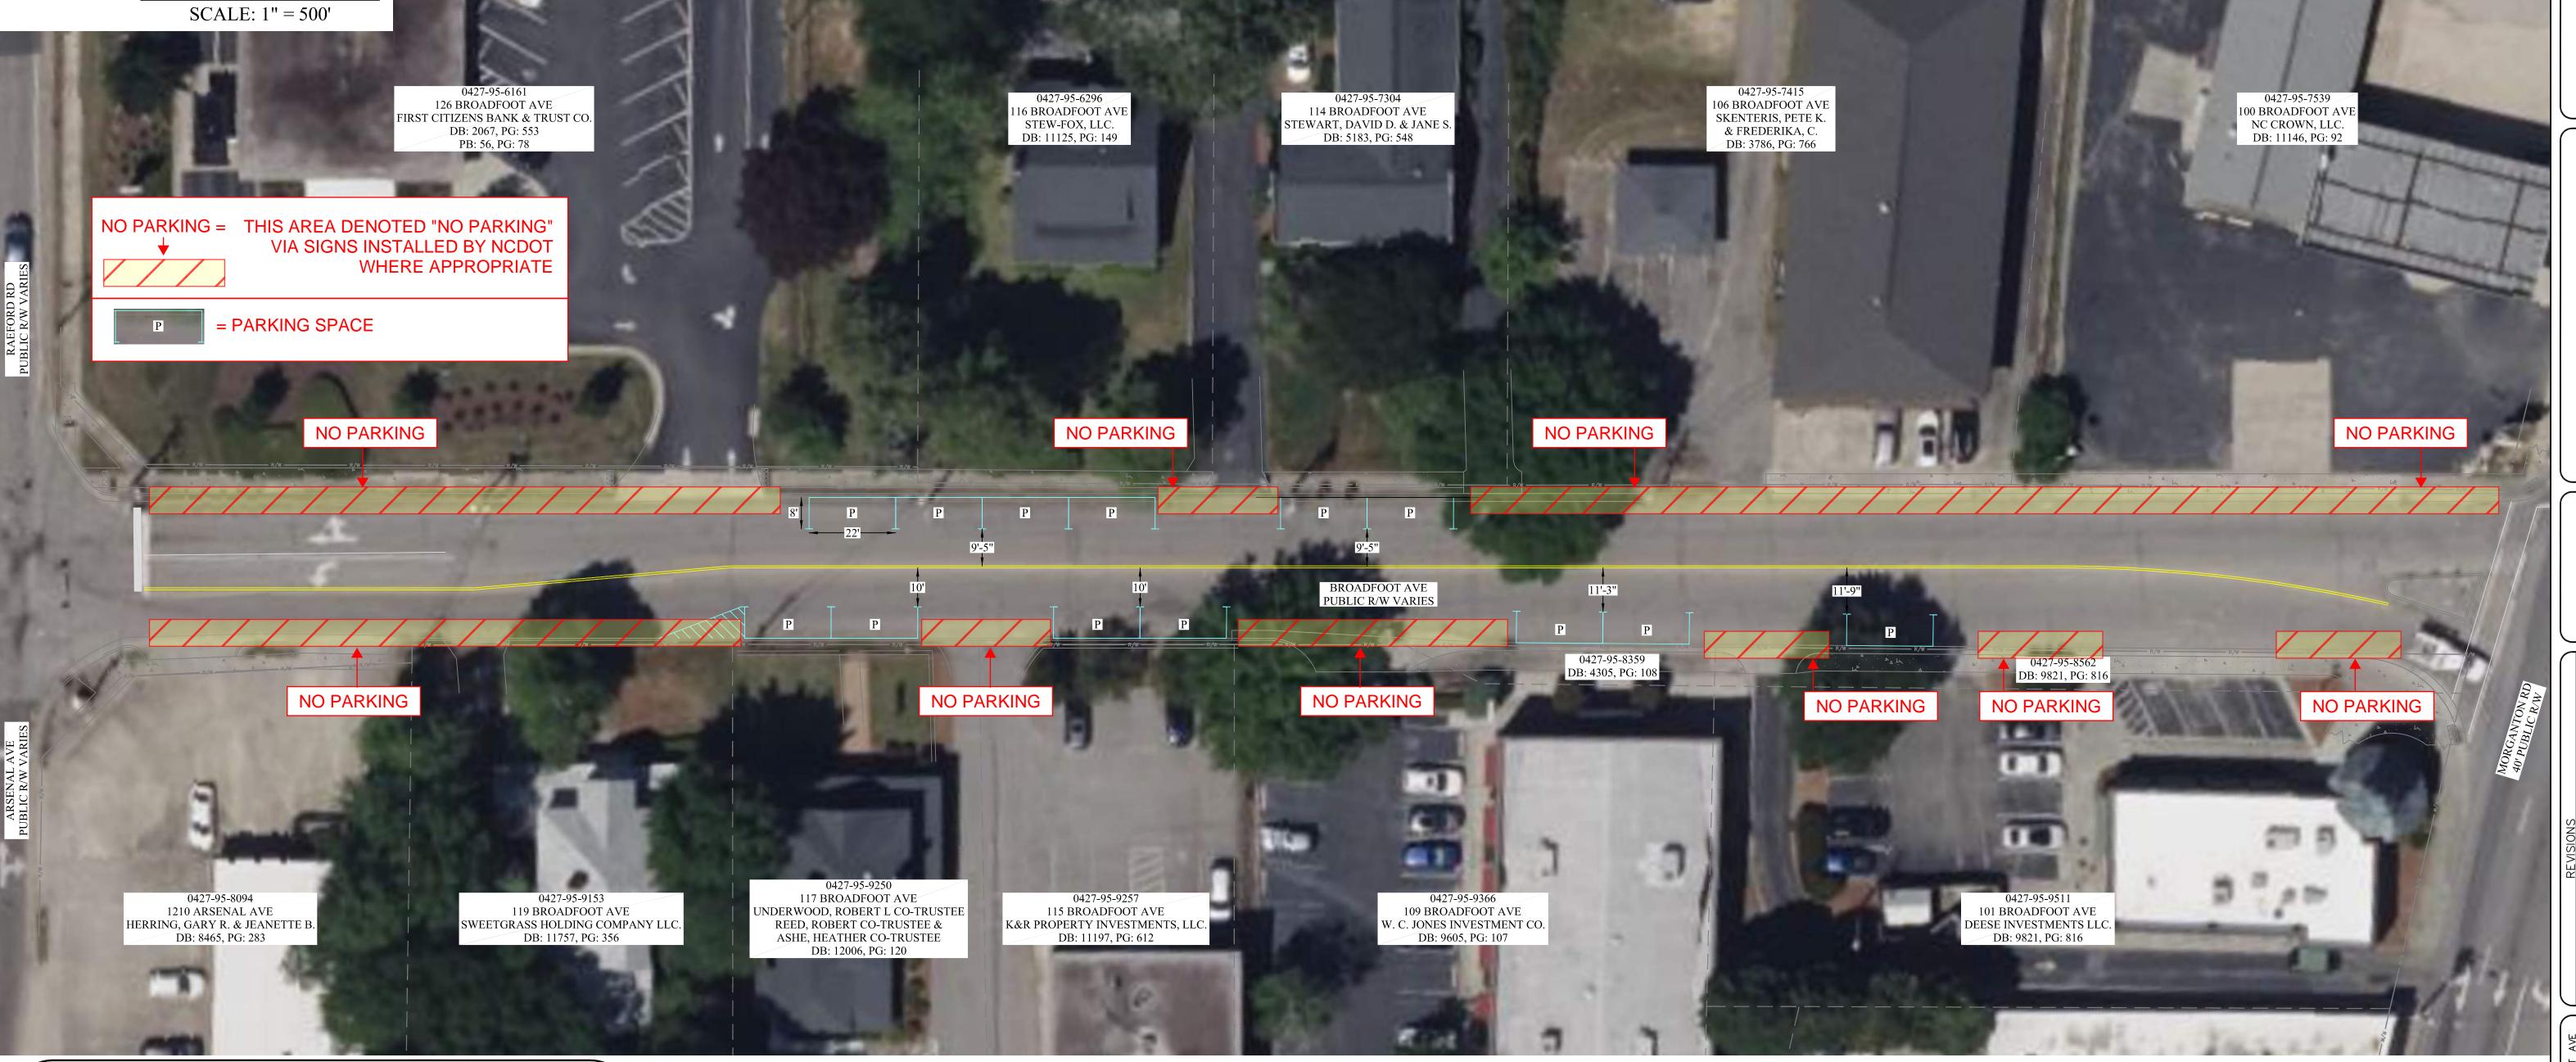

PROJECT CONTACTS

CITY OF FAYETTEVILLE

Jeff Riddle, PLS

Engineering

Construction Management

Traffic Services

Byron Reeves, PE, CFM

Construction Manager

Brian McGill, PE, PTOE

Assistant Public Services Director

Deputy Public Services Director - Engineering 433 Hay Street, Fayetteville, NC 28301 (910) 433-1301 byronreeves@fayettevillenc.gov

339 Alexander Street, Fayetteville, NC 28301 (910) 433-1661 jeffreyriddle@fayettevillenc.gov

339 Alexander Street, Fayetteville, NC 28301 (910) 433-1170 brianmcgill@fayettevillenc.gov

Know what's below.

Call before you dig.