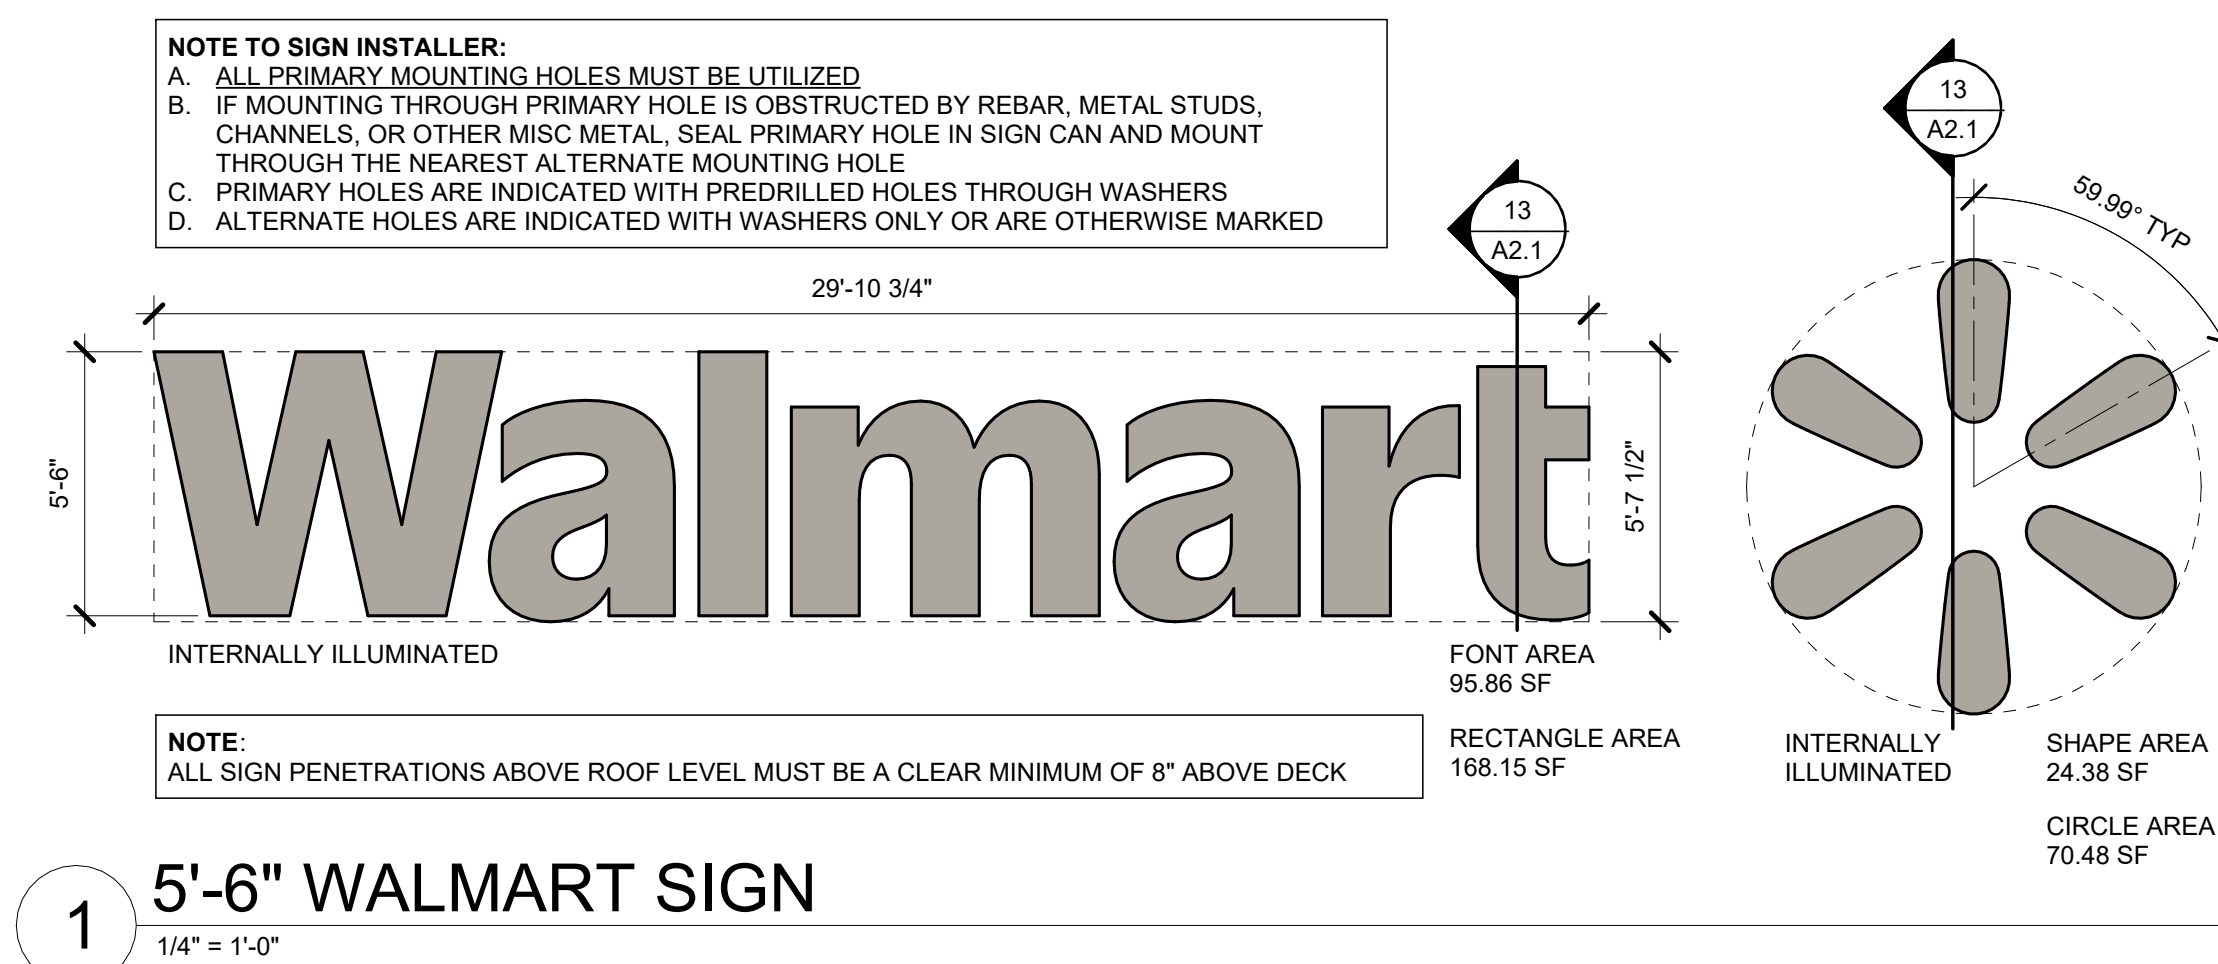
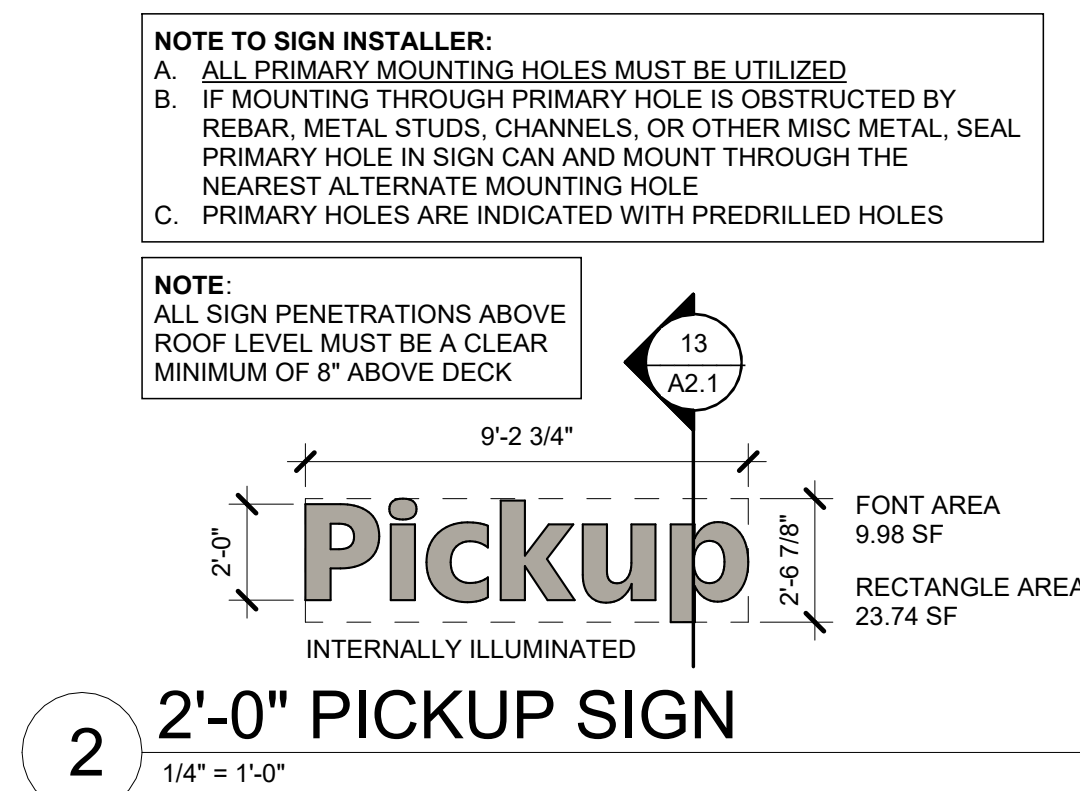
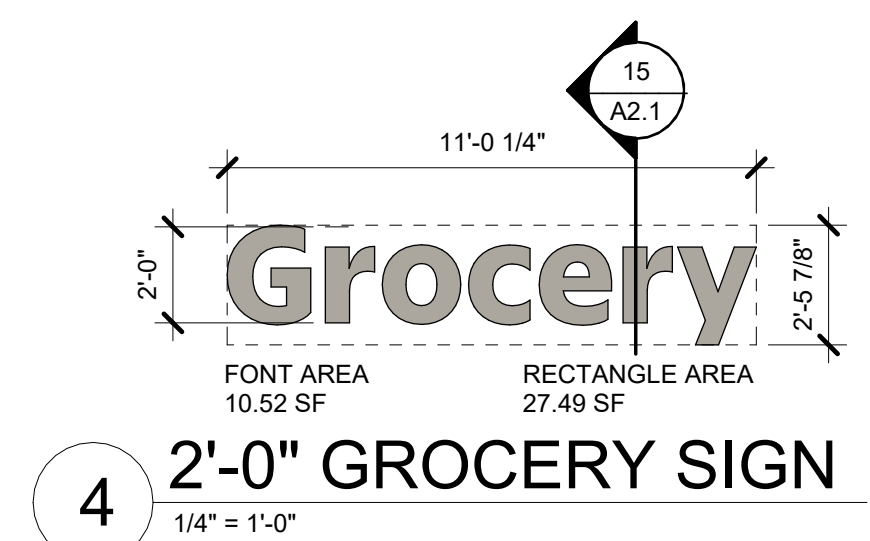
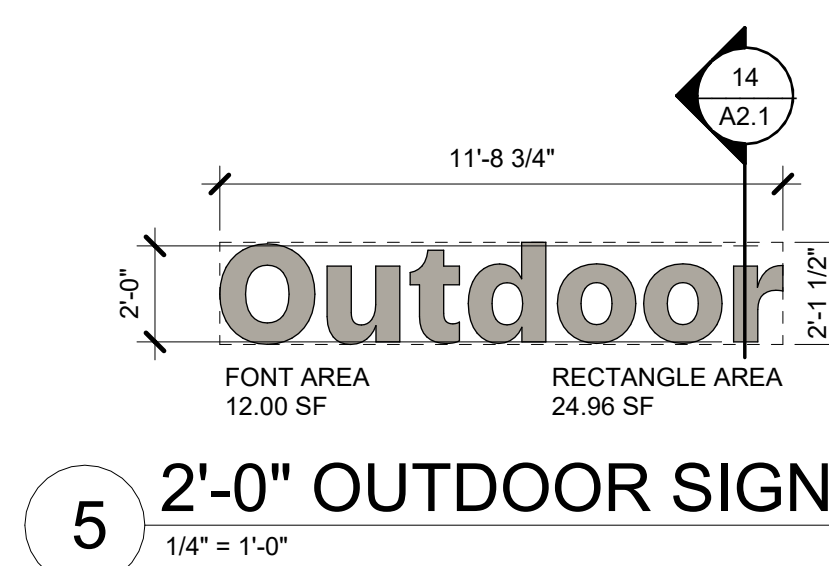
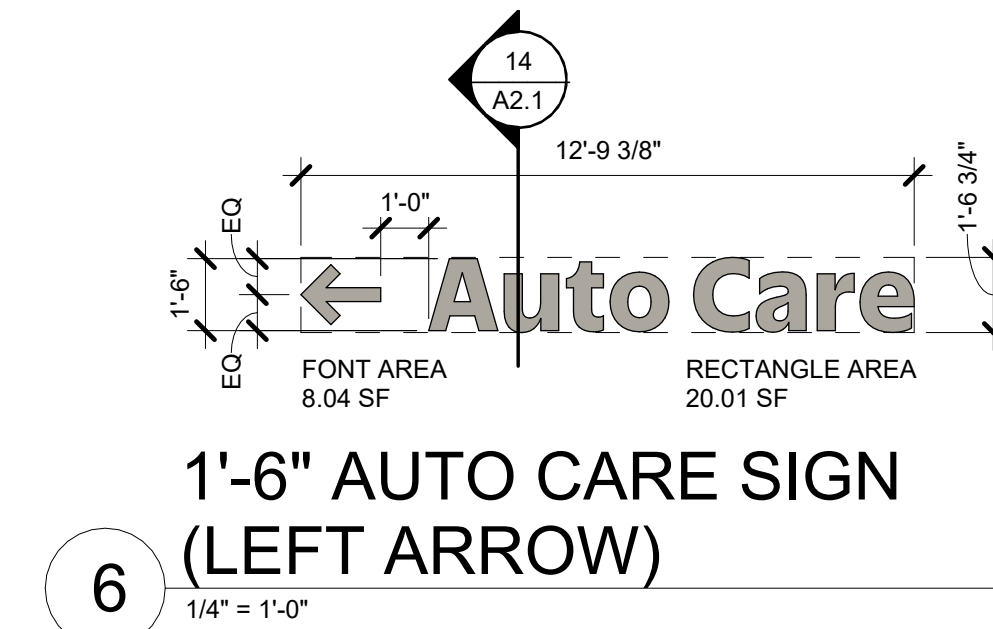
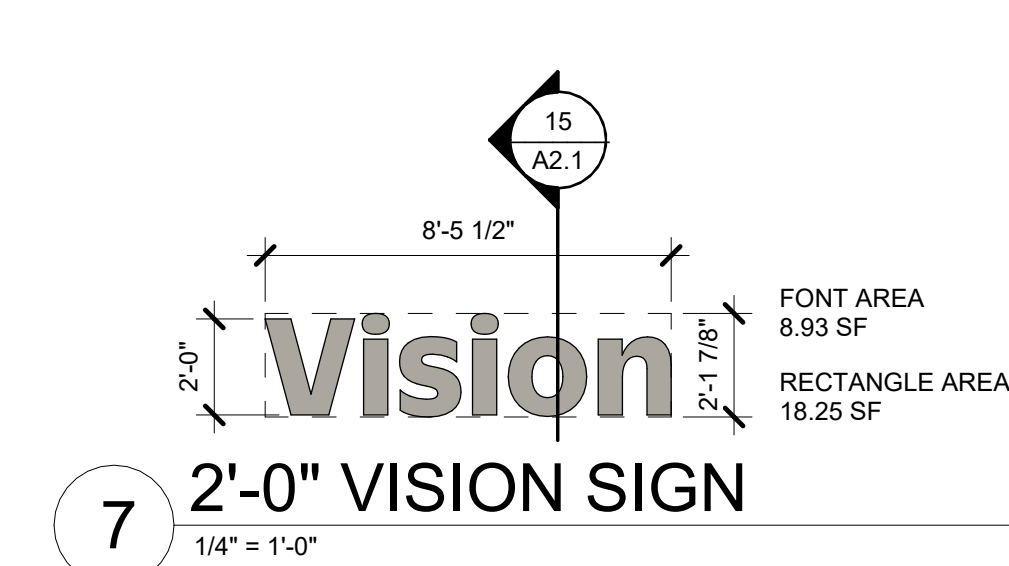
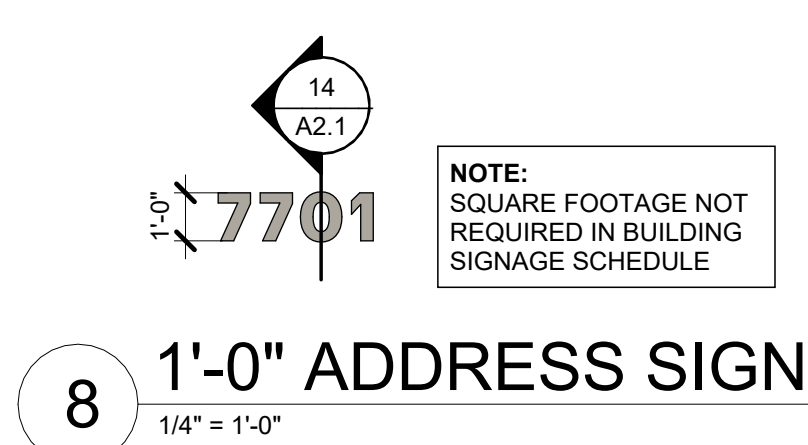
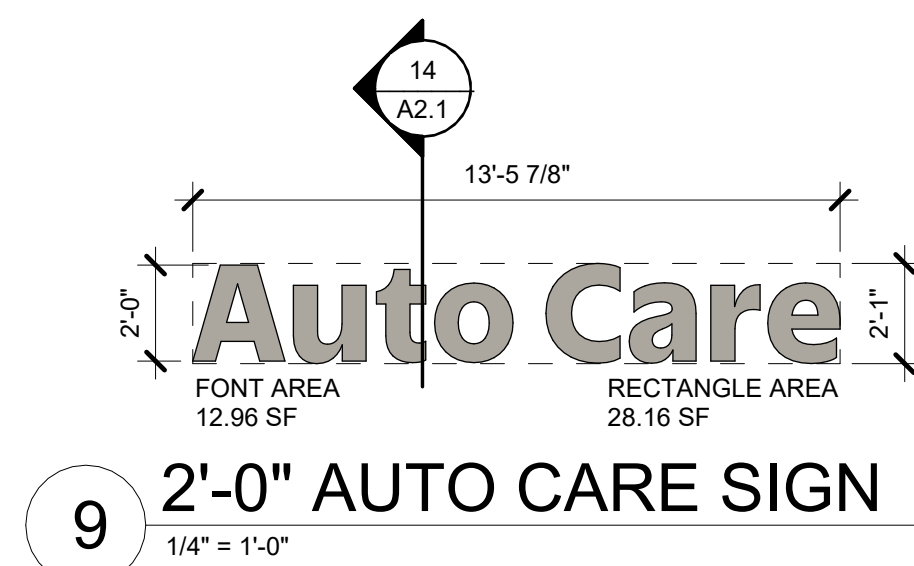
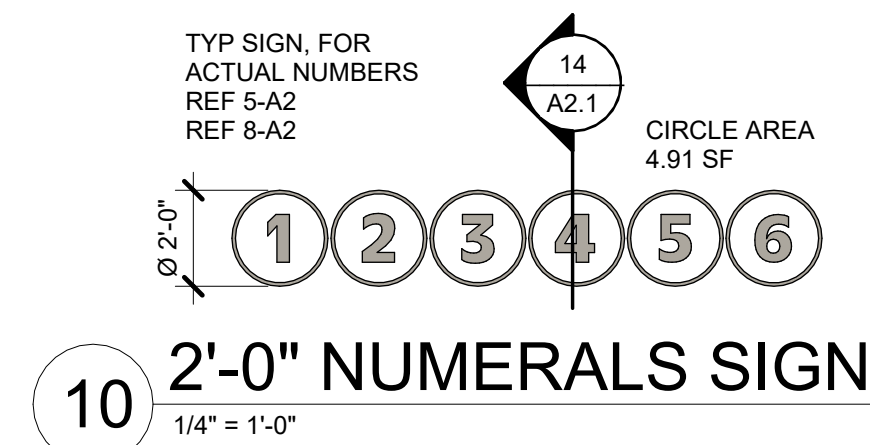
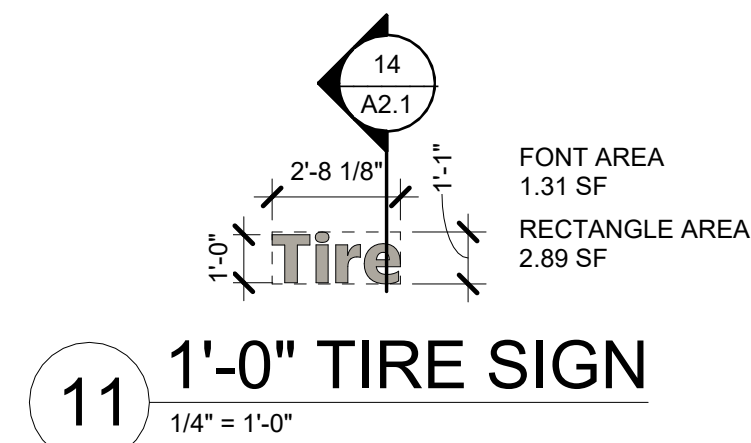
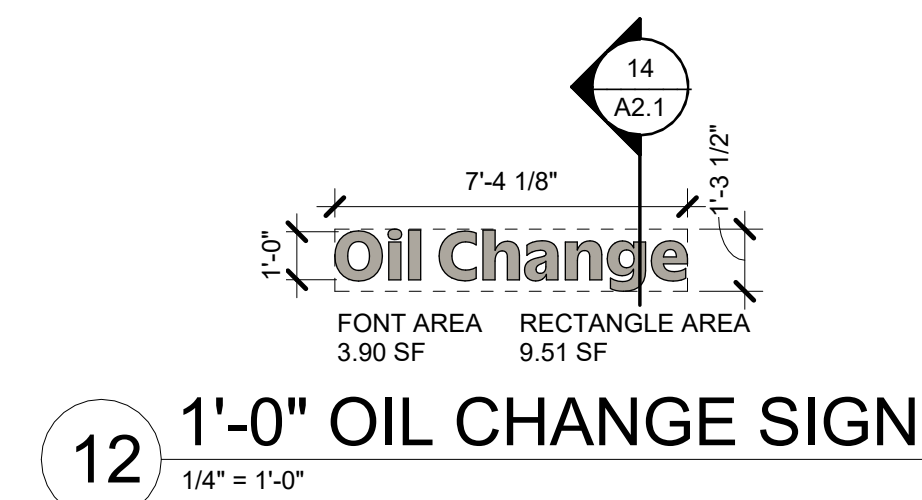
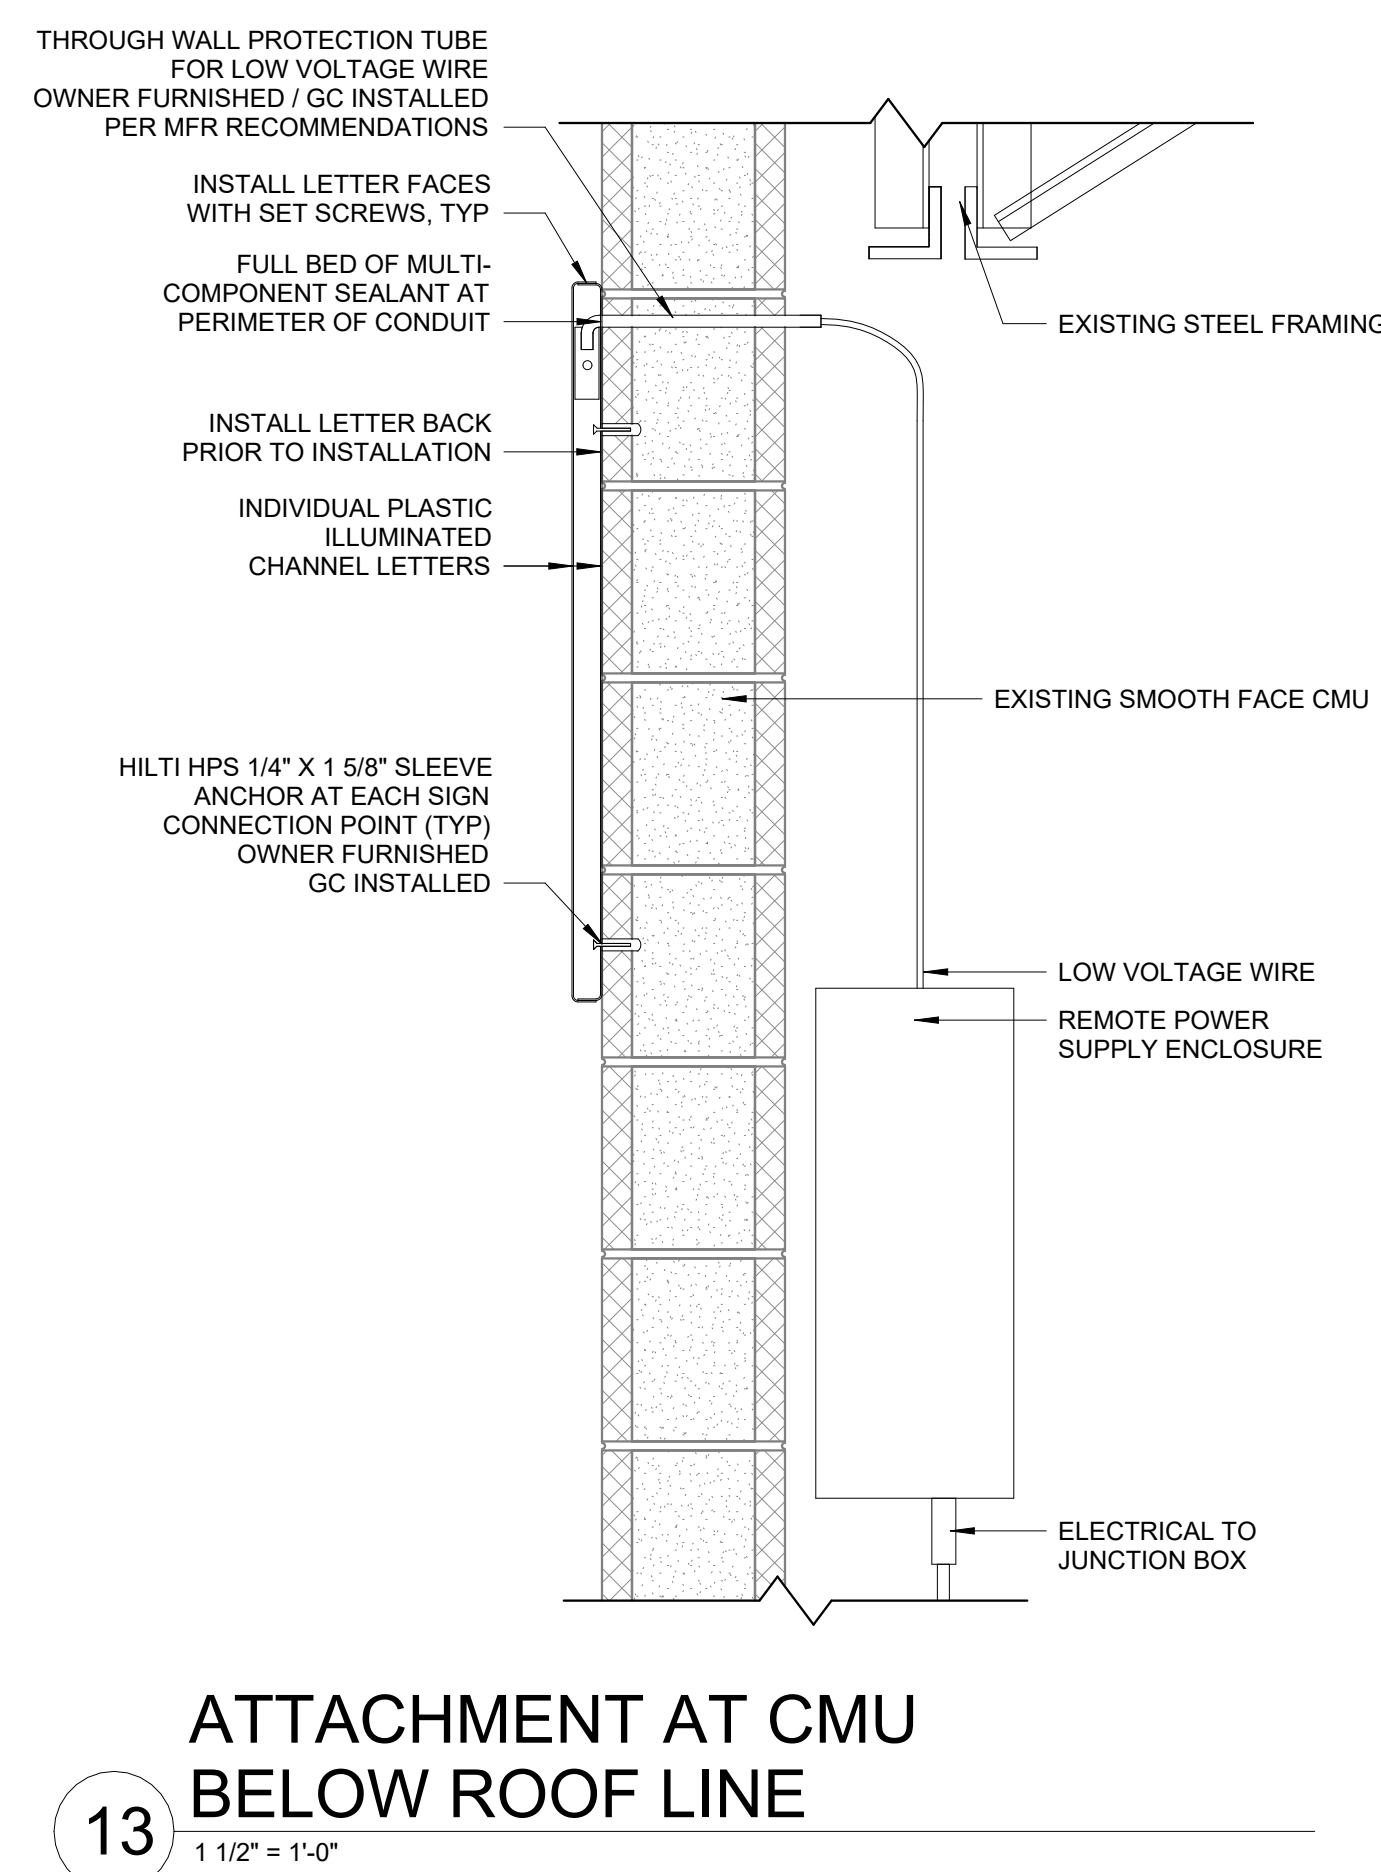
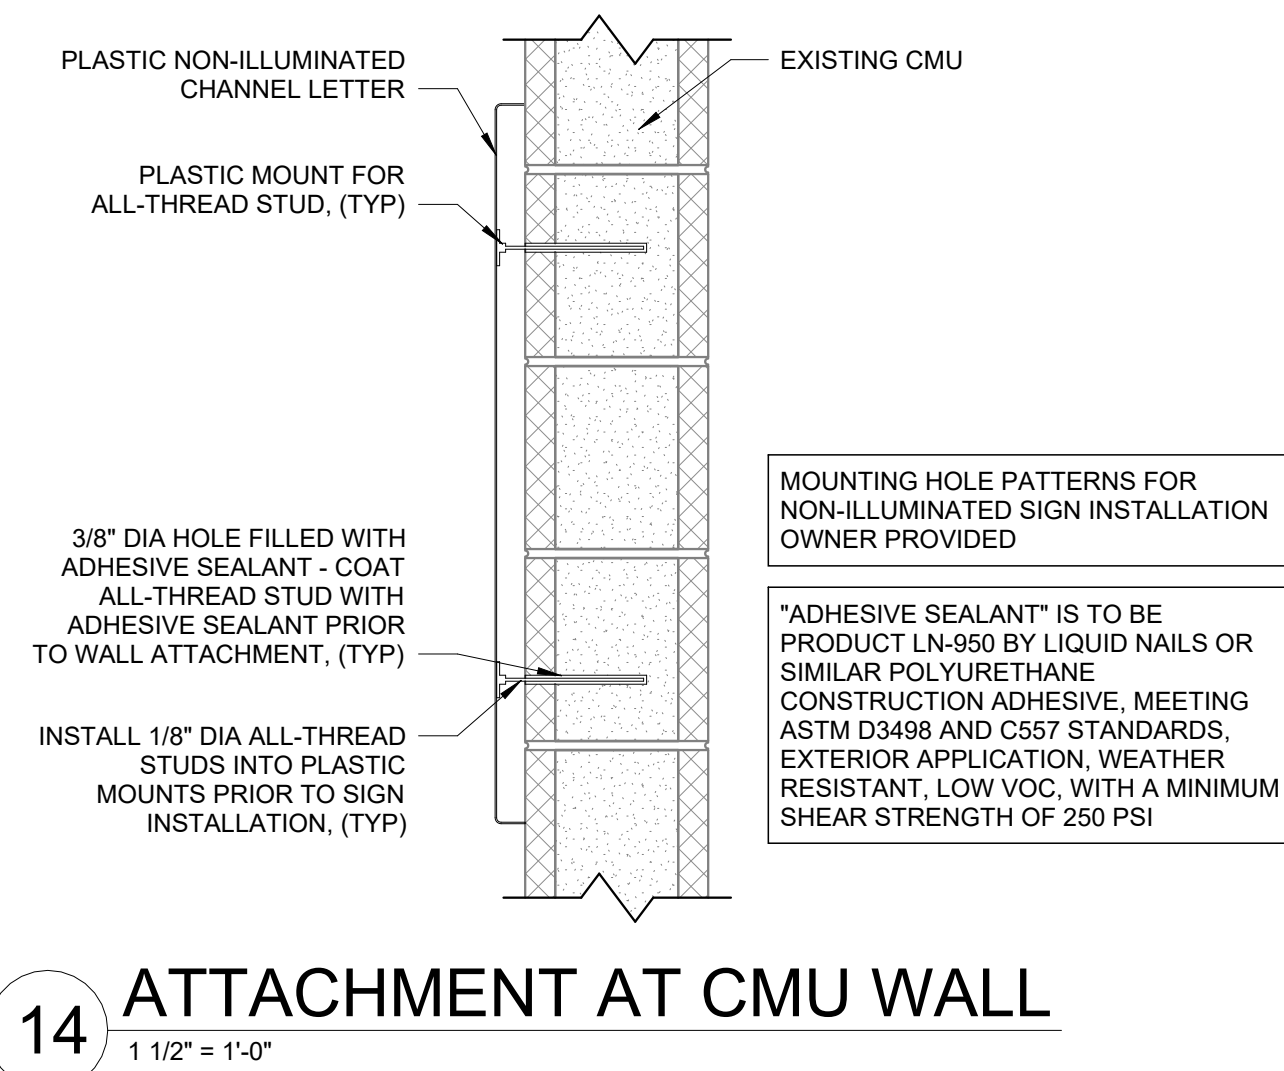
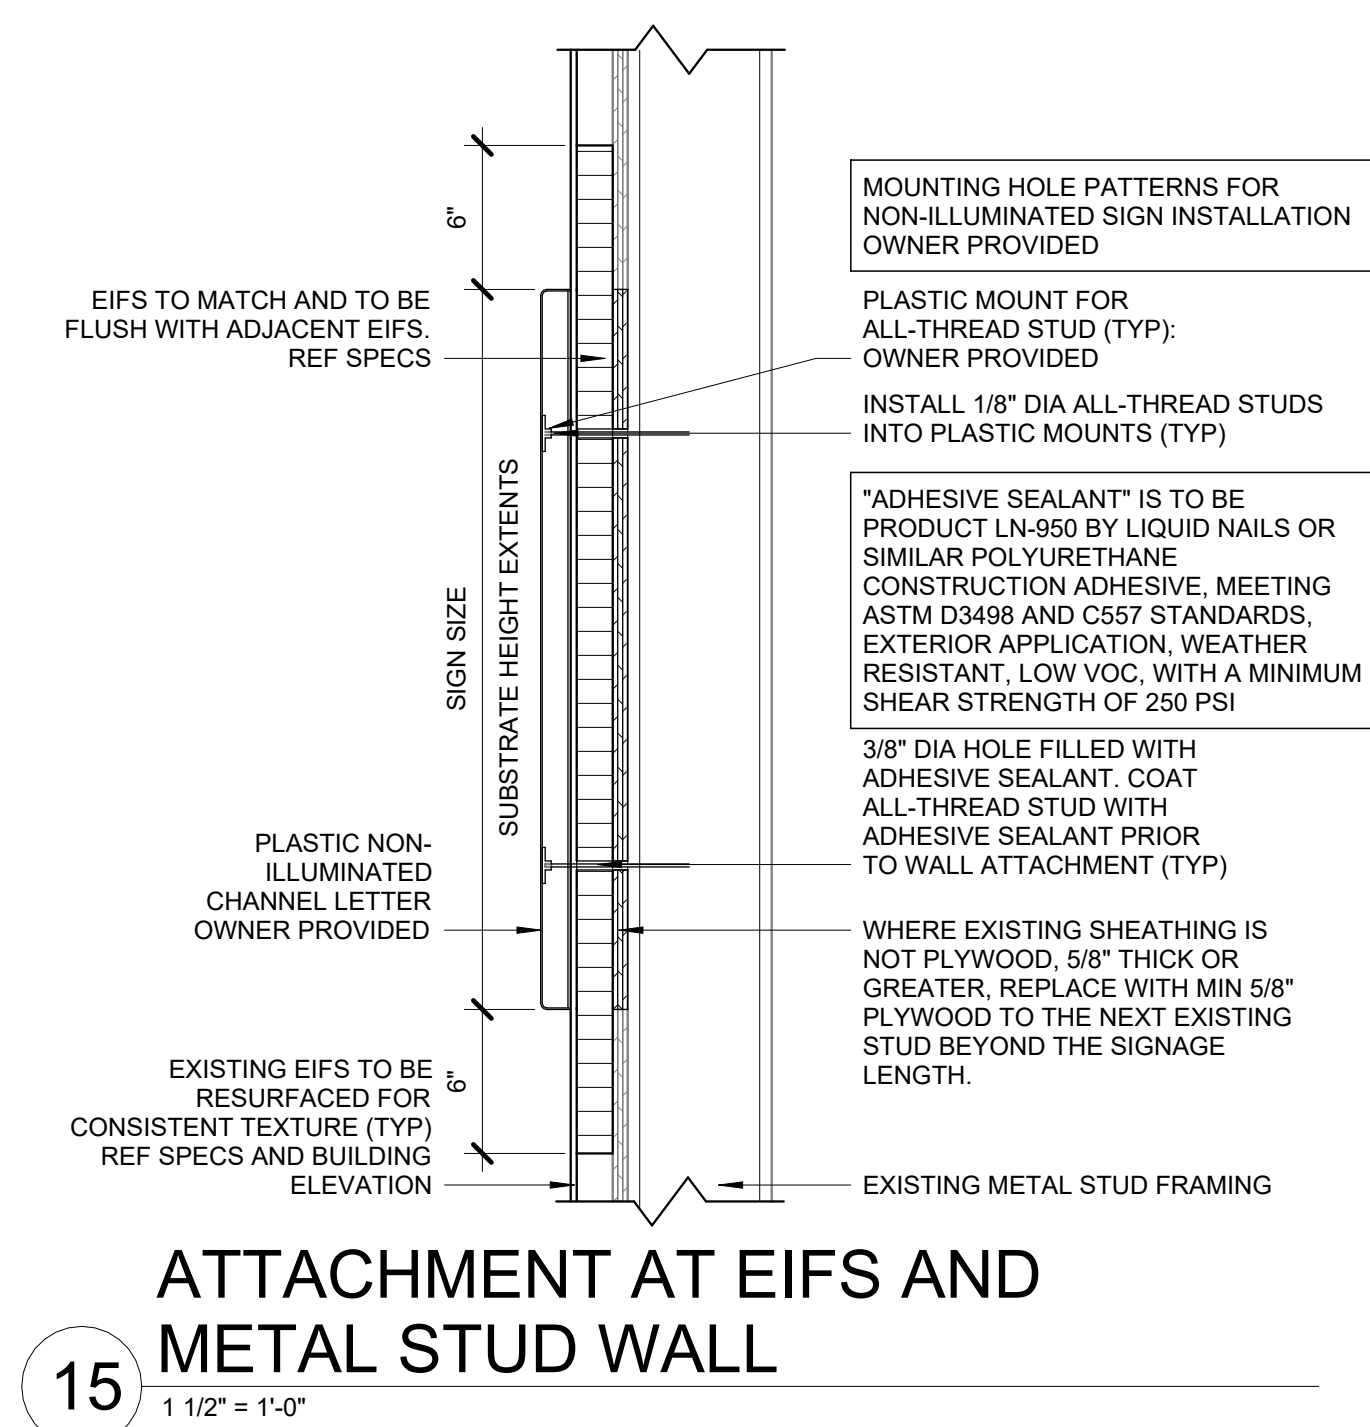
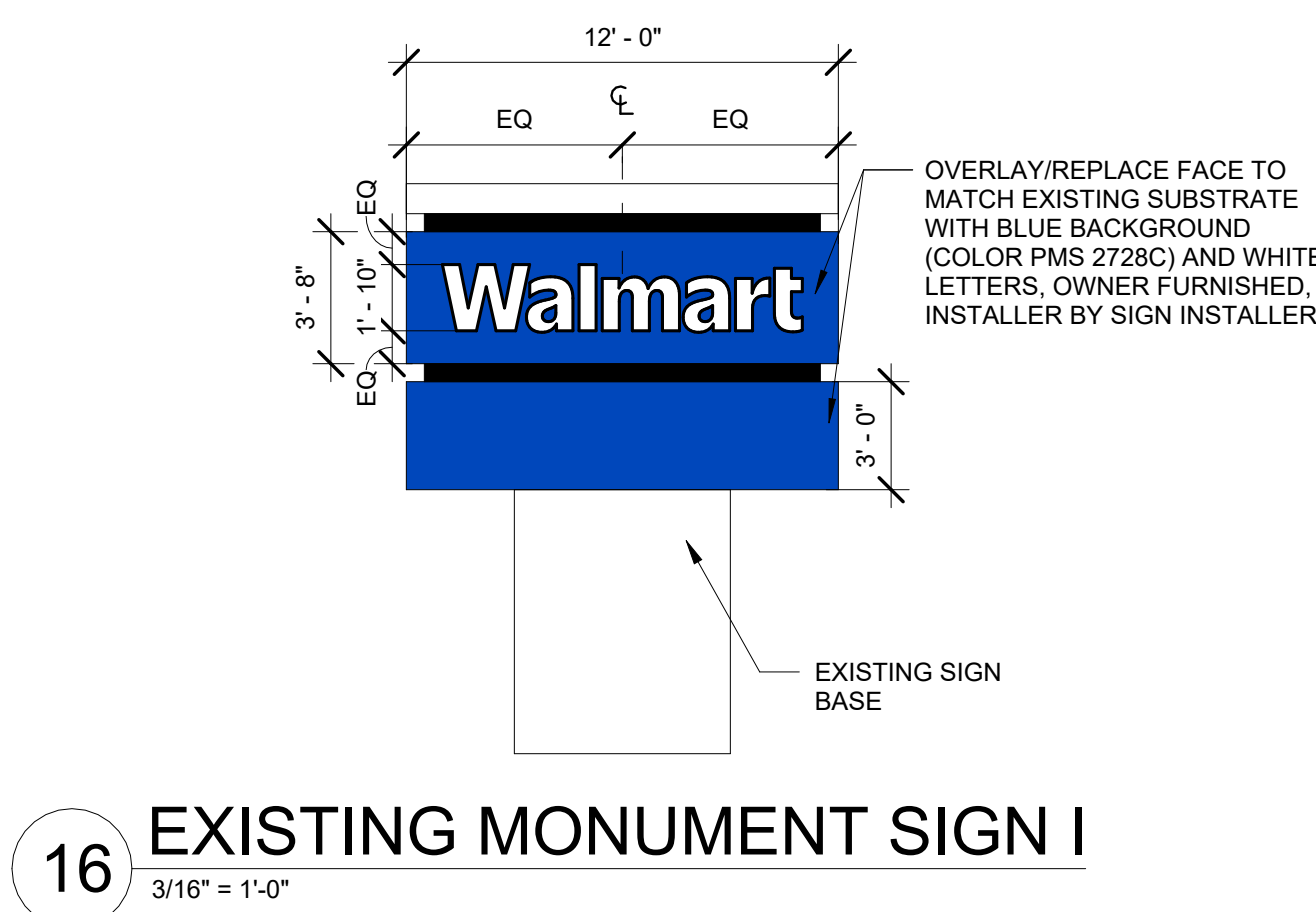
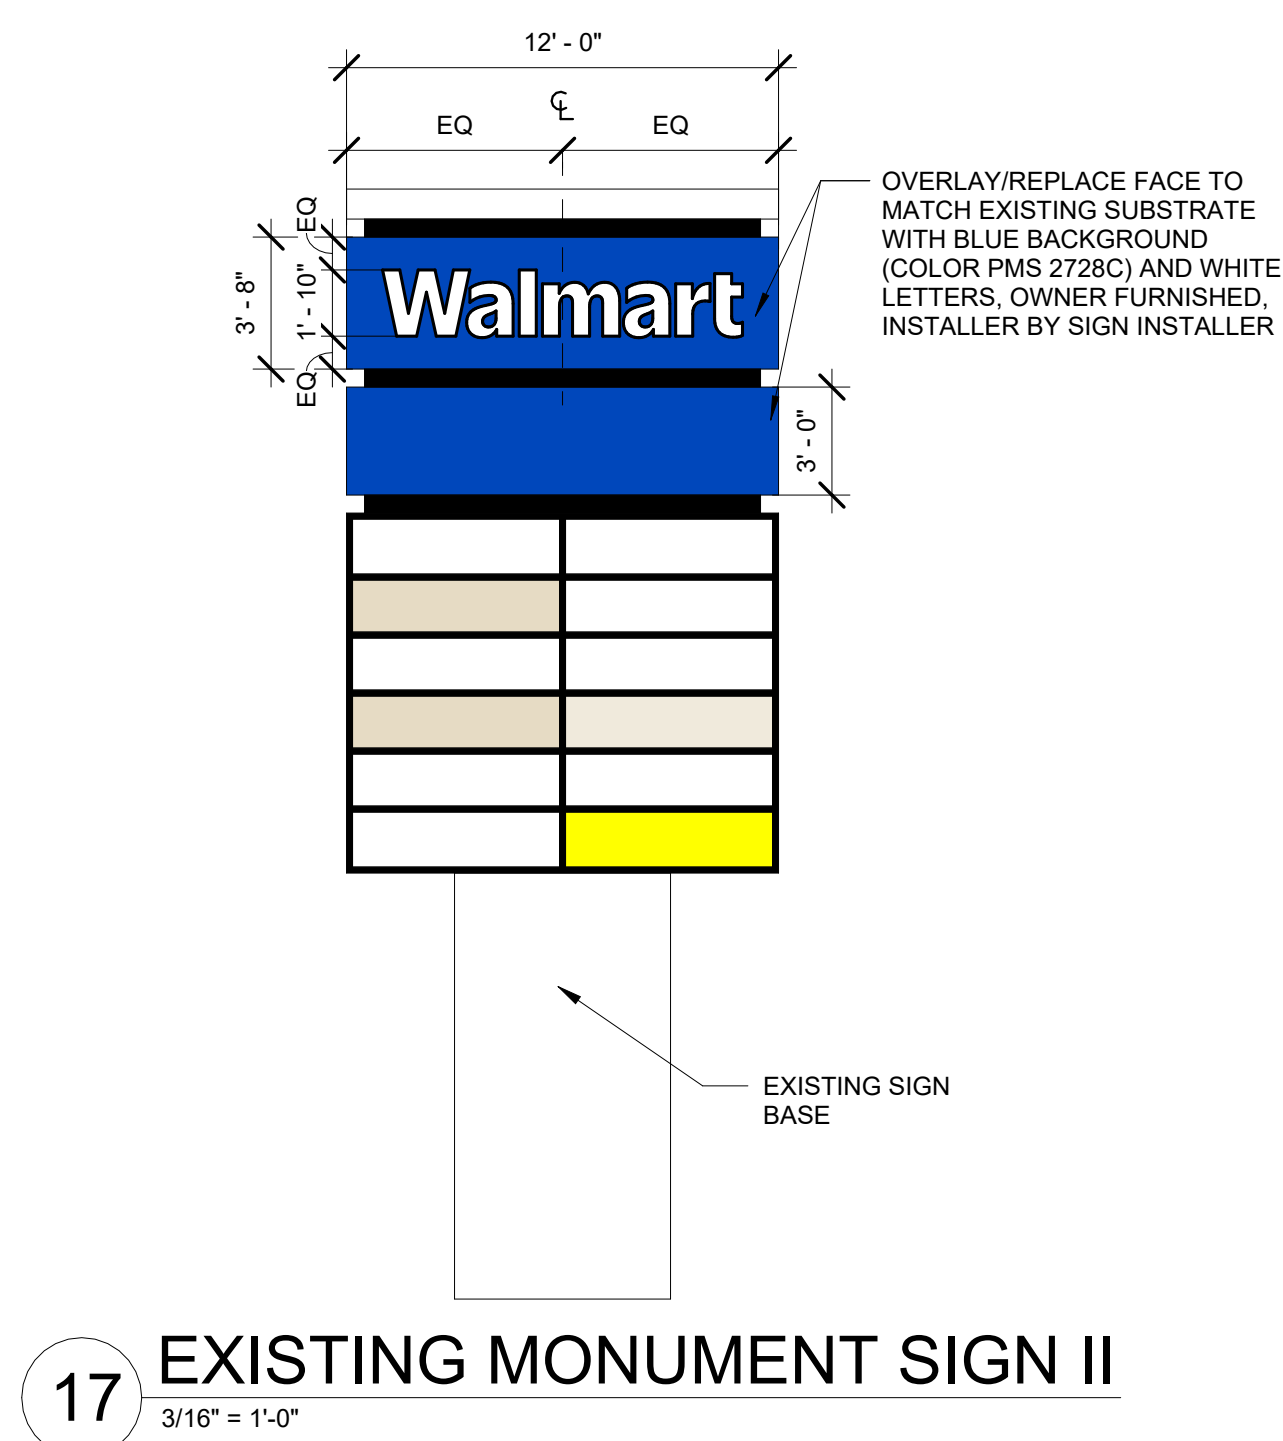


EXISTING SIGNAGE SCHEDULE							
ETR / DEMO	SIGNAGE	NOMINAL HEIGHT	COLOR	ILLUMINATED	QTY	RECTANG / CIRCLE (SF)	TOTAL RECTANG / CIRCLE AREA (SF)
FRONT							
DEMO	WALMART	5'-6"	WHITE	YES	1	155.51	155.5
DEMO	" (SPARK)	8'-0"	YELLOW	YES	1	50.26	50.26
DEMO	PICKUP	2'-6"	WHITE	1	1	32.37	32.37
DEMO	" (SPARK)	4'-5 1/2"	YELLOW	YES	1	15.57	15.5
DEMO	HOME & PHARMACY	2'-0"	WHITE	NO	1	60.74	60.74
DEMO	GROCERY	2'-0"	WHITE	NO	1	26.27	26.27
DEMO	LAWN & GARDEN	2'-0"	WHITE	NO	1	37.34	37.34
DEMO	% AUTO CENTER	1'-6"	WHITE	NO	1	19.03	19.03
DEMO	VISION CENTER	1'-0"	WHITE	NO	1	6.49	6.49
DEMO	ADDRESS (7701)	1'-0"	WHITE	NO	1	0.80	0.80
FRONT					10		405.54
AUTO CARE							
DEMO	AUTO CENTER	2'-6"	WHITE	NO	1	17.23	17.23
DEMO	TIRE	1'-0"	WHITE	NO	2	2.58	5.16
DEMO	LUBE	1'-0"	WHITE	NO	1	2.98	2.98
AUTO CARE					4		25.33
TOTAL BUILDING SIGNAGE					14		430.87

NEW SIGNAGE SCHEDULE							TOTAL
ETR	NEW SIGNAGE	HEIGHT	COLOR	ILLUMINATED	QTY	RECTANGLE/CIRCLE AREA (SF)	RECTANGLE/CIRCLE AREA (SF)
	FRONT SIGNAGE						
	NEW WALMART	5'-6"	WHITE	YES	1	168.15	168.15
	NEW * (SPARK)	7'-0"	YELLOW	YES	1	70.48	70.48
7	NEW PICKUP	2'-0"	WHITE	YES	1	23.74	23.74
1	NEW HOME & PHARMACY	2'-0"	WHITE	N/A	1	63.01	63.01
7	NEW GROCERY	2'-0"	WHITE	N/A	1	27.49	27.49
4	NEW VISION	2'-0"	WHITE	N/A	1	18.25	18.25
3	NEW OUTDOOR	2'-0"	WHITE	N/A	1	24.96	24.96
	NEW < AUTO CARE	1'-6"	WHITE	N/A	1	20.01	20.01
	FRONT SIGNAGE						
	AUTO CARE SIGNAGE						9
	NEW AUTO CARE	2'-0"	WHITE	N/A	1	28.16	28.16
	NEW OIL CHANGE	1'-0"	WHITE	N/A	2	9.51	19.02
	NEW TIRE	1'-0"	WHITE	N/A	4	2.89	11.56
	AUTO CARE SIGNAGE						7
	Grand total						16
							474.8

SIGNAGE GENERAL NOTES

1. SIGNAGE FURNISHED BY WALMART AND INSTALLED BY GC THROUGH OWNER ASSIGNED SIGN CONTRACTOR
2. ALL EXISTING WALMART EXTERIOR SIGNAGE IS TO REMAIN UNLESS ON BUILDING UNTIL GC'S COMPANY CONSIGNEE.
3. A. EXISTING SIGNAGE WILL THEN BE REMOVED, PATCH AND REPAIR WORK WILL BE COMPLETED AT SIGN LOCATIONS, AND SIGNAGE WILL BE INSTALLED PER PLANS.
4. B. TEMPORARY BANNER WILL BE INSTALLED PRIOR TO REMOVAL OF EXISTING EXTERIOR SIGNAGE.
5. C. BANNER WILL REMAIN IN PLACE UNTIL ALL MODIFICATIONS AND/OR REPAIRS HAVE BEEN COMPLETED AND SIGNAGE IS INSTALLED.
6. D. TEMPORARY BANNER WILL BE APPROXIMATELY 125 FEET LONG.
7. E. EXTERIOR SIGN WORK NEEDS TO BE SCHEDULED, COORDINATED, AND COMPLETED DURING WEEK 6 OF CONSTRUCTION SCHEDULE
8. F. NOT USED
9. G. RESPONSIBILITIES
10. A. FIRST 7 WEEK OF CONSTRUCTION, REVIEW EXISTING CONSTRUCTION WHERE SIGN(S) WILL BE INSTALLED
11. B. EXISTING CONDITIONS DO NOT MATCH SIGN ATTACHMENT DETAILS SHOWN, REQUEST APPROVAL FROM CONSTRUCTION MANAGER TO SUBMIT REFIN IN ACCORDANCE WITH SPECS
12. C. NOTE DIFFERENCES IN CONSTRUCTION, INCLUDING DIMENSIONS, AND INCLUDE PHOTOGRAPHS FOR VERIFICATION
13. D. PROVIDE SUBSTRATE SUITABLE FOR INSTALLATION OF SIGNAGE, REF SIGN DETAILS FOR LIGHTED ID/LOGO SIGNAGE
14. E. PROVIDE JUNCTION BOXES AND CIRCUITRY TO "Walmart" and "spark" SIGNAGE
15. F. EXISTING (I) BOXES FROM "WAL-MART" SIGNAGE MAY BE REUSED
16. G. NOT USED
17. H. EXISTING VOLTAGE AT CIRCUITS FEEDING LIGHTED SIGNAGE, REF ELEC
18. I. MAKE FINAL TERMINATIONS ON LIGHTED SIGNAGE
19. J. REMOVE ALL LIT SIGNS FROM EXTERIOR STUD MOUNTED BUILDING SIGNS, UNLESS NOTED OTHERWISE
20. K. MAKE RECORD EXTERIOR WALL PENETRATIONS, INSTALL CONDUIT, AND SEAL PENETRATIONS PER SPECS

[illegible]

CHECKED BY:	AR
DRAWN BY:	CL
PROTO:	192
PROTO CYCLE:	07.25.2025
DOCUMENT DATE:	12.08.2025