


EXHIBIT 'A'

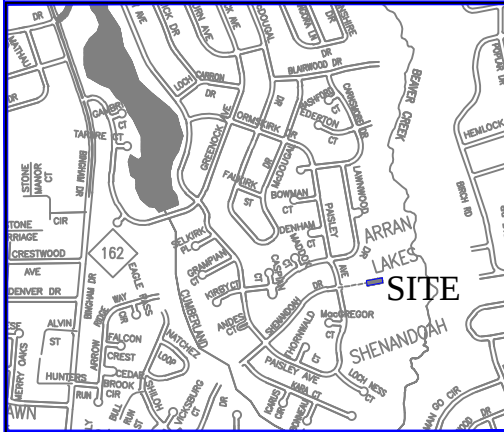

VICINITY MAP N.T.S.


RICK HERREMA FOUNDATION INC
0406-85-2172-
DB 9892 PG 498
PLAT 140/155

CATES, HOMER ALVIN
0406-74-9675-
DB 4402 PG 188
PLAT 58/58

CATES, HOMER A
0406-74-8507-
DB 3572 PG 796
PLAT 58/58

SHENANDOAH DR. R/W 60'
(NON-CITY MAINTAINED)

WOEHR, JOSHUA E & WIFE
0406-83-2812-
DB 9385 PG 424
PLAT 59/140

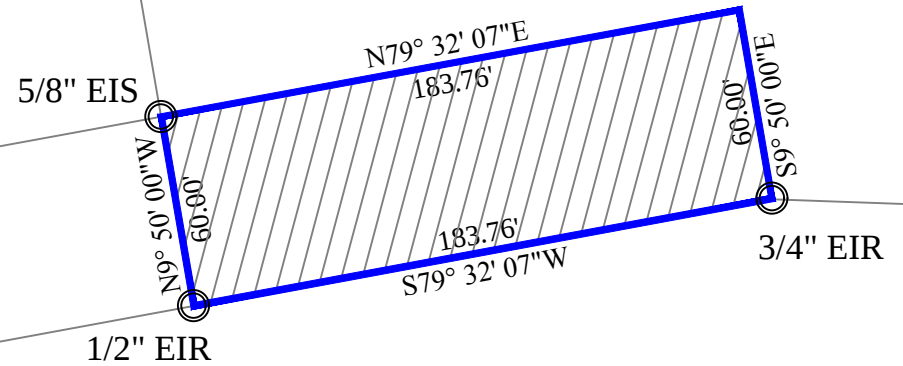

REFERENCES
PB 140, PG 155
PB 59, PG 140
PB 58, PG 58

THIS MAP IS NOT A CERTIFIED SURVEY AND NO
RELIANCE MAY BE PLACED IN IT'S ACCURACY.

Fayetteville
North Carolina

CIVIL ENGINEERING DIVISION
433 HAY ST. 28301
(910) 433-1656

**PROPOSED STREET CLOSING
SHENANDOAH DRIVE
±11004.89 SF/0.25 AC**

DATE	3/9/2018	DRAWN BY	CSA
SCALE	1"=60'	CK'D BY	CSA