


ZONING COMMISSION
CASE NO. P18-30F

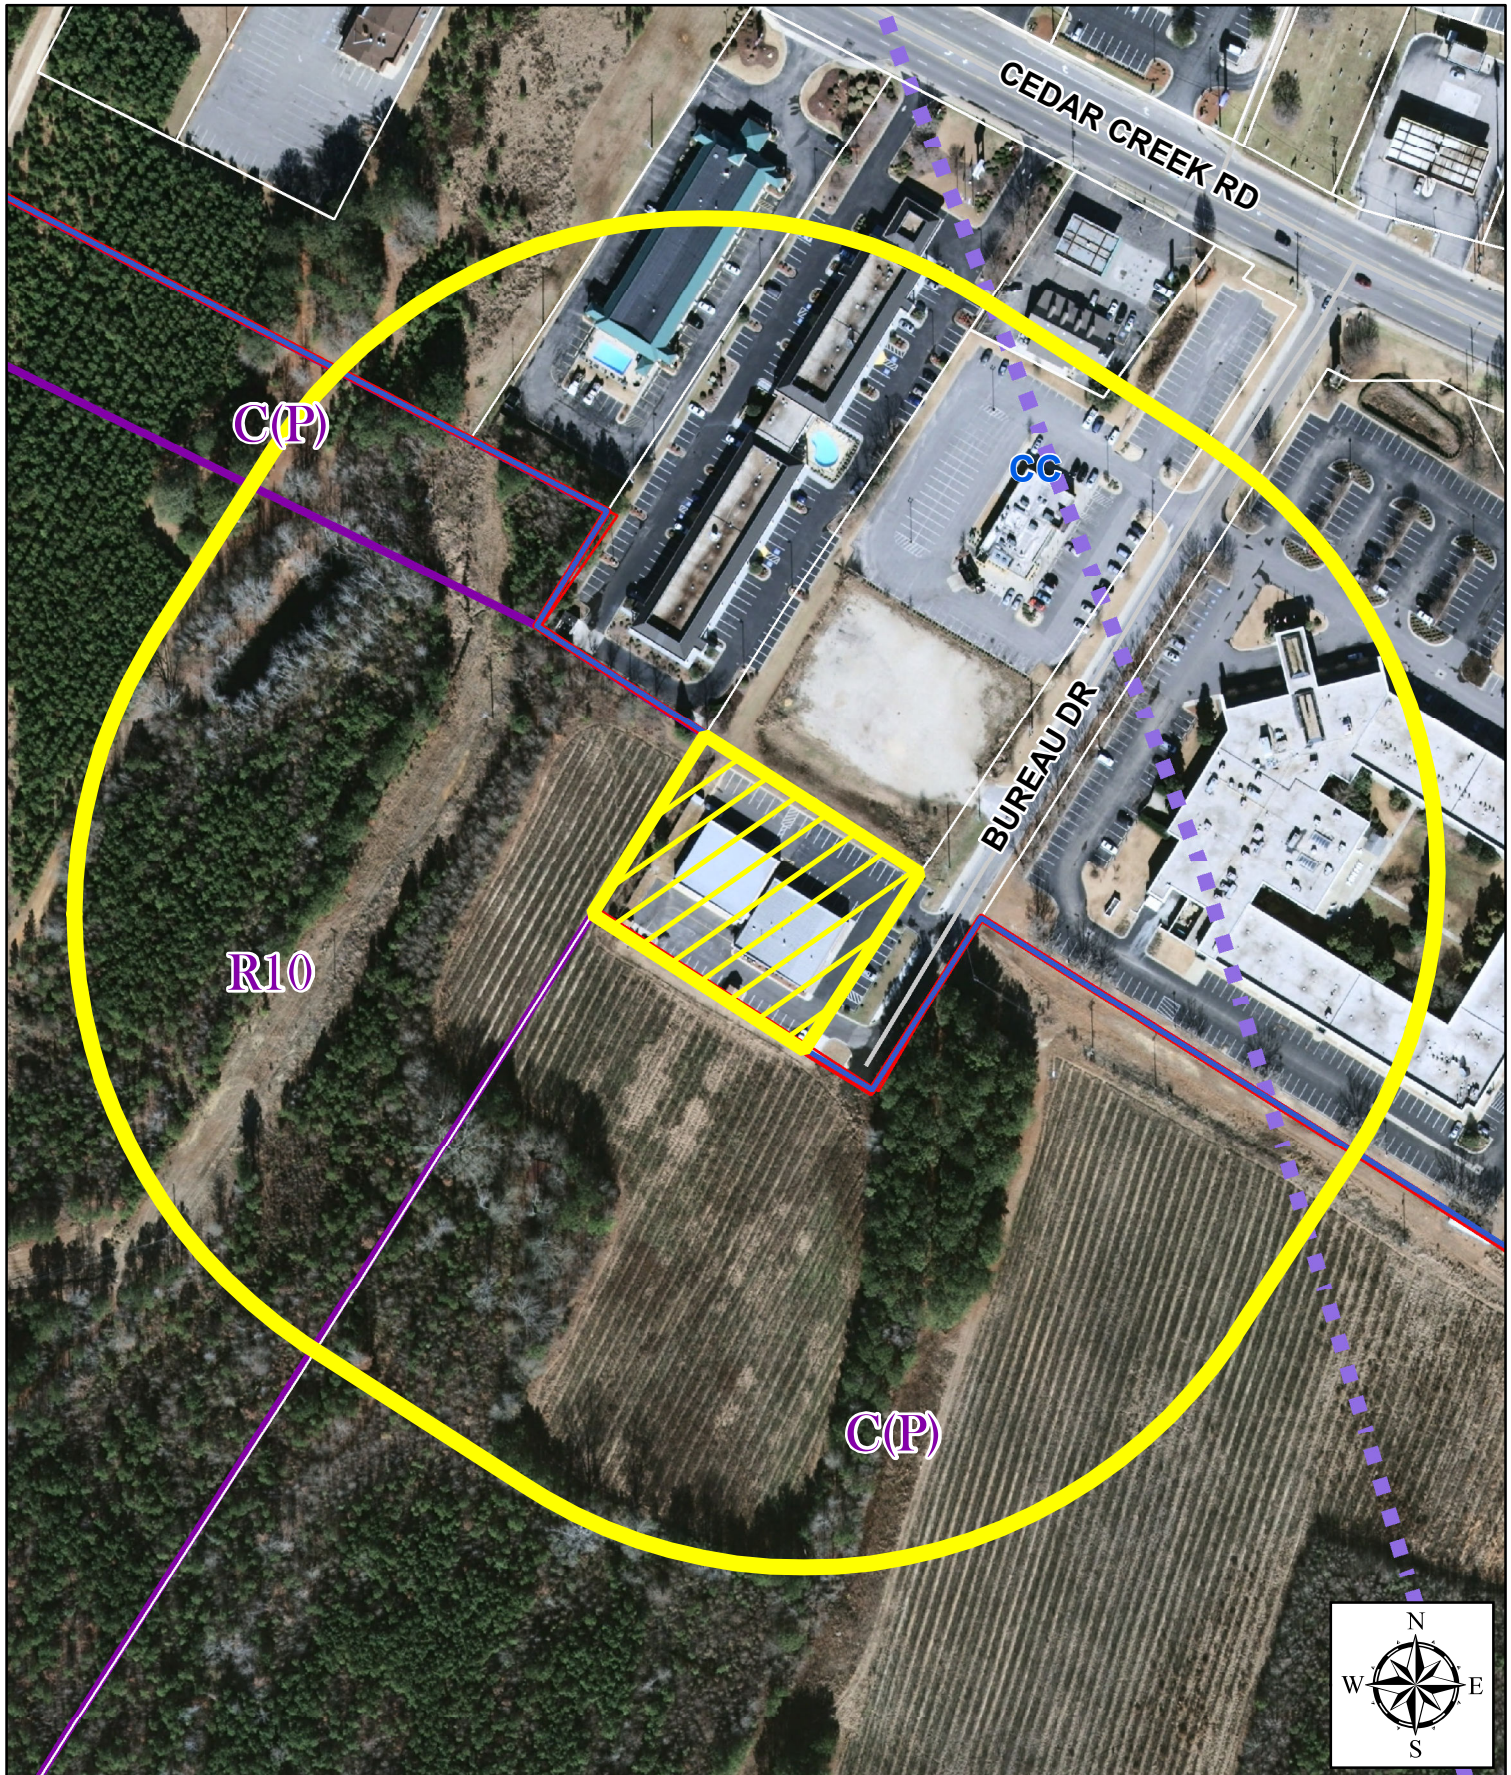

Request: SUP Cell Tower
Location: 1876 Bureau Drive

Zoning Commission: 9/11/2018
Pin: 0455-17-6410-

Letters are being sent to all property owners within the circle, the subject property is shown in the hatched pattern.