

VICINITY MAP (N.T.S.)


REFERENCES:

- DEED BOOK 11450 PAGE 626
- DEED BOOK 10337 PAGE 381
- PLAT BOOK 149 PAGE 178
- PLAT BOOK 149 PAGE 179

0437-14-4282
824 BRANSON ST

MYROVER ST
30' PUBLIC R/W

0437-14-4463
217 MYROVER ST 0437-14-4468

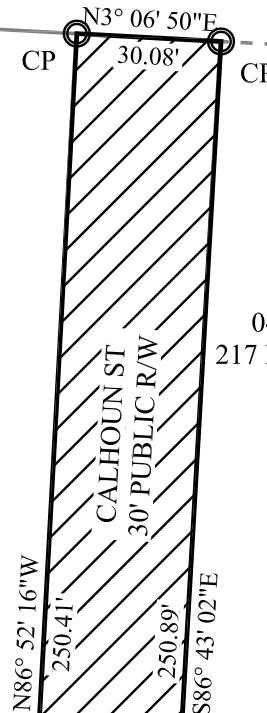

0437-14-5475

R/W DISK
N= 474,084.64
E=2,031,620.41

0437-14-6301

N4° 02' 26" W
279.18' (TIE LINE)

0437-14-6301

NC HWY 87 - MLK JR FWY
PUBLIC R/W VARIES

NC GRID NAD 83 (2011)



THIS MAP MAY NOT BE A CERTIFIED SURVEY AND HAS NOT BEEN REVIEWED BY A LOCAL GOVERNMENT AGENCY FOR COMPLIANCE WITH ANY APPLICABLE LAND DEVELOPMENT REGULATIONS AND HAS NOT BEEN REVIEWED FOR COMPLIANCE WITH RECORDING REQUIREMENTS FOR PLATS.

FAYETTEVILLE! PUBLIC SERVICES DEPARTMENT
AMERICA'S CAN DO CITY ENGINEERING DIVISION
433 HAY ST. 28301
(910) 433-1656

PROPOSED STREET CLOSURE
CALHOUN STREET
±7455.23 SF
±0.17 ACRE

CROSS CREEK TWP CUMBERLAND CTY
FAYETTEVILLE NORTH CAROLINA

SHEET 1 OF 1 REVISION DATE: _____

DATE 6/14/2023 DRAWN BY RSH
SCALE 1" = 40' CK'D BY RSH