



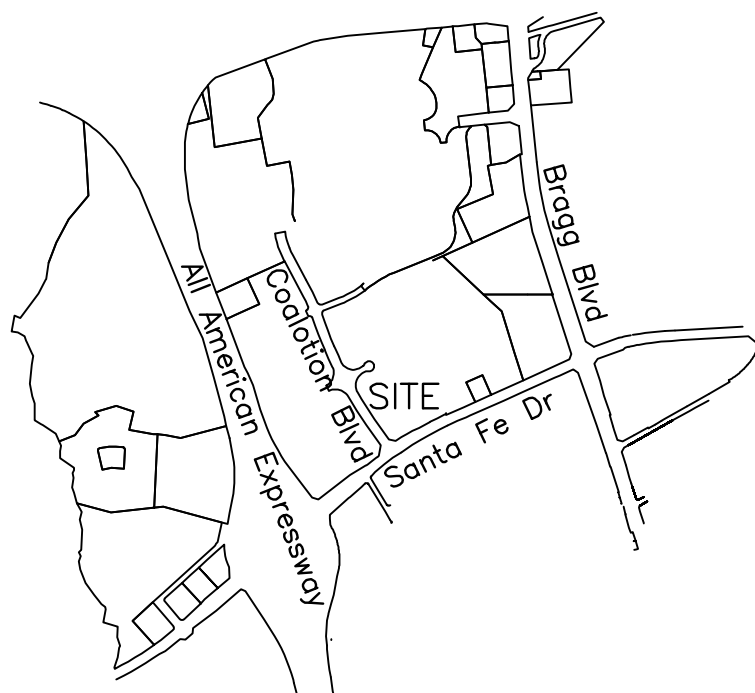

VICINITY MAP
(NOT TO SCALE)

PROPERTY INCLUDED IN
THE MODIFICATION TO
THE BPCZ ZONING

NAD-83/2011
NAD-88

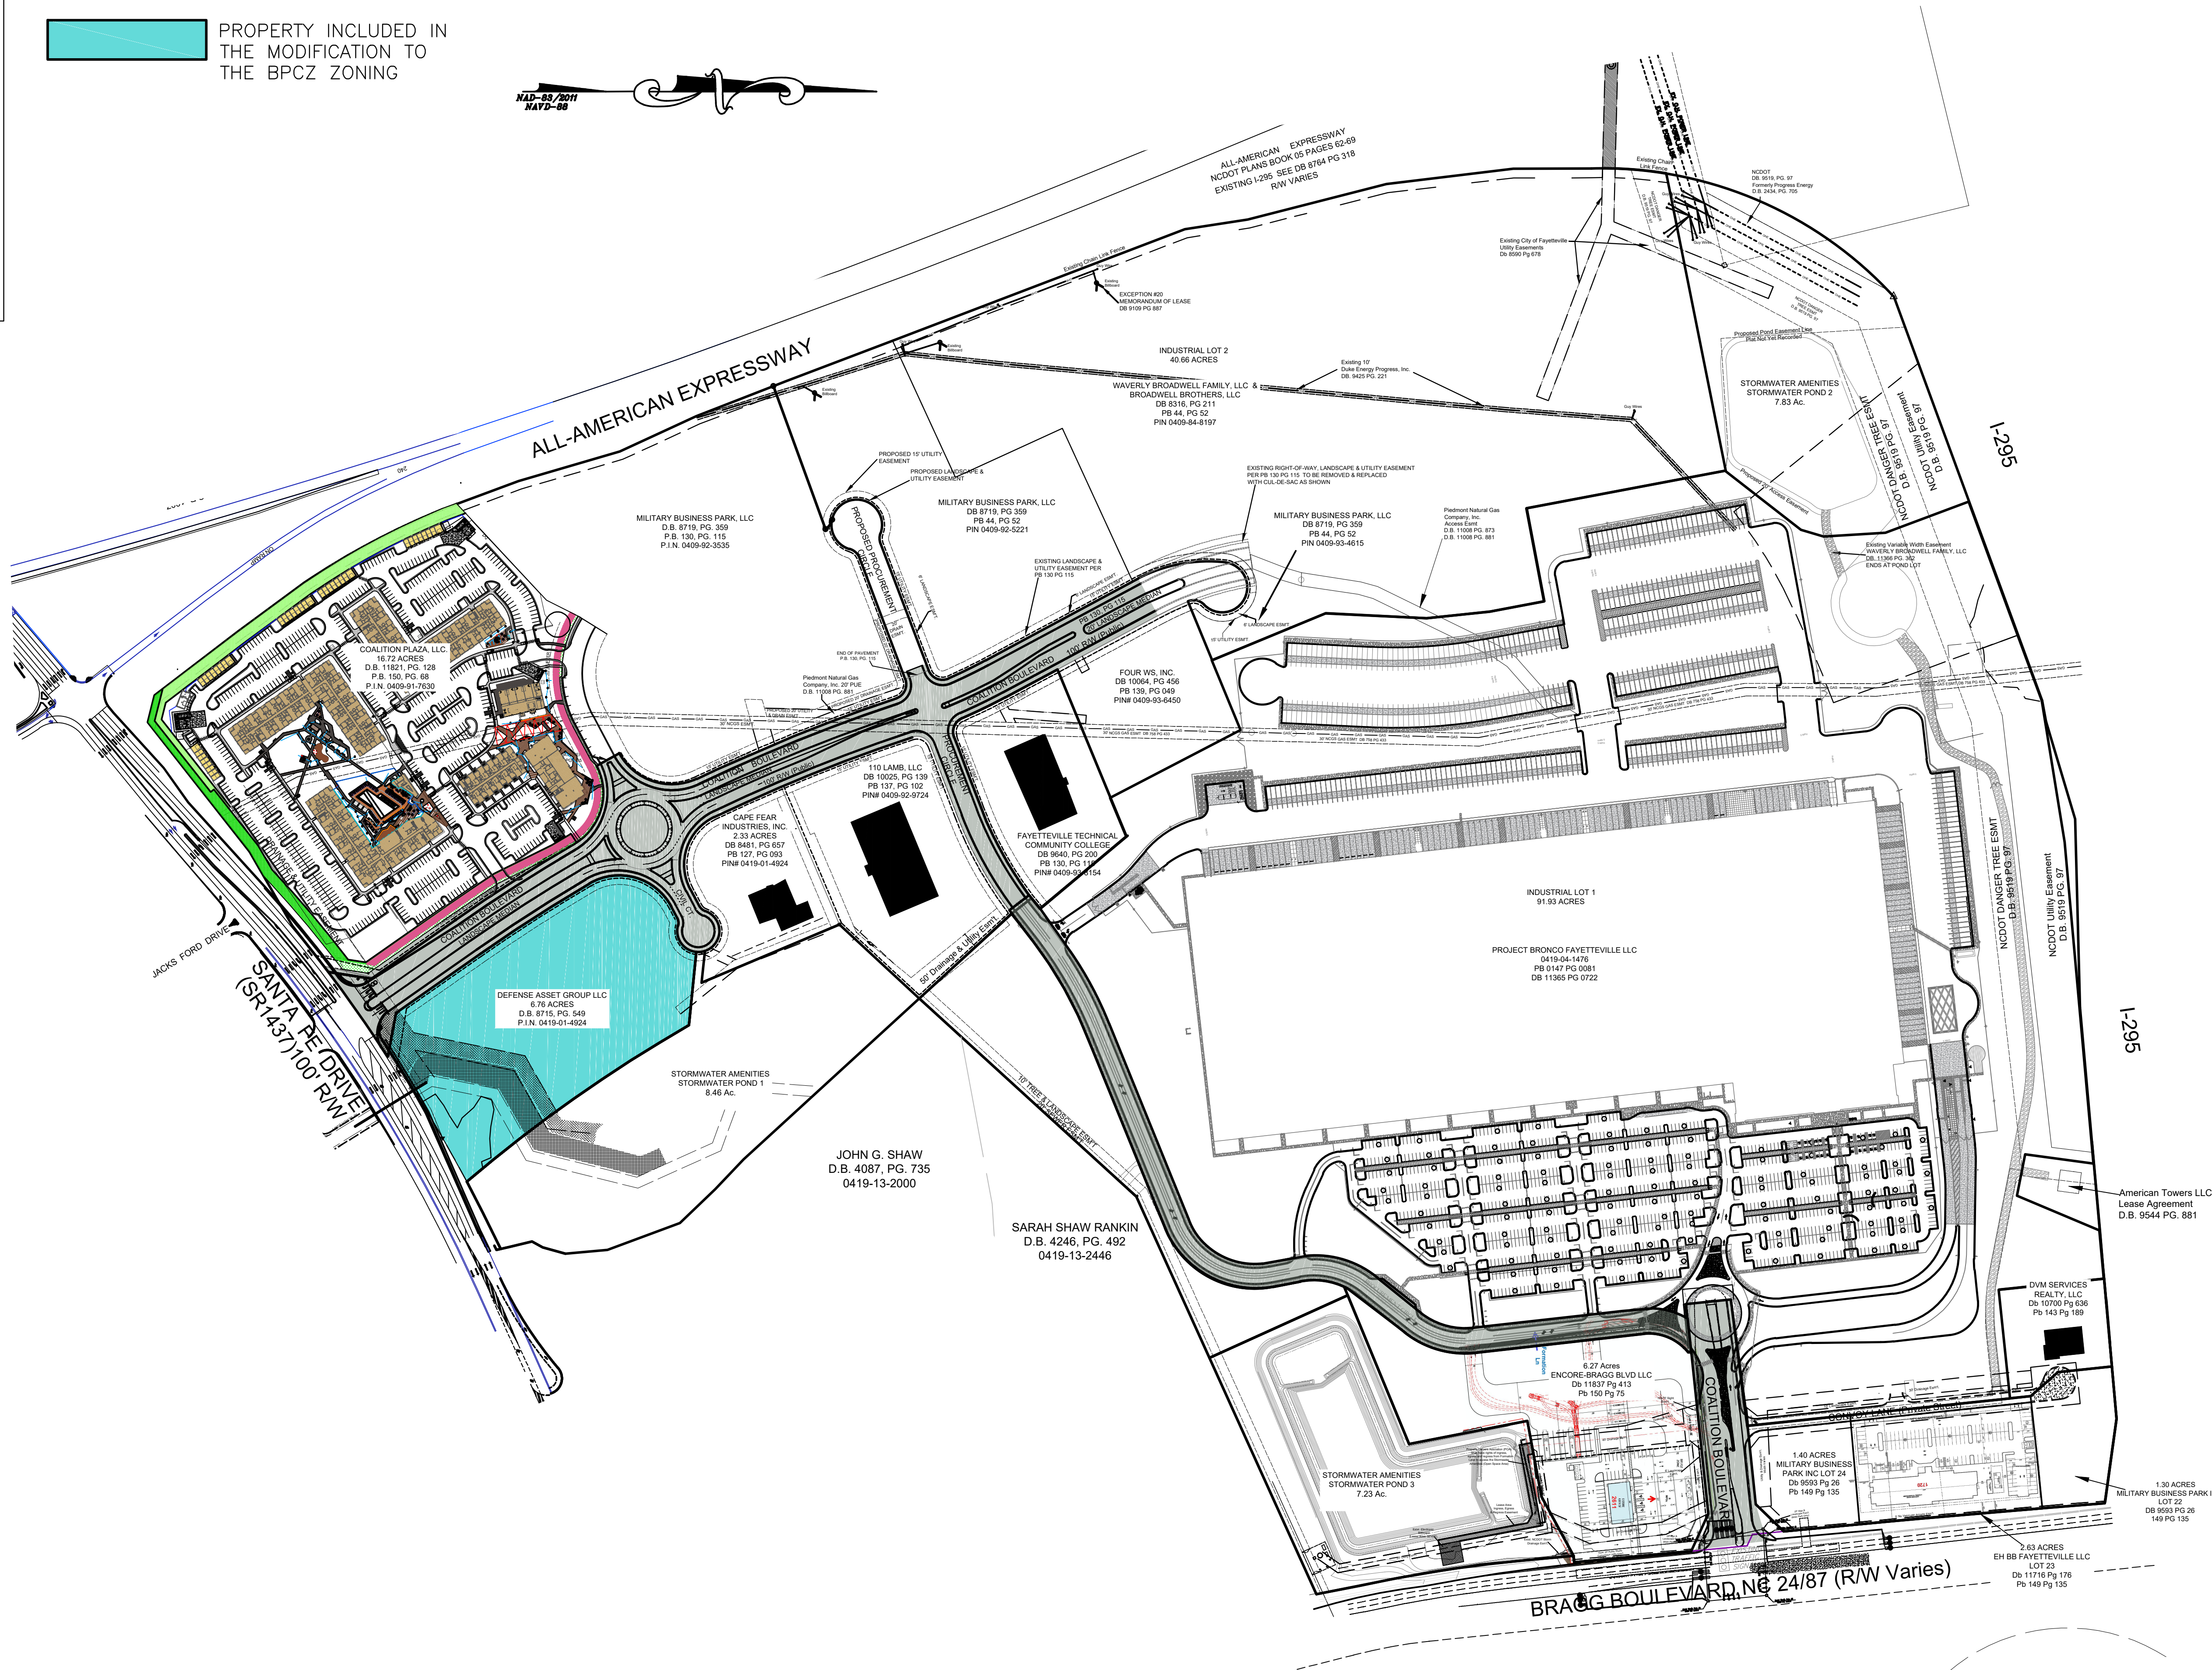

drawn by CMS
checked CMS
reviewed CMS
date 3/2025
job no. 24-2919-01

EXHIBIT MAP FOR BPCZ MODIFICATION
MILITARY BUSINESS PARK
DEVELOPMENT BY
BROADWELL LAND COMPANY
Fayetteville, NC

no.	revision	by	date

115 Broadfoot Ave.
P.O. Box 53774
Fayetteville, N.C., 28305
Phone 910-484-5191
License #: F-0106

MRB
ENGINEERS
PLANNERS
SURVEYORS
MOORMAN, KIZER & REITZEL, INC.

scale 1"=200'
Field Book No. N/A
SHEET 1 OF 1

PRELIMINARY