



- REFERENCES:
- PLAT BOOK 146 PAGE 112
  - PLAT BOOK 142 PAGE 83
  - PLAT BOOK 111 PAGE 69
  - PLAT BOOK 89 PAGE 112
  - PLAT BOOK 46 PAGE 47
  - PLAT BOOK 17 PAGE 32
  - DEED BOOK 10673 PAGE 819
  - DEED BOOK 10512 PAGE 732
  - DEED BOOK 10501 PAGE 819
  - DEED BOOK 8660 PAGE 832

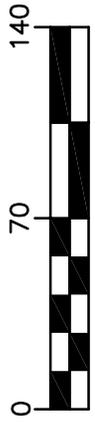

1 INCH = 70 FT

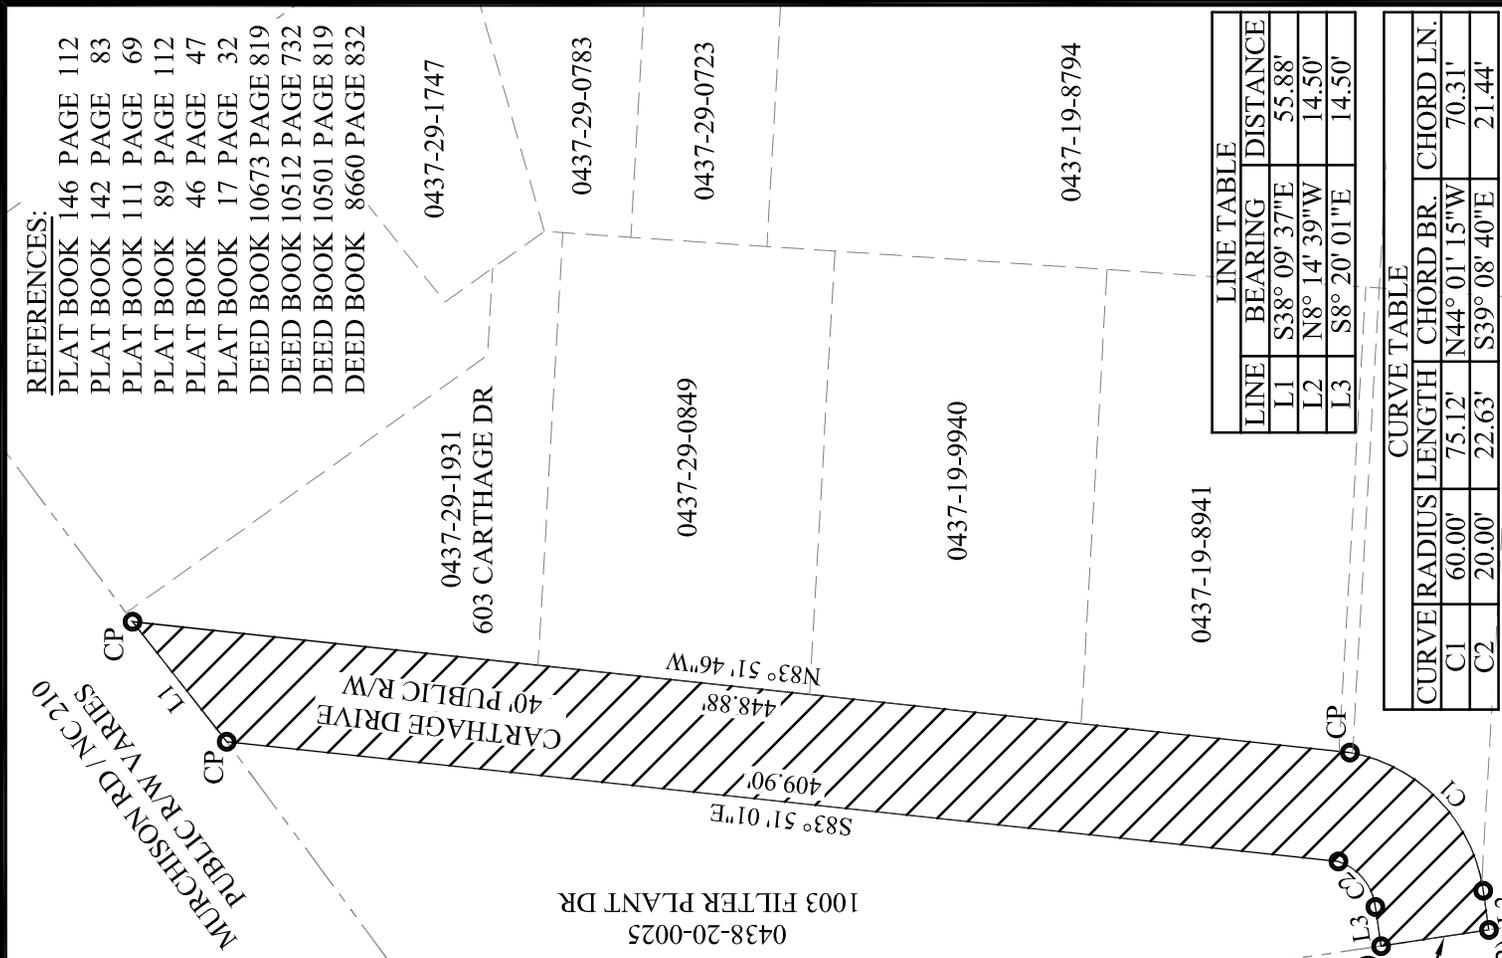

NC GRID NAD 83 (2011)

LINE TABLE		
LINE	BEARING	DISTANCE
L1	S38° 09' 37" E	55.88'
L2	N8° 14' 39" W	14.50'
L3	S8° 20' 01" E	14.50'

CURVE TABLE				
CURVE	RADIUS	LENGTH	CHORD BR.	CHORD LN.
C1	60.00'	75.12'	N44° 01' 15" W	70.31'
C2	20.00'	22.63'	S39° 08' 40" E	21.44'



PUBLIC SERVICES DEPARTMENT  
ENGINEERING DIVISION  
433 HAY ST. 28301  
(910) 433-1656

**PROPOSED STREET CLOSURE**  
CARTHAGE DRIVE  
±19,721.81 SF  
±0.45 ACRES

CROSS CREEK TWP  
FAYETTEVILLE  
COLUMBERLAND CITY  
NORTH CAROLINA

DATE 2/27/2024 DRAWN BY RSH  
SCALE 1" = 70' CK'D BY RSH

THIS MAP MAY NOT BE A CERTIFIED SURVEY AND HAS NOT BEEN REVIEWED BY A LOCAL GOVERNMENT AGENCY FOR COMPLIANCE WITH ANY APPLICABLE LAND DEVELOPMENT REGULATIONS AND HAS NOT BEEN REVIEWED FOR COMPLIANCE WITH RECORDING REQUIREMENTS FOR PLATS.

SHEET 1 OF 1 REVISION DATE: \_\_\_\_\_