



THIS MAP IS NOT A CERTIFIED SURVEY AND HAS NOT BEEN REVIEWED BY A LOCAL GOVERNMENT AGENCY FOR COMPLIANCE WITH ANY APPLICABLE LAND DEVELOPMENT REGULATIONS.

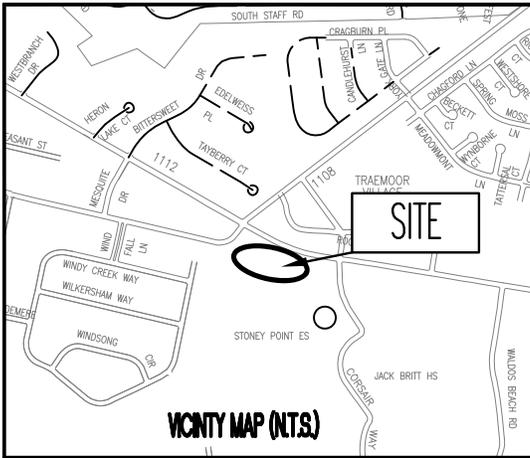

 ANNEXATION AREA

 EIP

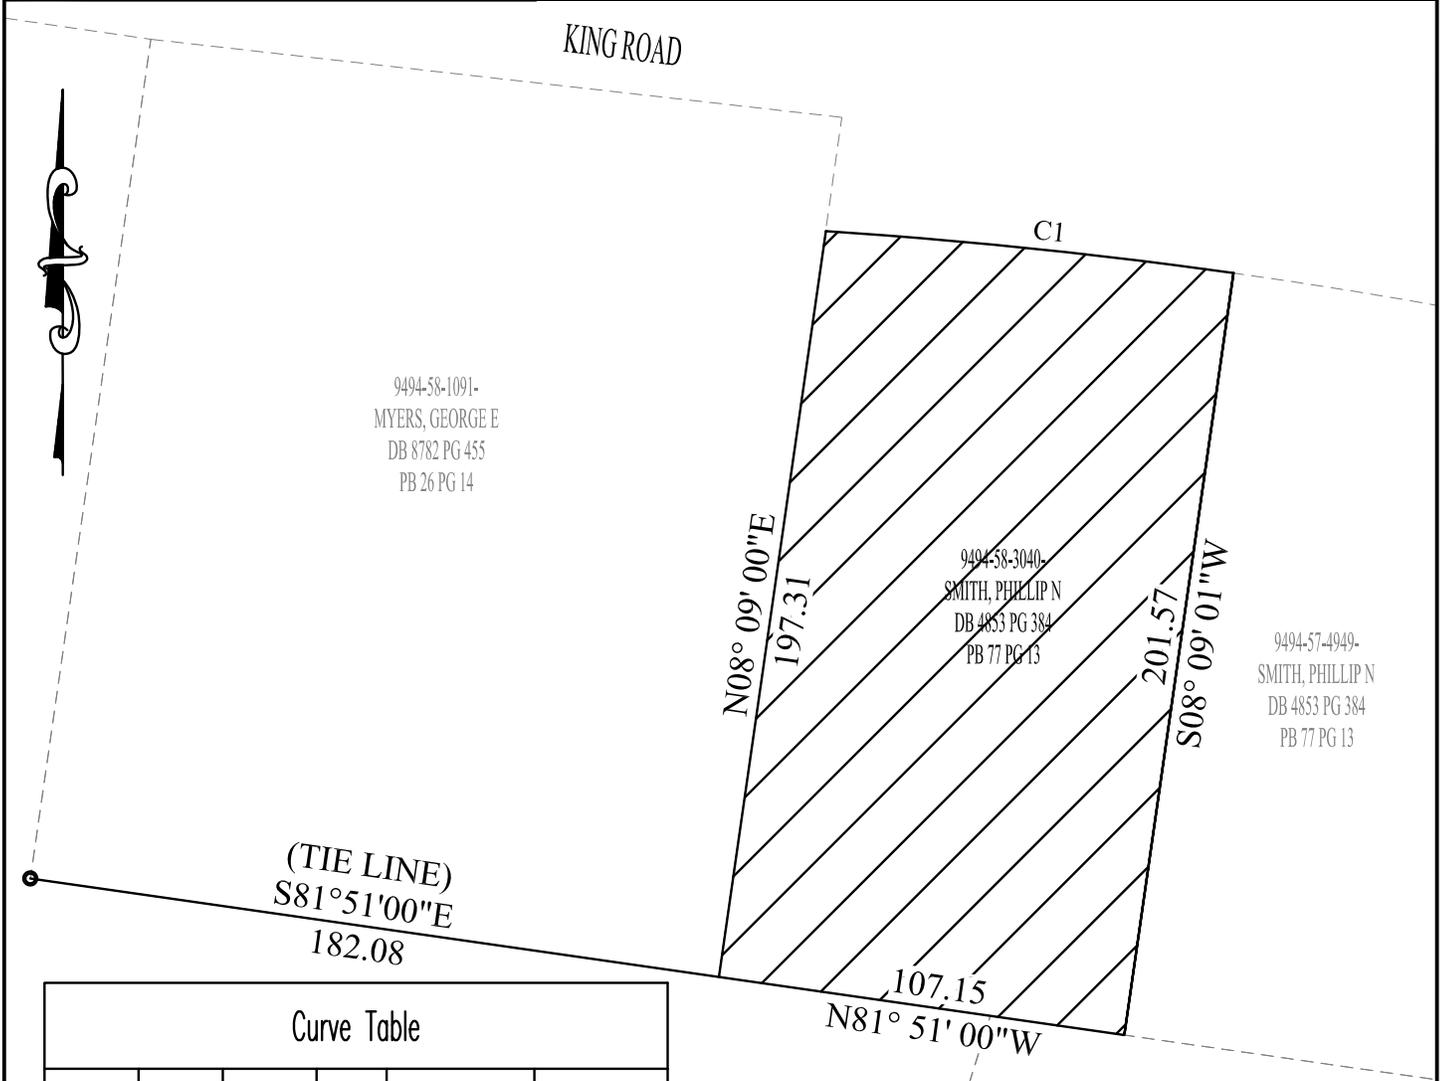

9494-58-1091-
MYERS, GEORGE E
DB 8782 PG 455
PB 26 PG 14

9494-58-3040-
SMITH, PHILLIP N
DB 4853 PG 384
PB 77 PG 13

9494-57-4949-
SMITH, PHILLIP N
DB 4853 PG 384
PB 77 PG 13

(TIE LINE)
S81° 51' 00" E
182.08

Curve Table					
Curve #	Length	Radius	Delta	Chord Direction	Chord Length
C1	107.26	1462.24	4.20	S84° 07' 36" E	107.24

 **FAYETTEVILLE** PUBLIC SERVICES DEPARTMENT
AMERICA'S CAN DO CITY ENGINEERING DIVISION
433 HAY ST. 28301
(910) 433-1656

EXHIBIT A

PROPOSED ANNEXATION
9494-58-3040 7467 ROCKFISH RD
SMITH, PHILLIP N.
±21,440.35 SF ±0.49 ACRES

ANNEXATION DATE:
EFFECTIVE DATE:

DATE 5/3/2022 DRAWN BY ANR
SCALE 1" = 50' CK'D BY RSH