



THIS MAP MAY NOT BE A CERTIFIED SURVEY AND HAS NOT BEEN REVIEWED BY A LOCAL GOVERNMENT AGENCY FOR COMPLIANCE WITH ANY APPLICABLE LAND DEVELOPMENT REGULATIONS AND HAS NOT BEEN REVIEWED FOR COMPLIANCE WITH RECORDING REQUIREMENTS FOR PLATS.

REFERENCES:

DEED BOOK 10228 PAGE 176

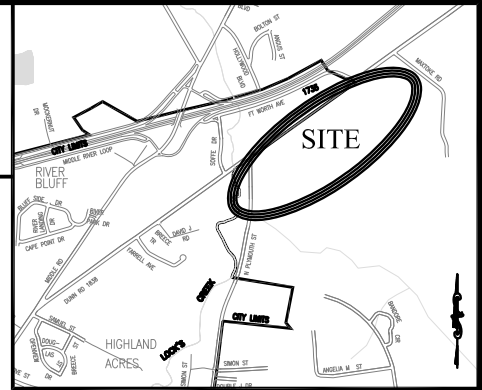

VICINITY MAP
(NOT TO SCALE)

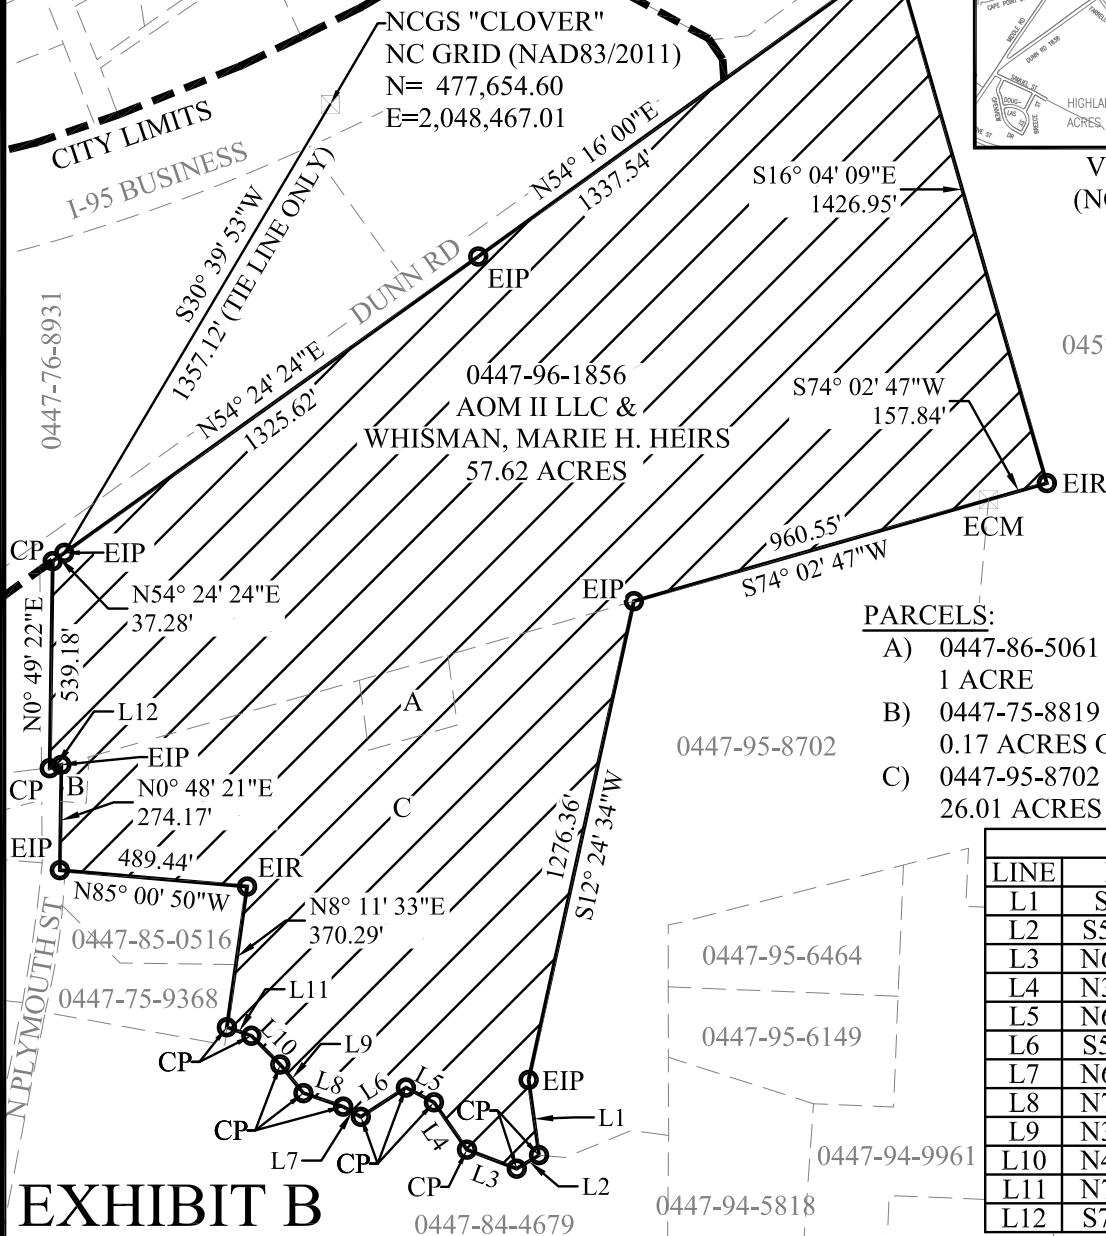

PARCELS:

- A) 0447-86-5061 AOM II LLC, 1 ACRE
- B) 0447-75-8819 AOM II LLC, 0.17 ACRES OF 0.58 TOTAL ACRES
- C) 0447-95-8702 AOM II LLC, 26.01 ACRES OF 106.50 TOTAL ACRES

LINE TABLE		
LINE	BEARING	DISTANCE
L1	S7° 53' 45"E	197.60'
L2	S58° 42' 37"W	67.88'
L3	N69° 07' 53"W	138.72'
L4	N34° 55' 31"W	150.29'
L5	N62° 13' 15"W	82.57'
L6	S56° 59' 00"W	139.86'
L7	N60° 02' 46"W	53.20'
L8	N71° 11' 58"W	109.28'
L9	N39° 04' 12"W	95.73'
L10	N45° 05' 45"W	106.28'
L11	N70° 58' 53"W	67.56'
L12	S74° 02' 47"W	31.50'

EXHIBIT B

LEGEND:

- CITY LIMITS
- PARCEL LINE
- SF - SQUARE FOOT
- CP - COMPUTED POINT
- EIP - EXISTING IRON PIPE
- EIR - EXISTING IRON REBAR
- ECM - EXISTING CONCRETE MONUMENT
- NCGS - NORTH CAROLINA GEODETIC SURVEY
- PROPOSED ANNEXATION
- N - NORTH
- S - SOUTH
- E - EAST
- W - WEST
- AC - ACRE
- CTY - COUNTY



PUBLIC SERVICES DEPARTMENT
ENGINEERING DIVISION
433 HAY ST. 28301
(910) 433-1656

PROPOSED ANNEXATION

0447-75-8819, 0447-95-8702
0447-96-1856, 0447-86-5061

±3,695,187.46 SF ±84.83 ACRES TOTAL
EASTOVER TOWNSHIP CUMBERLAND CTY
FAYETTEVILLE NORTH CAROLINA

SHEET 1 OF 1

ANNEXATION DATE: _____

EFFECTIVE DATE: _____

DATE **6/2/2022**

DRAWN BY **RSH**

SCALE **1" = 500'**

CK'D BY **RSH**