
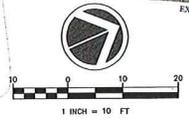


PLANTING SCHEDULE				
SYM	COMMON NAME	SCIENTIFIC NAME	SIZE	QTY
(Symbol)	Japanese Holly	Ilex crenata "Soft touch"	1 Gal.	170

\*LANDSCAPING BY OTHERS & NOT INCLUDED IN THIS CONTRACT

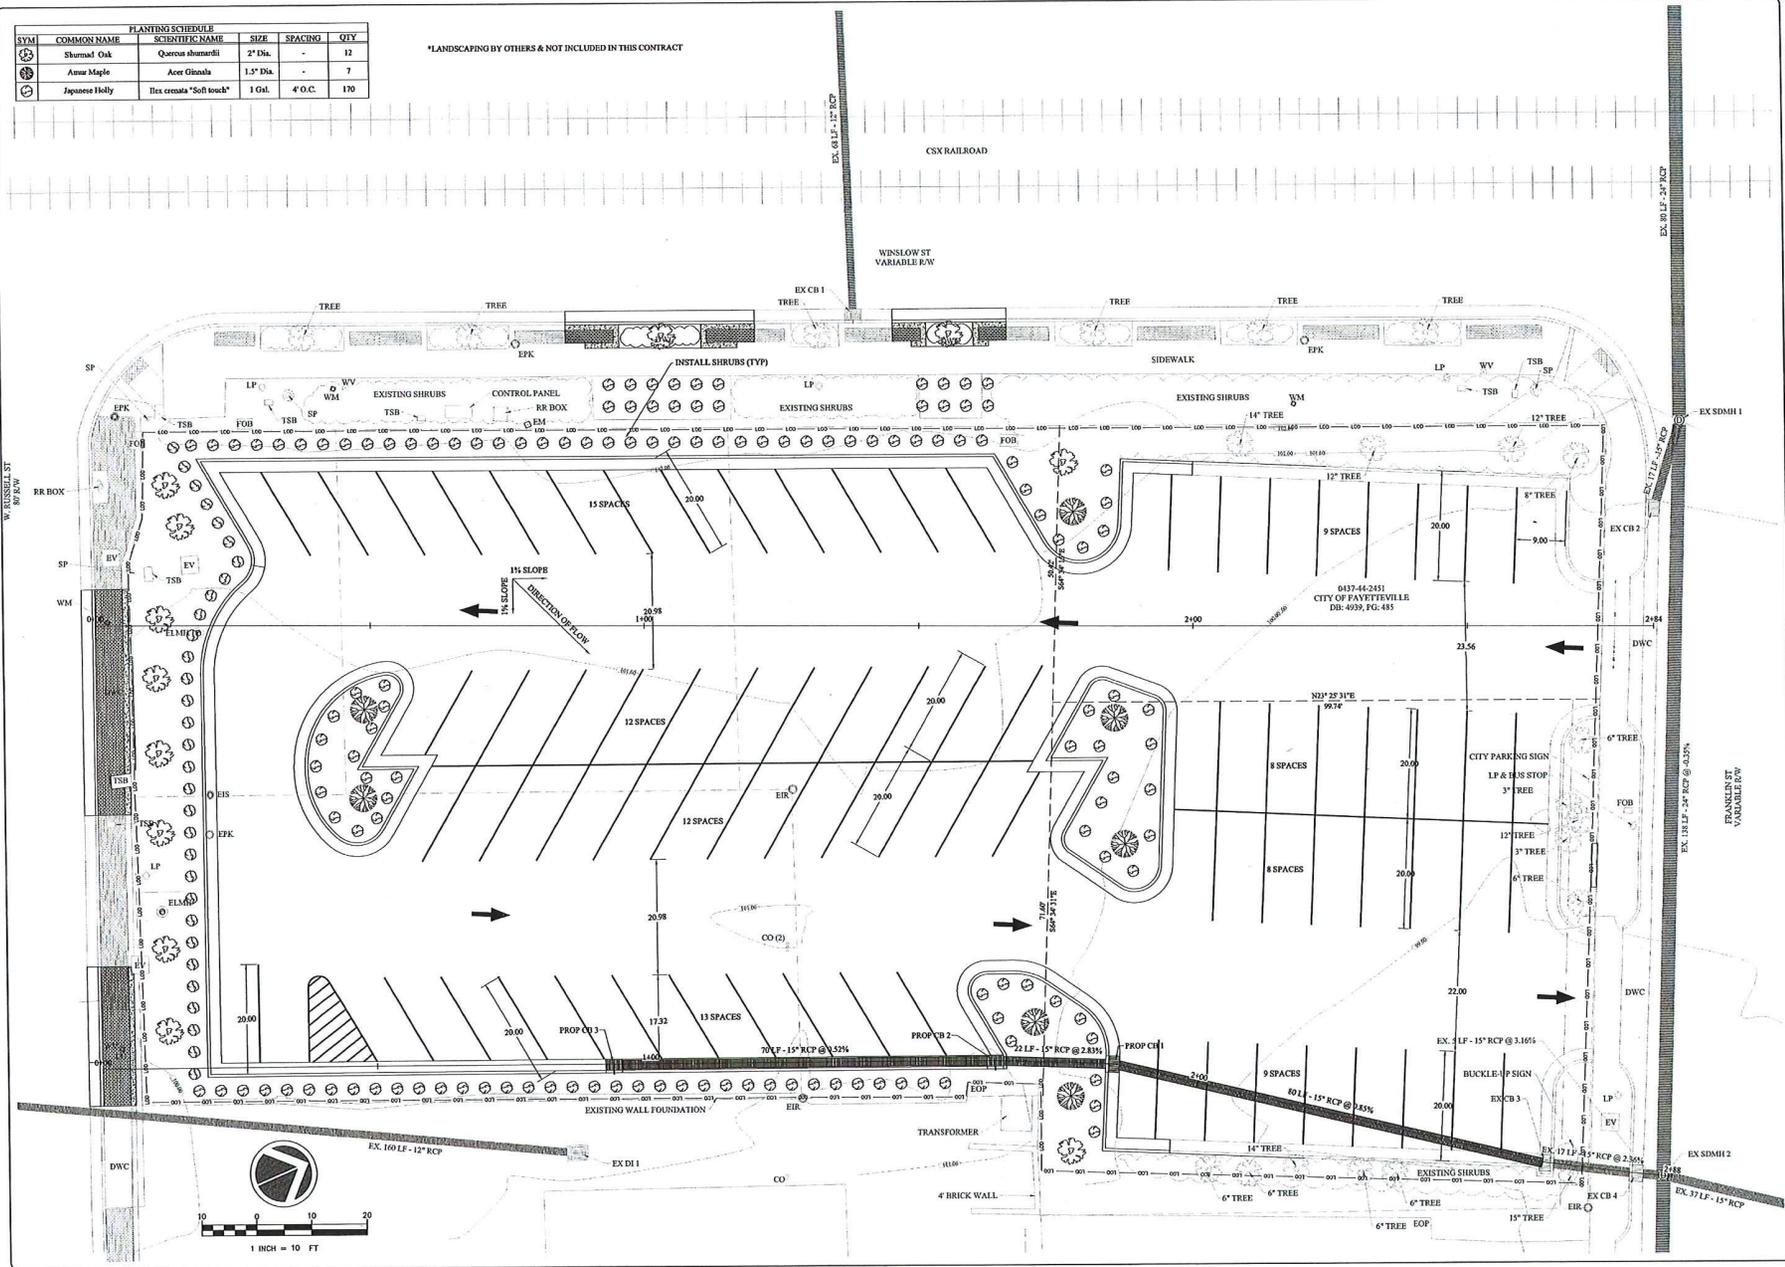

WINSLOW STREET  
EMPLOYEE PARKING  
LOT EXPANSION  
DATE: 11/15/22  
SHEET NO. 8 of 10

**FAYETTEVILLE**  
PUBLIC SERVICES  
ENGINEERING DIVISION  
PUBLIC SERVICE DEPARTMENT  




PROJECT NO.:	SUB-LEADER NO.: