



EXHIBIT A

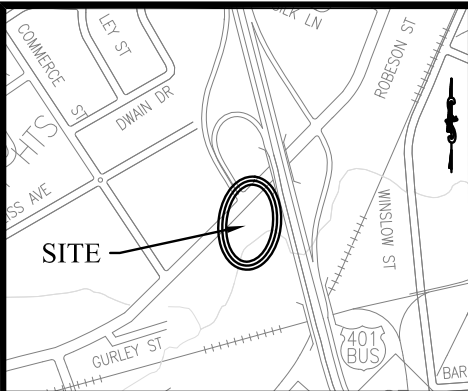

VICINITY MAP (N.T.S.)

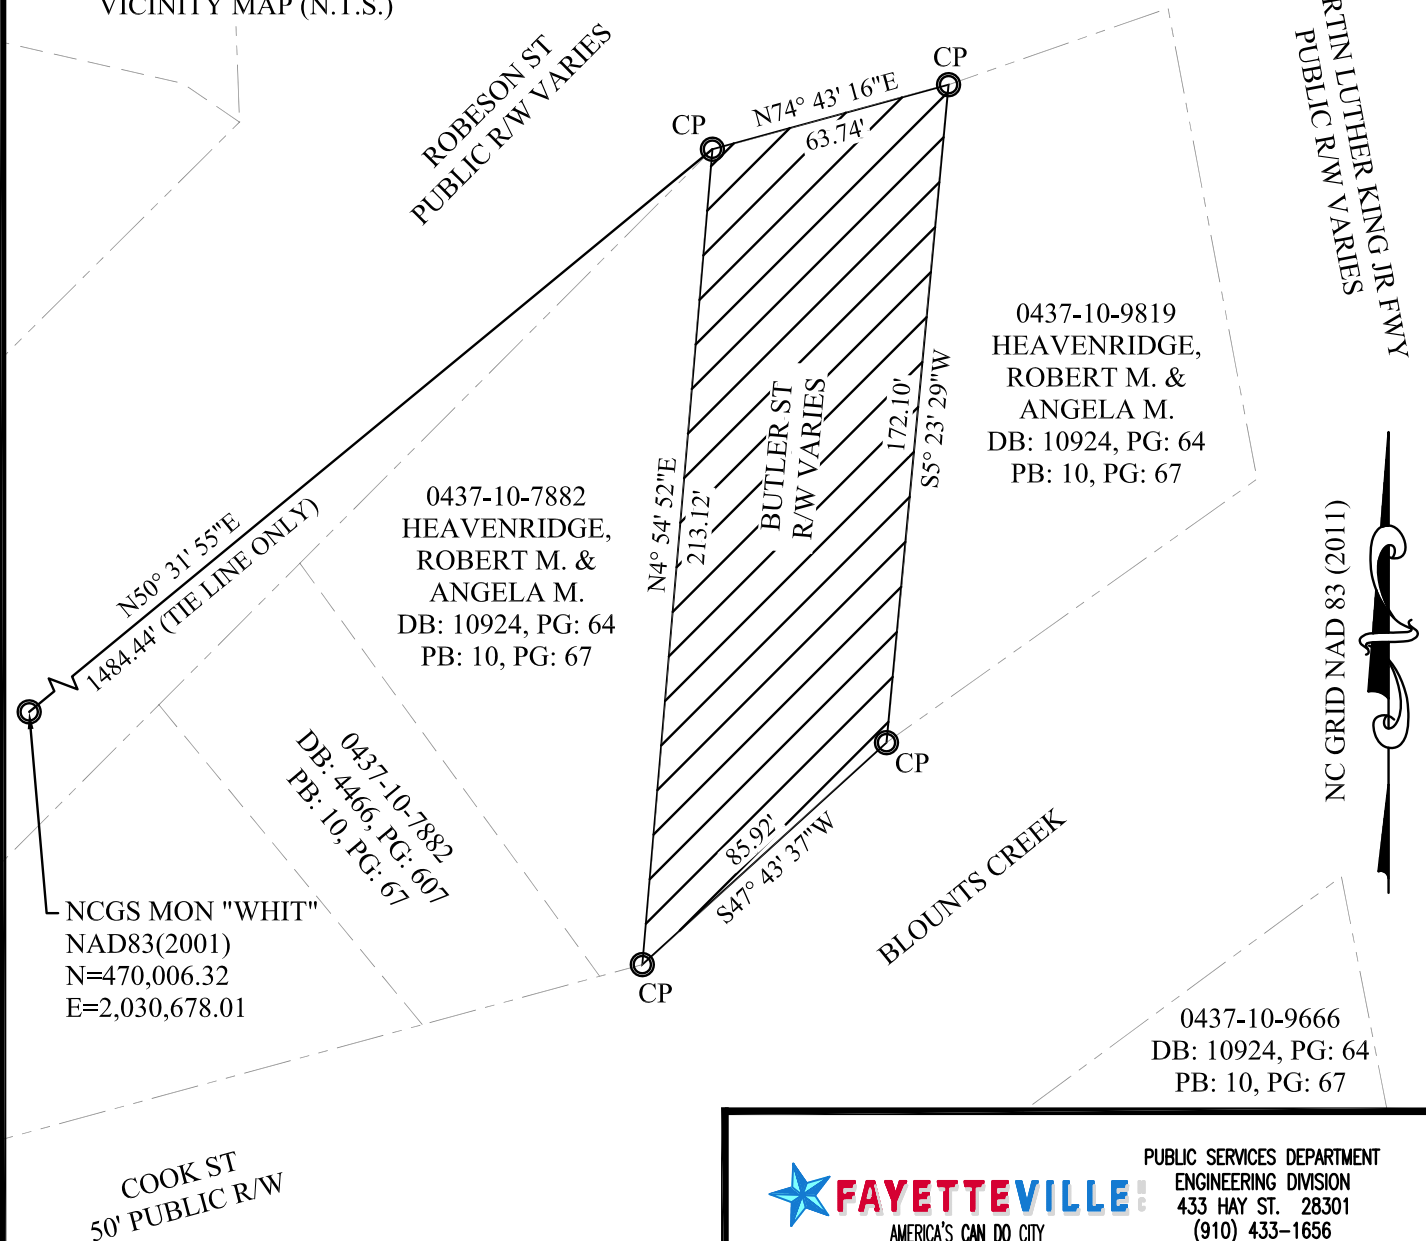

FAYETTEVILLE

AMERICA'S CAN DO CITY

PUBLIC SERVICES DEPARTMENT
ENGINEERING DIVISION
433 HAY ST. 28301
(910) 433-1656

REFERENCES:

DEED BOOK 10924 PAGE 64
PLAT BOOK 10 PAGE 67

THIS MAP IS NOT BE A CERTIFIED SURVEY AND NO
RELIANCE MAY BE PLACED IN ITS ACCURACY.

PROPOSED STREET CLOSING

BUTLER STREET
±11,354.78 SQ FT
±0.26 ACRES

DATE **9/27/2022** DRAWN BY **RSH**
SCALE **1" = 50'** CK'D BY **RSH**