


VICINITY MAP (N.T.S.)

FUTURE I-295  
FAYETTEVILLE OUTER LOOP  
R/W VARIES

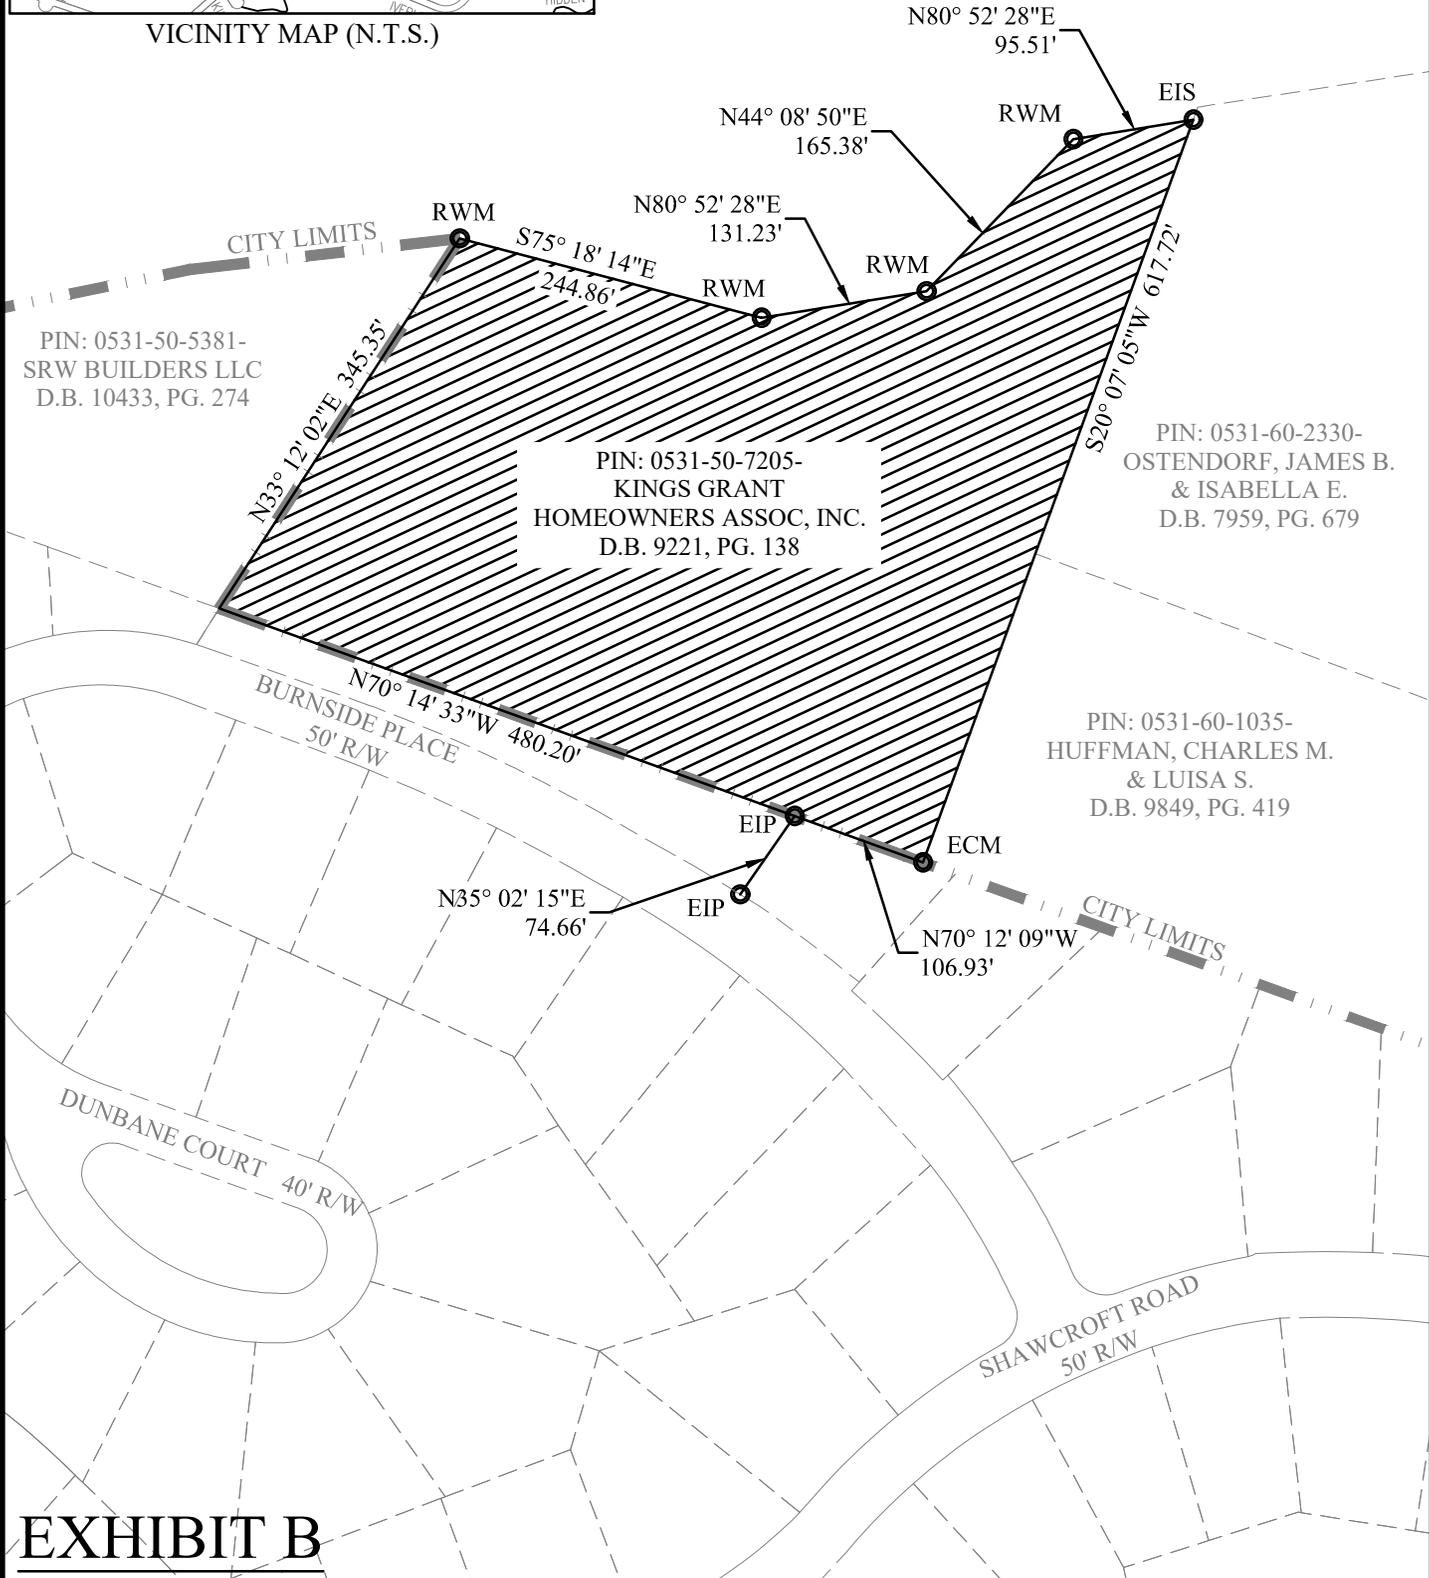

# EXHIBIT B

## LEGEND

- ANNEXATION AREA
- CITY LIMITS
- EIP - EXISTING IRON PIPE
- EIS - EXISTING IRON STAKE
- ECM - EXISTING CONCRETE MONUMENT
- RWM - NCDOT RIGHT-OF-WAY MONUMENT



PUBLIC SERVICES DEPARTMENT  
ENGINEERING DIVISION  
433 HAY ST. 28301  
(910) 433-1656

THIS MAP IS NOT A CERTIFIED SURVEY AND HAS NOT BEEN REVIEWED BY A LOCAL GOVERNMENT AGENCY FOR COMPLIANCE WITH ANY APPLICABLE LAND DEVELOPMENT REGULATIONS.

**PROPOSED ANNEXATION**  
**KINGS GRANT HOMEOWNERS ASSOC, INC.**  
**0531-50-7205-**  
**±5.13 ACRES**

SHEET 1 OF 1

ANNEXATION DATE:  
EFFECTIVE DATE:

DATE 04/12/2019 DRAWN BY RSH  
SCALE 1" = 150' CK'D BY ANR