


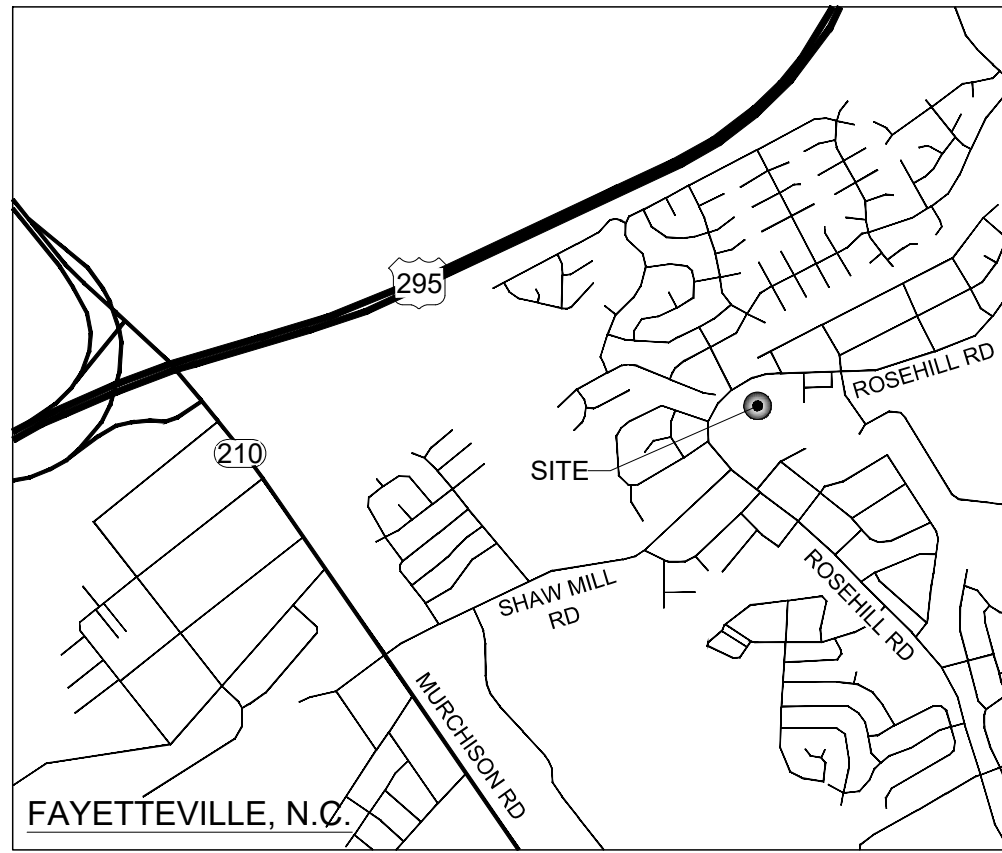


VICINITY MAP (N.T.S.)

SITE NOTES

1. CONCRETE CURB & GUTTER: 24-INCH (SEE SHT C5.0, CDC-01.1207)
2. CONCRETE CURB TAPER. (SEE SHT. C5.0, CDC-01.1214)
3. ACCESSIBLE NON-WING IN LINE TYPE RAMP WITH TRUNCATED DOMES. (SEE SHT C5.0, CDC-01.1602)
4. PARKING SPACE STRIPING/ADA ACCESSIBILITY SIGNAGE. (SEE SHT C5.0, CDC-01.1613)
5. PAINT STRIPES.
6. LIGHT DUTY ASPHALT PAVEMENT. (SEE SHT C5.0, CDC-01.1910)
7. SAWCUT AND PATCH EXISTING ASPHALT. (SEE SHT C-5.0, CDC-01.1905)
8. 6' CHAIN LINK FENCE. (SEE SHT C5.0, CDC-01.2104)
9. STANDARD CONCRETE SIDEWALK. (SEE SHT C5.0, CDC-01.2509)
10. TRAFFIC "ONE WAY" SIGN. (SEE SHT C5.0, CDC-01.2708)
11. NON-WING TYPE STRAIGHT RAMP WITH TRUNCATED DOMES. (SEE SHT C5.0, CDC-01.1604)
12. HIGH VISIBILITY PEDESTRIAN CROSSWALK STRIPING (SEE SHT C5.0, CDC-01.1602)
13. CONCRETE PAVEMENT. (SEE SHT C5.1, CDC-01.2507)
14. TRAFFIC "ONE WAY; DO NOT ENTER" SIGN. (SEE SHT C5.1, CDC-01.2724)
15. STANDARD CONCRETE SIDEWALK WITH CURB & GUTTER. (SEE SHT C5.1, CDC-01.2502)
16. SINGLE UNIT CMU DUMPSTER ENCLOSURE (SEE SHT C5.1, CDC-01.2406)

ADDITIONAL NOTES

1. ALL GENERAL NOTES, ABBREVIATIONS, SYMBOLS, AND OTHER INFORMATION INDICATED ON [SHEET C#.# (OR) TITLE PAGE] SHALL APPLY TO THIS PLAN
2. ALL ELEVATIONS SHOWN ARE IN REFERENCE TO THE BENCHMARK AND MUST BE VERIFIED BY THE GENERAL CONTRACTOR WITH THE SURVEYOR OF RECORD PRIOR TO BEGINNING CONSTRUCTION. BENCHMARK IS AN (INSERT DESCRIPTION) LOCATED (DIRECTION) OF PROJECT SITE, WITH COORDINATES (N 11111.1111, E22222.2222) AND HAVING AN (ASSUMED) ELEVATION OF (123.45).

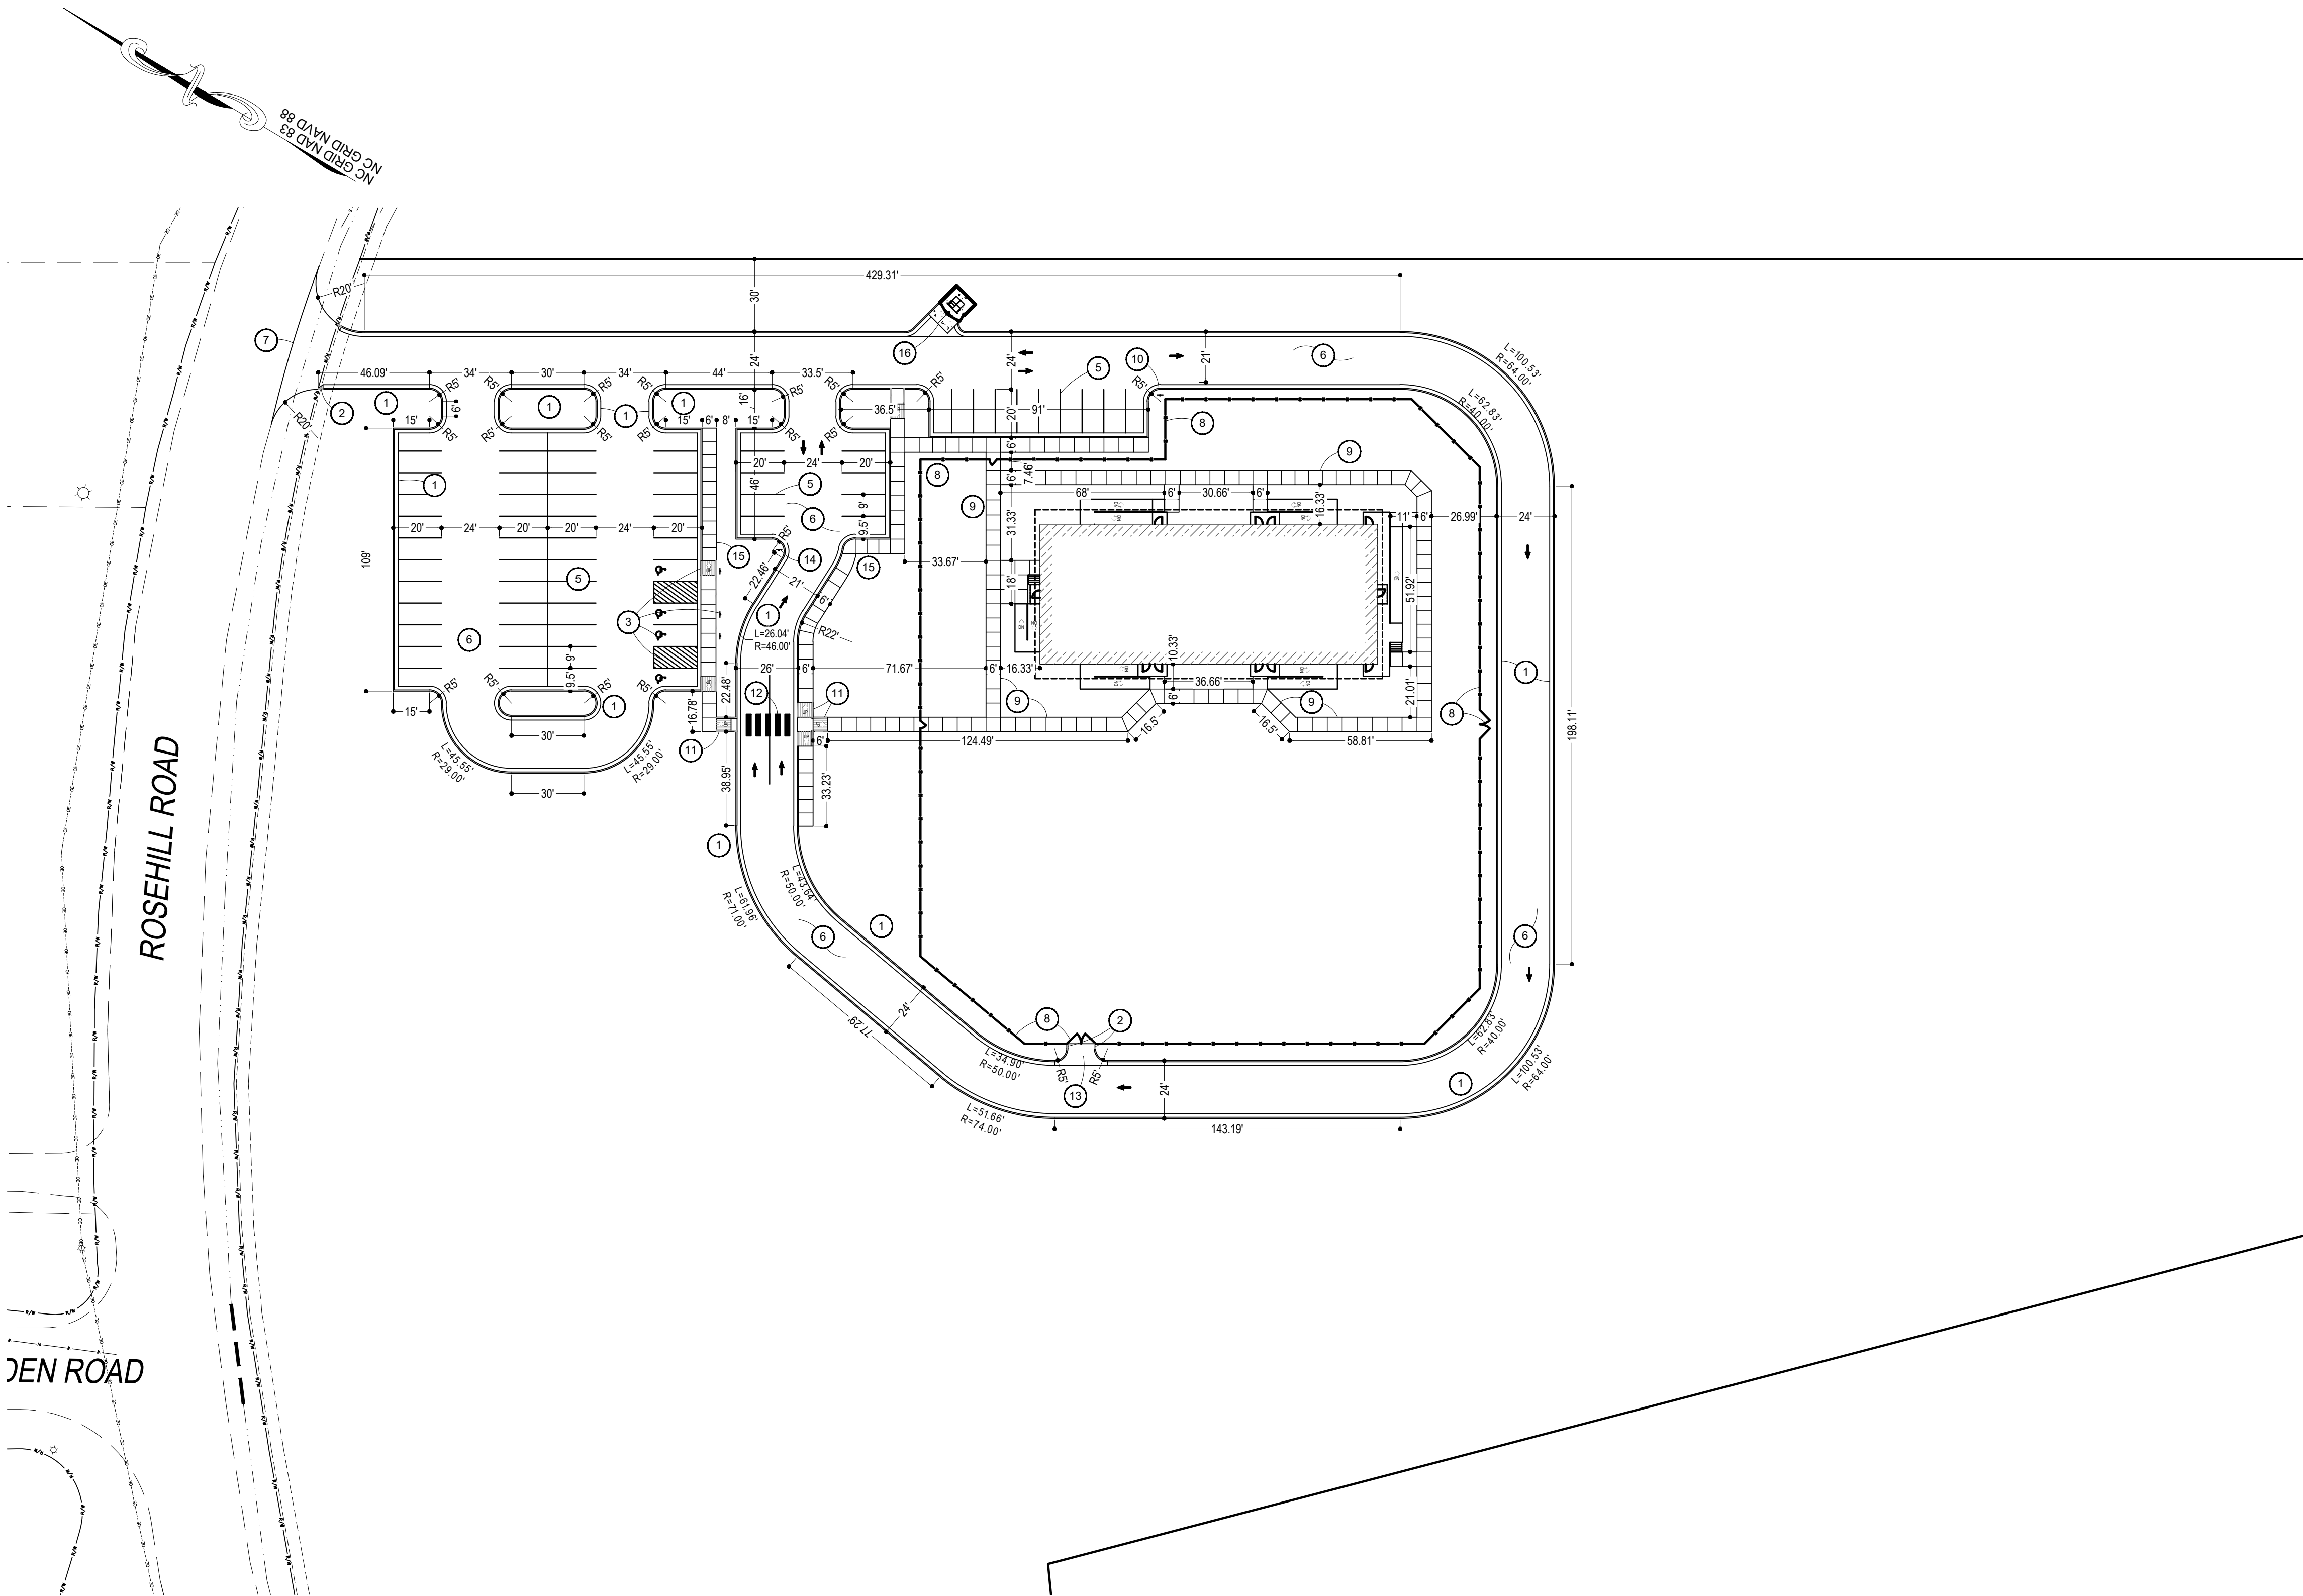

PLAN VIEW

Scale = 1" = 40'



Landscape Architecture ♦ Fayetteville, NC
Civil Engineering ♦ Southern Pines, Nc
116 N. Cool Spring Street ♦ Fayetteville, NC 28301
Voice: 910-221-0033 ♦ Fax: 910-221-0035
www.crawforddsn.com



SEALS

PRELIMINARY
NOT FOR SALE OR CONSTRUCTION


[PLAN SET]

REVISIONS		
0	mm-dd-yy	Description

DORIS TAYLOR
AGAPE ACHIEVEMENT ACADEMY
MASTER PLAN

SITE LAYOUT PLAN

PROJECT DETAILS	
Project Manager:	FDC
CAD Technician:	JEW.
Reviewed / Approved By:	FDC
Project Number:	23015

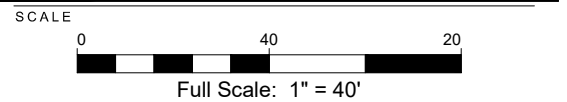

ISSUE DATE
MM/DD/YYYY

SHEET NUMBER

C2.0