



REFERENCES:

DEED BOOK 12294 PAGE 325
 PLAT BOOK 154 PAGE 7
 PLAT BOOK 7 PAGE 137

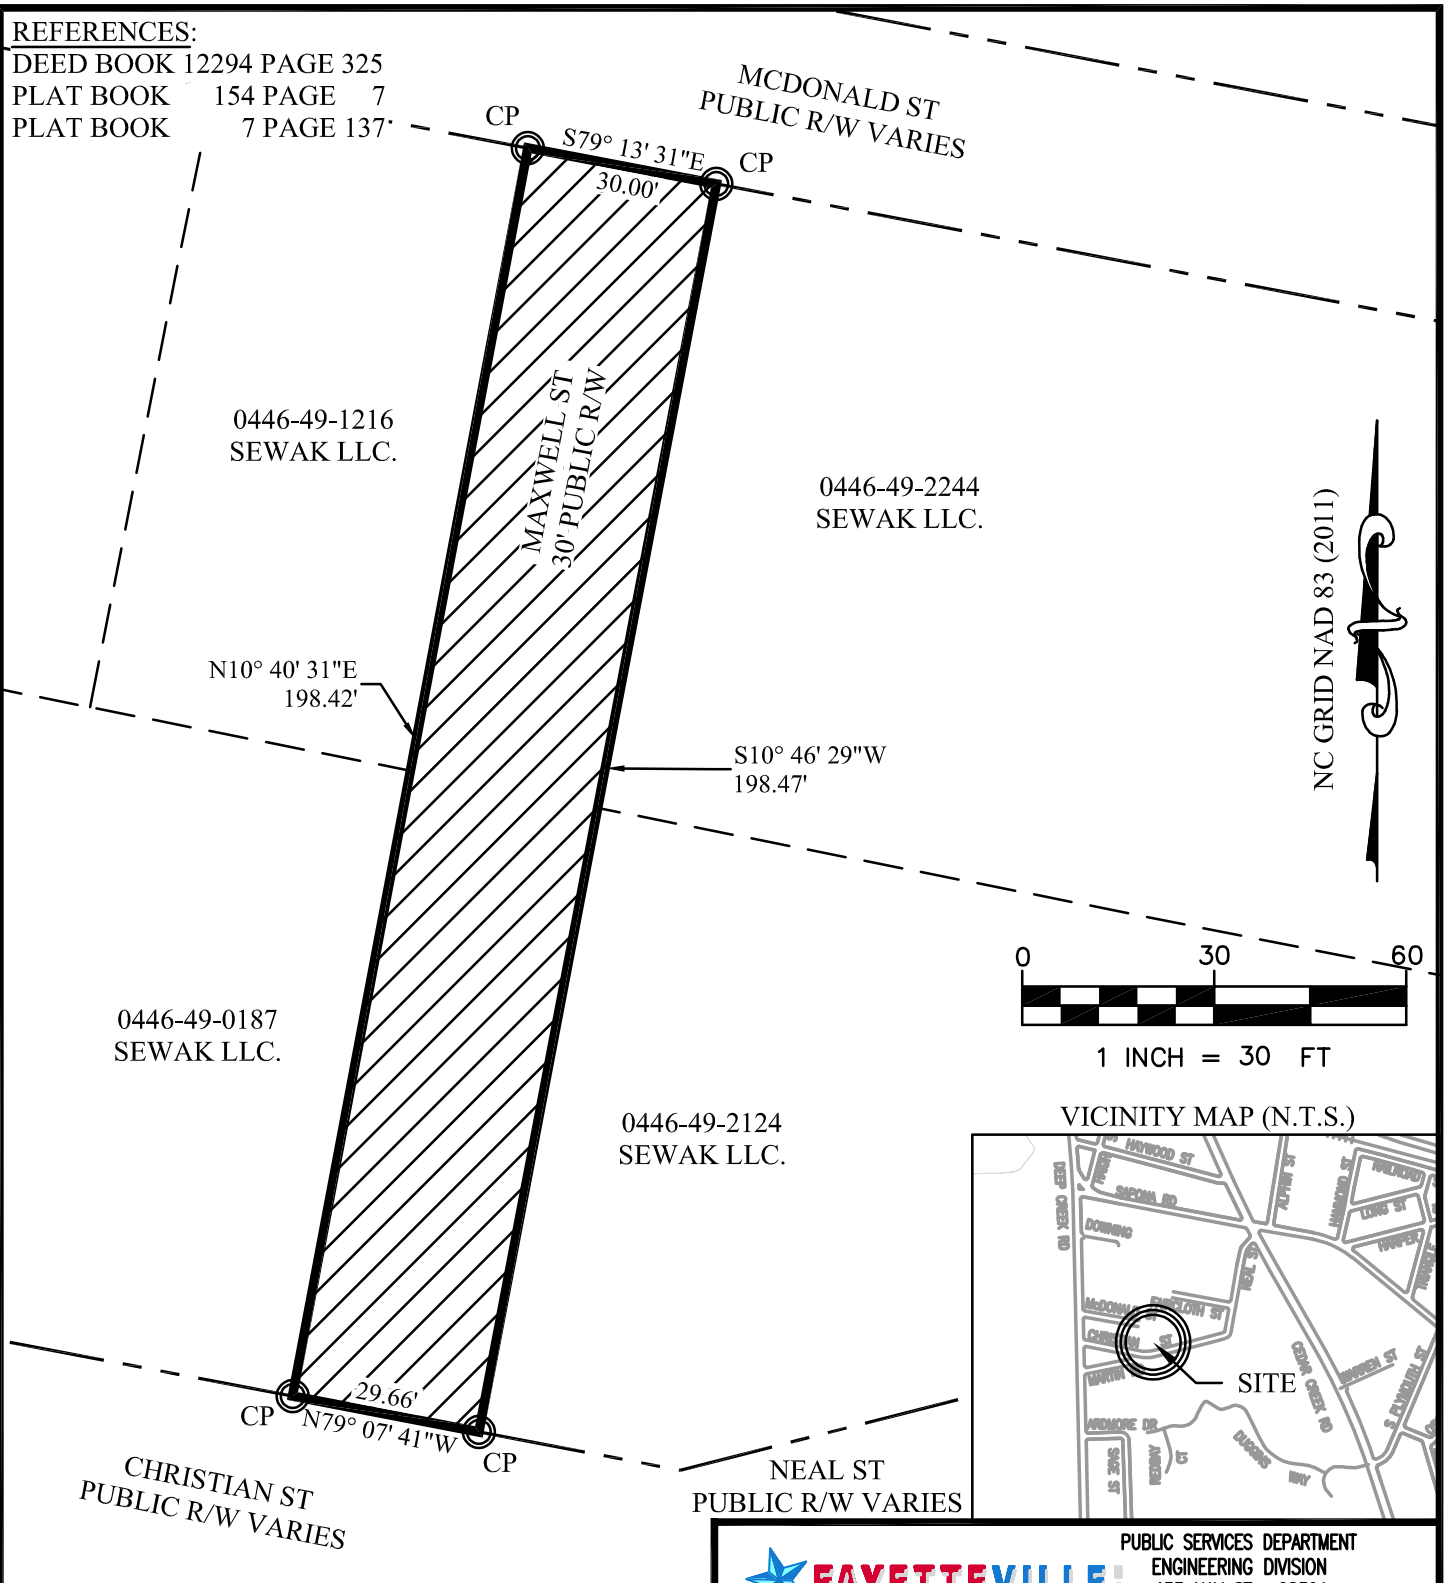

VICINITY MAP (N.T.S.)

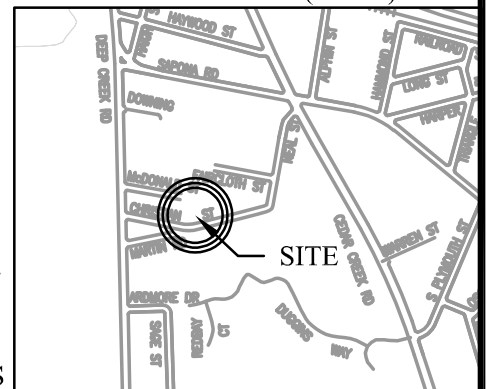

THIS MAP MAY NOT BE A CERTIFIED SURVEY AND HAS NOT BEEN REVIEWED BY A LOCAL GOVERNMENT AGENCY FOR COMPLIANCE WITH ANY APPLICABLE LAND DEVELOPMENT REGULATIONS AND HAS NOT BEEN REVIEWED FOR COMPLIANCE WITH RECORDING REQUIREMENTS FOR PLATS.



FAYETTEVILLE
 AMERICA'S CAN DO CITY

PUBLIC SERVICES DEPARTMENT
 ENGINEERING DIVISION
 433 HAY ST. 28301
 (910) 433-1656

**PROPOSED STREET CLOSURE
 MAXWELL STREET
 ±0.14 ACRES
 ±5,919.17 SQUARE FEET**

**CROSS CREEK TOWNSHIP CUMBERLAND CTY
 FAYETTEVILLE NORTH CAROLINA**

SHEET 1 OF 1 REVISION DATE: _____

DATE 1/28/2026 DRAWN BY RSH
 SCALE 1" = 30' CK'D BY RSH