



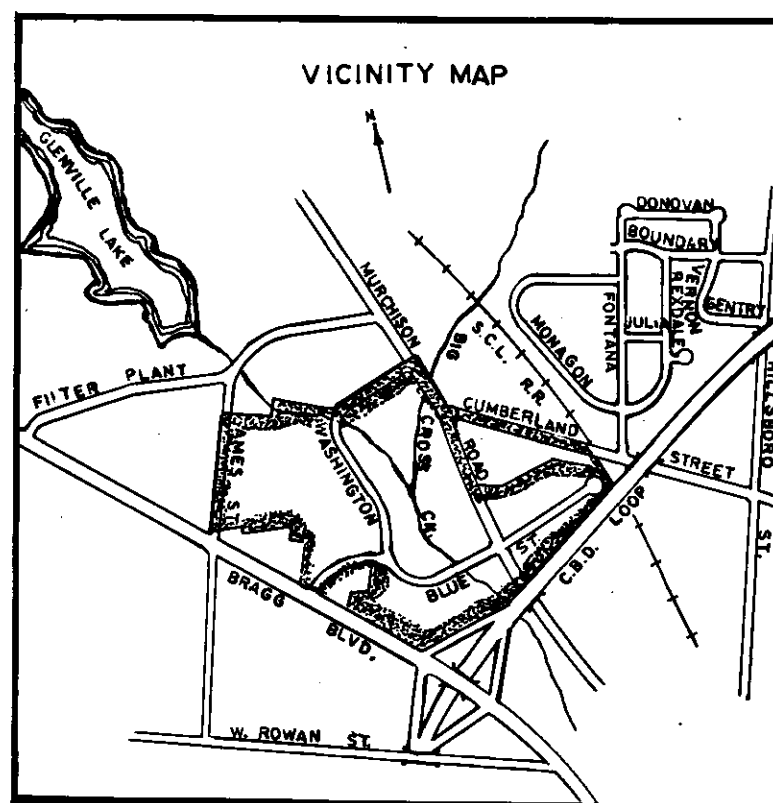

FLOODWAY INFORMATION		
REACH	DESCRIPTION	MAXIMUM FLOODWAY DISTANCE ON EACH SIDE OF THE CENTER OF THE CREEK
FROM	TO	
BIG CROSS CREEK	LITTLE CROSS CK.	150'
LITTLE CROSS CREEK	BIG CROSS CK. — GLENVILLE DAM	40'

FLOODWAY INFORMATION ADOPTED AUG. 1974 USING U.S. ARMY CORPS OF ENGINEERS' DATA EFFECTIVE OCT. 1974

LOT DATA		
BLOCK & LOT NO.	SQUARE FEET	LAND USE
J 1	61,580	RESIDENTIAL
2	2,724	STREET R.W.
K 1	3,356	PUBLIC SEMI-PUBLIC
2	3,351	II
3	6,461	II
4	190,972	RESIDENTIAL
5	5,422	STREET R.W.
6	4,850	PUBLIC SEMI-PUBLIC
M 1	1,733	STREET R.W.
2	20,705	COMMERCIAL
3	25,905	PUBLIC
4	240,056	MULTI-FAMILY
5	50,153	COMMERCIAL
6	27,108	II
7	28,875	II
8	6,630	II
9	11,968	II
10	2,155	II
11	777	II
12	6,400	II
13	800	II
N 1	8,497	STREET R.W.
2	14,380	COMMERCIAL
3	19,255	II
4	6,668	II
5	1,565	STREET R.W.
6	28,237	RESIDENTIAL NURSING HOME
7	261	II
8	6,373	STREET R.W.
9	161,867	RESIDENTIAL
10	88,223	MULTI-FAMILY
14	379,852	PUBLIC
18	2,892	RESIDENTIAL
19	12,308	II
20	2,896	II
21	17,239	COMMERCIAL
O 1	39,382	PUBLIC
2	489,316	PUBLIC SEMI-PUBLIC
3	23,960	II
4	5,200	COMMERCIAL
5	6,233	II
9	54,082	PUBLIC SEMI-PUBLIC

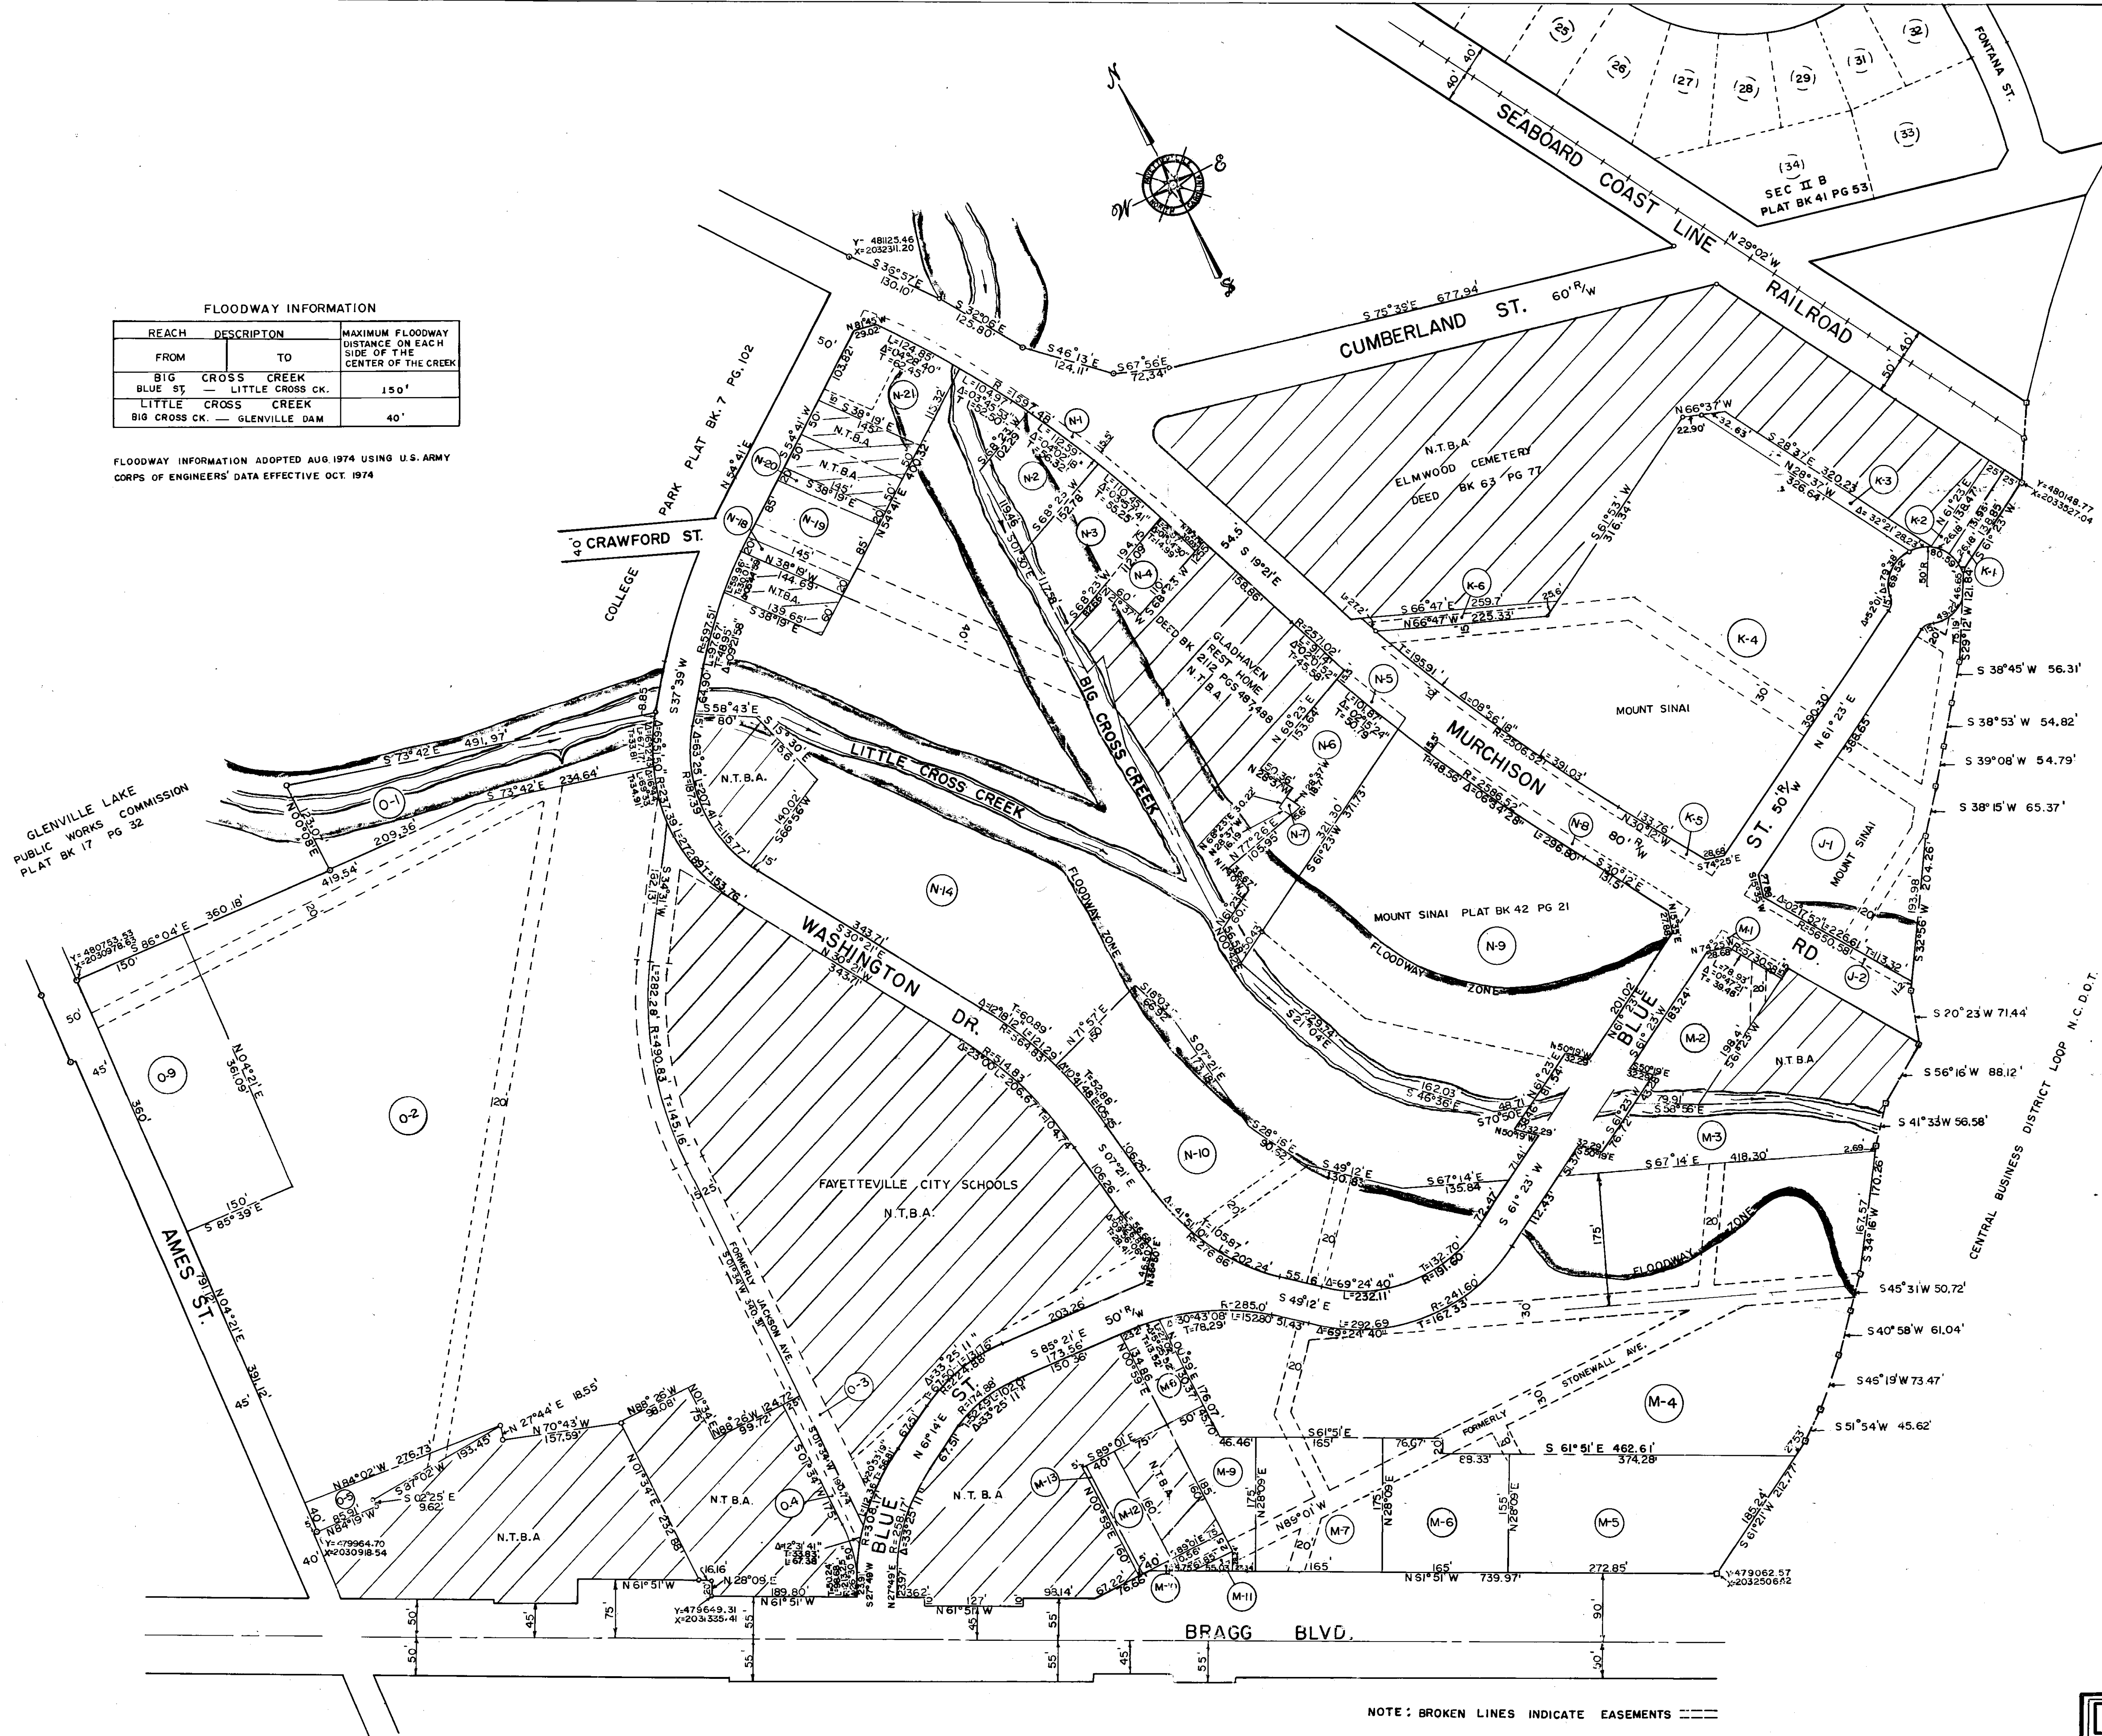

NOTE: BROKEN LINES INDICATE EASEMENTS

North Carolina, Cumberland County
The foregoing or annexed certificate of
Agnes P. Bundy
Notary Public/Cumberland County is/are certified to be correct.
This instrument was presented for registration and recorded in the Office
at Book 46, Page 42.
This 11 day of August, 1978, at Fayetteville, N.C.
Marion Clark, By Agnes P. Bundy
Register of Deeds, Deputy Register of Deeds

DEPARTMENT OF TRANSPORTATION
DIVISION OF HIGHWAYS
By John T. Gibson
John T. Gibson, Chairman
July 10, 1978
Date

THE UNDERSIGNED HEREBY ACKNOWLEDGE THIS PLAT TO BE THEIR FREE ACT AND DEED AND THEREFORE DEDICATE TO PUBLIC USE AS STREETS, PLAYGROUNDS, PARKS, OPEN SPACES AND EASEMENTS, FOREVER SUCH AREAS AS DRAWN OR INDICATED ON THIS PLAT.

John T. Gibson
JOHN T. GIBSON, CHAIRMAN
Richard Herrera
RICHARD HERRERA, EXECUTIVE DIRECTOR

KNOW ALL MEN BY THESE PRESENTS, THAT I HEREBY CERTIFY THAT ON THIS 10 DAY OF July, 1978, ALL STREETS AND ALLEYS SHOWN ON THIS PLAT WILL BE GRADED AND STORM DRAINAGE INSTALLED BY THE SUPERVISOR IN A MANNER APPROVED BY THE CITY ENGINEERING DEPARTMENT.
Robert M. Bennett
ROBERT M. BENNETT, CITY ENGINEER

STATE OF NORTH CAROLINA
CUMBERLAND COUNTY
I, J. G. DEL CORRAL, CERTIFY THAT UNDER MY DIRECTION AND SUPERVISION THIS MAP OR PLAT WAS DRAWN FROM AN ACTUAL FIELD SURVEY. I SOLEMNLY SWEAR THAT THE INFORMATION CONTAINED HEREIN IS TRUE AND CORRECT TO THE BEST OF MY KNOWLEDGE AND BELIEF.
WITNESS MY HAND AND SEAL THIS 30 DAY OF May, 1978.
Agnes P. Bundy
REGISTERED SURVEYOR L. 1120
SUBSCRIBED AND SWORN BEFORE ME THIS 30 DAY OF MAY, 1978.
Agnes P. Bundy
NOTARY PUBLIC
MY COMMISSION EXPIRES 6-19-81

SURVEYED BY
CITY ENGINEERING DEPARTMENT
FAYETTEVILLE, NORTH CAROLINA
JULY 1975. DRAWN BY J. RAYNOR
SCALE 1"=100'

FAYETTEVILLE REDEVELOPMENT COMMISSION

MURCHISON ROAD REDEVELOPMENT AREA

SECTION 3 PART 2

PROJECT NC-R 90

CROSS CREEK TOWNSHIP CUMBERLAND COUNTY

FAYETTEVILLE NORTH CAROLINA