
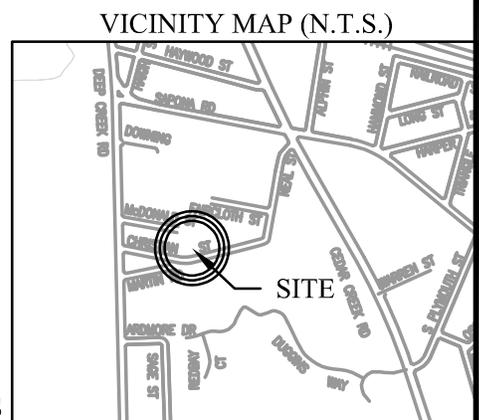


REFERENCES:

DEED BOOK 12294 PAGE 325
 PLAT BOOK 154 PAGE 7
 PLAT BOOK 7 PAGE 137

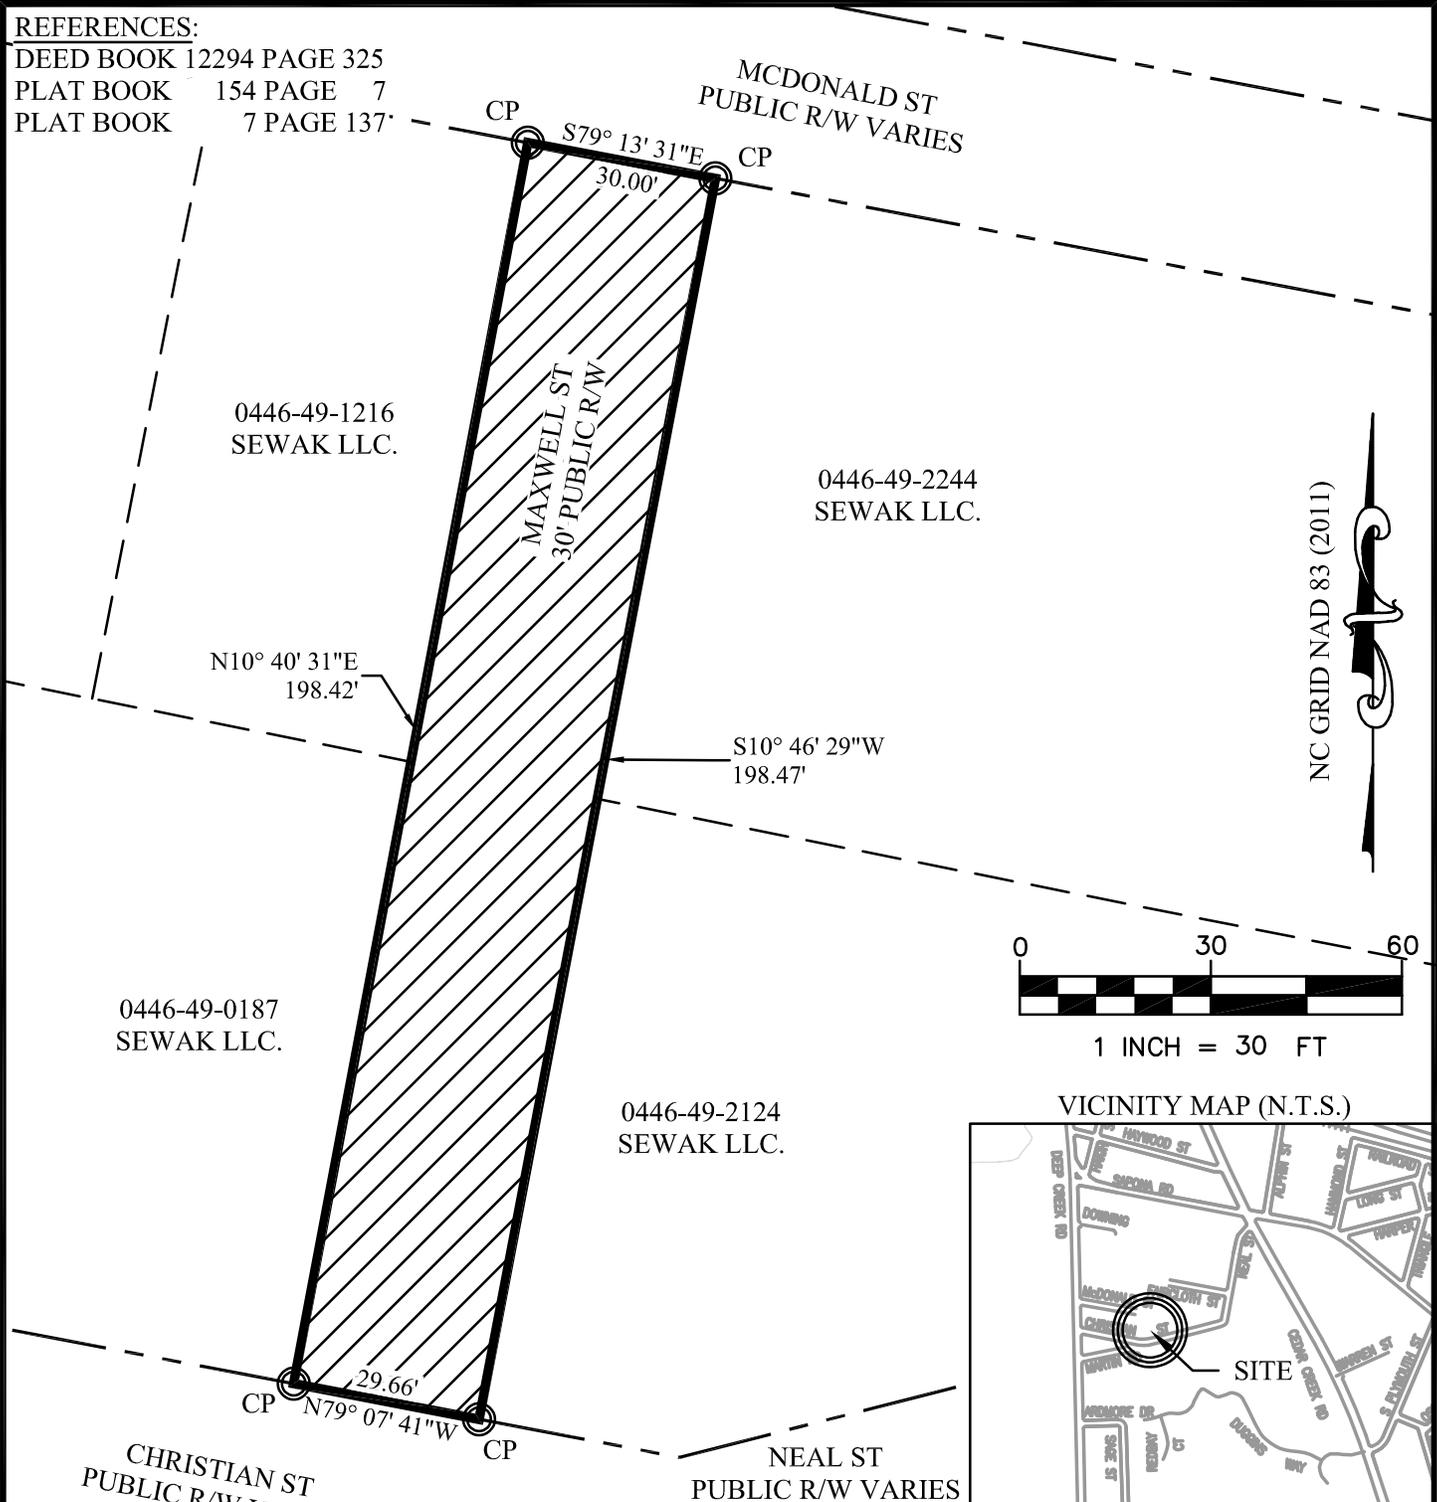

THIS MAP MAY NOT BE A CERTIFIED SURVEY AND HAS NOT BEEN REVIEWED BY A LOCAL GOVERNMENT AGENCY FOR COMPLIANCE WITH ANY APPLICABLE LAND DEVELOPMENT REGULATIONS AND HAS NOT BEEN REVIEWED FOR COMPLIANCE WITH RECORDING REQUIREMENTS FOR PLATS.

FAYETTEVILLE PUBLIC SERVICES DEPARTMENT
 AMERICA'S CAN DO CITY ENGINEERING DIVISION
 433 HAY ST. 28301
 (910) 433-1656

PROPOSED STREET CLOSURE
MAXWELL STREET
 ±0.14 ACRES
 ±5,919.17 SQUARE FEET
 CROSS CREEK TOWNSHIP CUMBERLAND CTY
 FAYETTEVILLE NORTH CAROLINA

SHEET 1 OF 1 REVISION DATE: _____

DATE 1/28/2026 DRAWN BY RSH
 SCALE 1" = 30' CK'D BY RSH