


VICINITY MAP (N.T.S.)

REFERENCES:

- DEED BOOK 6268 PAGE 278
- DEED BOOK 6088 PAGE 369
- DEED BOOK 4790 PAGE 661
- DEED BOOK 4419 PAGE 653
- DEED BOOK 3926 PAGE 740
- PLAT BOOK 116 PAGE 19
- PLAT BOOK 105 PAGE 63
- PLAT BOOK 9 PAGE 47
- PLAT BOOK 9 PAGE 17

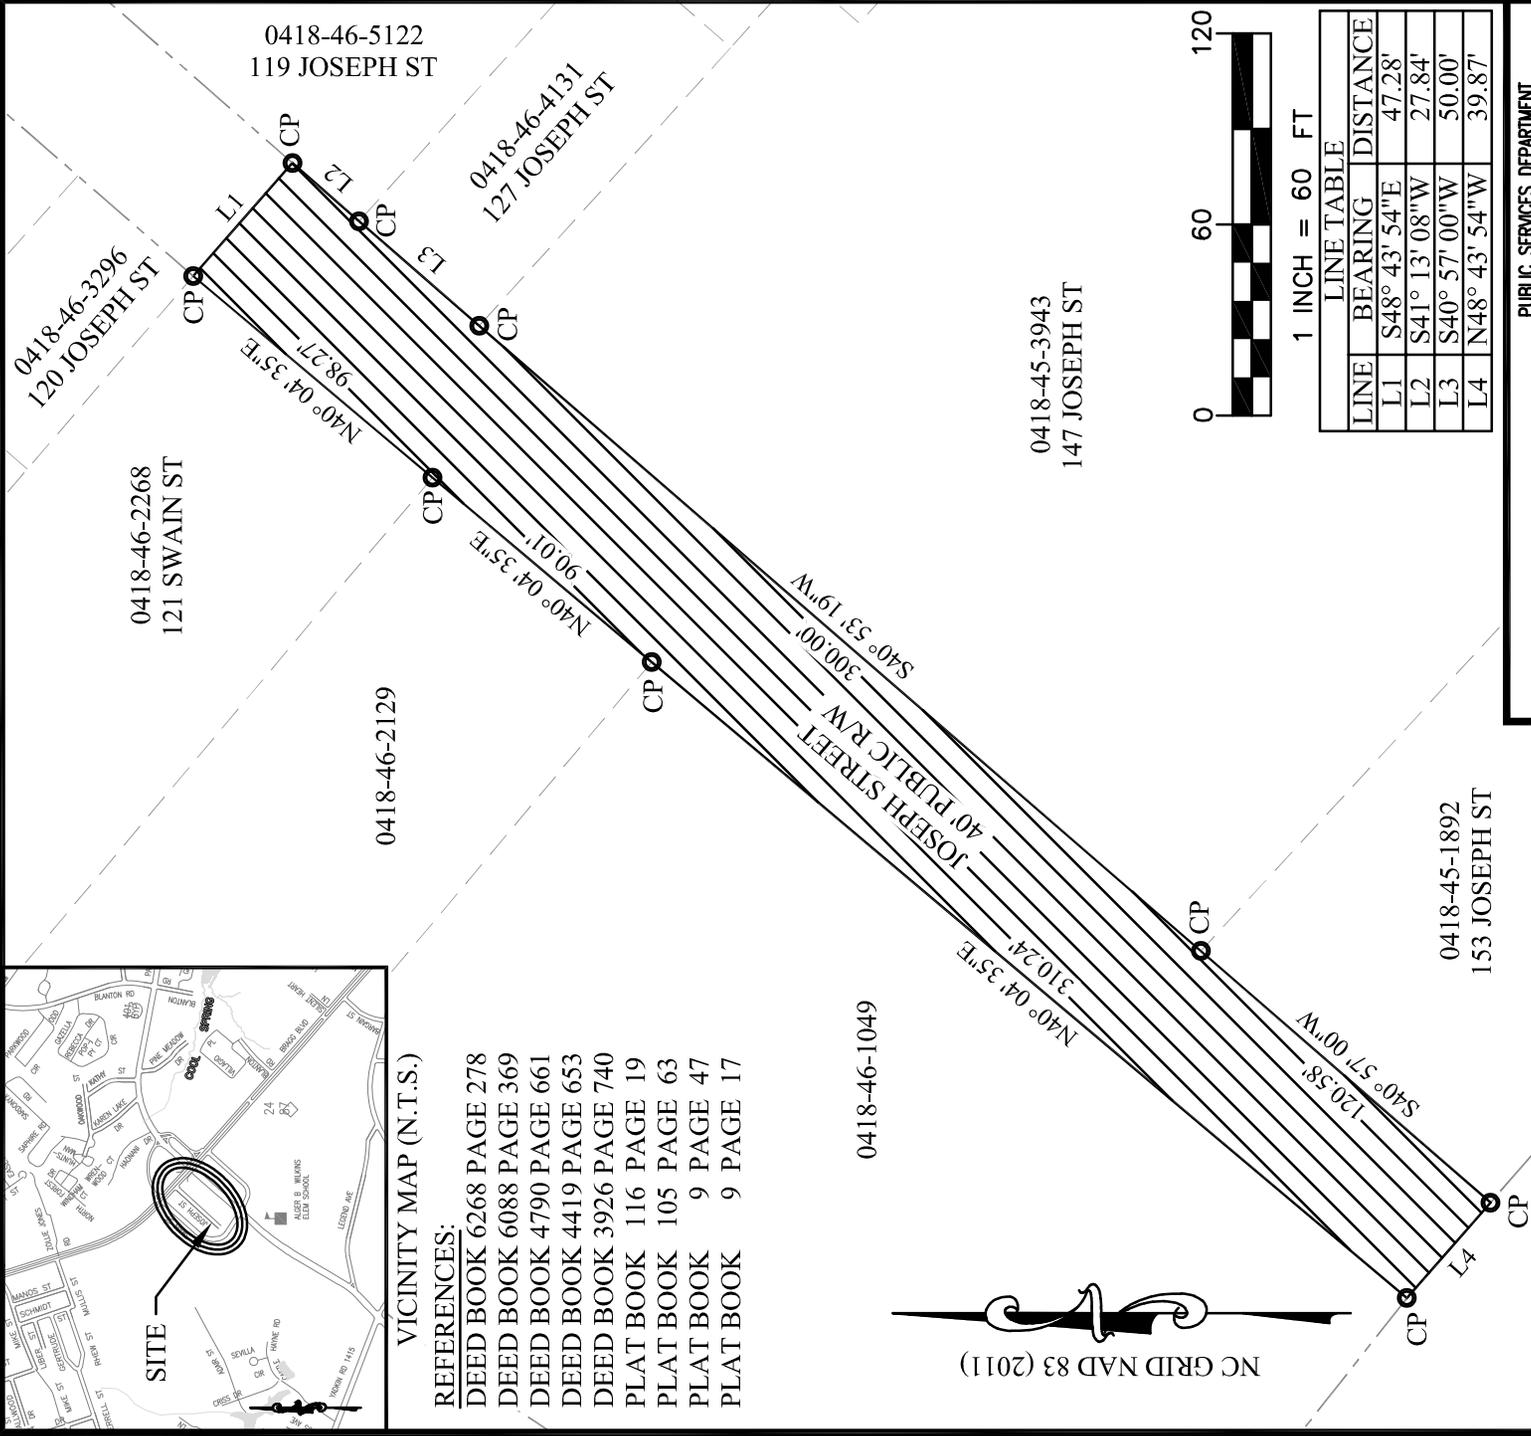

NC GRID NAD 83 (2011)



1 INCH = 60 FT

LINE TABLE		
LINE	BEARING	DISTANCE
L1	S48°43'54"E	47.28'
L2	S41°13'08"W	27.84'
L3	S40°57'00"W	50.00'
L4	N48°43'54"W	39.87'



FAYETTEVILLE:
AMERICA'S CAN DO CITY

PUBLIC SERVICES DEPARTMENT
ENGINEERING DIVISION
433 HAY ST. 28301
(910) 433-1656

PROPOSED STREET CLOSURE

JOSEPH STREET
±21,694.48 SF
±0.50 ACRE

CROSS CREEK TWP
FAYETTEVILLE

COLUMBERLAND CITY
NORTH CAROLINA

THIS MAP MAY NOT BE A CERTIFIED SURVEY AND HAS NOT BEEN REVIEWED BY A LOCAL GOVERNMENT AGENCY FOR COMPLIANCE WITH ANY APPLICABLE LAND DEVELOPMENT REGULATIONS AND HAS NOT BEEN REVIEWED FOR COMPLIANCE WITH RECORDING REQUIREMENTS FOR PLATS.

SHEET 1 OF 1	REVISION DATE: _____
DATE <u>2/27/2024</u>	DRAWN BY <u>RSH</u>
SCALE <u>1" = 60'</u>	CK'D BY <u>RSH</u>