


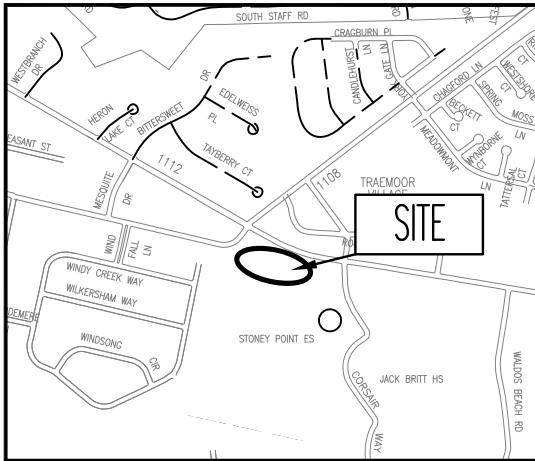


THIS MAP IS NOT A CERTIFIED SURVEY AND HAS NOT BEEN REVIEWED BY A LOCAL GOVERNMENT AGENCY FOR COMPLIANCE WITH ANY APPLICABLE LAND DEVELOPMENT REGULATIONS.



ANNEXATION AREA



EIP

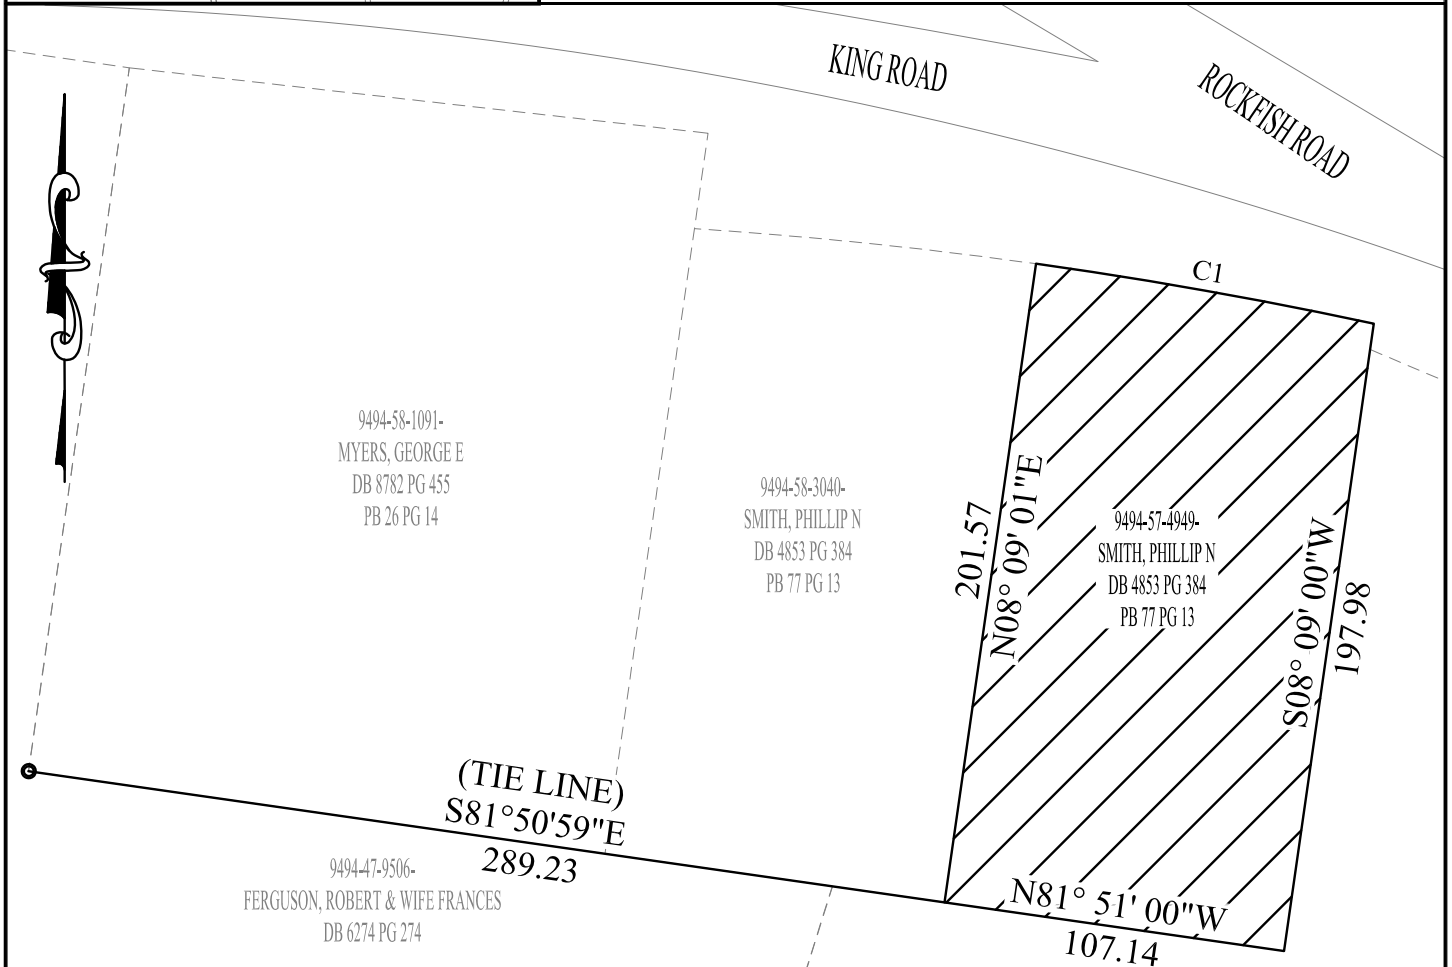

Curve Table

Curve #	Length	Radius	Delta	Chord Direction	Chord Length
C1	107.22	1462.24	4.20	S79° 55' 51"E	107.20

EXHIBIT A



FAYETTEVILLE
AMERICA'S CAN DO CITY

PUBLIC SERVICES DEPARTMENT
ENGINEERING DIVISION
433 HAY ST. 28301
(910) 433-1656

PROPOSED ANNEXATION

9494-57-4949 7461 ROCKFISH RD
SMITH, PHILLIP N.
±21,474.08 SF ±0.49 ACRES

DATE 5/3/2022 DRAWN BY ANR

SCALE 1" = 50' CK'D BY RSH