


EXHIBIT B

THIS MAP IS NOT A CERTIFIED SURVEY
AND HAS NOT BEEN REVIEWED BY A
LOCAL GOVERNMENT AGENCY FOR
COMPLIANCE WITH ANY APPLICABLE
LAND DEVELOPMENT REGULATIONS.

PROPOSED SIDEWALK EASEMENT

VICINITY MAP (N.T.S.)

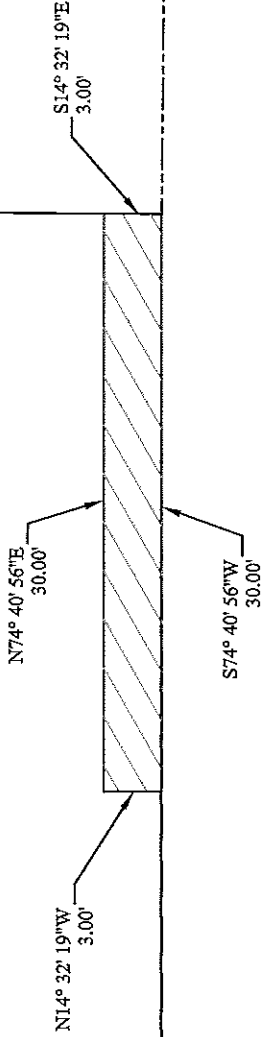

"INSET"
SCALE: 1" = 1'-0"

WEST JENKINGS ST 40' R/W

PIN NO. 0426-92-9195-
PURCELL BRYANT &
WIFE
DB 2454, PG 115

PIN NO. 0426-92-9143-
JACKIE T RAILIFF
DB 8140, PG 1

PIN NO. 0436-02-1175-
C.M. TURLINGTON &
JAMES D. BROGLIN
DB 5471, PG 736

PIN NO. 0426-92-4153-
BAYVIEW LOAN SERVICING LLC
DB 9546, PG 578
PB 131, PG 28

PIN NO. 0436-02-0014-
COOK OUT-OWEN DR INC
DB 6649, PG 310
PB 108, PG 8

SEE "INSET"

OWEN DR R/W VARIES

Fayetteville
ENGINEERING & INFRASTRUCTURE DEPT.
CIVIL ENGINEERING DIVISION
433 HAY ST. 28301
(910) 433-1656

PROPOSED SIDEWALK EASEMENT
COOK OUT-OWEN DR INC
PROPERTY
± 90.00 SF (TOTAL)

DATE 2/15/2017 DRAWN BY CSA
SCALE 1" = 30' CK'D BY CSA