

VICINITY MAP (N.T.S.)


ANNEXATION AREA

EIP

Curve Table					
Curve #	Length	Radius	Delta	Chord Direction	Chord Length
C1	278.75	275.00	58.08	N27° 39' 06"E	266.97
C2	277.67	375.00	42.42	N19° 49' 30"E	271.37
C3	486.90	7800.00	3.58	S8° 14' 08"W	486.82

Parcel Line Table		
Line #	Length	Direction
L1	390.16	N89° 52' 50"W
L2	378.64	N89° 58' 57"W
L3	109.89	N0° 08' 15"E
L4	349.73	N89° 53' 12"W
L5	109.81	S0° 07' 40"W
L6	60.12	S89° 57' 40"W
L7	199.97	N89° 49' 32"W
L8	772.36	N89° 46' 52"W
L9	53.56	N89° 32' 42"W
L10	140.28	N89° 50' 05"W
L11	125.46	N89° 53' 00"W
L12	179.82	S6° 29' 52"W
L13	74.63	S28° 28' 48"E
L14	216.27	S8° 47' 01"W
L15	27.46	S63° 27' 20"W
L16	75.39	S63° 46' 53"W
L17	44.56	S63° 22' 49"W
L18	48.95	N87° 56' 48"W
L19	147.98	N88° 51' 18"W
L20	234.77	S40° 02' 17"W
L21	142.10	S0° 24' 34"W

Parcel Line Table		
Line #	Length	Direction
L22	58.73	S0° 27' 42"W
L23	1279.58	N88° 58' 27"W
L24	882.75	N1° 40' 38"W
L25	252.13	N2° 10' 28"W
L26	185.61	N1° 18' 03"W
L27	439.39	N1° 46' 47"W
L28	444.30	N1° 38' 07"W
L29	127.89	N1° 38' 28"W
L30	550.01	N88° 36' 46"E
L31	85.39	N56° 41' 26"E
L32	157.36	S33° 18' 34"E
L33	32.86	N1° 23' 14"W
L34	588.61	N4° 56' 47"W
L35	1580.12	N84° 12' 14"E
L36	2424.31	S61° 48' 08"E
L37	105.69	S25° 24' 51"E
L38	438.94	S2° 05' 23"W
L39	79.98	S1° 15' 39"W
L40	203.37	S1° 24' 51"W
L41	210.19	S88° 27' 29"W
L42	209.83	S1° 21' 26"W

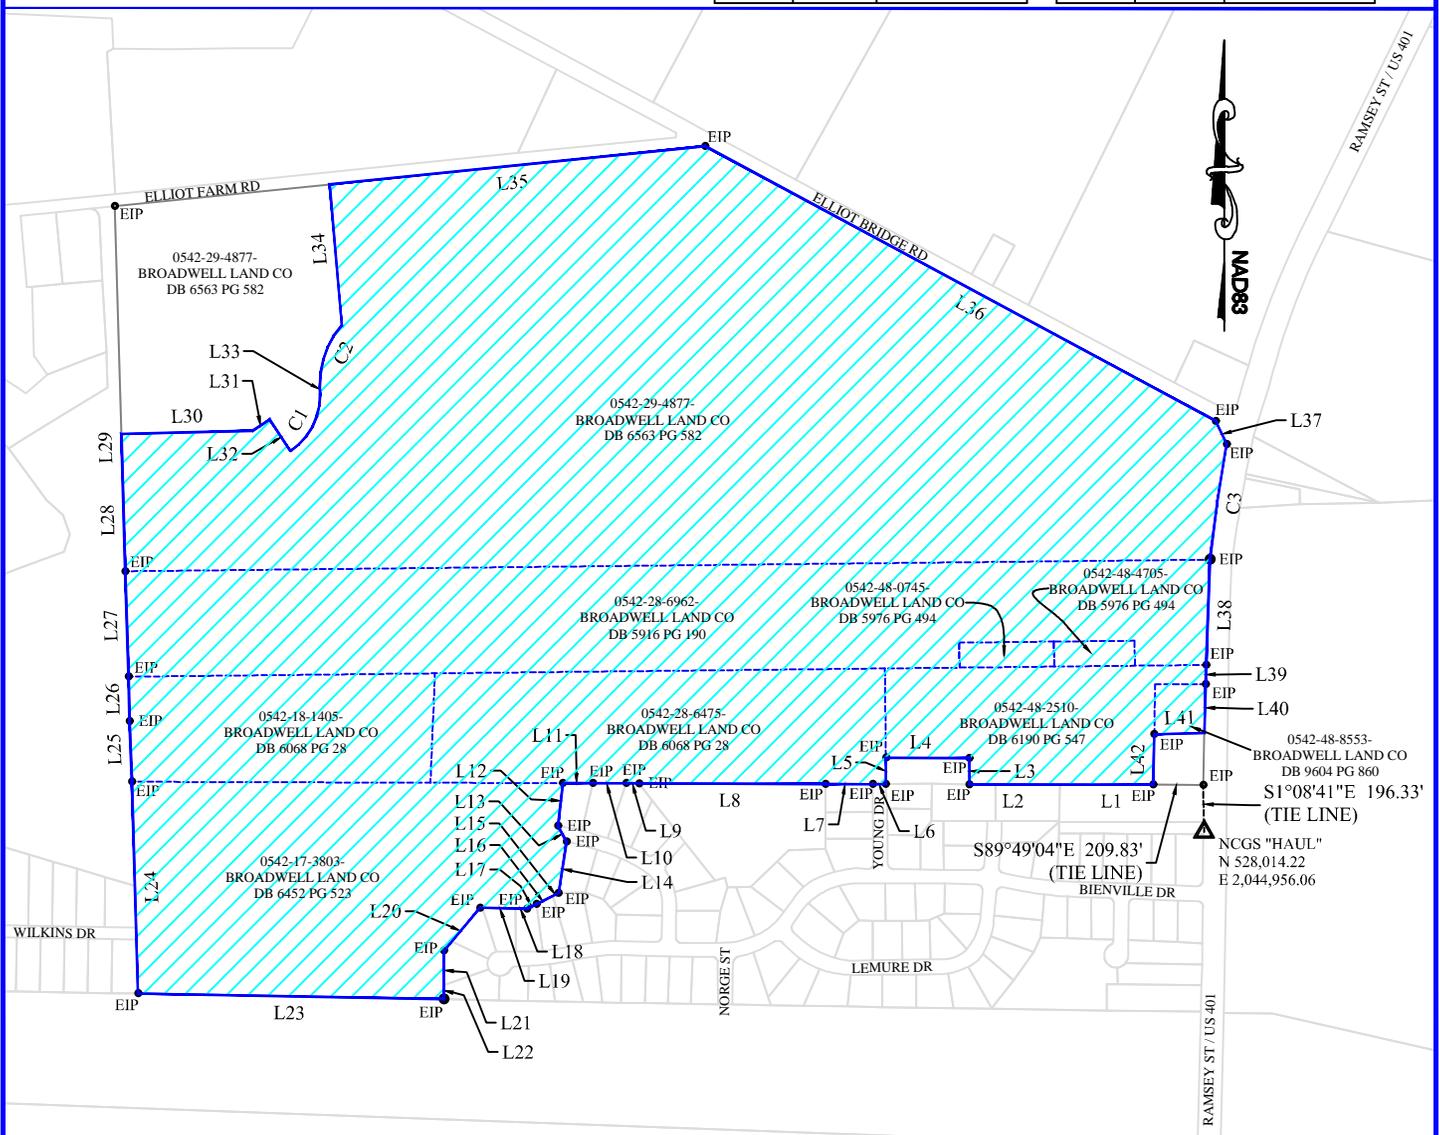

**Fayetteville** CIVIL ENGINEERING DIVISION  
 433 HAY STREET  
 FAYETTEVILLE, NC 28301  
 (910) 433-1656

**PROPOSED ANNEXATION  
 BROADWELL LAND CO PROPERTY  
 ELLIOT BRIDGE RD & US 401  
 ± 253.51 ACRES**

DATE 5/14/2018 DRAWN BY CSA  
 SCALE 1" = 800' CK'D BY CSA

THIS MAP IS NOT A CERTIFIED SURVEY  
 AND HAS NOT BEEN REVIEWED BY A  
 LOCAL GOVERNMENT AGENCY FOR  
 COMPLIANCE WITH ANY APPLICABLE  
 LAND DEVELOPMENT REGULATIONS.

**EXHIBIT B**