




NOTE : CONTRACTOR TO VERIFY ALL BUILDING
SETBACKS PRIOR TO CONSTRUCTION.

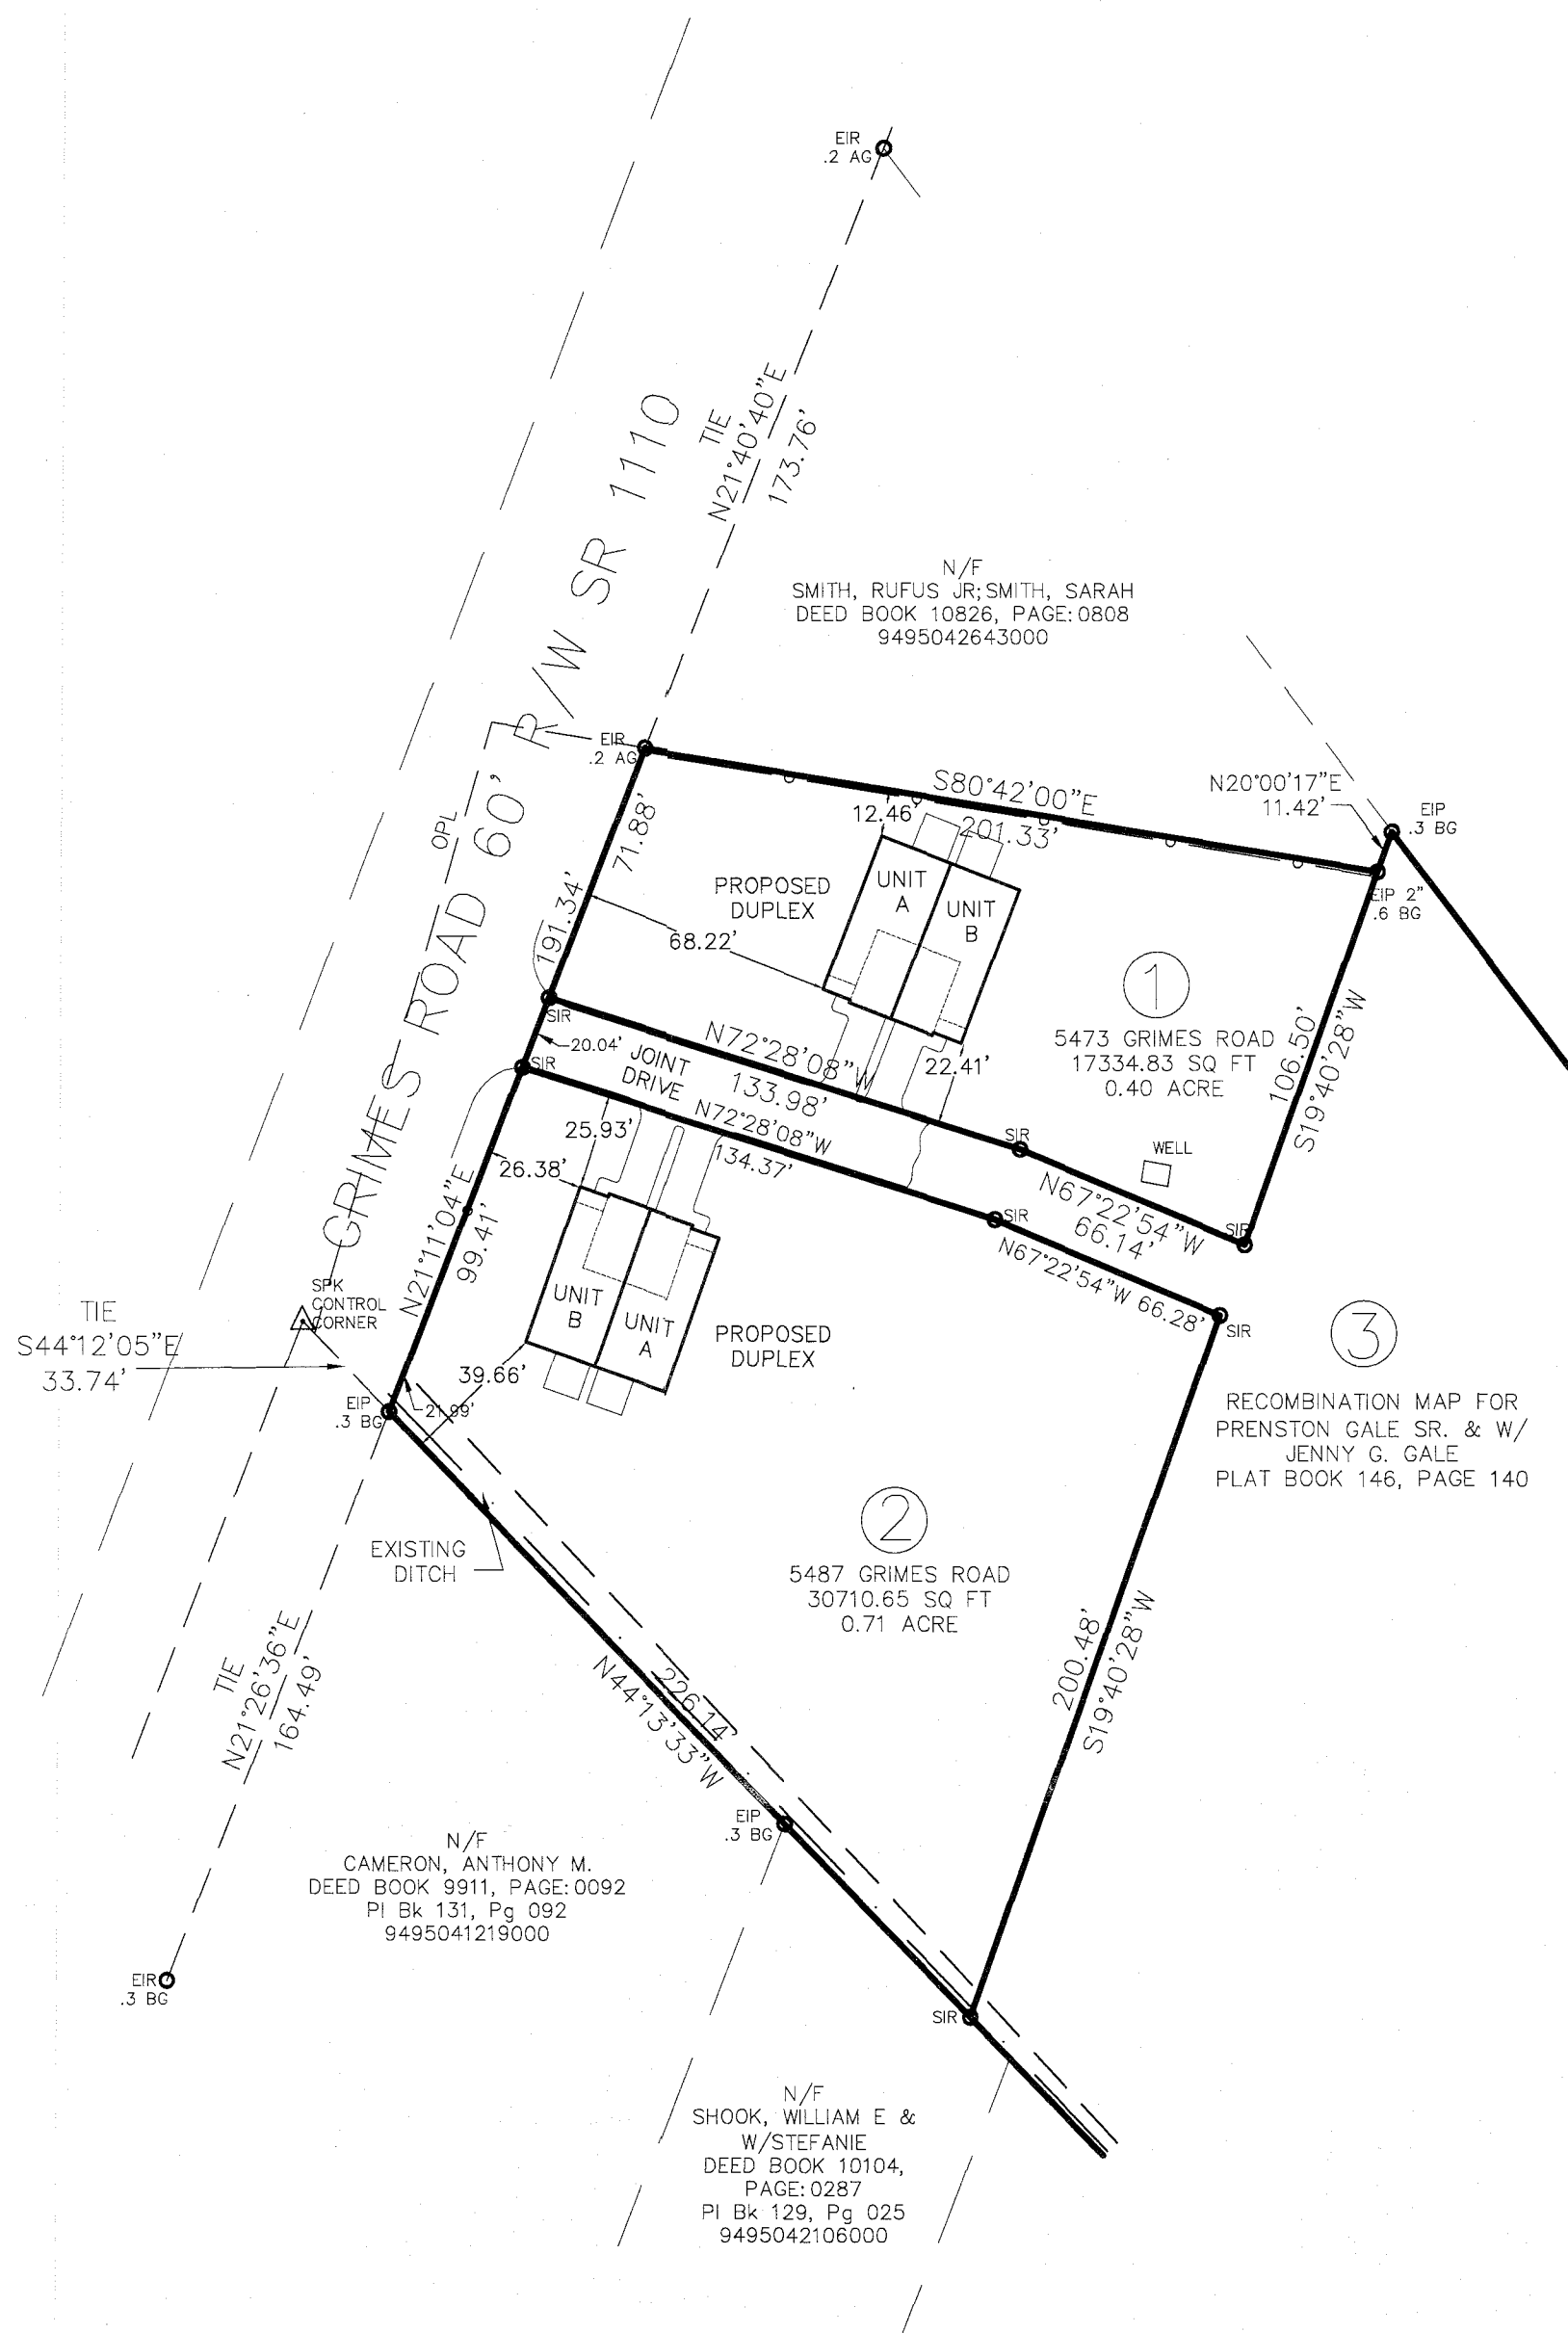

Plot Bk 146, Pg 140

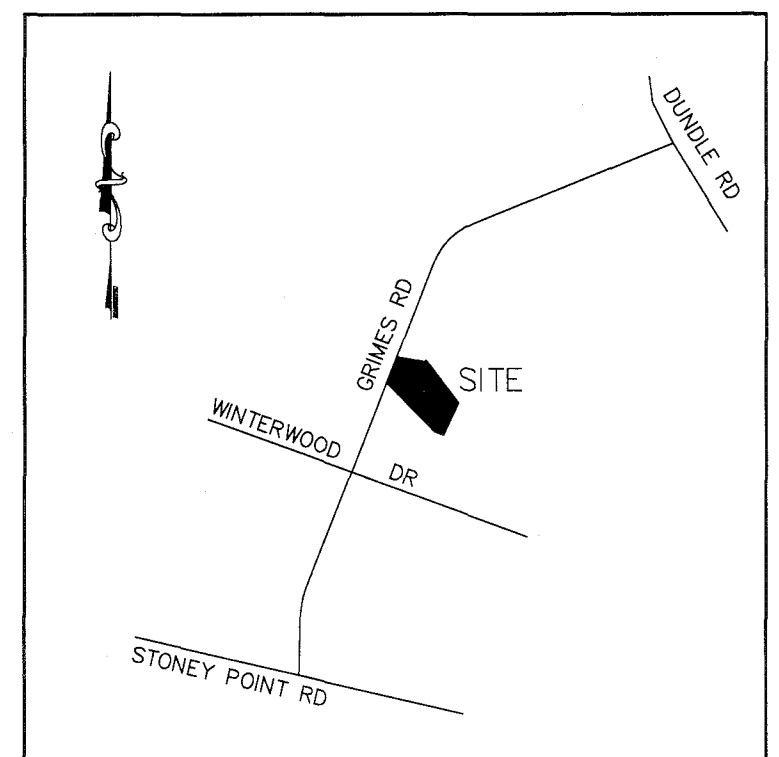

VICINITY MAP
(NO SCALE)

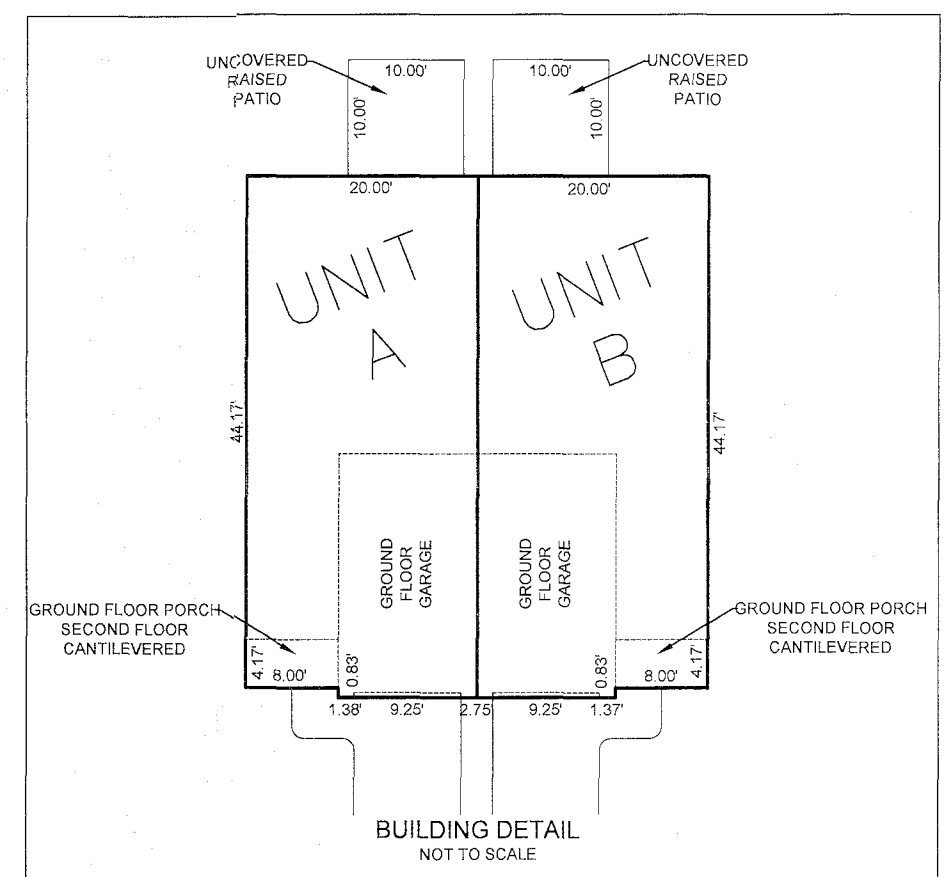

SPECIAL USE PERMIT APPLICATION

PROPERTY OF: PRENSTON AND JENNY GALE

TOWNSHIP OF: GRAYS CREEK

ADDRESS: GRIMES ROAD

DATE: DECEMBER 16TH, 2021

CITY OF: FAYETTEVILLE

REV. FEBRUARY 11TH, 2022


COUNTY OF: CUMBERLAND

SCALE: 1" = 50'

REFERENCE: LOTS 1 AND 2

PRENSTON AND JENNY GALE

PB. 146, PG. 140

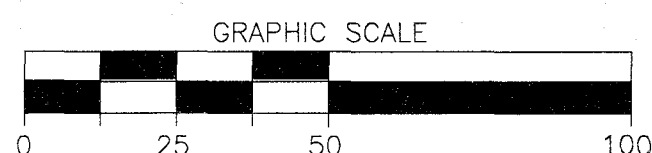

I, W. LARRY KING, CERTIFY THAT THIS MAP IS
FOR THE PURPOSE OF PERMITTING ONLY, IT IS
NOT A SURVEY AND NO RELIANCE MAY BE
PLACED ON ITS ACCURACY. THE STRUCTURE
SHOWN ON THIS PLOT PLAN IS PLACED ACCOR-
DING TO THE INSTRUCTIONS GIVEN BY THE
OWNER. ALL DIMENSIONS AND SETBACKS SHOULD
BE VERIFIED FOR COMPLIANCE WITH ZONING
AND COVENANTS.

W. LARRY KING, PLS - L-1339

Larry King & Associates, R.L.S., P.A.

P.O. Box 53787

1333 Morganton Road, Suite 201

Fayetteville, NC 28305

Phone: (910)483-4300

Fax: (910)483-4052

www.LKandA.com

NC Firm License C-0887

THIS MAP CAN NOT BE USED FOR RECORDATION
OR ATTACHED TO A DEED TO BE RECORDED.
THIS MAP IS NOT DRAWN IN ACCORDANCE WITH
GS 47-30.

THE BOUNDARY AND LOT INFORMATION SHOWN ON
THIS MAP IS TAKEN FROM THAT DOCUMENT DE-
SCRIBED IN THE "REFERENCE" LINE SHOWN
HEREON. THIS INFORMATION SHOULD BE CONFIRMED
AS THE MOST CURRENT FOR THIS PROPERTY
BEFORE ISSUANCE OF PERMITS OR COMMENCE-
MENT OF CONSTRUCTION. NO TITLE SEARCH WAS
PERFORMED ON THIS PROPERTY BY THIS SURVEYOR.