


VICINITY MAP (N.T.S.)


REFERENCES:

DEED BOOK: 4666 PAGE: 458
 DEED BOOK: 3068 PAGE: 191
 PLAT BOOK: 58 PAGE: 137

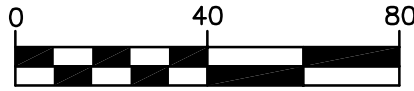

1 INCH = 40 FT

NC GRID NAD 83 (2011)

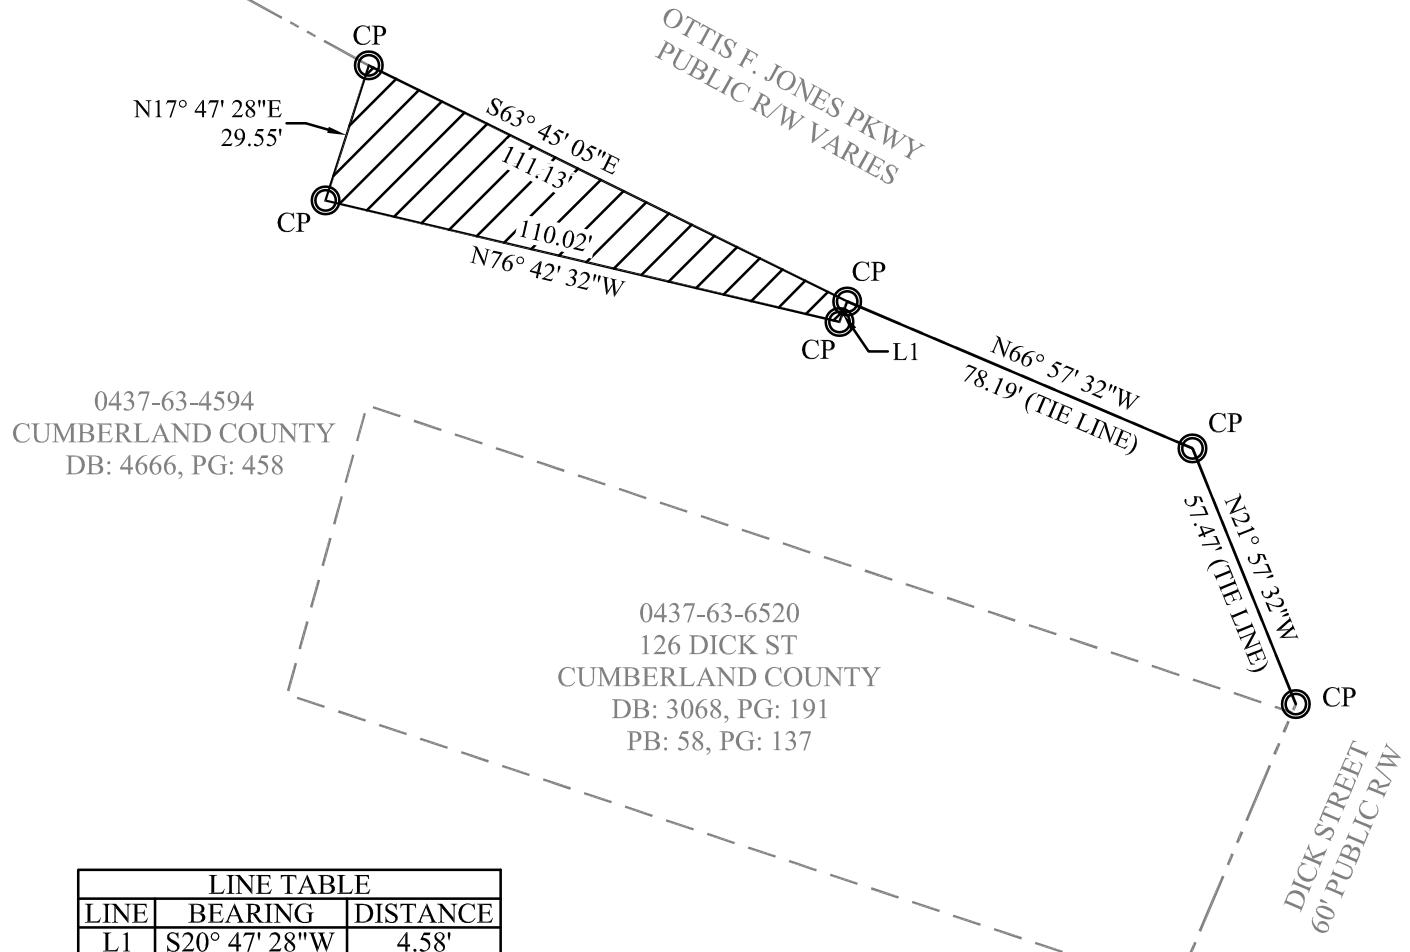

LINE TABLE		
LINE	BEARING	DISTANCE
L1	S20° 47' 28" W	4.58'

THIS MAP MAY NOT BE A CERTIFIED SURVEY AND HAS NOT BEEN REVIEWED BY A LOCAL GOVERNMENT AGENCY FOR COMPLIANCE WITH ANY APPLICABLE LAND DEVELOPMENT REGULATIONS AND HAS NOT BEEN REVIEWED FOR COMPLIANCE WITH RECORDING REQUIREMENTS FOR PLATS.


FAYETTEVILLE!
 AMERICA'S CAN DO CITY

PUBLIC SERVICES DEPARTMENT
 ENGINEERING DIVISION
 433 HAY ST. 28301
 (910) 433-1656

PROPOSED STREET CLOSURE
OTTIS F. JONES PARKWAY
±1873.87 SQUARE FEET
±0.04 ACRE

CROSS CREEK TOWNSHIP **CUMBERLAND CTY**
FAYETTEVILLE **NORTH CAROLINA**

SHEET 1 OF 1 REVISION DATE: _____

DATE 11/5/2024 DRAWN BY RSH
 SCALE 1" = 40' CK'D BY JEJ