


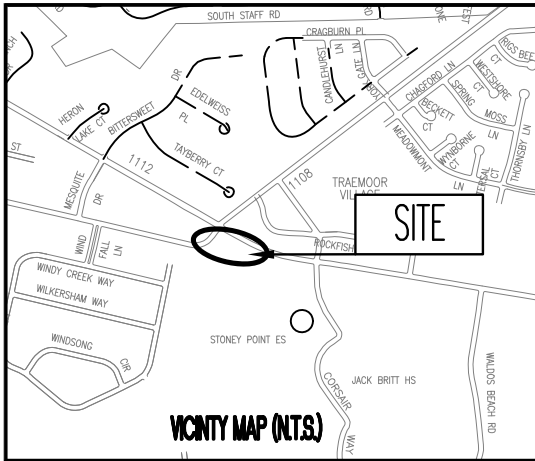

THIS MAP IS NOT A CERTIFIED SURVEY AND HAS NOT BEEN REVIEWED BY A LOCAL GOVERNMENT AGENCY FOR COMPLIANCE WITH ANY APPLICABLE LAND DEVELOPMENT REGULATIONS.



- EIR
- ⊗ NC DOT MARKER

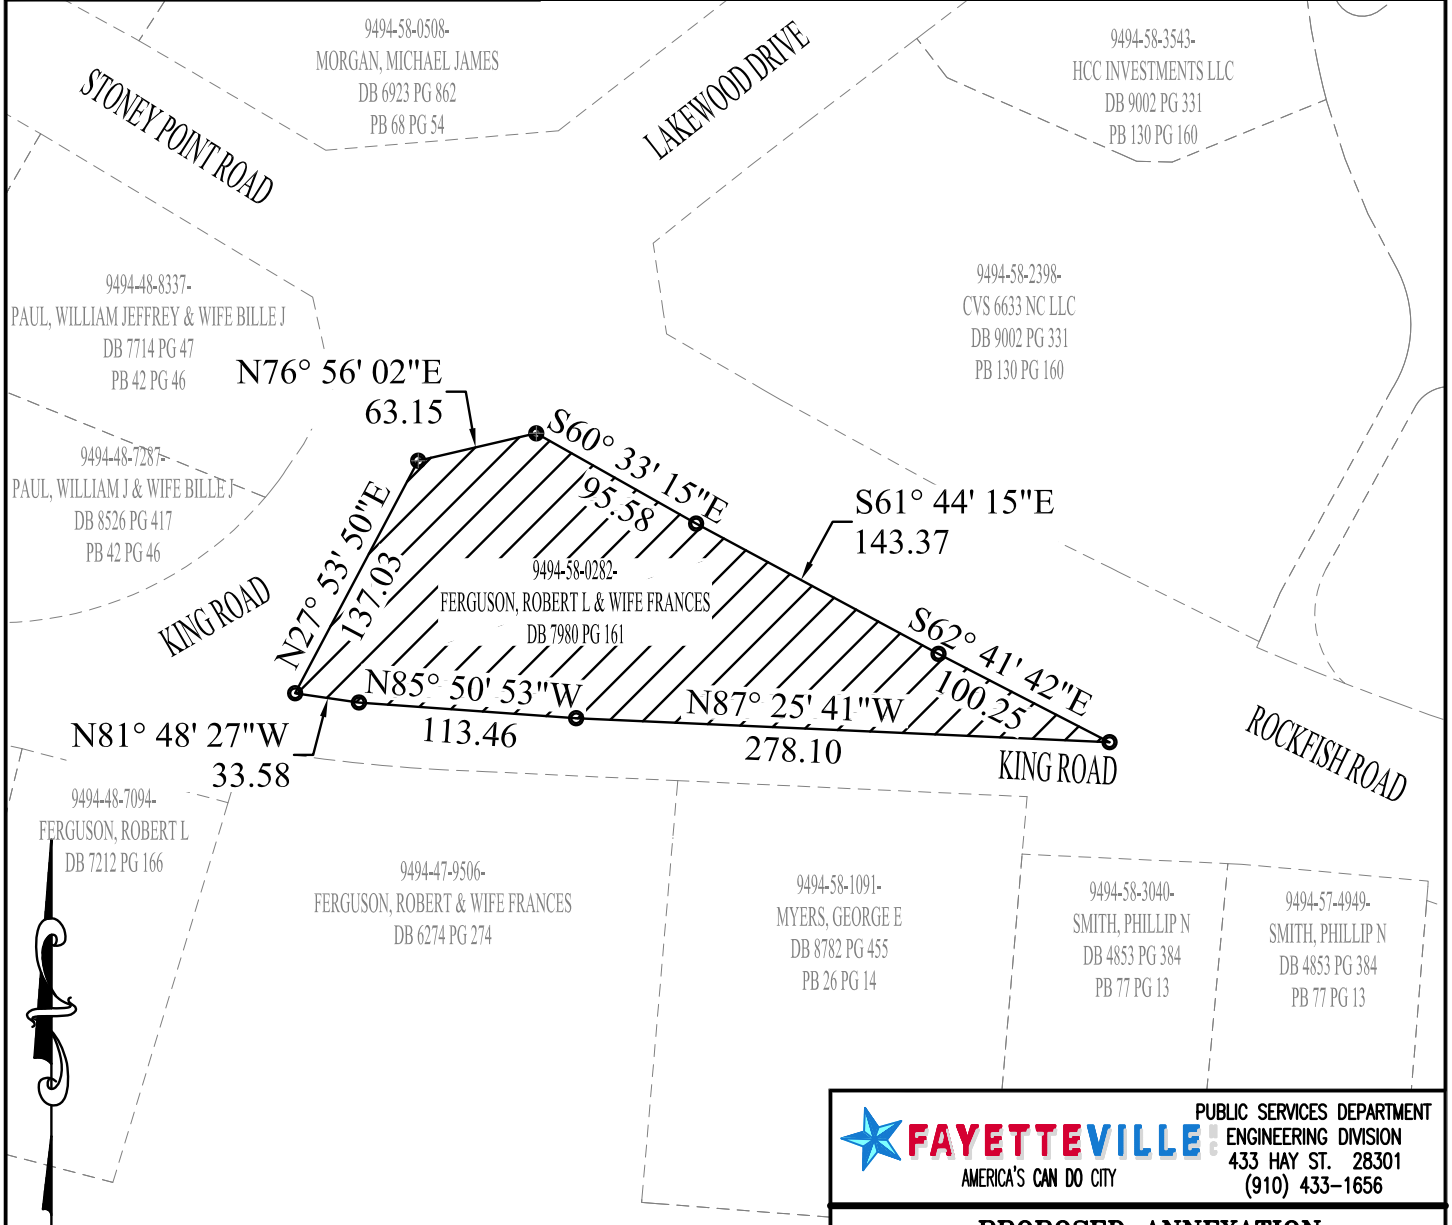


EXHIBIT A

SHEET 1 OF 1

ANNEXATION DATE:
EFFECTIVE DATE:

FAYETTEVILLE PUBLIC SERVICES DEPARTMENT
AMERICA'S CAN DO CITY ENGINEERING DIVISION
433 HAY ST. 28301
(910) 433-1656

PROPOSED ANNEXATION
9494-58-0282
FERGUSON, ROBERT L. & FRANCES
±34,169.60 SF ±0.78 ACRES

DATE **5/3/2022** DRAWN BY **ANR**
SCALE **1" = 100' CK'D BY** **RSH**