

MAP OF
BEVILL'S ALFALFA FIELD
IN FAYETTEVILLE, N. C.


OWNED BY
THE BEVILL ESTATE.

SUBDIVIDED BY
ATLANTIC COAST REALTY CO.

PETERSBURG VA. WINSTON-SALEM, N.C. GREENVILLE, N.C.
SCALE, 1-INCH=100 FT.
NOV. 1922.

W.B. Flukarty, C.P.E.
PETERSBURG, VA.

Dec 29 1922
a v 98
D.L. Downing

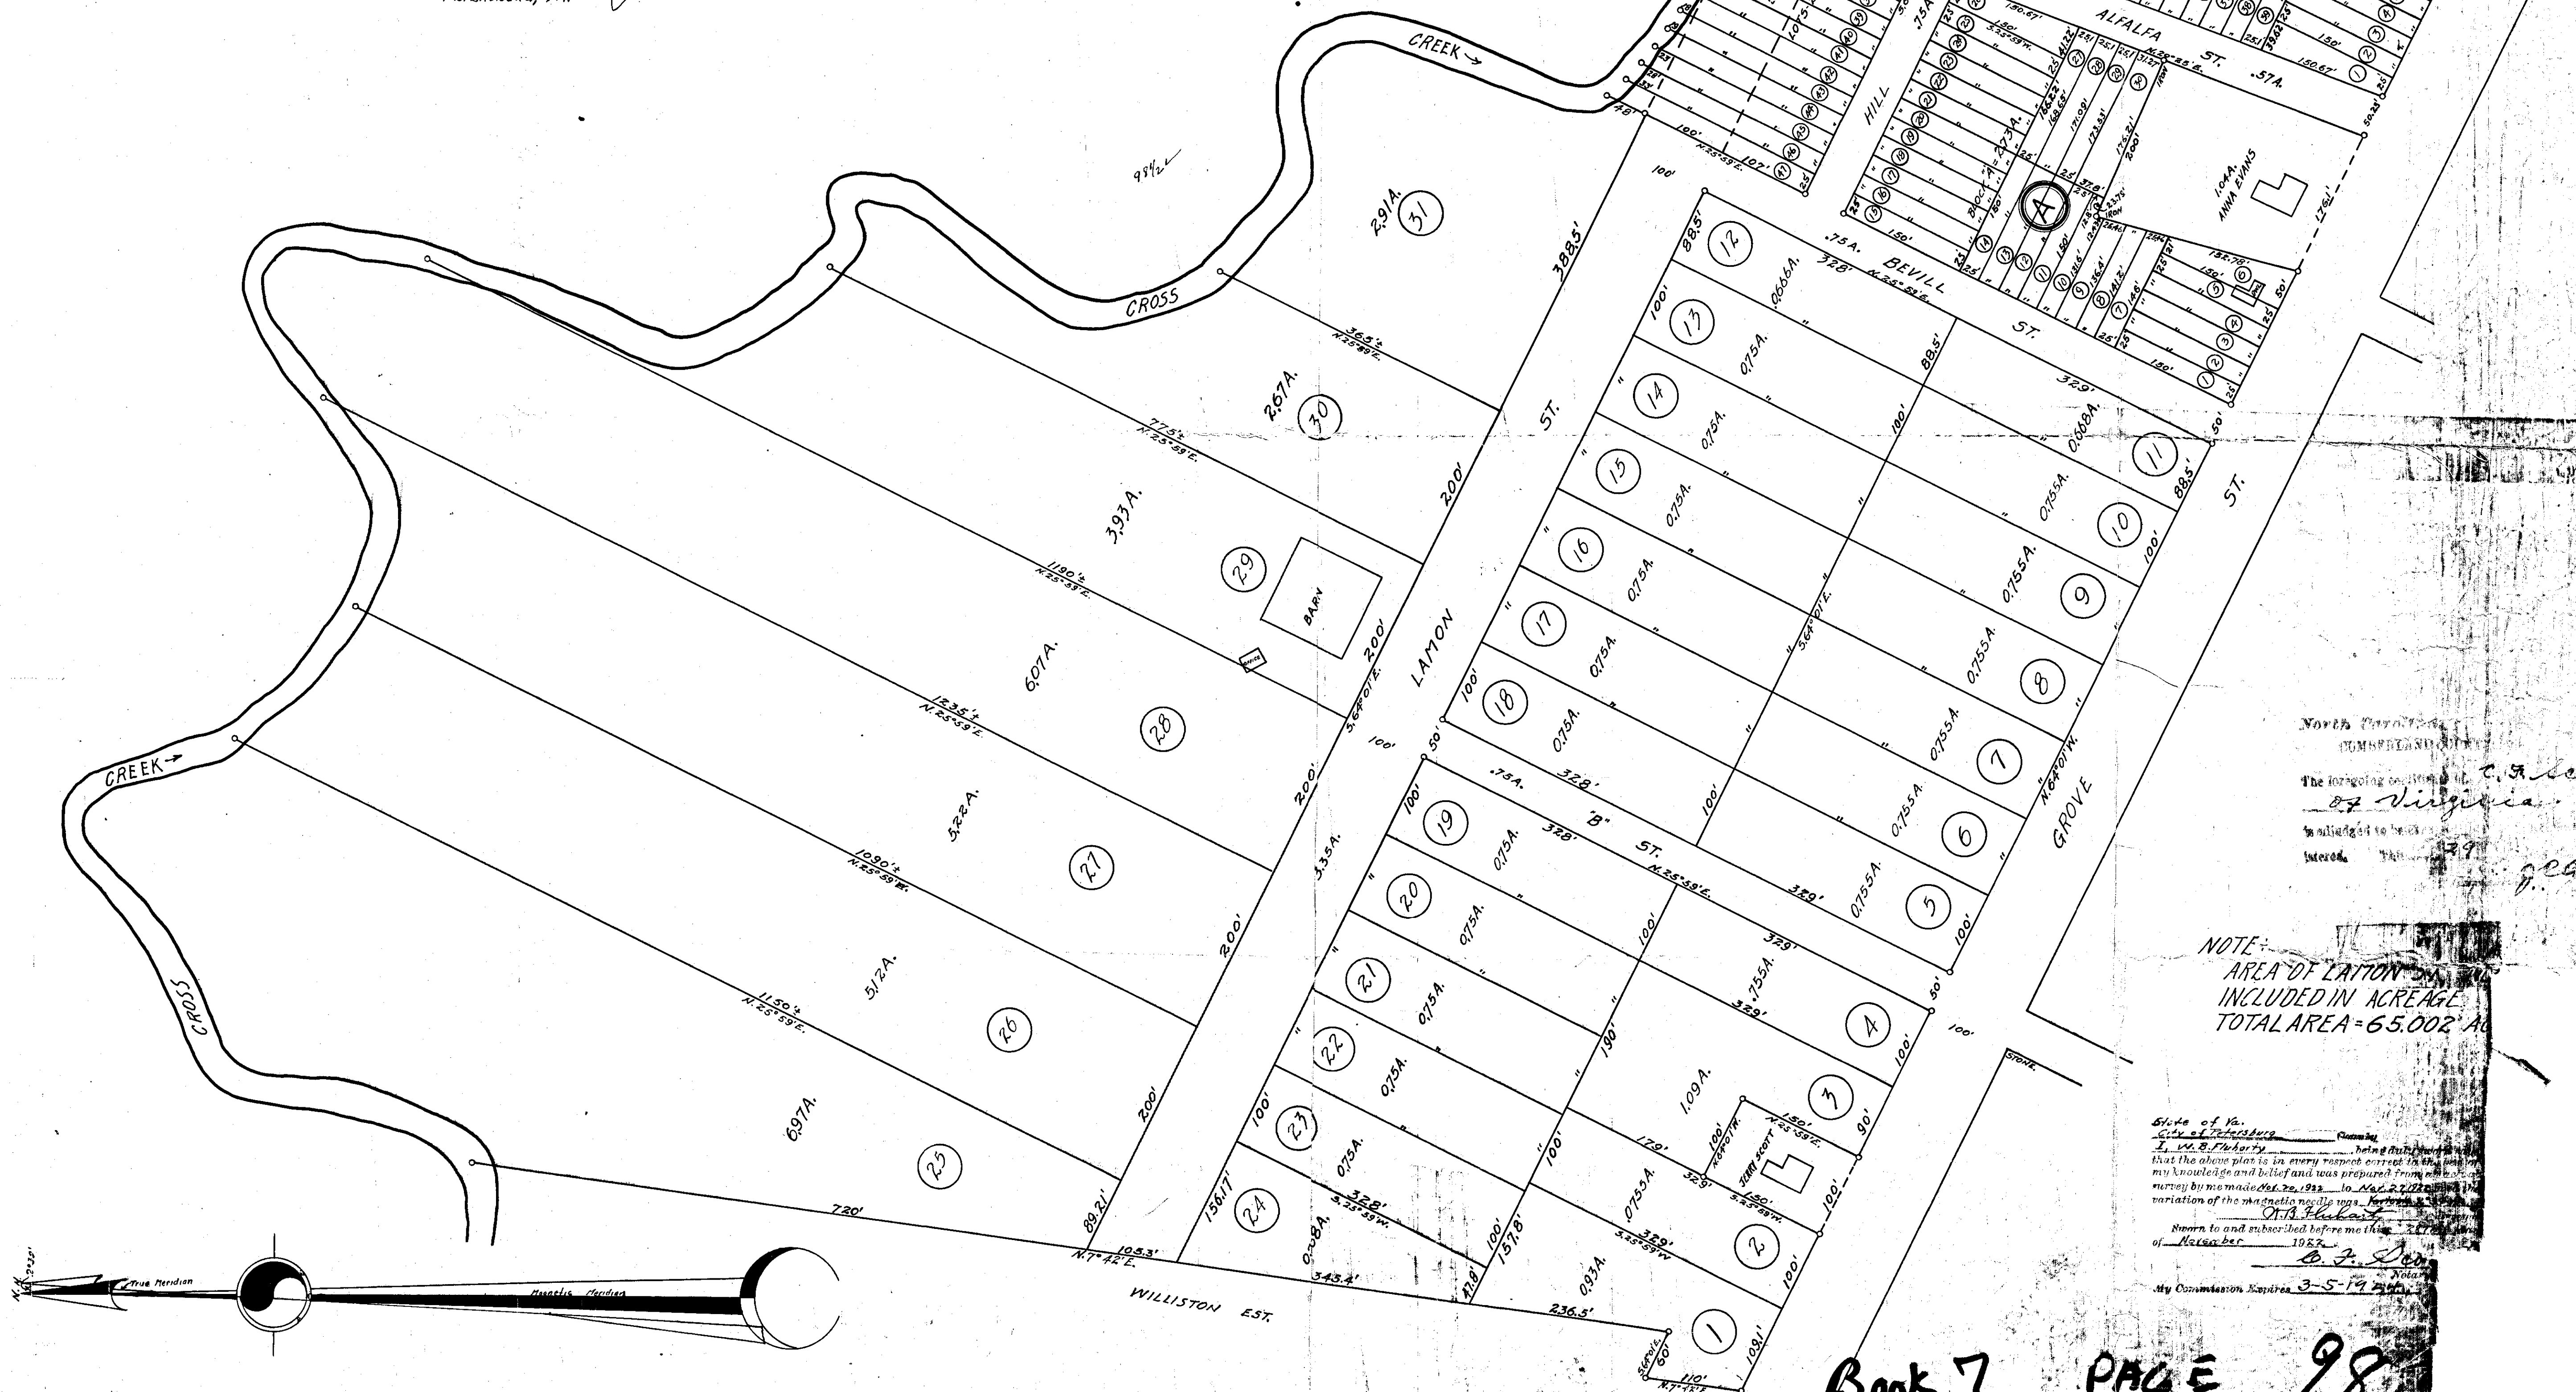

North Carolina
Commissioner of the General Land Office
The foregoing map of the City of Petersburg
is Virginia
is subject to be
interior

NOTE:
AREA OF LATON ST. AND GROVE ST.
INCLUDED IN ACREAGE
TOTAL AREA=65.002 AC.

State of Va.
City of Petersburg
I, W.B. Flukarty, C.P.E., being duly sworn, depose and say that the above plan is in every respect correct in the showing of my knowledge and belief and was prepared from a true and correct survey by me made on the 22nd day of November, 1922, in accordance with the variation of the magnetic needle 1922, North 12° 15' East. Witness my hand and subscribed before me this 22nd day of November, 1922.
G. F. Jones, Notary Public
My Commission Expires 3-5-1924