


VICINITY MAP (N.T.S.)

**REFERENCES:**


- DEED BOOK 8720 PAGE 573
- DEED BOOK 2283 PAGE 563
- DEED BOOK 2194 PAGE 194
- DEED BOOK 675 PAGE 93
- PLAT BOOK 7 PAGE 106

0447-30-9589

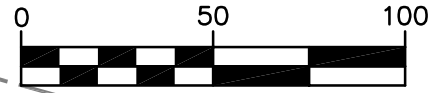

1" INCH = 50 FT

NC GRID NAD 83 (2011)

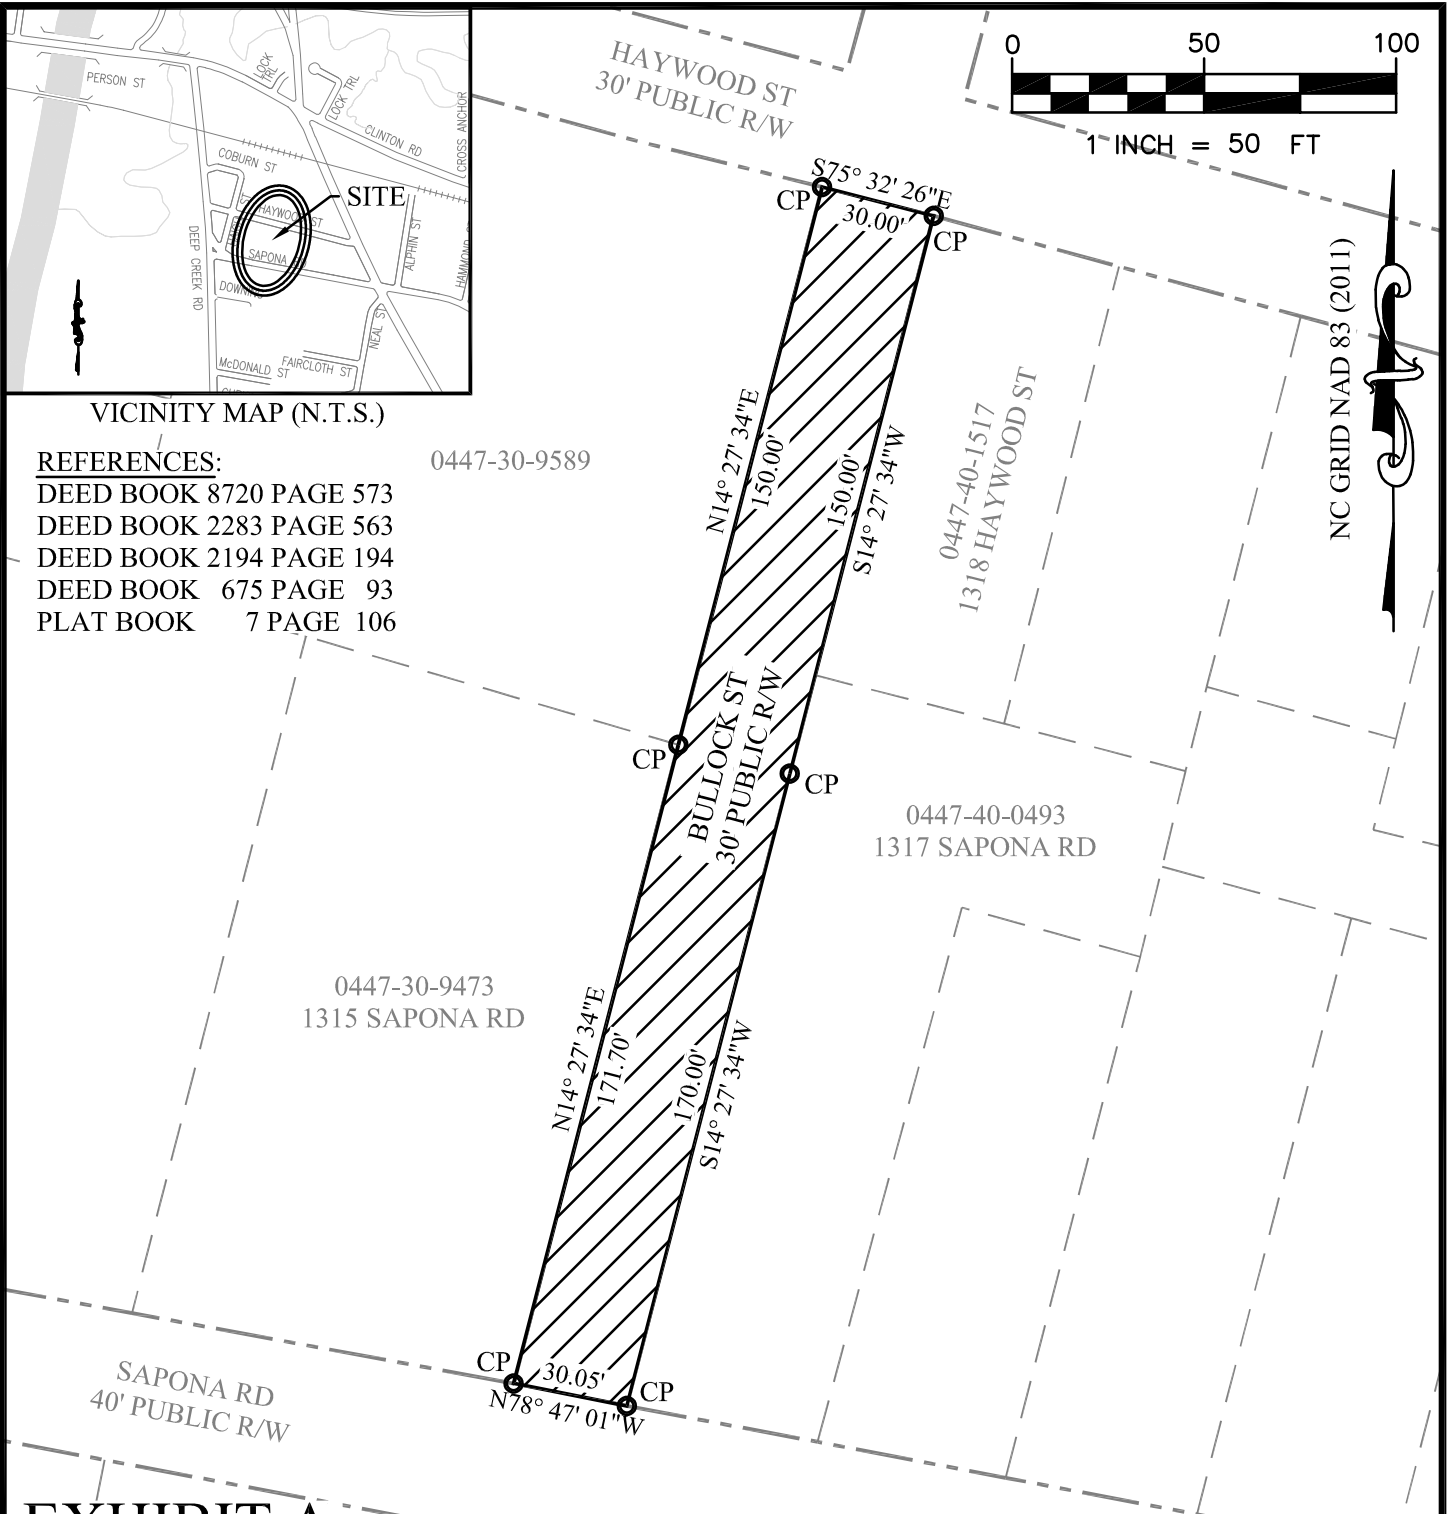

**EXHIBIT A**

THIS MAP MAY NOT BE A CERTIFIED SURVEY AND HAS NOT BEEN REVIEWED BY A LOCAL GOVERNMENT AGENCY FOR COMPLIANCE WITH ANY APPLICABLE LAND DEVELOPMENT REGULATIONS AND HAS NOT BEEN REVIEWED FOR COMPLIANCE WITH RECORDING REQUIREMENTS FOR PLATS.



PUBLIC SERVICES DEPARTMENT  
ENGINEERING DIVISION  
433 HAY ST. 28301  
(910) 433-1656

**PROPOSED STREET CLOSURE**  
**BULLOCK STREET**  
**±9625.50 SQUARE FOOT**  
**±0.22 ACRES**

**EASTOVER TOWNSHIP CUMBERLAND COUNTY**  
**FAYETTEVILLE NORTH CAROLINA**

SHEET 1 OF 1

ANNEXATION DATE: \_\_\_\_\_  
EFFECTIVE DATE: \_\_\_\_\_

DATE 4/30/2025 DRAWN BY RSH  
SCALE 1" = 50' CK'D BY RSH